



Floor (Bot): 454.28'  
Overall Height: 7.083'  
Slack: 2.84"

|                                               |                |
|-----------------------------------------------|----------------|
| P3) 24" - CASTING HEIGHT - 7"                 | 0 lb           |
| P2) 48" - ECC CONE w/ 24" HOLE F/G - 42"      | 3200 lb        |
| P1) 48" - MH BASE T/n - 30"                   | 3330 lb        |
| 1) 48" - MH INVERT CHANNEL - FULL HEIGHT      | 1440 lb        |
| 1) JOINT WRAP - 0.065"x6"x50' CONSEAL CS212   | 0 lb           |
| 1) JOINT WRAP PRIMER - CONSEAL CS-75 (1 gal.) | 0 lb           |
| 1) CASTING - HOE MC-420 F/C Sanitary          | 340 lb         |
| 1) 48" - Conseal CS-102 1.00" (Double)        | 0 lb           |
| 1) 24" - Conseal CS-102 1.00" (Double)        | 0 lb           |
| 2) PSX - 12-08 NYLO                           | 16 lb          |
| 6) MH Step ML-13-NCR - 12"                    | 0 lb           |
| <b>Structure Total:</b>                       | <b>8326 lb</b> |

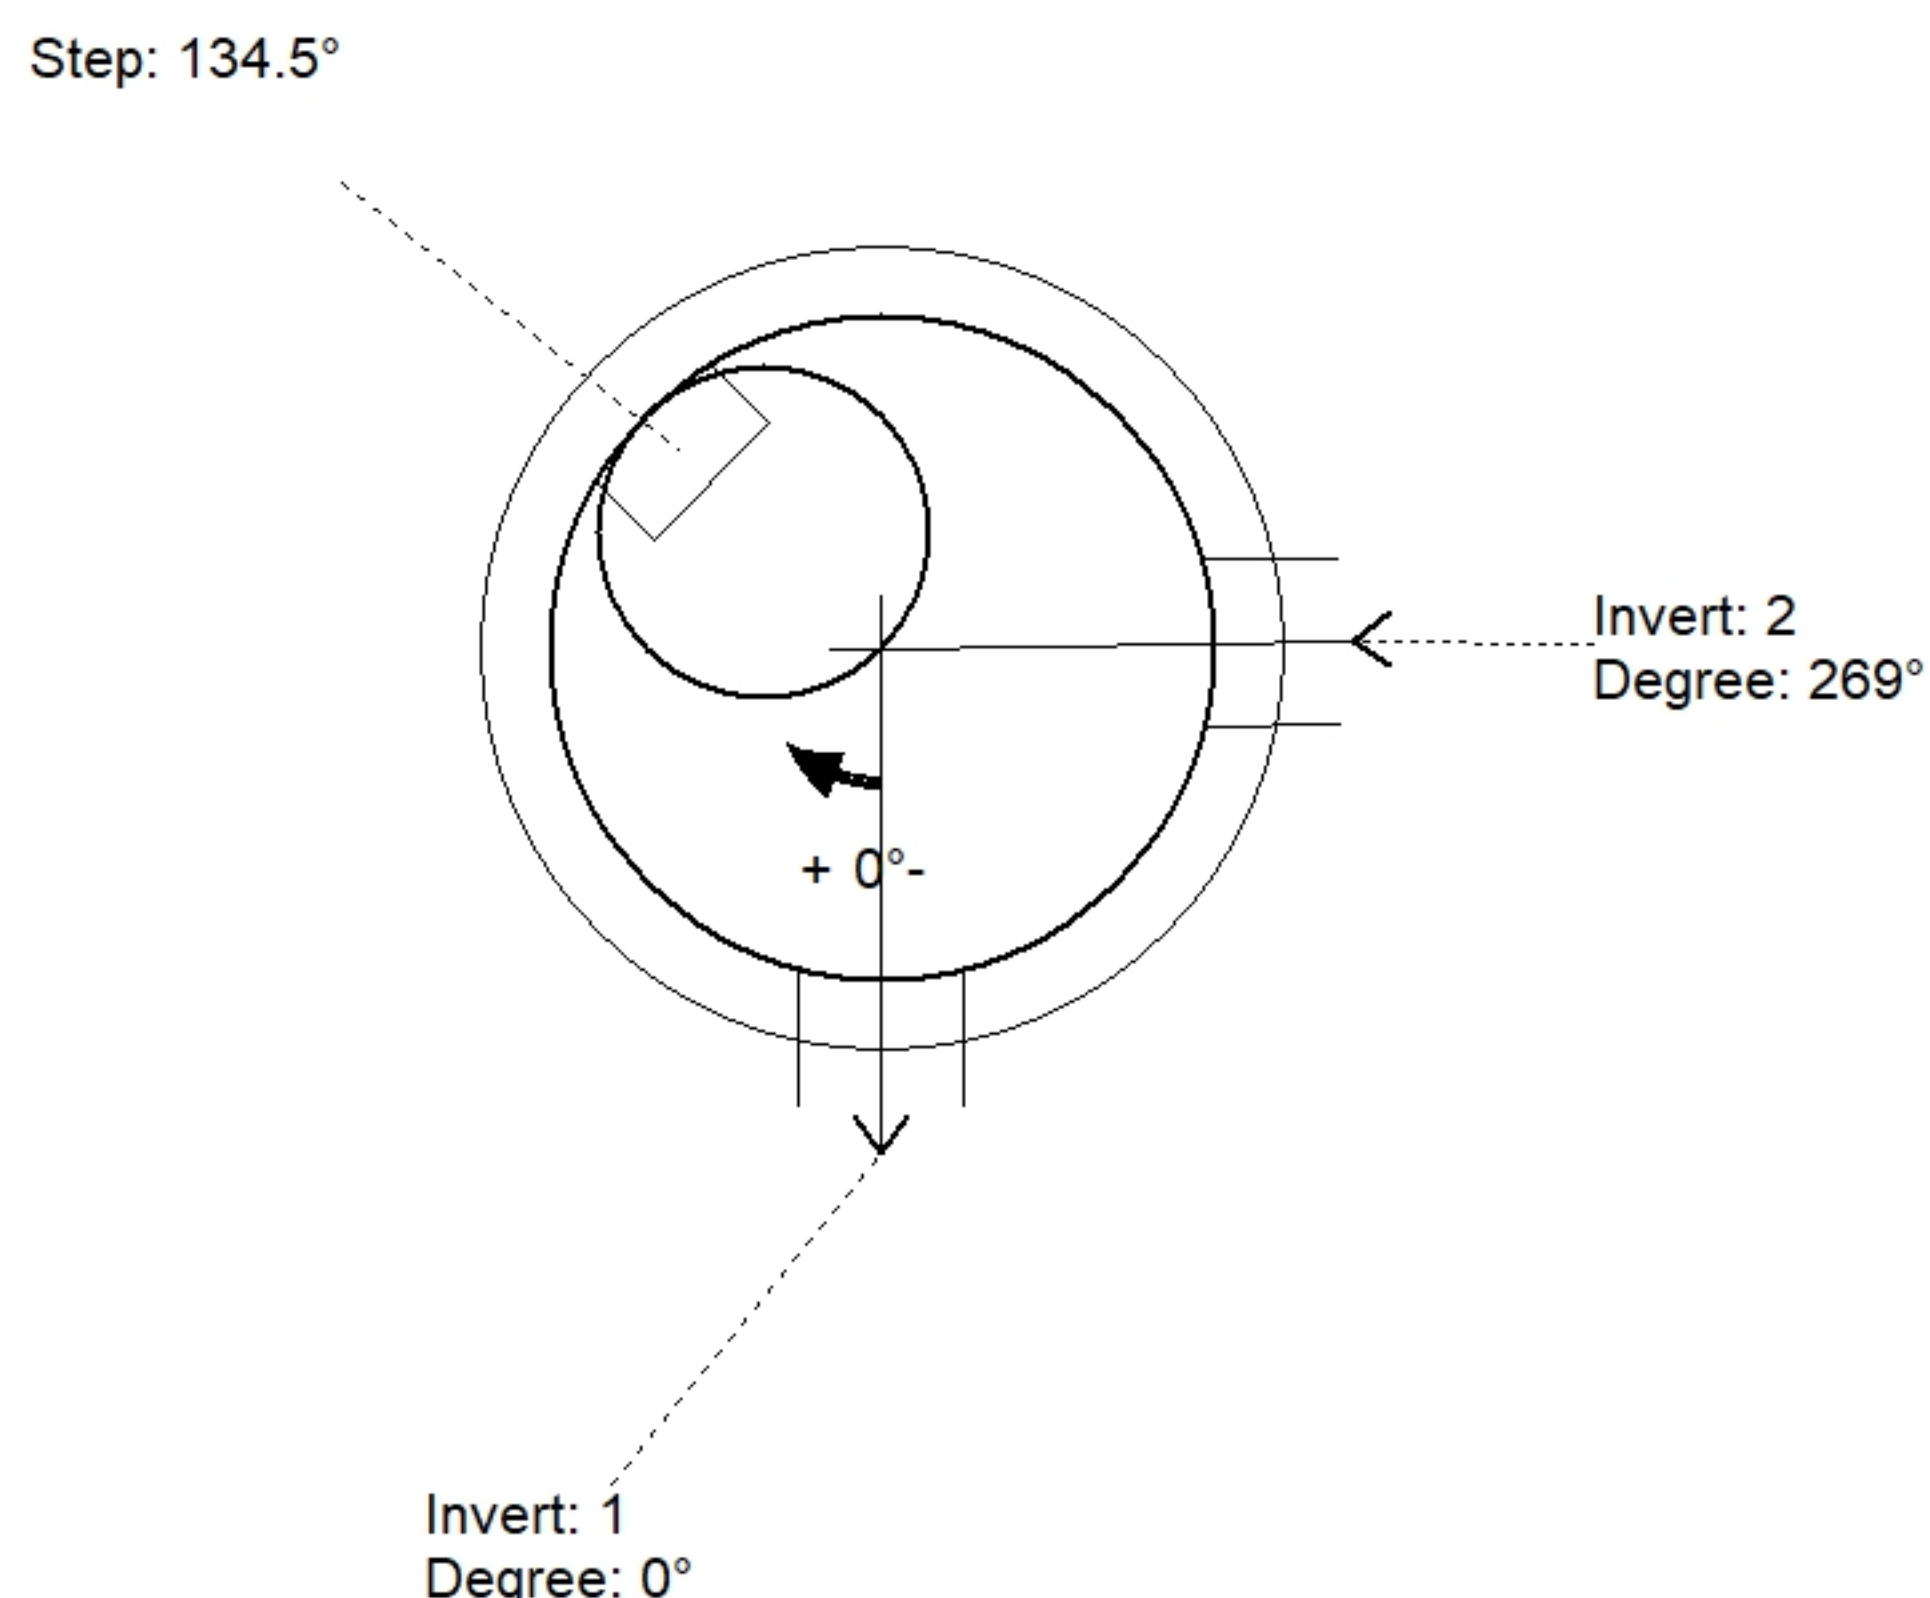

| Position | Elev    | Angle | Pipe         | Pipe OD | Hole | Connector      | Up (⌵) | Ref |
|----------|---------|-------|--------------|---------|------|----------------|--------|-----|
| Rim      | 461.6'  |       |              |         |      |                |        |     |
| Reducer  |         |       |              |         |      |                |        |     |
| Invert 1 | 455.03' | 0°    | 8" PVC SDR26 | 8.5"    | 12"  | PSX 12-08 NYLO | 1"     | P1  |
| Invert 2 | 455.13' | 269°  | 8" PVC SDR26 | 8.5"    | 12"  | PSX 12-08 NYLO | 2.2"   | P1  |
| Invert 3 |         |       |              |         |      |                |        |     |
| Invert 4 |         |       |              |         |      |                |        |     |
| Invert 5 |         |       |              |         |      |                |        |     |
| Invert 6 |         |       |              |         |      |                |        |     |
| Invert 7 |         |       |              |         |      |                |        |     |
| Invert 8 |         |       |              |         |      |                |        |     |

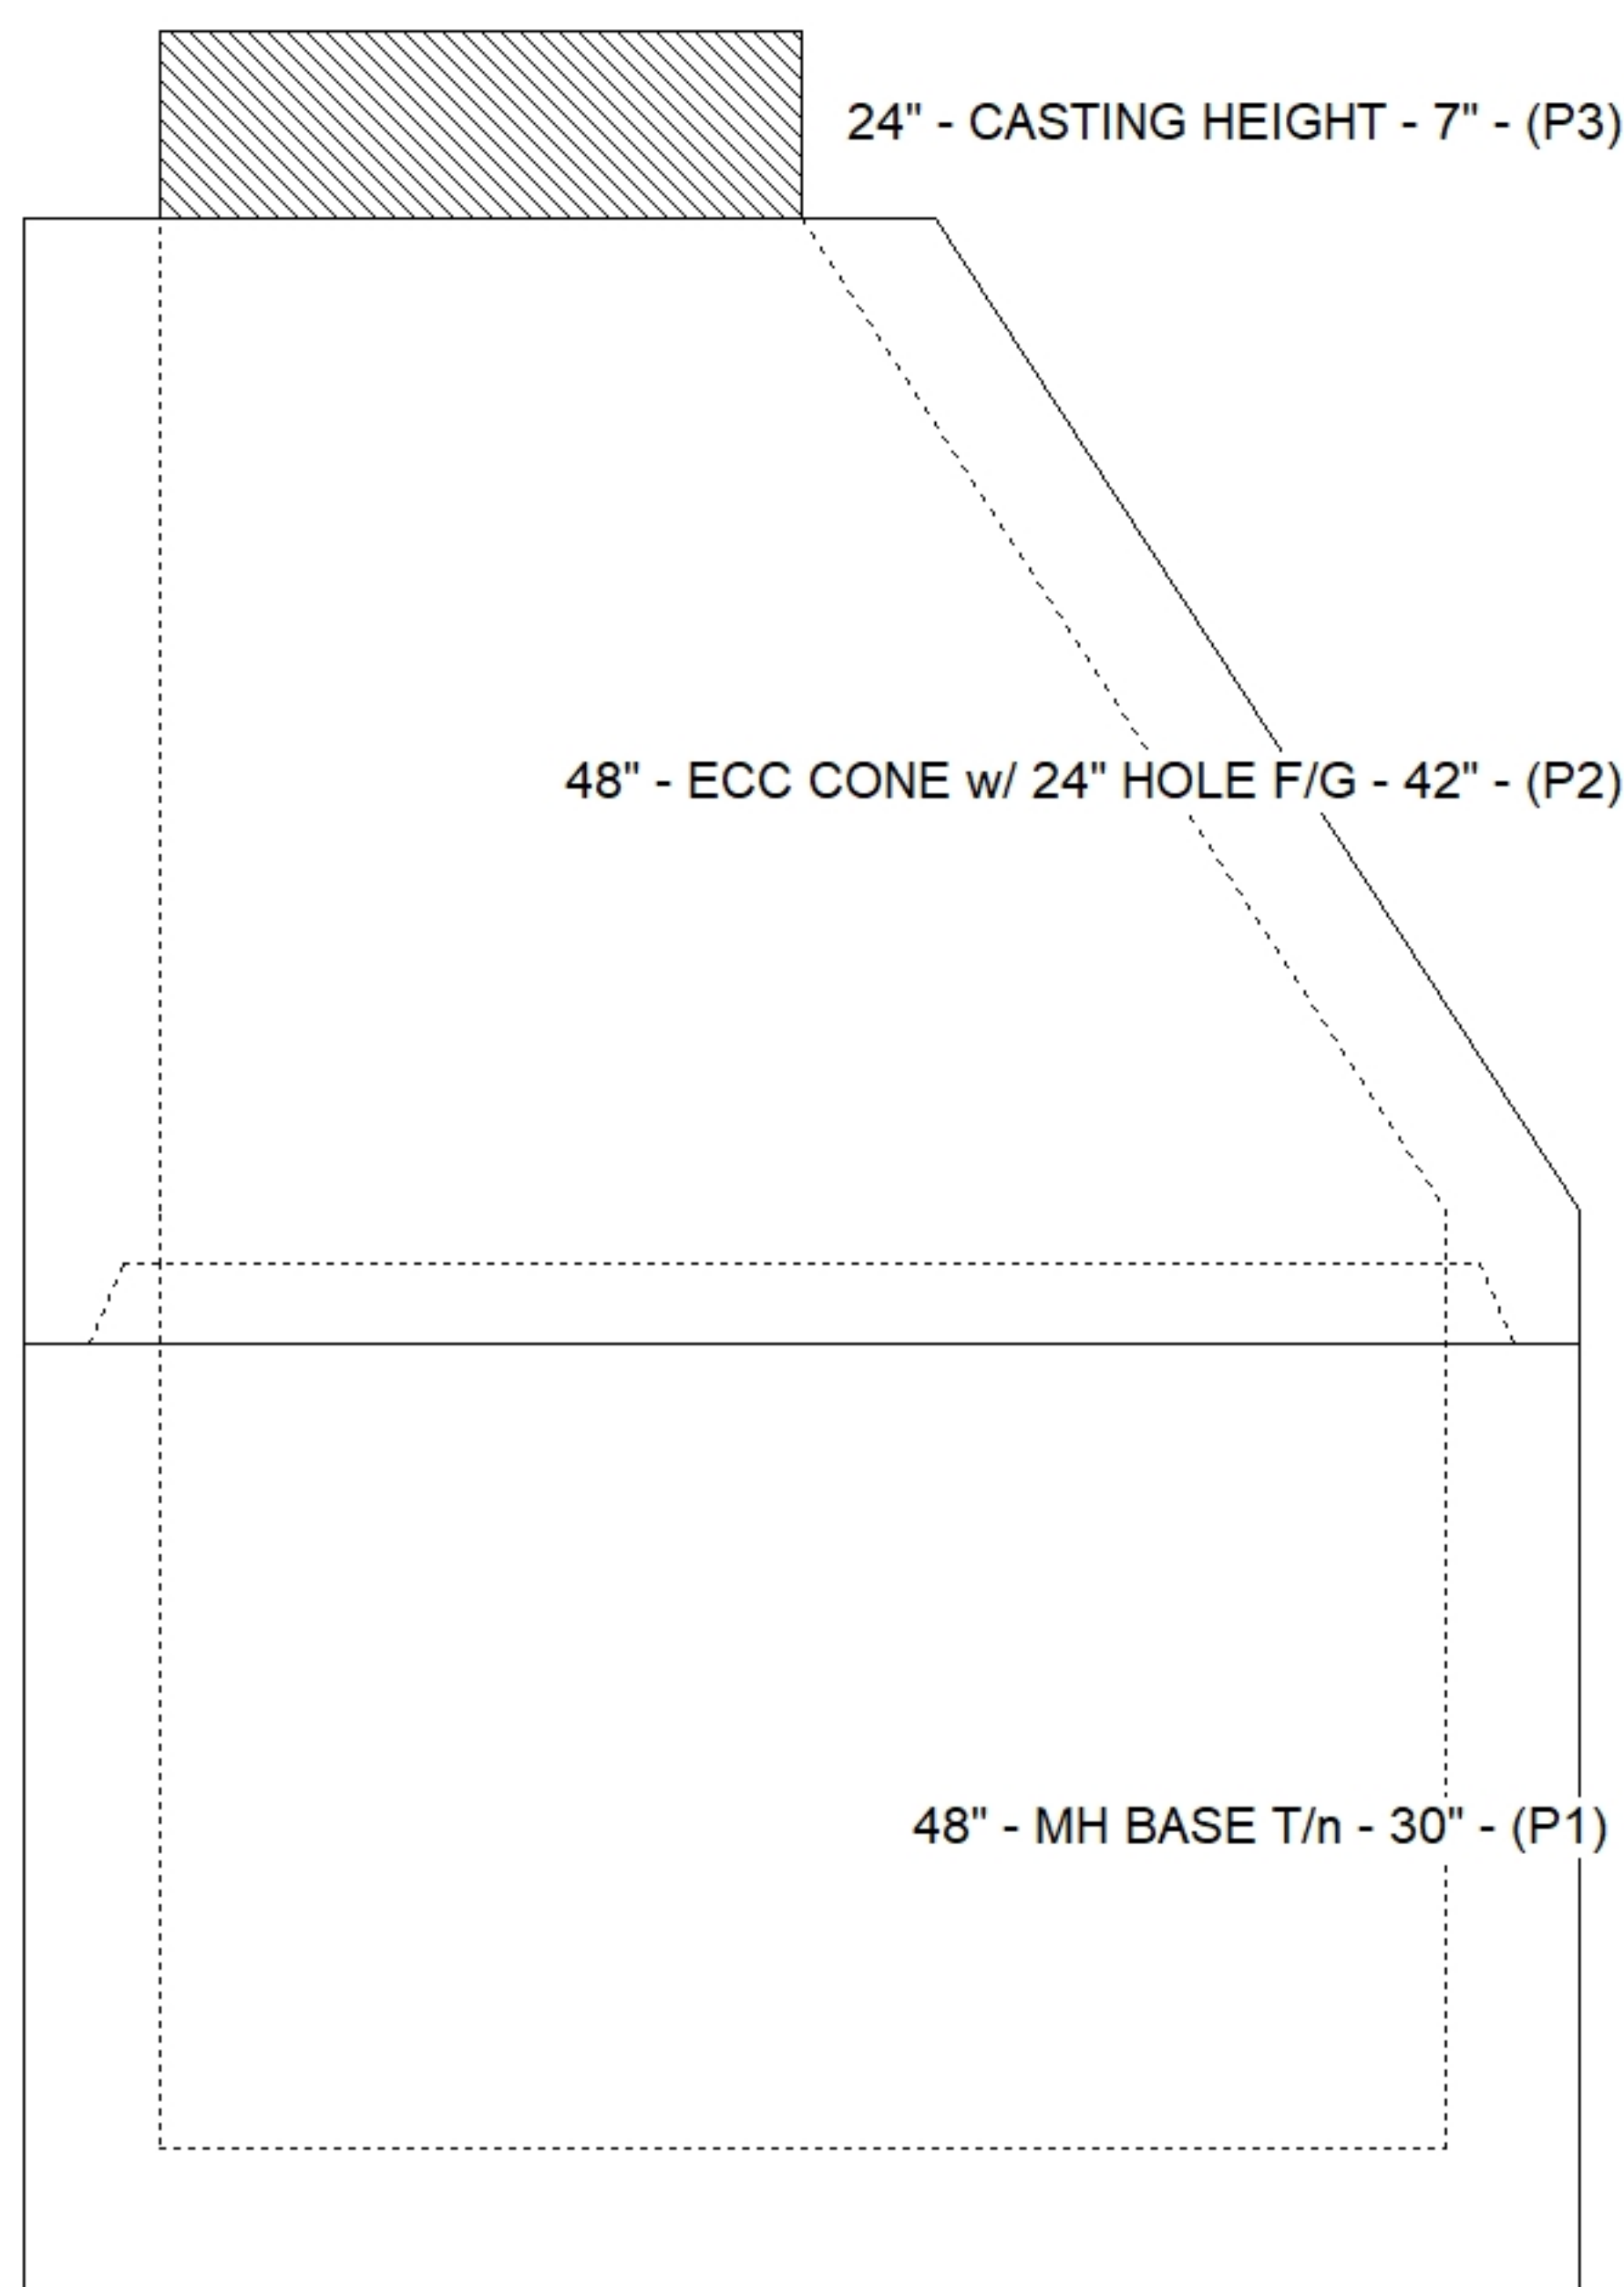

SUBMITTAL  
APPROVED BY: