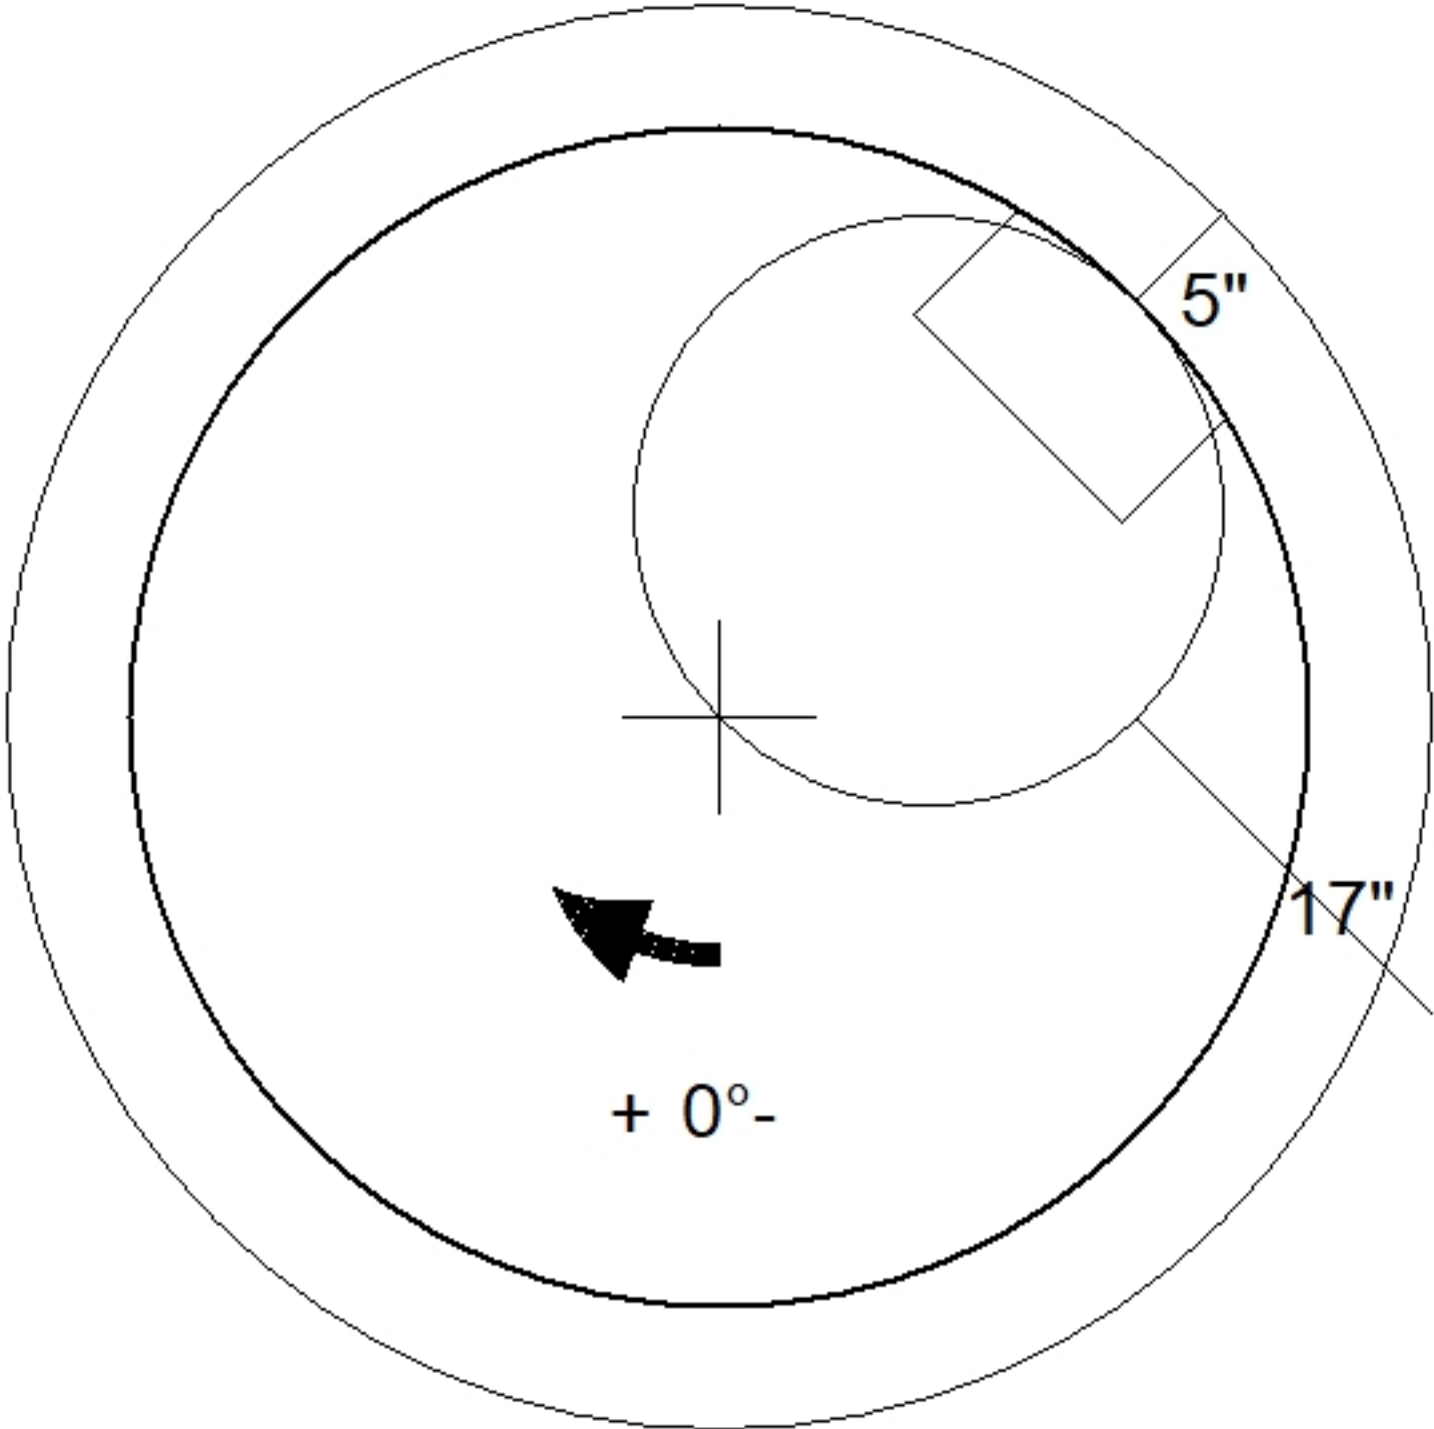
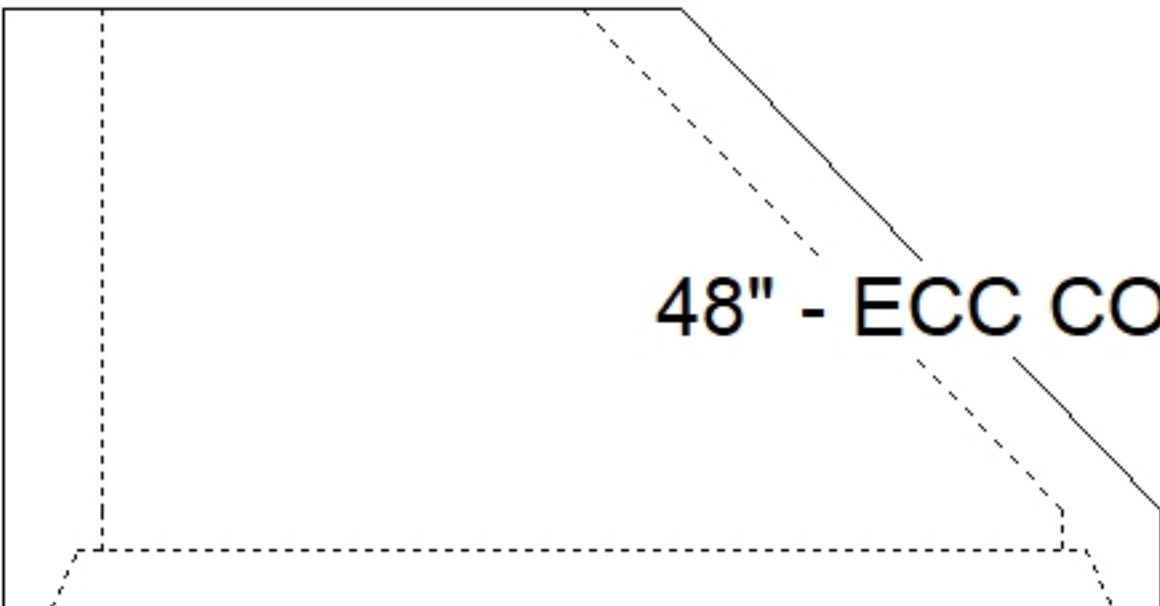


Job Name: 26-1310 Lodges of Prospect Ph.2 Job Location: Prospect, KY 40059 Contractor: Trademark Excavating		Plant: 100 7/13/2026 2:32:36 PM	Tech: Jared - A PC: Thomas Ryan		
Structure ID: SS-MH 13+71.34					
P2 MH048CN30		ECC CONE w/ 24" HOLE F/G			
P3) 24" - CASTING HEIGHT - 7" P2) 48" - ECC CONE w/ 24" HOLE F/G - 30" P1) 48" - MH BASE Custom Ht T/n - 32" 1) 48" - MH INVERT CHANNEL - FULL HEIGHT 1) JOINT WRAP - 0.065"x6"x50' CONSEAL CS212 1) JOINT WRAP PRIMER - CONSEAL CS-75 (1 gal.) 1) CASTING - HOE MC-420 F/C Sanitary 1) 48" - Conseal CS-102 1.00" (Double) 1) 24" - Conseal CS-102 1.00" (Double) 2) PSX - 12-08 NYLO 5) MH Step ML-13-NCR - 12"		0 lb 2050 lb 3470 lb 1440 lb 0 lb 0 lb 340 lb 0 lb 0 lb 0 lb 16 lb 0 lb ----- 7316 lb	Structure Notes: 1. HOE MC-420 F/C SANITARY PROVIDED BY ICAST. 2. PER ASTM C478 SPECIFICATIONS. 3. CONCRETE = 4,000 PSI AT 28 DAYS. 4. REINFORCING PER ASTM A615 (GRADE 60). - CONE (As .12) - RISER/WALLS (As .12) - FLOOR (As .31) #5 BARS AT 12" C.C.E.W.		
					
					
Coating (Int): Coating (Ext):		Seam Up: Flat Seam Dn: Groove	Wall Thickness: 5"	Height (Ext): 30"	Weight (Net): 2050 lb Volume (Net): 0.41cu.yd