





Floor (Bot): 455.43'
Overall Height: 6.25'
Slack: 0.24"


	0 lb
	2050 lb
	3470 lb
	1440 lb
	0 lb
	0 lb
	340 lb
	0 lb
	0 lb
	16 lb
	0 lb
Structure Total:	<u>7316 lb</u>

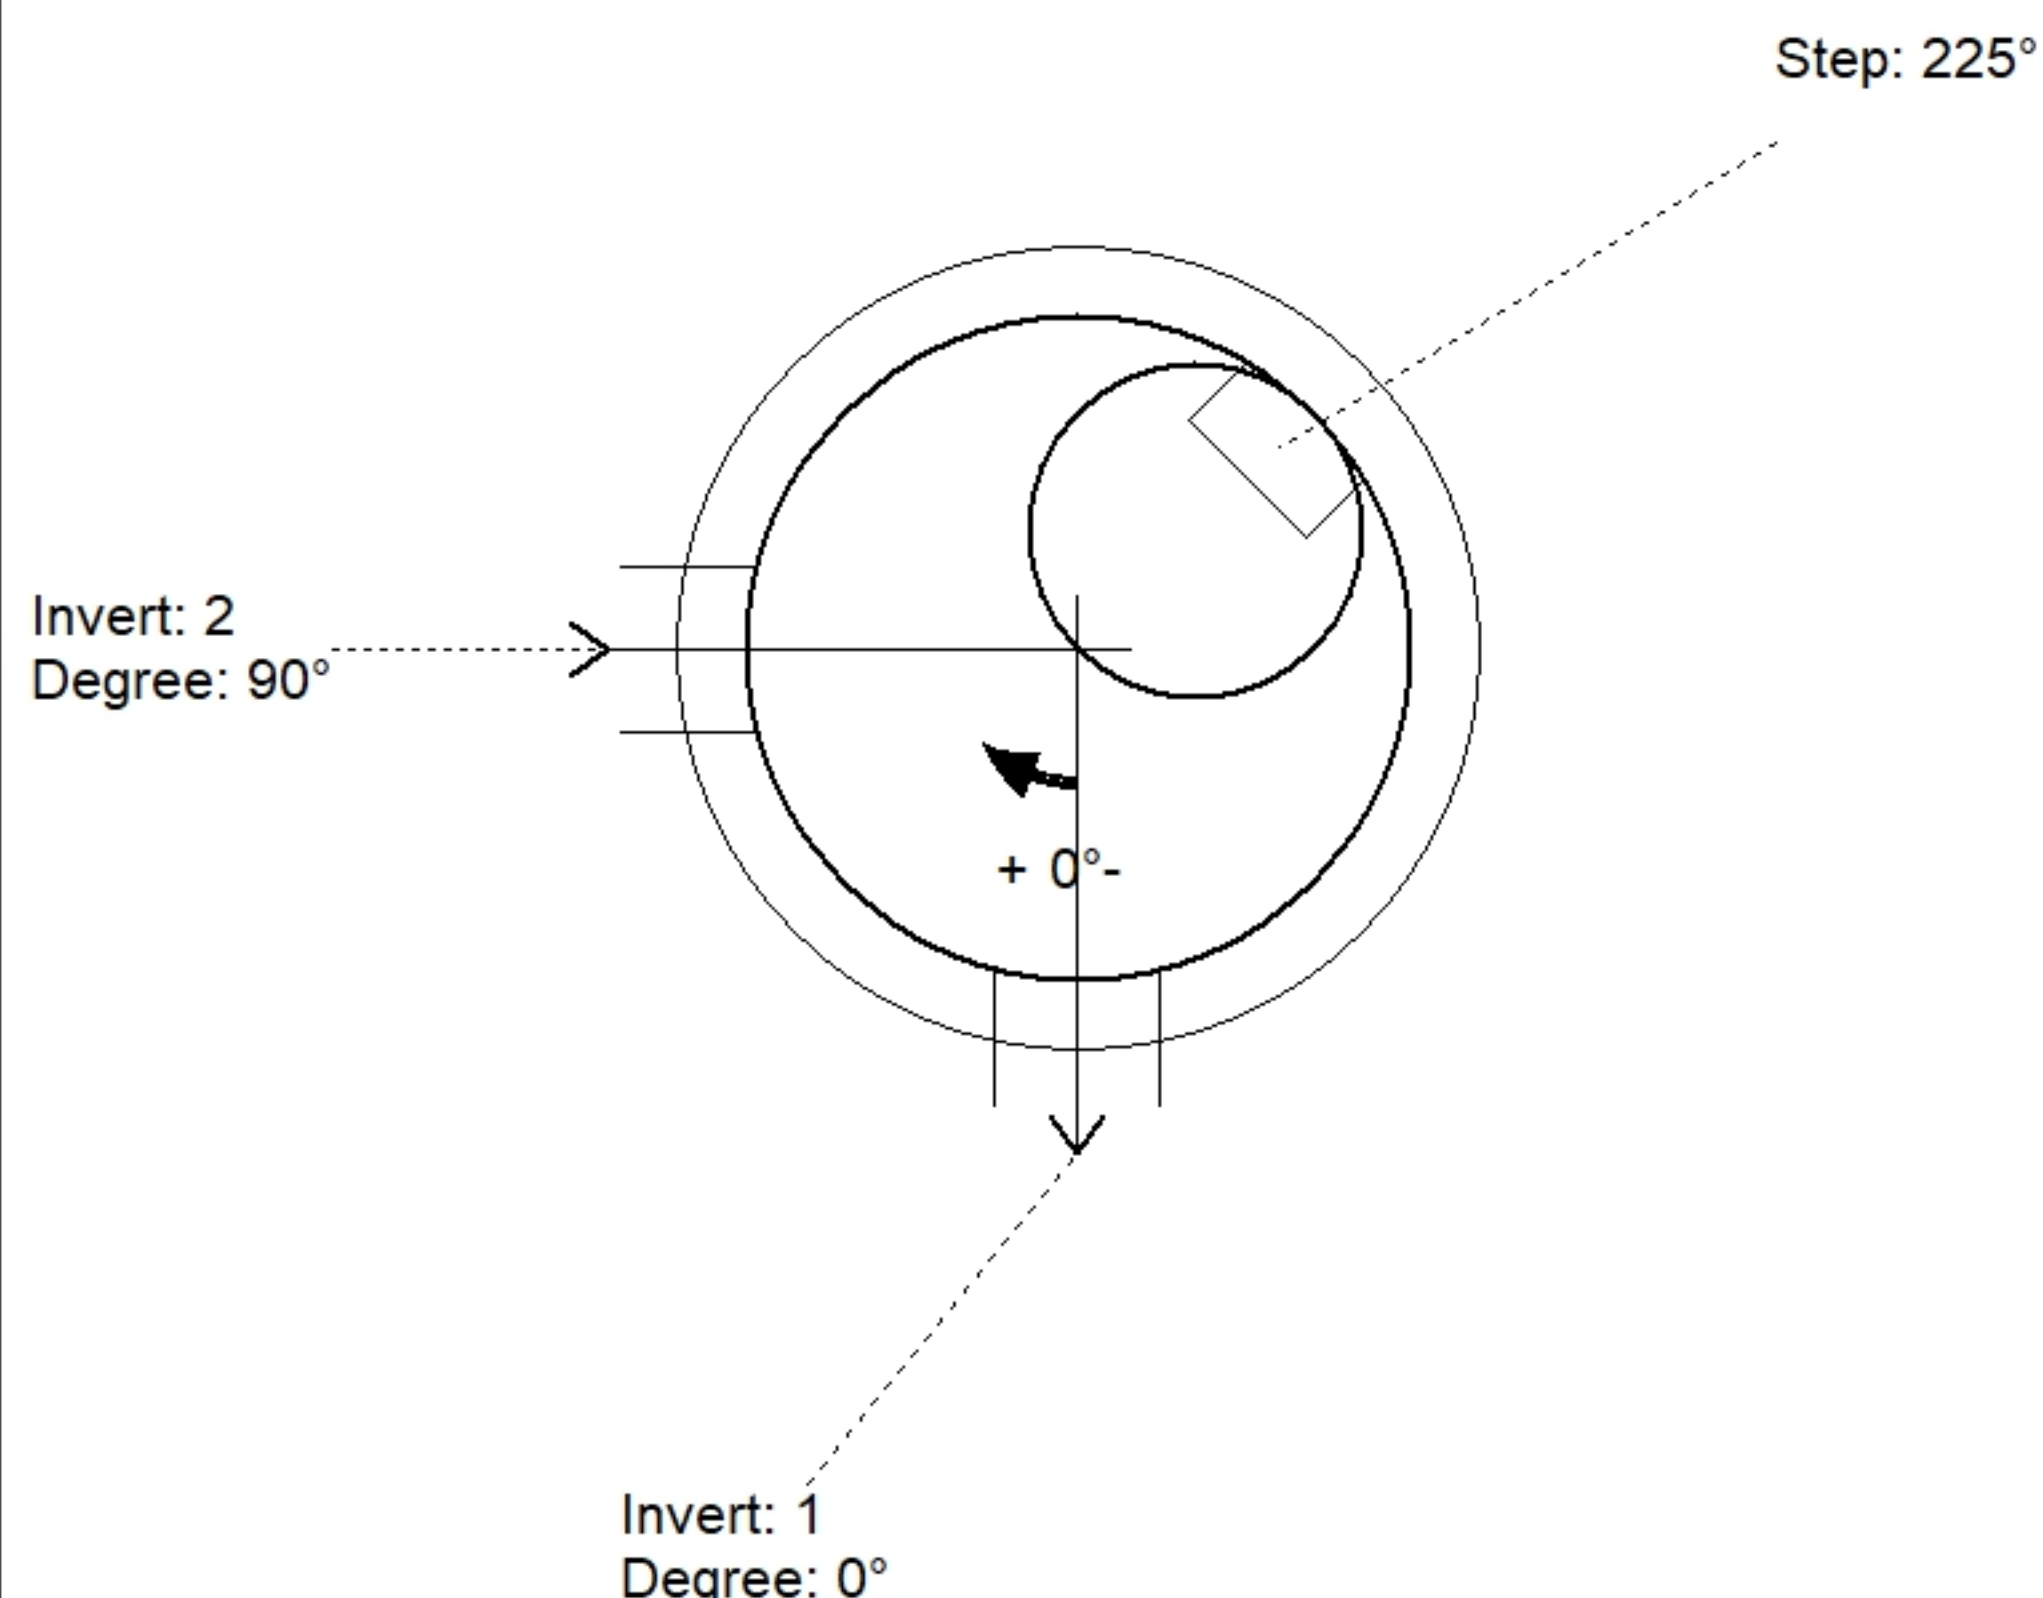

Position	Elev	Angle	Pipe	Pipe OD	Hole	Connector	Up (')	Ref
Rim	461.7'							
Reducer								
Invert 1	456.18'	0°	8" PVC SDR26	8.5"	12"	PSX 12-08 NYLO	1"	P1
Invert 2	456.28'	90°	8" PVC SDR26	8.5"	12"	PSX 12-08 NYLO	2.2"	P1
Invert 3								
Invert 4								
Invert 5								
Invert 6								
Invert 7								
Invert 8								

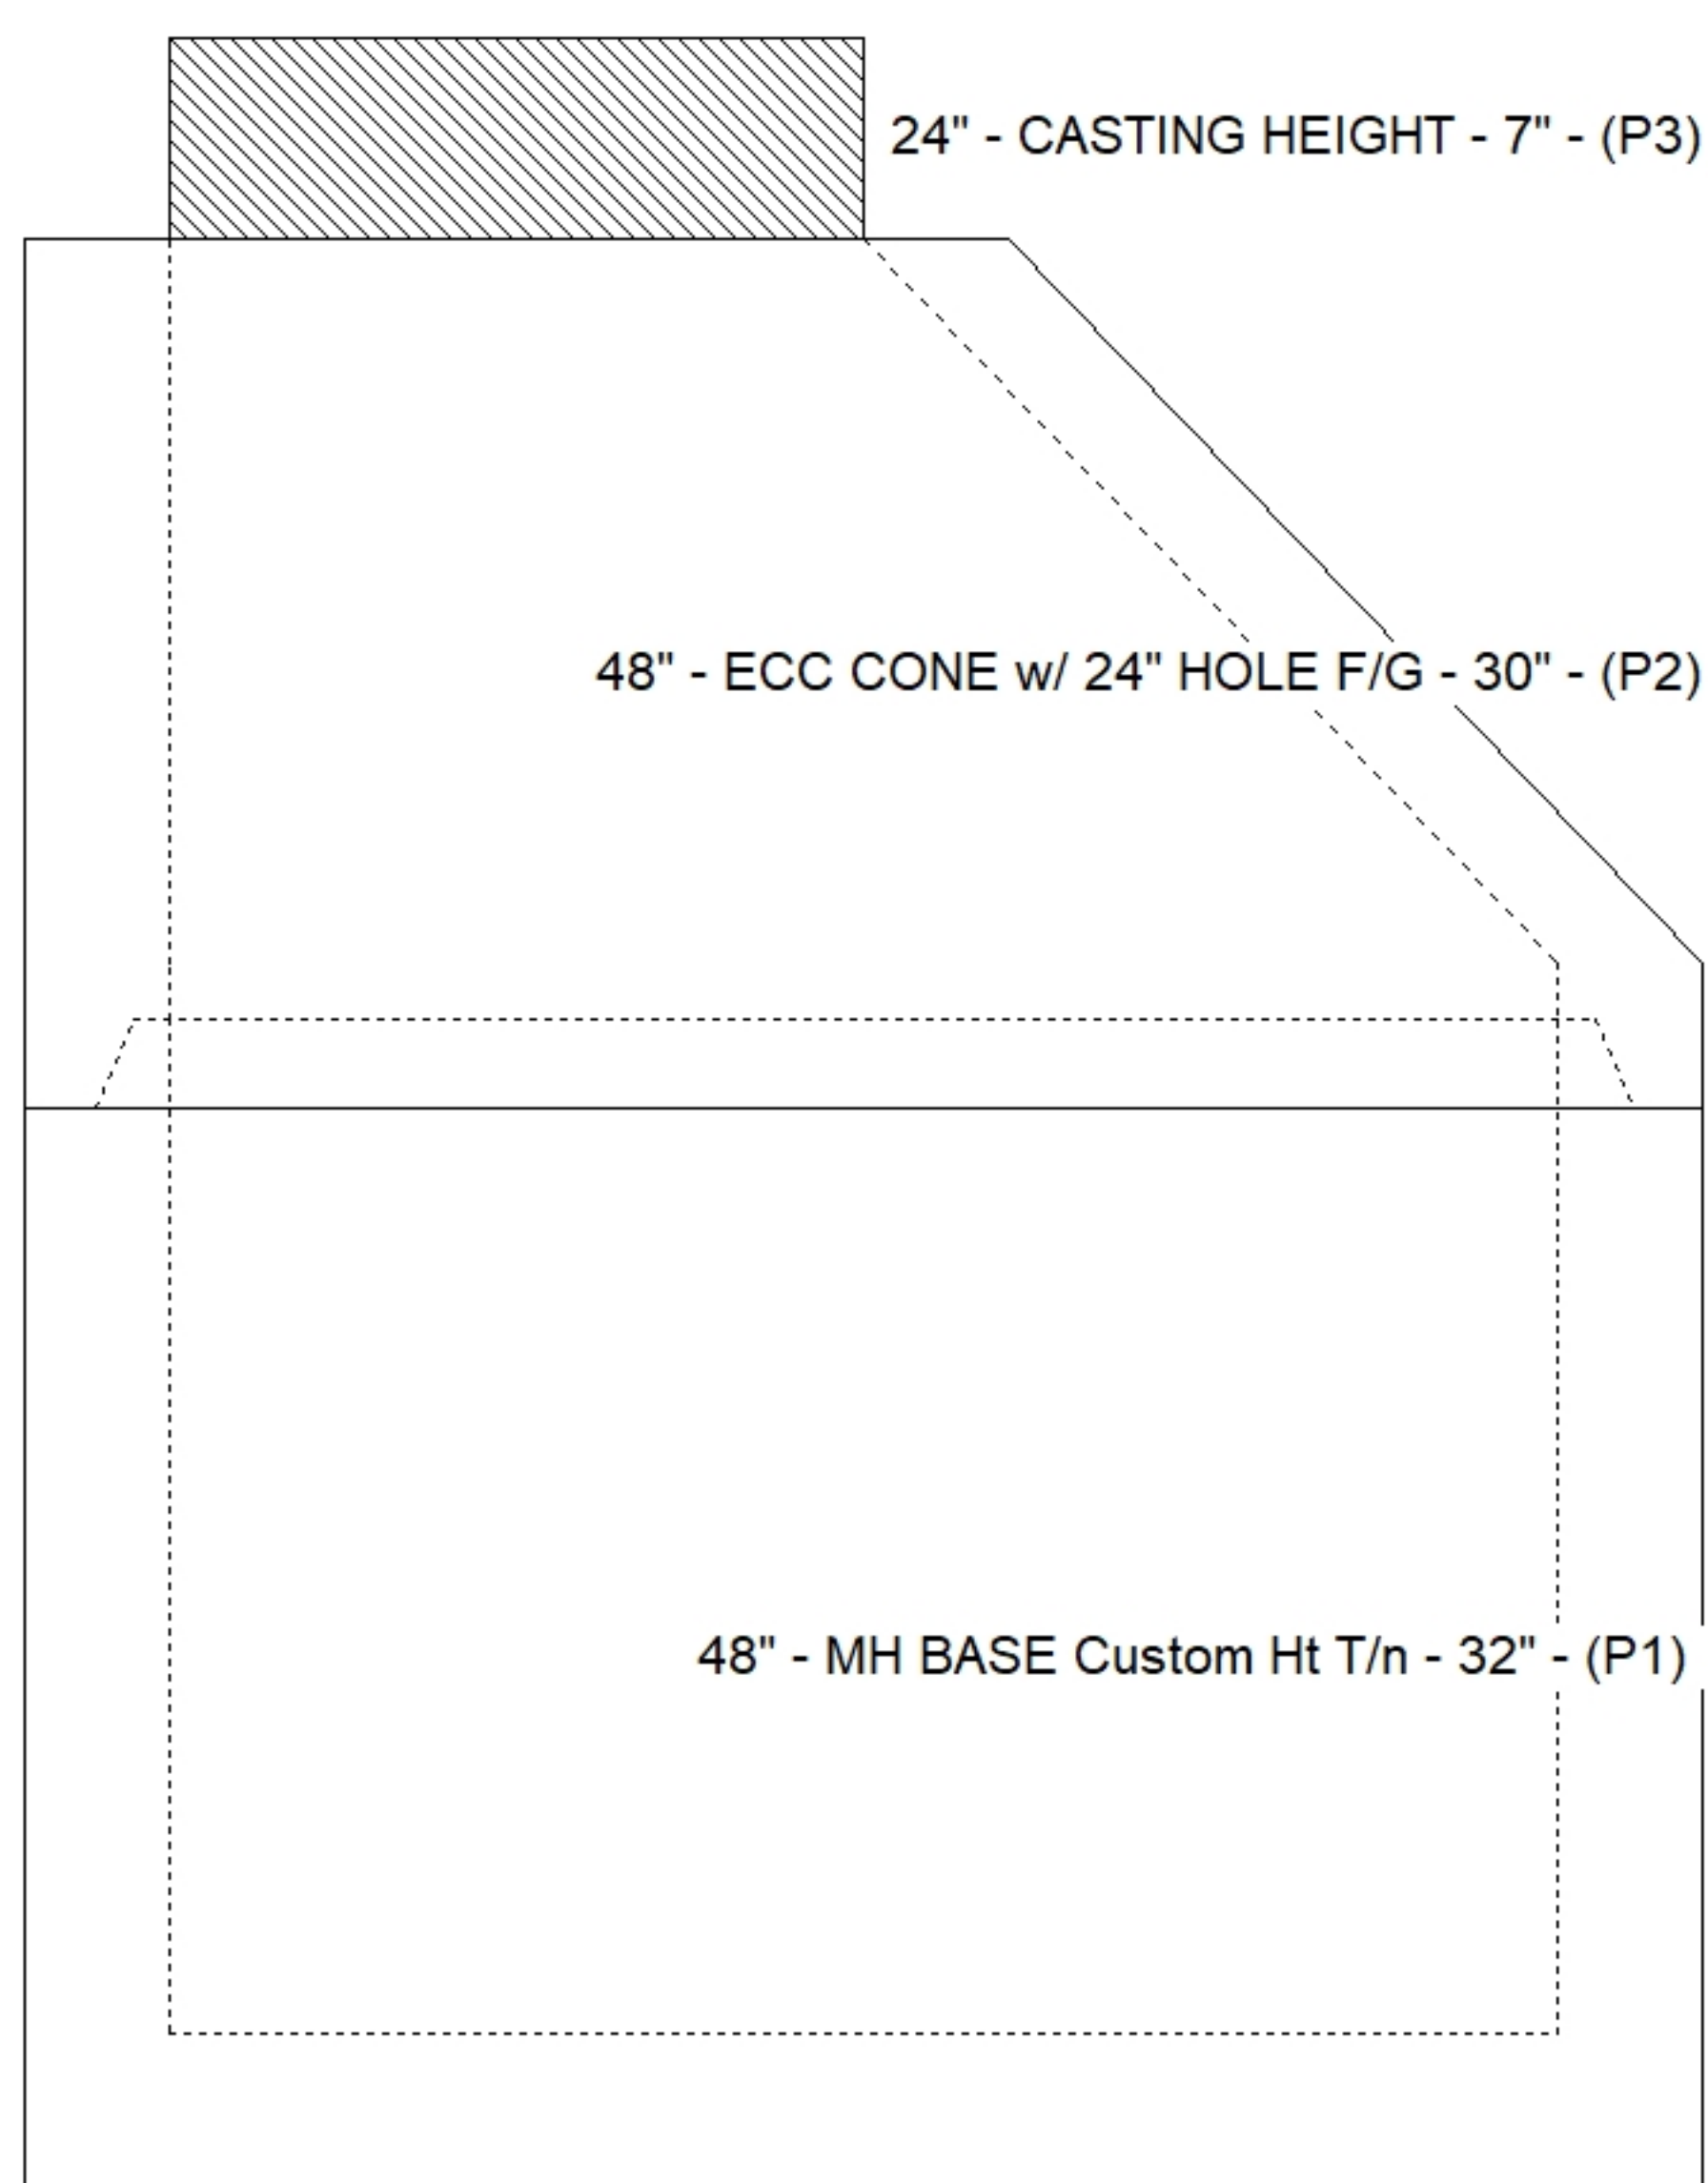

Default - Interior Dimensions

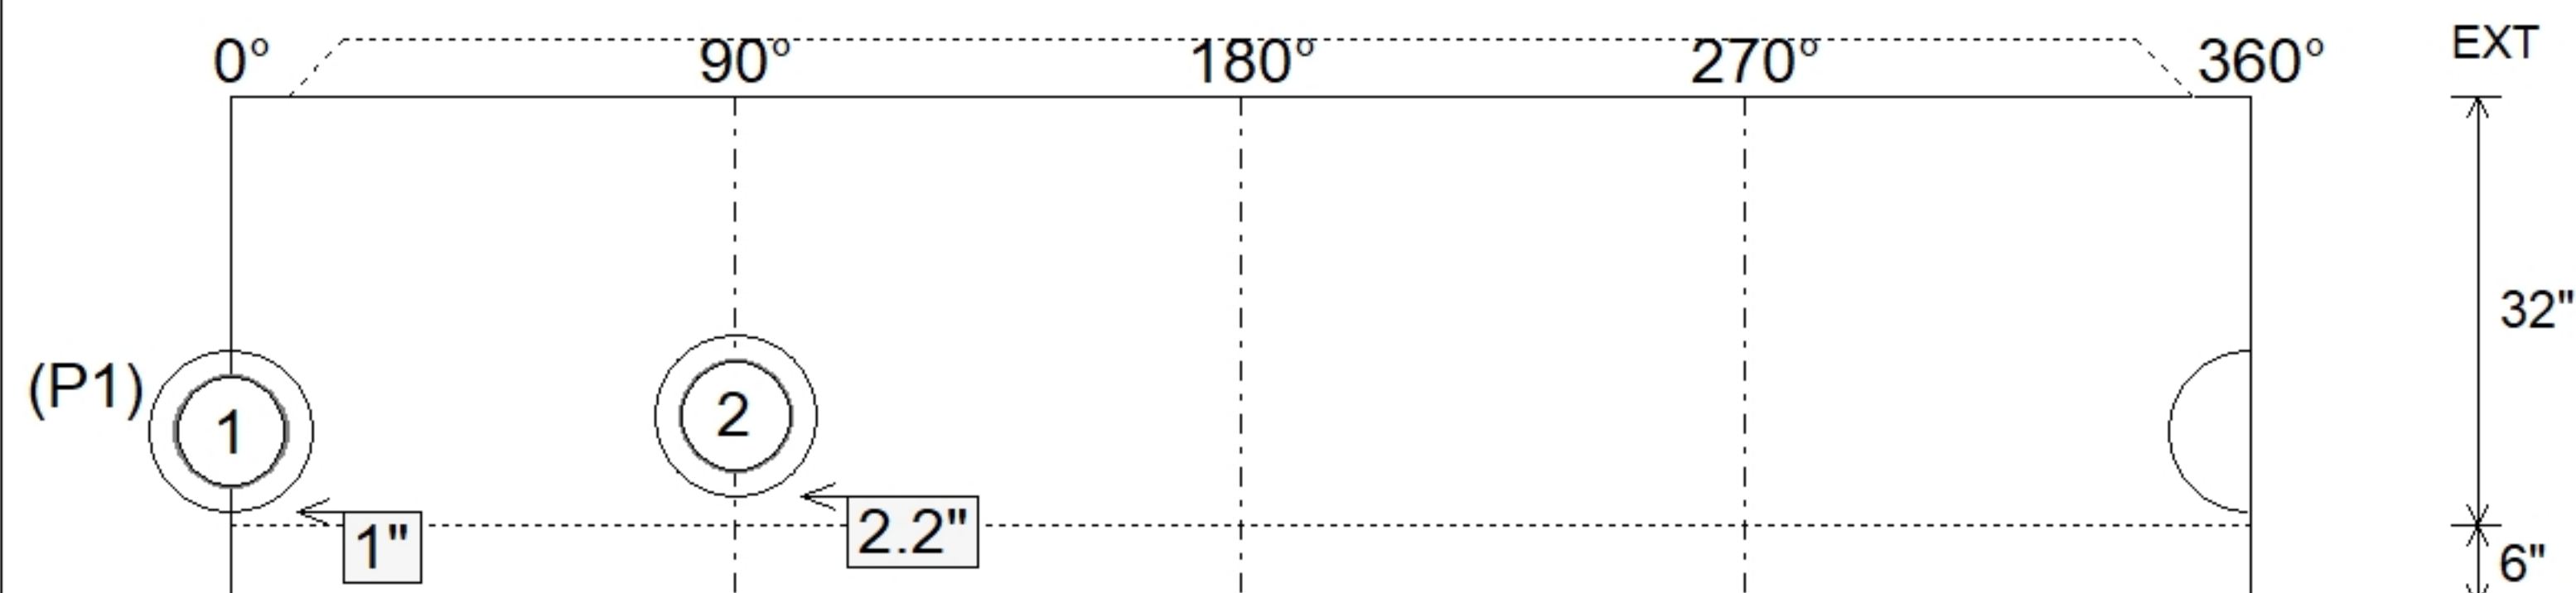

SUBMITTAL
APPROVED BY: