


Contractor: Core & Main

Plant: 100



Slack: 0.02"

Structure Total:	51728 lb
------------------	----------

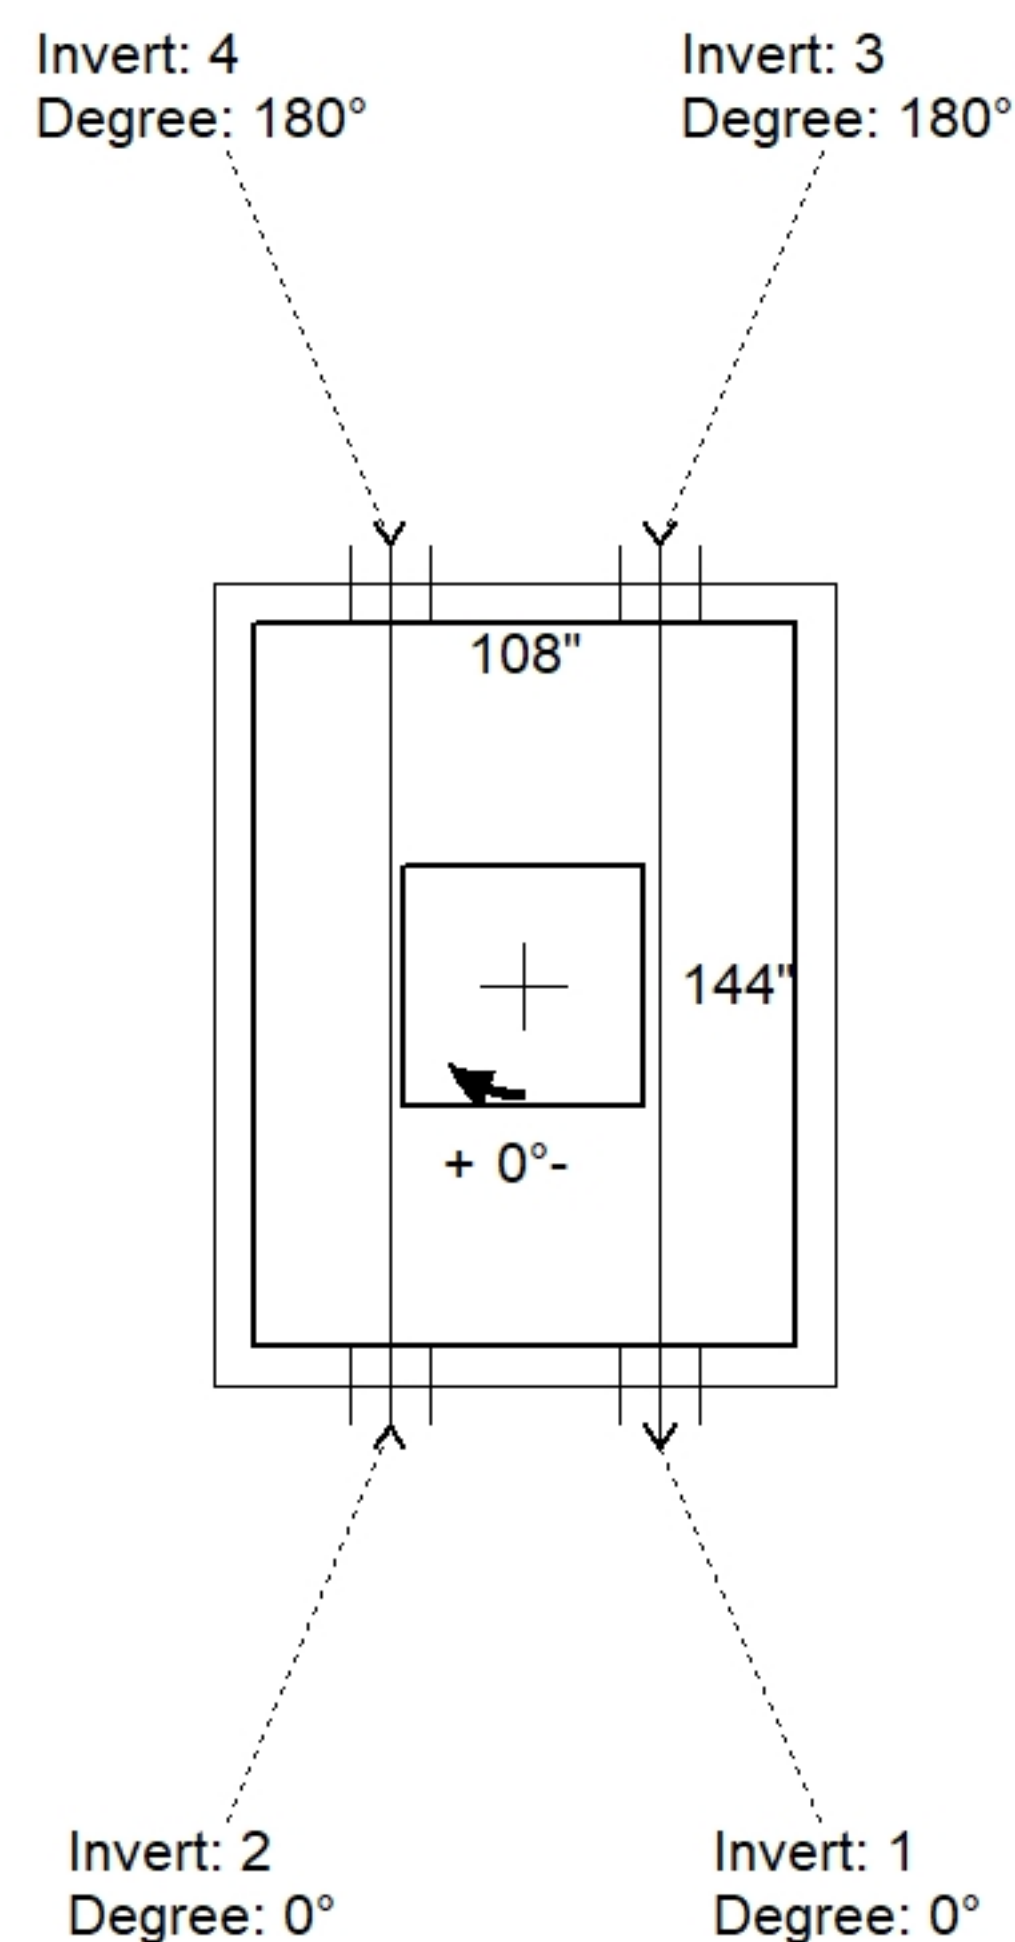


Position	Elev	Angle	Pipe	Pipe OD	Hole	Connector	Up ()	Ref
Rim	5.835'							
Reducer								
Invert 1	0.973'	0°	12" DI	13.2"	16"	Hole 16	10"	P1
Invert 2	0.973'	0°	12" DI	13.2"	16"	Hole 16	10"	P1
Invert 3	0.973'	180°	12" DI	13.2"	16"	Hole 16	10"	P1
Invert 4	0.973'	180°	12" DI	13.2"	16"	Hole 16	10"	P1
Invert 5								
Invert 6								
Invert 7								
Invert 8								

48" x 48" - HATCH (CAST FLUSH) - 3" - (P3)

108" x 144" - CB FLAT TOP 8"W SPECIAL W/ 3 HATCHES - 10" - (P2)

108" x 144" - BX BASE w/FLANGE 08W/08F/12EF - 60" - (P1)

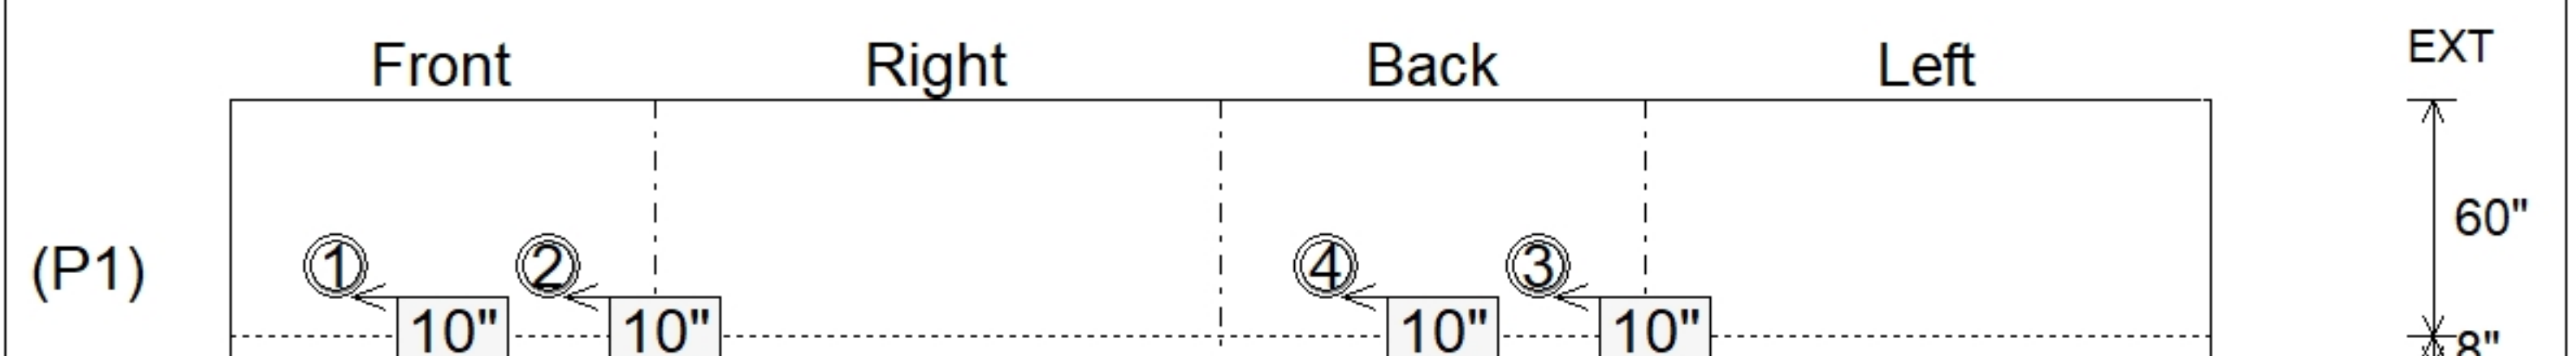

SUBMITTAL
APPROVED BY: