

Structure Notes:


1. PER ASTM C913 SPECIFICATIONS.
2. CONCRETE = 4,000 PSI AT 28" DAYS.
3. SMOOTH FORM FINISH ON THE FRONT SURFACE.
4. 3/4" CHAMFER ON ALL LONG EDGES.

REINFORCING PER ASTM A615 (GRADE 60).

- VERTICAL BARS = #4 BARS AT 12" C/C
- HORIZONTAL BARS = #6 BARS EQUALLY SPACED (10" MAX.)


STRUCTURE SUMMARY:	
P4) 77" x 6" - WALL PANEL 6" THICK F/F - 2.00' HT x 6.42' LONG	932 lb
P3) 77" x 6" - WALL PANEL 6" THICK F/F - 2.00' HT x 6.42' LONG	932 lb
P2) 77" x 6" - WALL PANEL 6" THICK F/F - 3.00' HT x 6.42' LONG	1398 lb
P1) 77" x 6" - WALL PANEL 6" THICK F/F - 3.00' HT x 6.42' LONG	1398 lb
1) Hole - 2	0 lb

Structure Total:	4659 lb

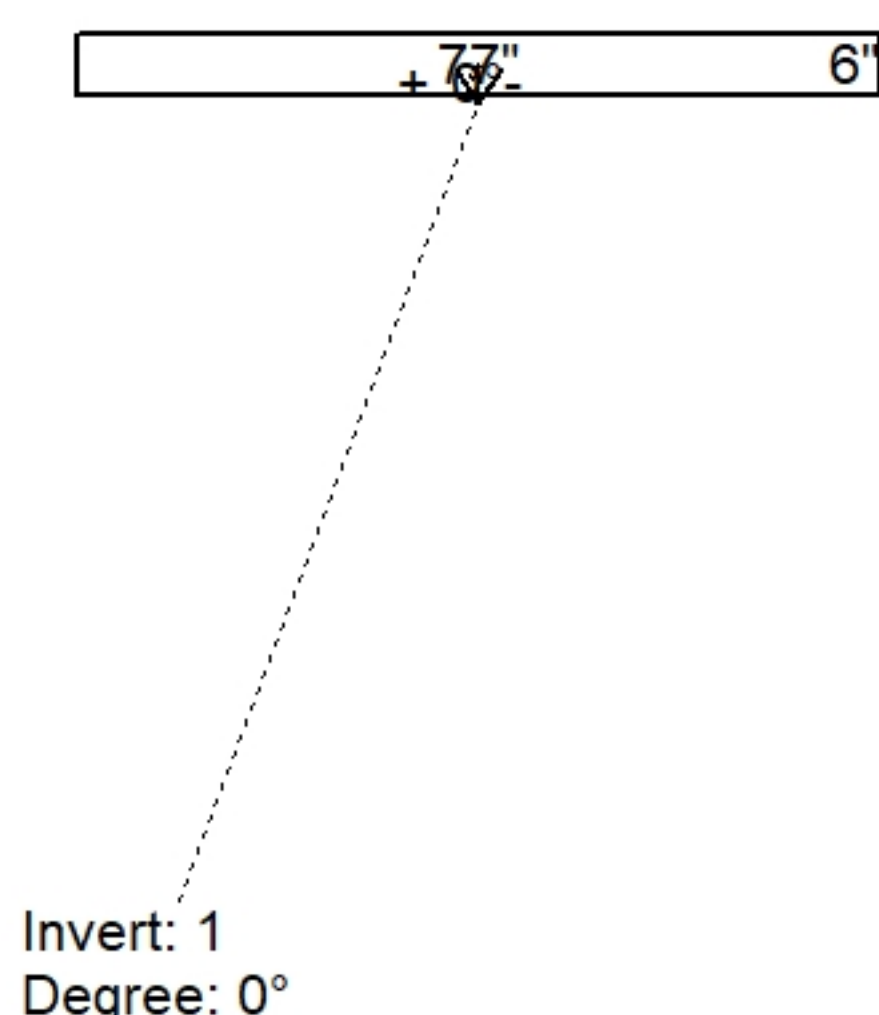

Position	Elev	Angle	Pipe	Pipe OD	Hole	Connector	Up ()	Ref
Rim	695'							
Reducer								
Invert 1	690'	0°	2" WEEP HOLE	2"	2"	Hole 2	24"	P2
Invert 2								
Invert 3								
Invert 4								
Invert 5								
Invert 6								
Invert 7								
Invert 8								

Cast (Int. Dim.) - Interior Dimensions

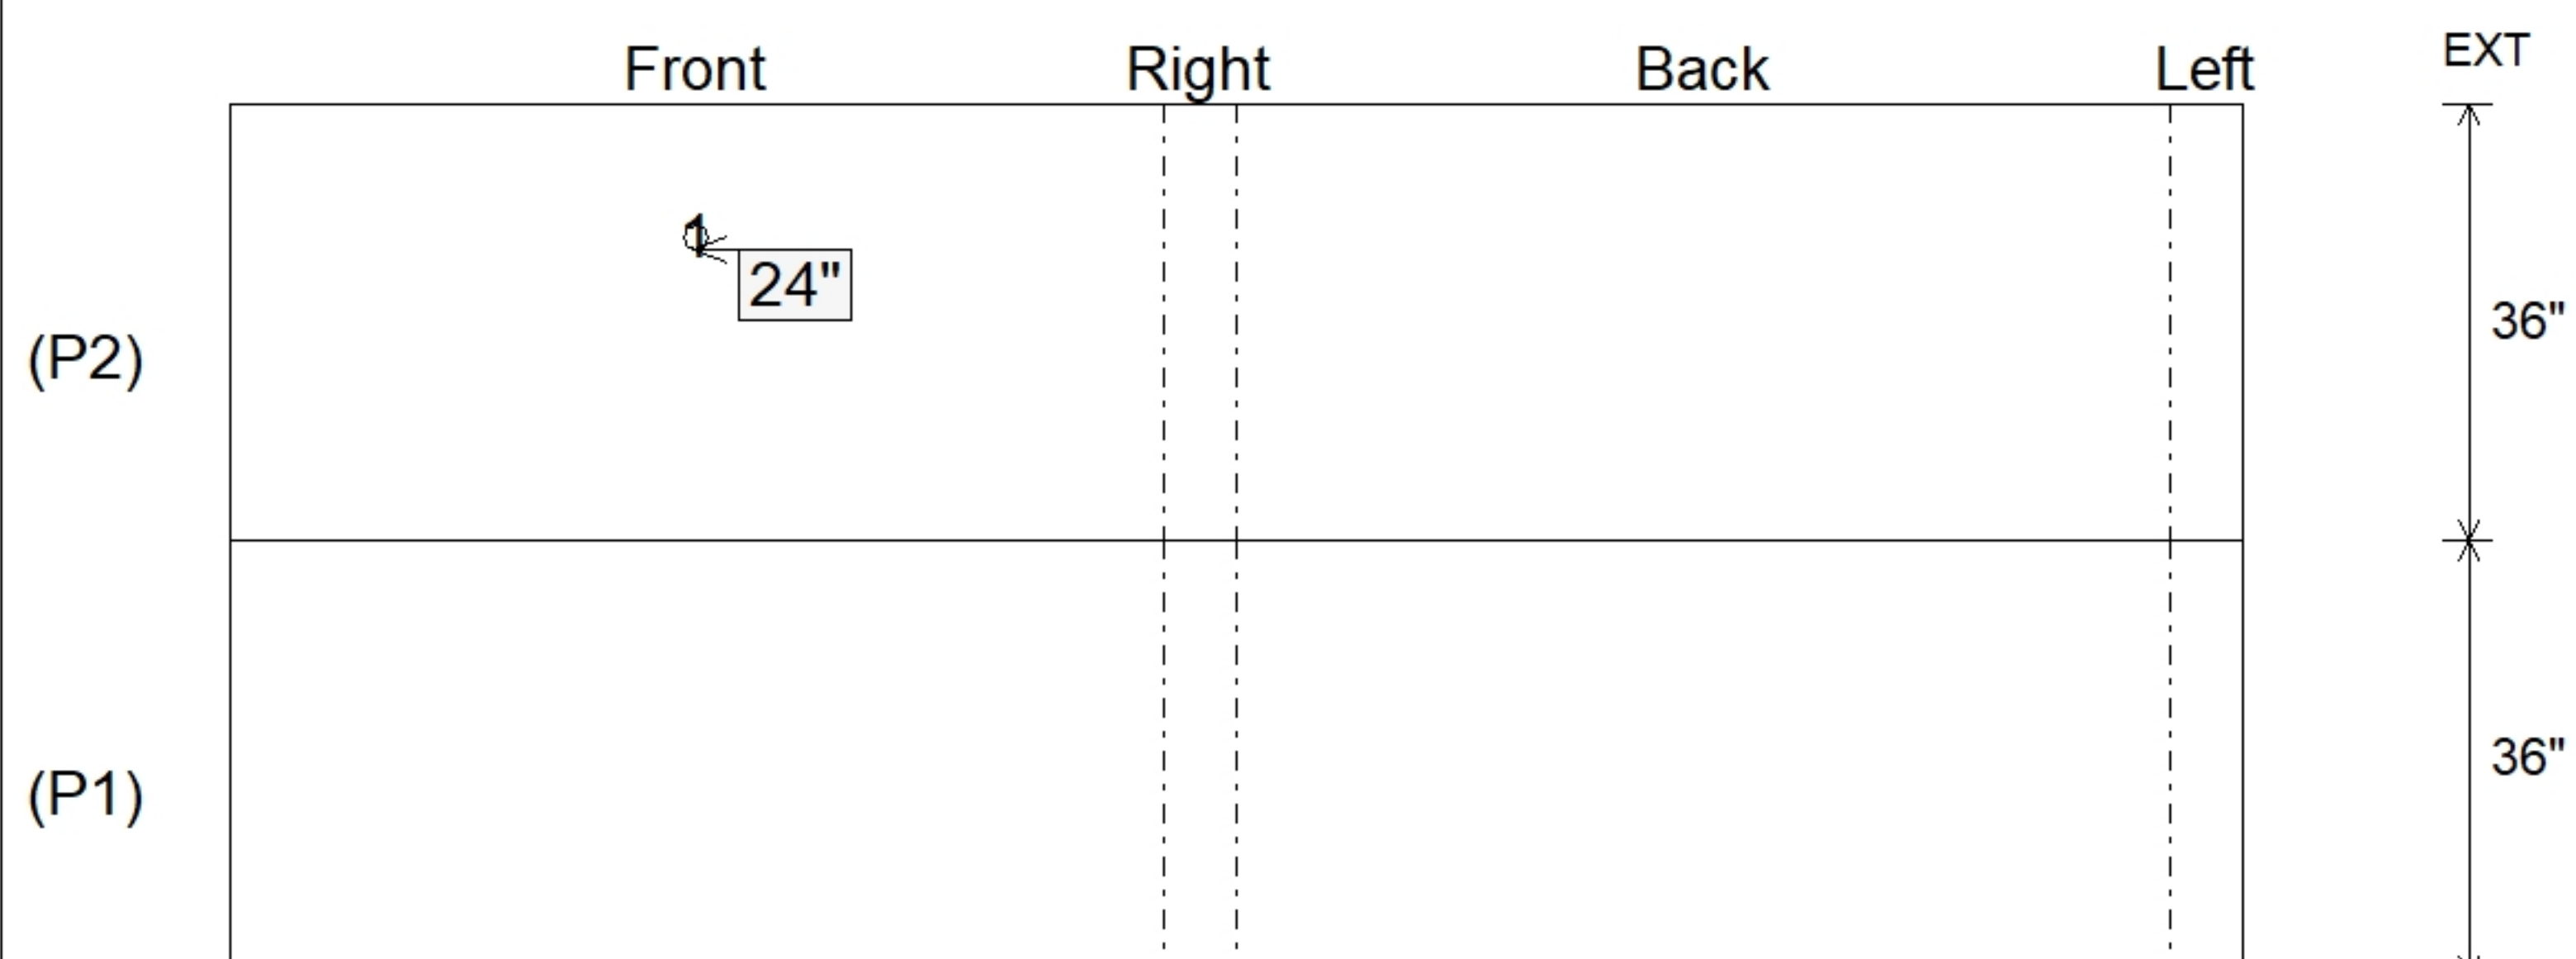

Submittal Drawing 6/16/2026 12:59:10 PM	SUBMITTAL APPROVED BY:
--	---------------------------