
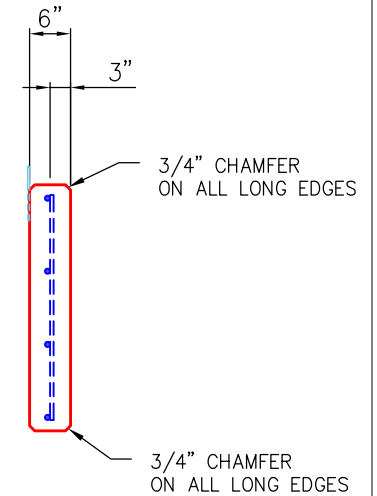
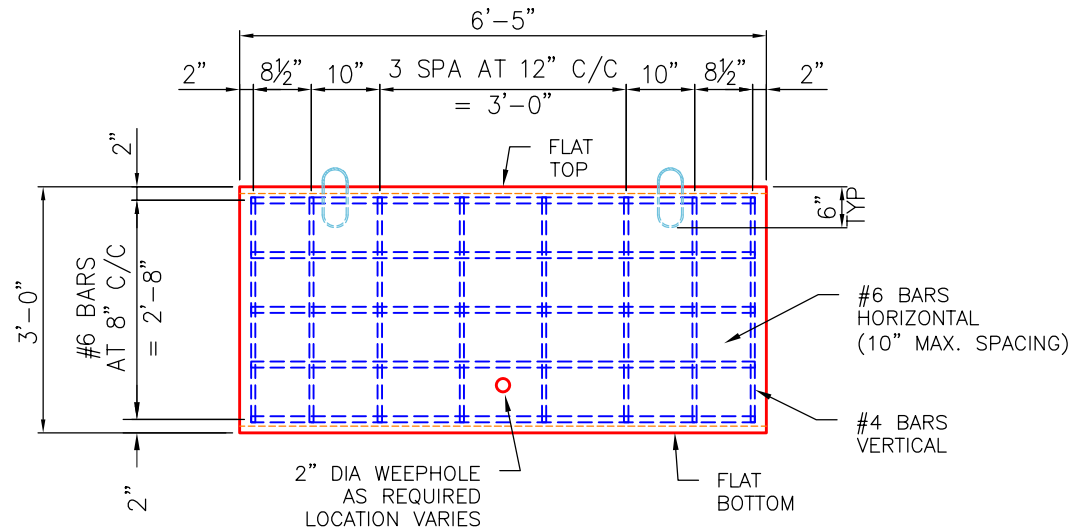


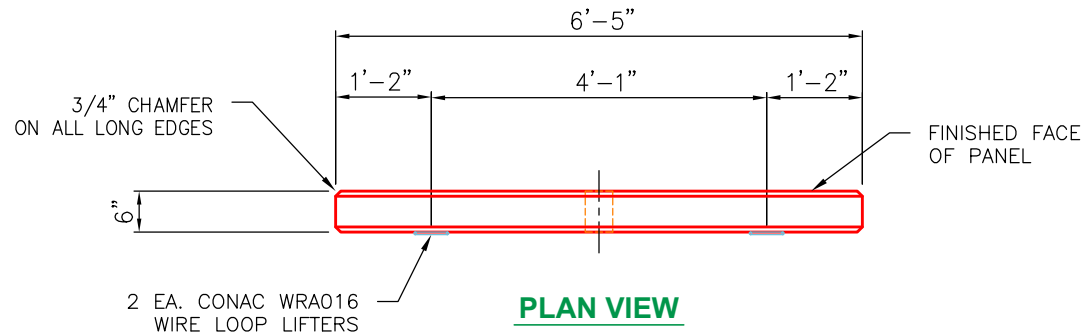

GENERAL NOTES:

1. MANUFACTURED ASTM C913 SPECIFICATIONS.
2. CONCRETE: 4,000 PSI MINIMUM AT 28 DAYS.
3. REINFORCING: AS PER PLAN DESIGN (GRADE 60).
4. CONAC 5CA14 ANCHORS CAST IN FOR HANDLING.
5. WEIGHT = 1,413 LBS
6. 68 REQUIRED.

REVISION INFORMATION

REV.  DATE: NO REVISIONS TO DATE



SUBMITTAL DESCRIPTION: WALL PANEL 6.50' LG x 6" THK.

CUSTOMER: HALL CONTRACTING OF KY INC.

PROJECT: MITCHELL HILL ROAD PROJECT

STRUCTURE ID.: WALL PANEL 6" THK (78" LG x 36" HT)

SALES ORDER NO: 26-1333

CHECK: B. SMITH

DRAWN BY: J. HORSLEY

DATE: 04/20/26

SCALE: NTS

PG. 1 of 1