

Job Name: 26-1333 - Mitchell Hill Road Project

Job Location: Louisville, KY 40118

Contractor: Hall Contracting of Kentucky Inc

Plant: 100

6/16/2026 1:23:32 PM

Tech: J. Horsley

PC: J. Jarvis



Structure ID: WALL P17-P18

P2 CUSTOM WALL

WALL PANEL 6" THICK F/F

P3) 77" x 6" - WALL PANEL 6" THICK F/F - 3.00' HT x 6.42' LONG

P2) 77" x 6" - WALL PANEL 6" THICK F/F - 3.00' HT x 6.42' LONG

P1) 77" x 6" - WALL PANEL 6" THICK F/F - 3.00' HT x 6.42' LONG

1) Hole - 2

1398 lb

1398 lb

1398 lb

0 lb

-----

Structure Total: 4193 lb

Structure Notes: .

1. PER ASTM C913 SPECIFICATIONS.

2. CONCRETER = 4,000 PSI AT 28" DAYS.

3. SMOOTH FORM FINISH ON THE FRONT SURFACE.

4. 3/4" CHAMFER ON ALL LONG EDGES.

REINFORCING PER ASTM A615 (GRADE 60).

-VERTICAL BARS = #4 BARS AT 12" C/C

-HORIZONTAL BARS = #6 BARS EQUALLY SPACED (10" MAX.)

Rim: 694'


Rim to Invert: 3.5'

Slack: 0"

Sump: 66"

Step Position:

| Position | Elev   | Angle | Ext. (cw) | Pipe         | Pipe OD | Connector | Hole | Horz Size | Up ( ) | Offset |
|----------|--------|-------|-----------|--------------|---------|-----------|------|-----------|--------|--------|
| Invert 1 | 690.5' | 0°    | 38.5"     | 2" WEEP HOLE | 2"      | Hole 2    | 2"   | 2"        | 30"    | 0"     |
| Invert 2 |        |       |           |              |         |           |      |           |        |        |
| Invert 3 |        |       |           |              |         |           |      |           |        |        |
| Invert 4 |        |       |           |              |         |           |      |           |        |        |
| Invert 5 |        |       |           |              |         |           |      |           |        |        |
| Invert 6 |        |       |           |              |         |           |      |           |        |        |
| Invert 7 |        |       |           |              |         |           |      |           |        |        |
| Invert 8 |        |       |           |              |         |           |      |           |        |        |

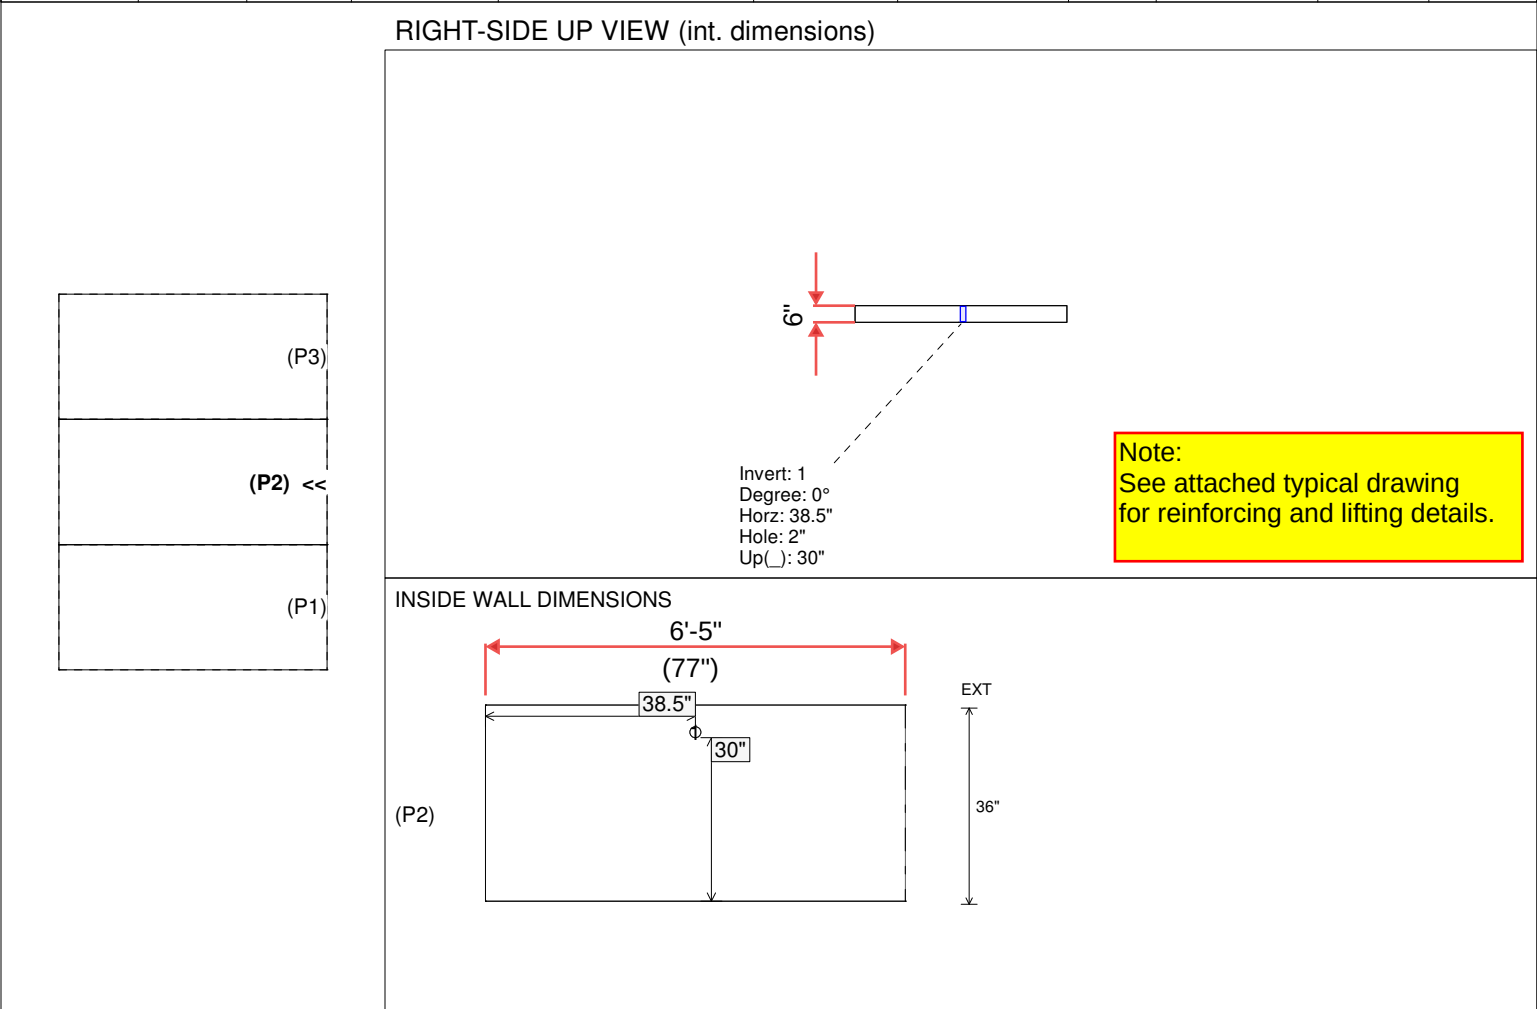

Coating (Int):

Coating (Ext):

Seam Up: Flat

Seam Dn: Flat

Wall Thickness: 0"




Floor Height: 0"

Height (Int): 36"

Height (Ext): 36"

Weight (Net): 1398 lb

Volume (Net): 0.36cu.yd

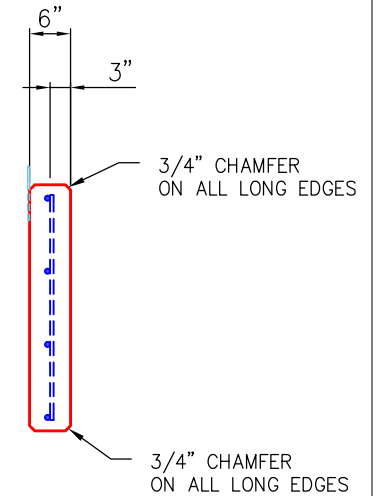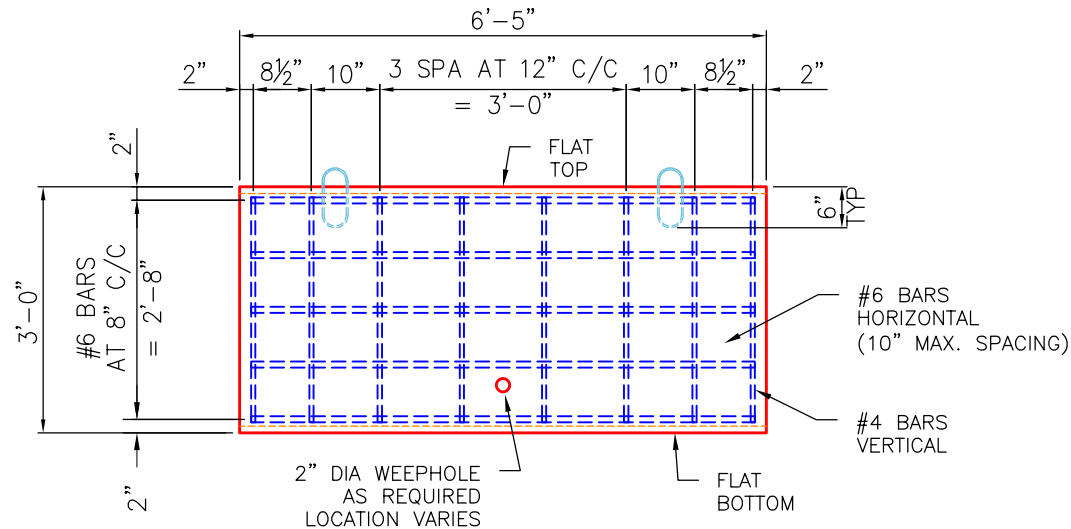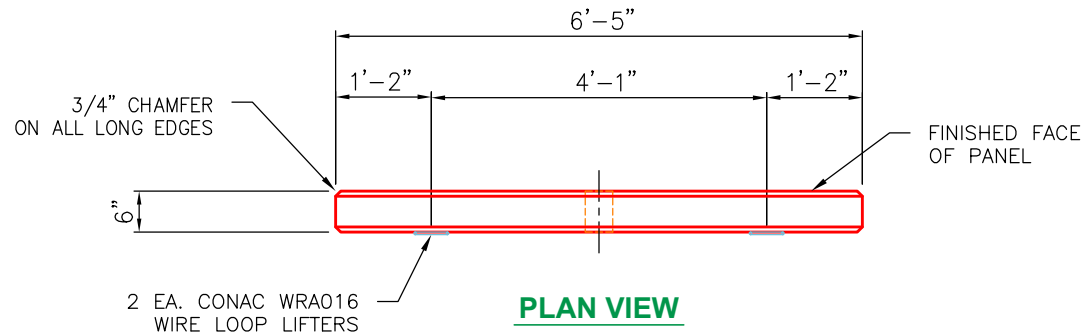

**GENERAL NOTES:**

1. MANUFACTURED ASTM C913 SPECIFICATIONS.
2. CONCRETE: 4,000 PSI MINIMUM AT 28 DAYS.
3. REINFORCING: AS PER PLAN DESIGN (GRADE 60).
4. CONAC 5CA14 ANCHORS CAST IN FOR HANDLING.
5. WEIGHT = 1,413 LBS
6. 68 REQUIRED.

**SIDE VIEW**

**END VIEW**

| REVISION INFORMATION                                                                     |       |  |  | SUBMITTAL DESCRIPTION: WALL PANEL 6.50' LG x 6" THK. |                       |
|------------------------------------------------------------------------------------------|-------|---------------------------------------------------------------------------------------|--|------------------------------------------------------|-----------------------|
| REV.  | DATE: | NO REVISIONS TO DATE                                                                  |  | CUSTOMER: HALL CONTRACTING OF KY INC.                |                       |
|                                                                                          |       |                                                                                       |  | PROJECT: MITCHELL HILL ROAD PROJECT                  |                       |
|                                                                                          |       |                                                                                       |  | STRUCTURE ID.: WALL PANEL 6" THK (78" LG x 36" HT)   |                       |
|                                                                                          |       |                                                                                       |  | SALES ORDER NO: 26-1333                              |                       |
|                                                                                          |       |                                                                                       |  | CHECK: B. SMITH                                      | DRAWN BY: J. HORSLEY  |
|                                                                                          |       |                                                                                       |  | DATE: 04/20/26                                       | SCALE: NTS PG. 1 of 1 |