


|   |      |       |           |                                |                                                                                           |           |   |           |                                                                                    |        |  |
|---|------|-------|-----------|--------------------------------|-------------------------------------------------------------------------------------------|-----------|---|-----------|------------------------------------------------------------------------------------|--------|--|
| Job Name: 26-1333 - Mitchell Hill Road Project<br>Job Location: Louisville, KY 40118<br>Contractor: Hall Contracting of Kentucky Inc                                                                                            |      |       |           |                                | Plant: 100<br>6/16/2026 1:23:18 PM                                                        |           | Tech: J. Horsley<br>PC: J. Jarvis   |           |  |        |  |
| <b>Structure ID: WALL P2-P3</b>   |      |       |           |                                |                                                                                           |           |   |           |                                                                                    |        |  |
| <b>P2 CUSTOM WALL</b>   |      |       |           | <b>WALL PANEL 6" THICK F/F</b> |                                                                                           |           |   |           |                                                                                    |        |  |
| <div>P3) 77" x 6" - WALL PANEL 6" THICK F/F - 2.00' HT x 6.42' LONG<br/>P2) 77" x 6" - WALL PANEL 6" THICK F/F - 3.00' HT x 6.42' LONG<br/>P1) 77" x 6" - WALL PANEL 6" THICK F/F - 3.00' HT x 6.42' LONG<br/>1) Hole - 2</div> |      |       |           |                                | <div>932 lb<br/>1398 lb<br/>1398 lb<br/>0 lb<br/>-----<br/>Structure Total: 3727 lb</div> |           | <div>Structure Notes: .<br/>1. PER ASTM C913 SPECIFICATIONS.<br/>2. CONCRETER = 4,000 PSI AT 28" DAYS.<br/>3. SMOOTH FORM FINISH ON THE FRONT SURFACE.<br/>4. 3/4" CHAMFER ON ALL LONG EDGES.<br/><br/>REINFORCING PER ASTM A615 (GRADE 60).<br/>-VERTICAL BARS = #4 BARS AT 12" C/C<br/>-HORIZONTAL BARS = #6 BARS EQUALLY SPACED (10" MAX.)</div> |           |                                                                                    |        |  |
| Rim: 701' Rim to Invert: 3' Slack: 0" Sump: 60" Step Position:   |      |       |           |                                |                                                                                           |           |   |           |                                                                                    |        |  |
| Position   | Elev | Angle | Ext. (cw) | Pipe                           | Pipe OD                                                                                   | Connector | Hole   | Horz Size | Up ( )                                                                             | Offset |  |
| Invert 1   | 698' | 0°    | 38.5"     | 2" WEEP HOLE                   | 2"                                                                                        | Hole 2    | 2"   | 2"        | 24"                                                                                | 0"     |  |
| Invert 2   |      |       |           |                                |                                                                                           |           |   |           |                                                                                    |        |  |
| Invert 3   |      |       |           |                                |                                                                                           |           |   |           |                                                                                    |        |  |
| Invert 4   |      |       |           |                                |                                                                                           |           |   |           |                                                                                    |        |  |
| Invert 5   |      |       |           |                                |                                                                                           |           |   |           |                                                                                    |        |  |
| Invert 6   |      |       |           |                                |                                                                                           |           |   |           |                                                                                    |        |  |
| Invert 7   |      |       |           |                                |                                                                                           |           |   |           |                                                                                    |        |  |
| Invert 8   |      |       |           |                                |                                                                                           |           |   |           |                                                                                    |        |  |

(P3)

(P2) <<


(P1)

RIGHT-SIDE UP VIEW (int. dimensions)



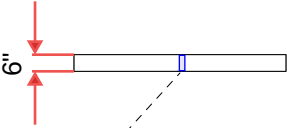


Note:  
See attached typical drawing  
for reinforcing and lifting details.

INSIDE WALL DIMENSIONS

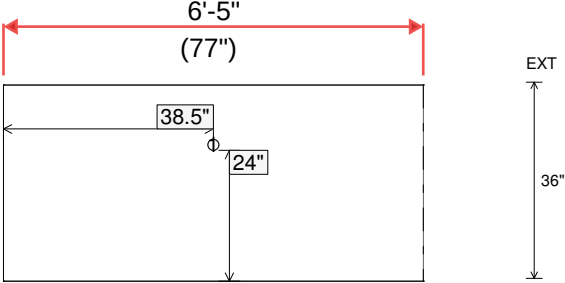

|                                  |                                |                                        |                                        |                                                  |
|----------------------------------|--------------------------------|----------------------------------------|----------------------------------------|--------------------------------------------------|
| Coating (Int):<br>Coating (Ext): | Seam Up: Flat<br>Seam Dn: Flat | Wall Thickness: 0"<br>Floor Height: 0" | Height (Int): 36"<br>Height (Ext): 36" | Weight (Net): 1398 lb<br>Volume (Net): 0.36cu.yd |
|----------------------------------|--------------------------------|----------------------------------------|----------------------------------------|--------------------------------------------------|

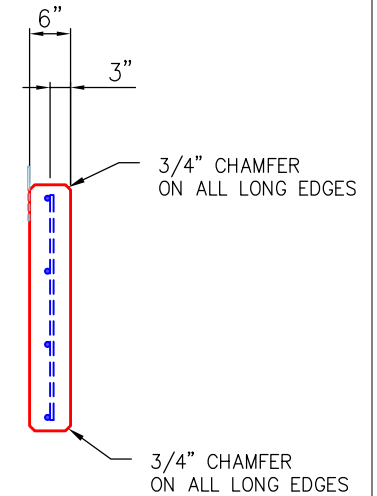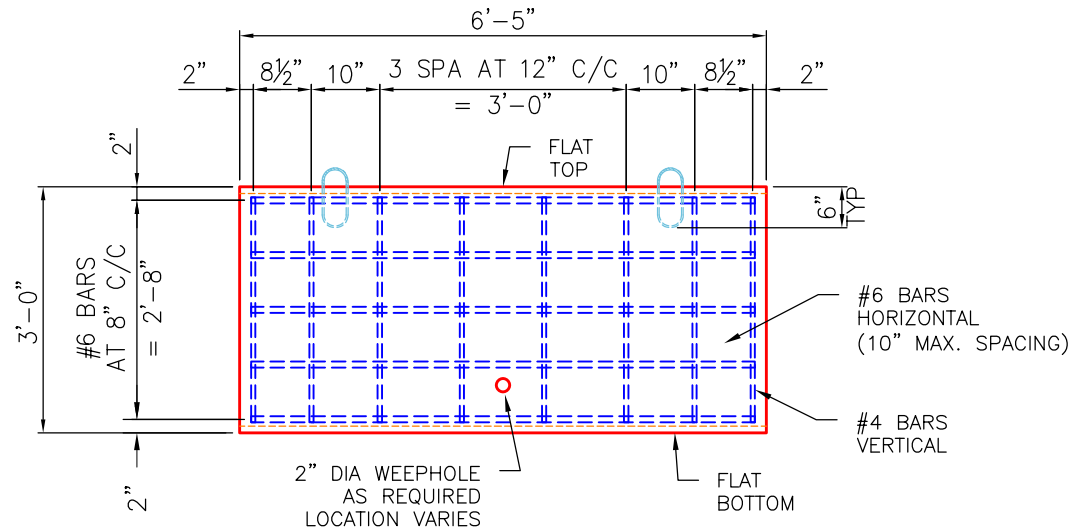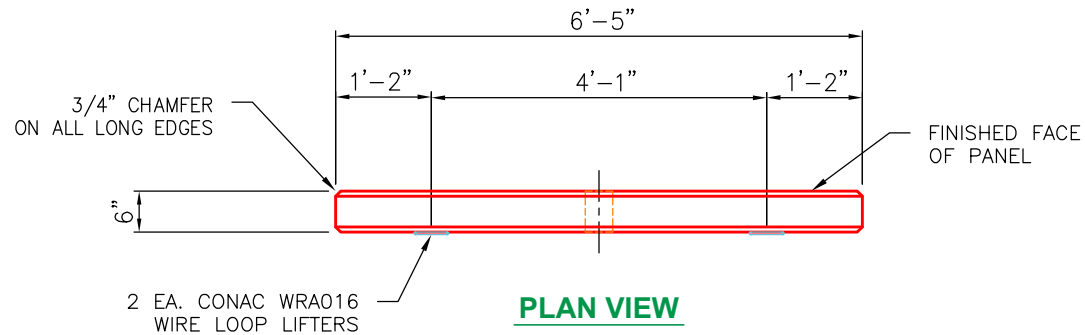

**GENERAL NOTES:**

1. MANUFACTURED ASTM C913 SPECIFICATIONS.
2. CONCRETE: 4,000 PSI MINIMUM AT 28 DAYS.
3. REINFORCING: AS PER PLAN DESIGN (GRADE 60).
4. CONAC 5CA14 ANCHORS CAST IN FOR HANDLING.
5. WEIGHT = 1,413 LBS
6. 68 REQUIRED.

**SIDE VIEW**

**END VIEW**

| REVISION INFORMATION                                                                     |       |  |  | SUBMITTAL DESCRIPTION: WALL PANEL 6.50' LG x 6" THK. |                       |
|------------------------------------------------------------------------------------------|-------|---------------------------------------------------------------------------------------|--|------------------------------------------------------|-----------------------|
| REV.  | DATE: | NO REVISIONS TO DATE                                                                  |  | CUSTOMER: HALL CONTRACTING OF KY INC.                |                       |
|                                                                                          |       |                                                                                       |  | PROJECT: MITCHELL HILL ROAD PROJECT                  |                       |
|                                                                                          |       |                                                                                       |  | STRUCTURE ID.: WALL PANEL 6" THK (78" LG x 36" HT)   |                       |
|                                                                                          |       |                                                                                       |  | SALES ORDER NO: 26-1333                              |                       |
|                                                                                          |       |                                                                                       |  | CHECK: B. SMITH                                      | DRAWN BY: J. HORSLEY  |
|                                                                                          |       |                                                                                       |  | DATE: 04/20/26                                       | SCALE: NTS PG. 1 of 1 |