

Plant: 100

---

6/16/2026 1:23:36 PM

### P3 CUSTOM WALL

## WALL PANEL 6" THICK F/F

$$\begin{array}{r} 1398 \text{ lb} \\ 932 \text{ lb} \\ 932 \text{ lb} \\ 0 \text{ lb} \\ \hline 3261 \text{ lb} \end{array}$$

Structure Notes:



1. PER ASTM C913 SPECIFICATIONS.
2. CONCRETE = 4,000 PSI AT 28" DAYS.
3. SMOOTH FORM FINISH ON THE FRONT SURFACE.
4. 3/4" CHAMFER ON ALL LONG EDGES.

REINFORCING PER ASTM A615 (GRADE 60).  
-VERTICAL BARS = #4 BARS AT 12" C/C  
-HORIZONTAL BARS = #6 BARS EQUALLY SPACED  
(10" MAX.)

Rim: 691'      Rim to Invert: 1.5'      Slack: 0"      Sump: 66"      Step Position:

[illegible]


## RIGHT-SIDE UP VIEW (int. dimensions)

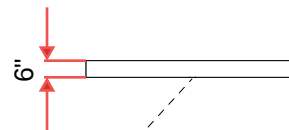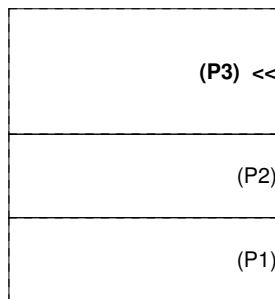

Invert: 1  
Degree: 0°  
Horz: 38.5"  
Hole: 2"  
Up(\_): 18"

Note:  
See attached typical drawing  
for reinforcing and lifting details.

### INSIDE WALL DIMENSIONS

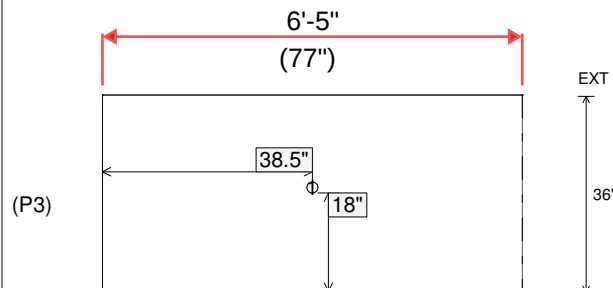




|                |  |
|----------------|--|
| Coating (Int): |  |
| Coating (Ext): |  |

|               |
|---------------|
| Seam Up: Flat |
| Seam Dn: Flat |

Wall Thickness: 0"  
Floor Height: 0"

|                   |
|-------------------|
| Height (Int): 36" |
| Height (Ext): 36" |

|                         |
|-------------------------|
| Weight (Net): 1398 lb   |
| Volume (Net): 0.36cu.yd |

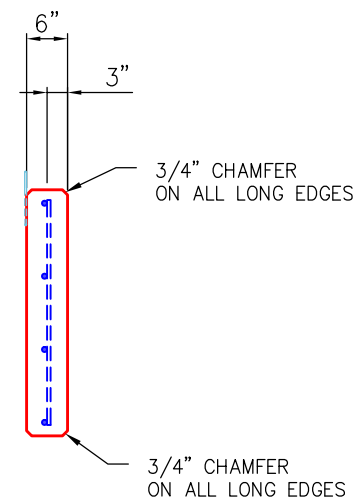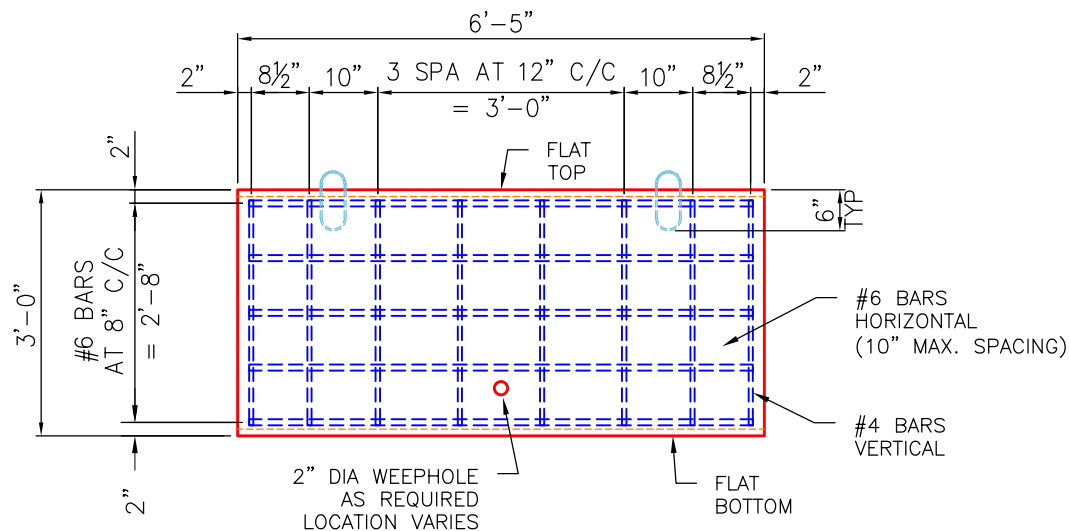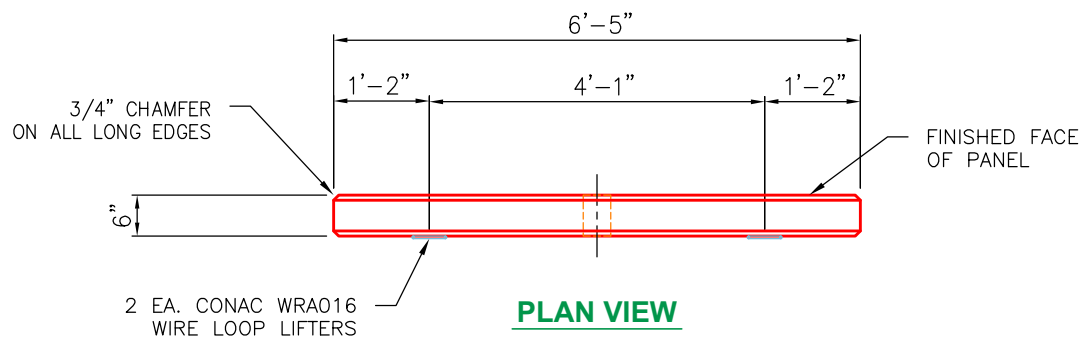

#### GENERAL NOTES:

1. MANUFACTURED ASTM C913 SPECIFICATIONS.
2. CONCRETE: 4,000 PSI MINIMUM AT 28 DAYS.
3. REINFORCING: AS PER PLAN DESIGN (GRADE 60).
4. CONAC 5CA14 ANCHORS CAST IN FOR HANDLING.
5. WEIGHT = 1,413 LBS
6. 68 REQUIRED.

| REVISION INFORMATION                                                                           |                      |
|------------------------------------------------------------------------------------------------|----------------------|
| REV.  DATE: | NO REVISIONS TO DATE |
|                                                                                                |                      |
|                                                                                                |                      |
SUBMITTAL DESCRIPTION: WALL PANEL 6.50' LG x 6" THK.

CUSTOMER: HALL CONTRACTING OF KY INC.

PROJECT: MITCHELL HILL ROAD PROJECT

STRUCTURE ID.: WALL PANEL 6" THK (78" LG x 36" HT)

SALES ORDER NO: 26-1333

CHECK: B. SMITH

DRAWN BY: J. HORSLEY

DATE: 04/20/26

SCALE: NTS

PG. 1 of 1