

Contractor: Hall Contracting of Kentucky Inc

TECH: J. Horsley

Plant: 100



Size: 77" x 6"

Rim to Invert: 1.5'


Floor Height: 0"

Slack: 0"

-HORIZONTAL BARS = #6 BARS EQUALLY SPACED (10" MAX.)

0 lb


Structure Total: 3261 lb

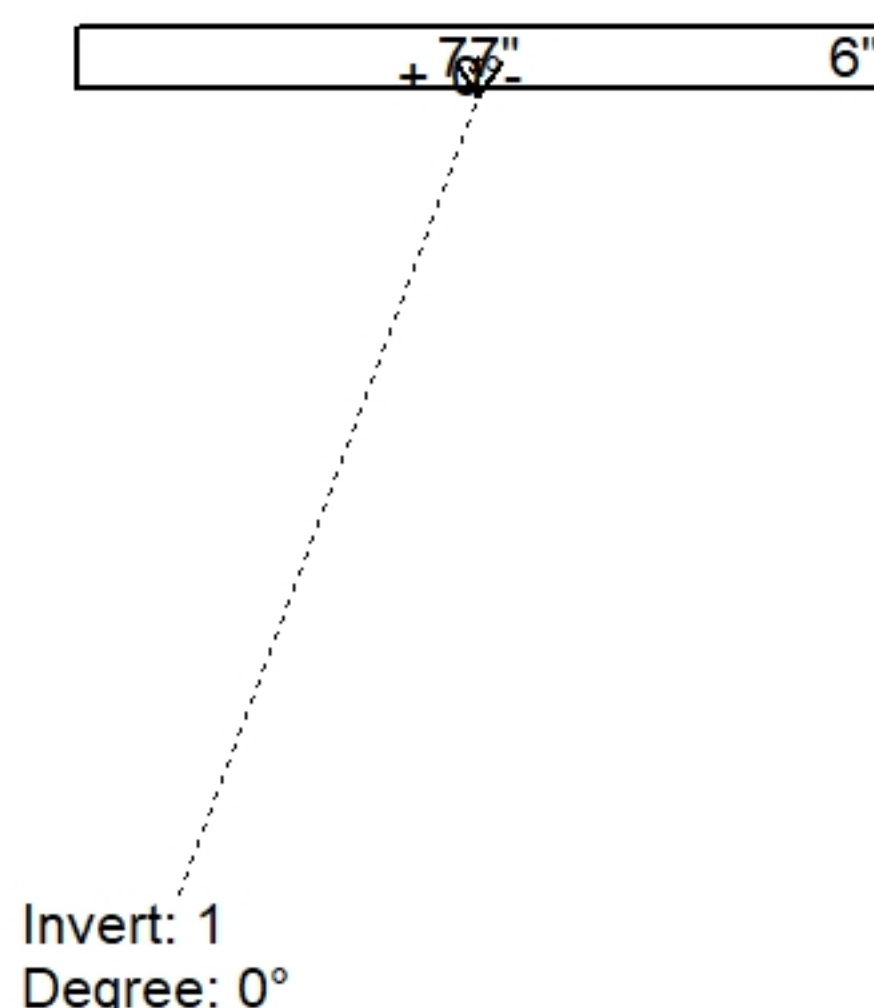

Position	Elev	Angle	Pipe	Pipe OD	Hole	Connector	Up (↓)	Ref
Rim	691'							
Reducer								
Invert 1	689.5'	0°	2" WEEP HOLE	2"	2"	Hole 2	18"	P3
Invert 2								
Invert 3								
Invert 4								
Invert 5								
Invert 6								
Invert 7								
Invert 8								

77" x 6" - WALL PANEL 6" THICK F/F - 2.00' HT x 6.42' LONG - (P1)

(P1)

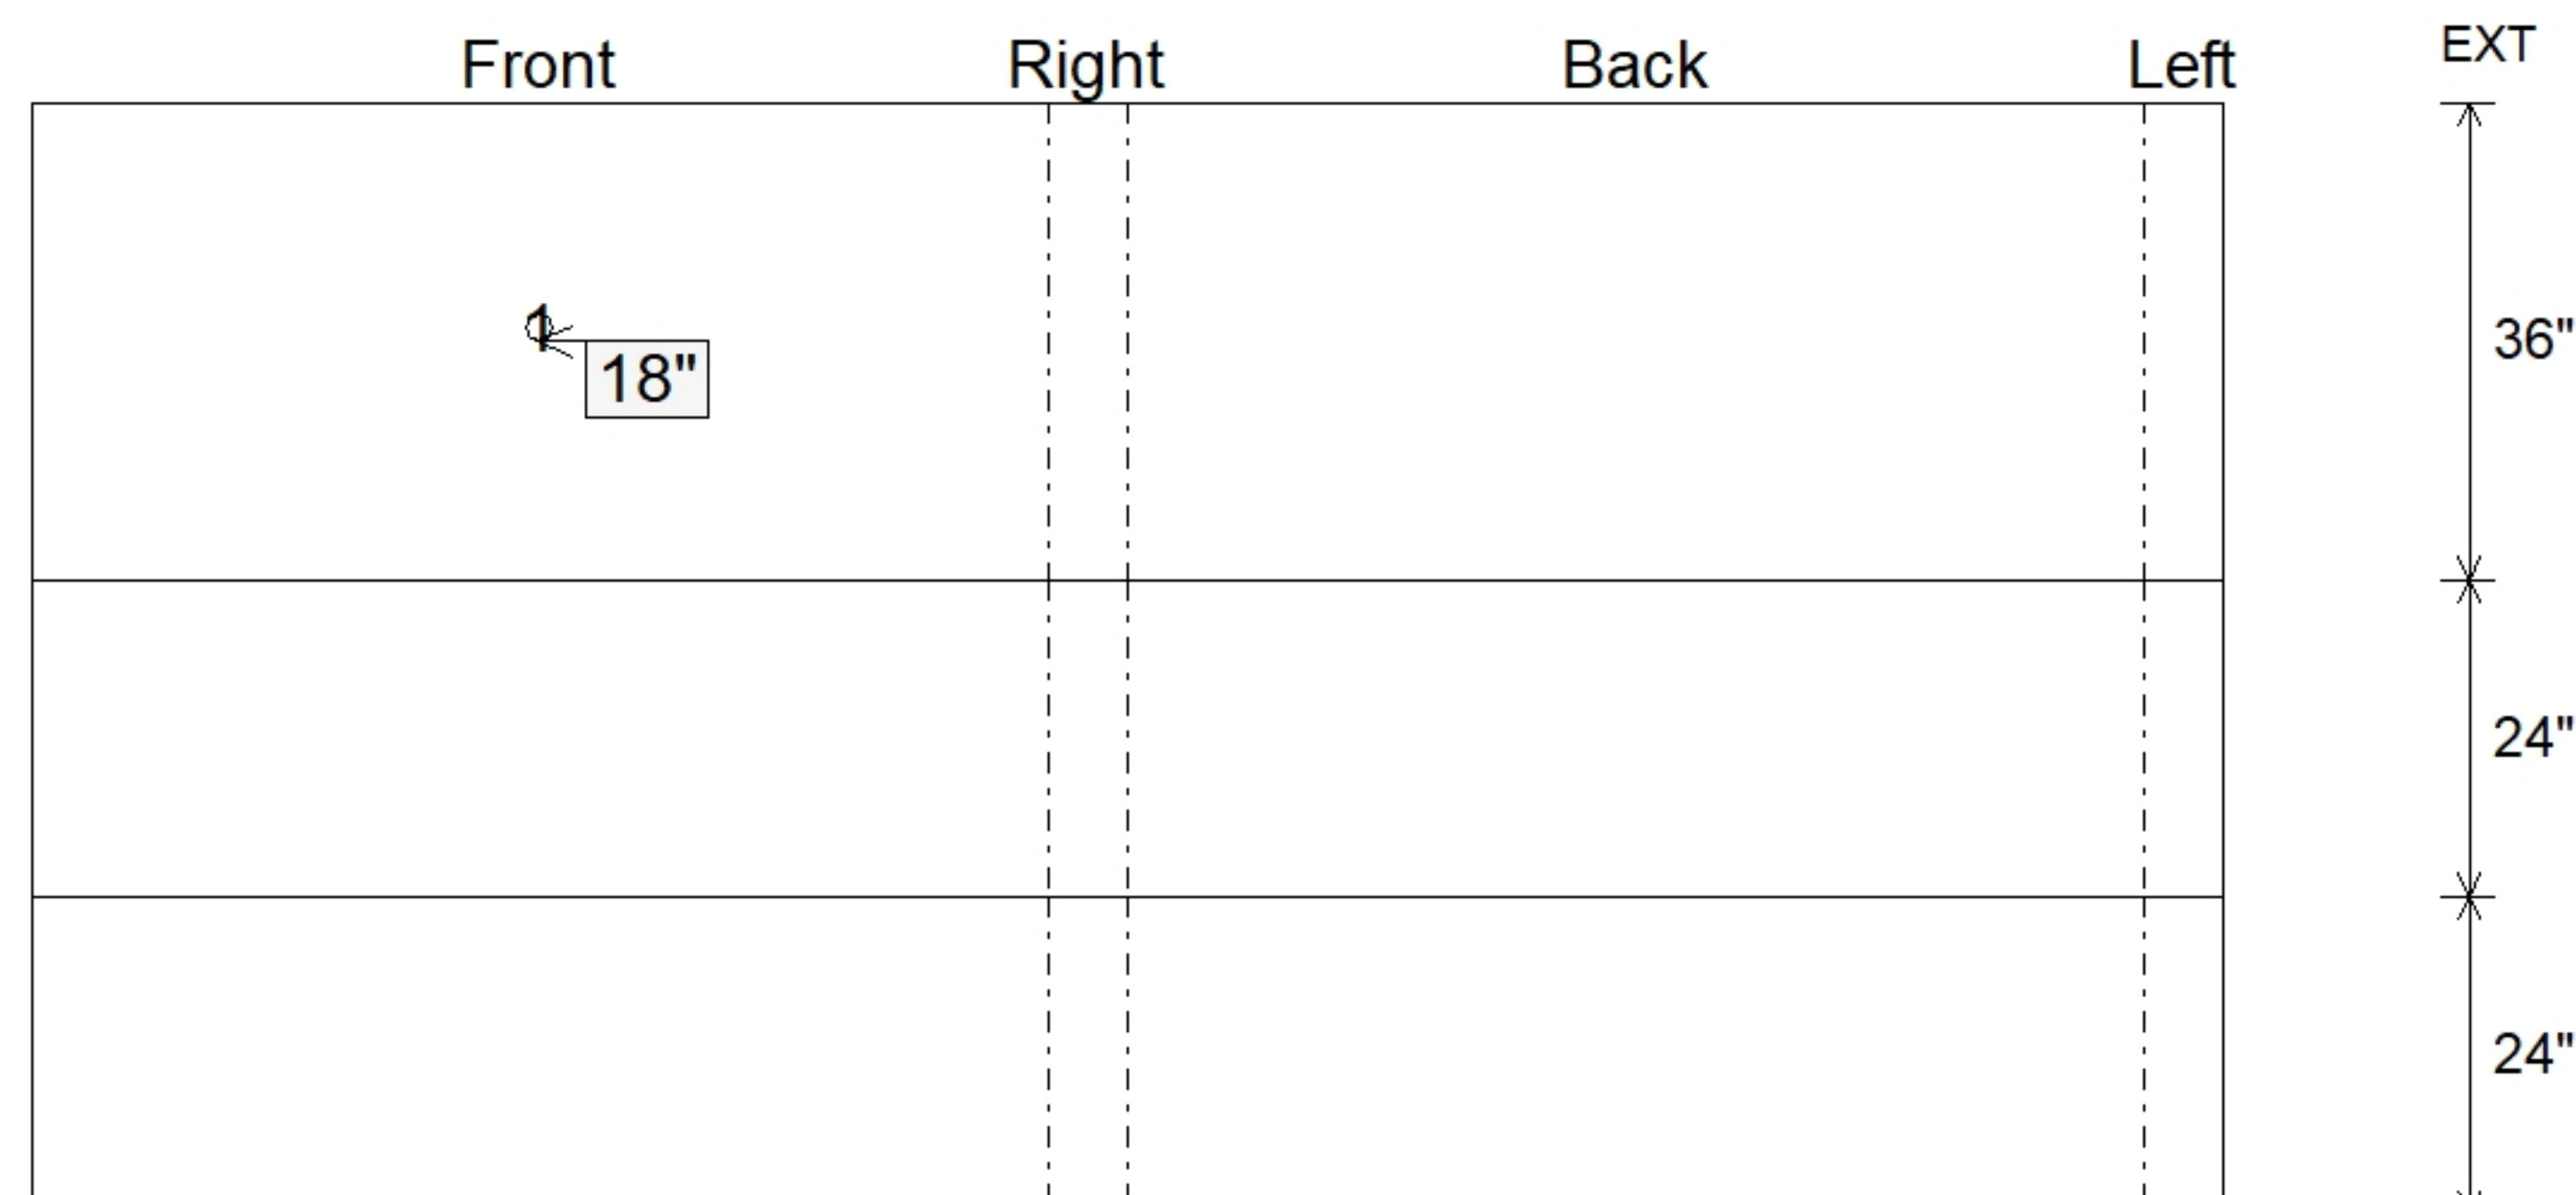

SUBMITTAL
APPROVED BY: