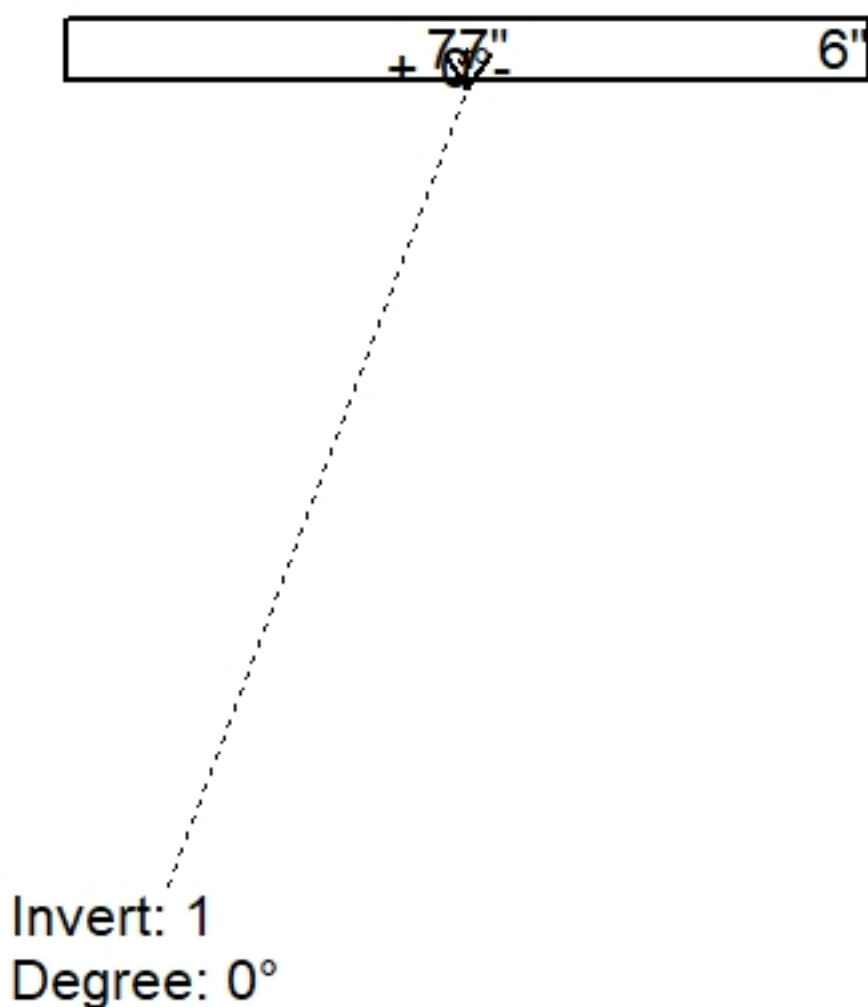
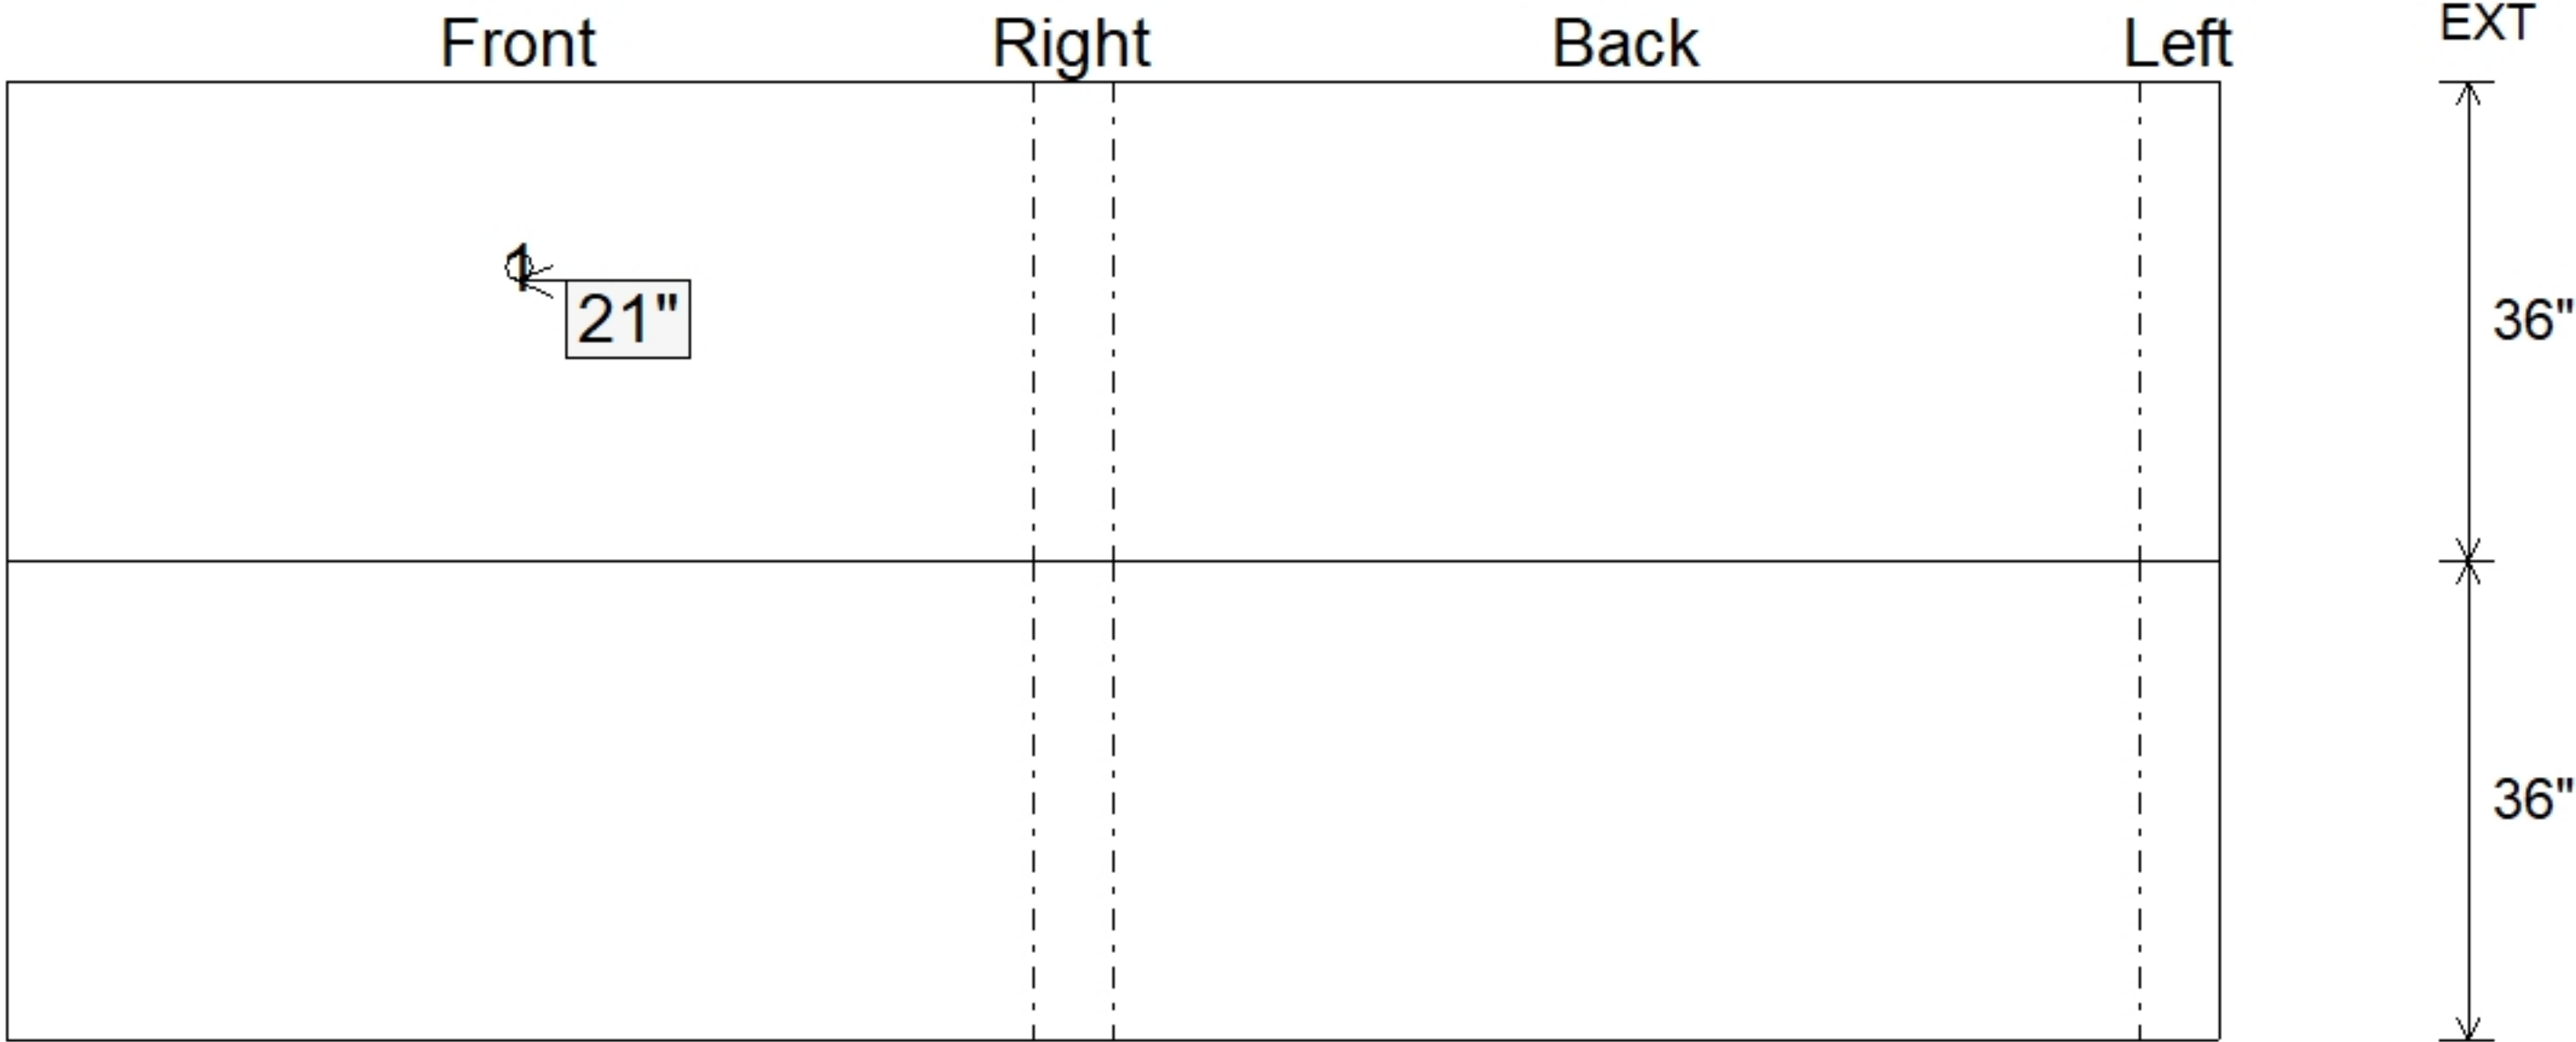


Job Name: 26-1333 - Mitchell Hill Road Project Job Location: Louisville, KY 40118 Contractor: Hall Contracting of Kentucky Inc				PC: J. Jarvis TECH: J. Horsley Plant: 100	
Structure ID: WALL P25-P26 Spec: Custom Wall Panel Type: Wall Panel 6" Thick Size: 77" x 6"				Rim: 690' Invert: 688.75' Rim to Invert: 1.25'		Sump: 57" Floor (Top): 684' Floor Height: 0"		Floor (Bot): 684' Overall Height: 6' Slack: 0"	
Structure Notes: . 1. PER ASTM C913 SPECIFICATIONS. 2. CONCRETER = 4,000 PSI AT 28" DAYS. 3. SMOOTH FORM FINISH ON THE FRONT SURFACE. 4. 3/4" CHAMFER ON ALL LONG EDGES. . REINFORCING PER ASTM A615 (GRADE 60). -VERTICAL BARS = #4 BARS AT 12" C/C -HORIZONTAL BARS = #6 BARS EQUALLY SPACED (10" MAX.)				STRUCTURE SUMMARY: P2) 77" x 6" - WALL PANEL 6" THICK F/F - 3.00' HT x 6.42' LONG1398 lb P1) 77" x 6" - WALL PANEL 6" THICK F/F - 3.00' HT x 6.42' LONG1398 lb 1) Hole - 20 lb Structure Total: 2795 lb	
				<table><tr><th>Position</th><th>Elev</th><th>Angle</th><th>Pipe</th><th>Pipe OD</th><th>Hole</th><th>Connector</th><th>Up (⌵)</th><th>Ref</th></tr><tr><td>Rim</td><td>690'</td><td></td><td></td><td></td><td></td><td></td><td></td><td></td></tr><tr><td>Reducer</td><td></td><td></td><td></td><td></td><td></td><td></td><td></td><td></td></tr><tr><td>Invert 1</td><td>688.75'</td><td>0°</td><td>2" WEEP HOLE</td><td>2"</td><td>2"</td><td>Hole 2</td><td>21"</td><td>P2</td></tr><tr><td>Invert 2</td><td></td><td></td><td></td><td></td><td></td><td></td><td></td><td></td></tr><tr><td>Invert 3</td><td></td><td></td><td></td><td></td><td></td><td></td><td></td><td></td></tr><tr><td>Invert 4</td><td></td><td></td><td></td><td></td><td></td><td></td><td></td><td></td></tr><tr><td>Invert 5</td><td></td><td></td><td></td><td></td><td></td><td></td><td></td><td></td></tr><tr><td>Invert 6</td><td></td><td></td><td></td><td></td><td></td><td></td><td></td><td></td></tr><tr><td>Invert 7</td><td></td><td></td><td></td><td></td><td></td><td></td><td></td><td></td></tr><tr><td>Invert 8</td><td></td><td></td><td></td><td></td><td></td><td></td><td></td><td></td></tr></table>						Position	Elev	Angle	Pipe	Pipe OD	Hole	Connector	Up (⌵)	Ref	Rim	690'								Reducer									Invert 1	688.75'	0°	2" WEEP HOLE	2"	2"	Hole 2	21"	P2	Invert 2									Invert 3									Invert 4									Invert 5									Invert 6									Invert 7									Invert 8								
Position	Elev	Angle	Pipe	Pipe OD	Hole	Connector	Up (⌵)	Ref	
Rim	690'	
Reducer	
Invert 1	688.75'	0°	2" WEEP HOLE	2"	2"	Hole 2	21"	P2	
Invert 2	
Invert 3	
Invert 4	
Invert 5	
Invert 6	
Invert 7	
Invert 8	
77" x 6" - WALL PANEL 6" THICK F/F - 3.00' HT x 6.42' LONG - (P2) 77" x 6" - WALL PANEL 6" THICK F/F - 3.00' HT x 6.42' LONG - (P1)				Cast (Int. Dim.) - Interior Dimensions (P2) (P1) FrontRightBackLeft 	
				Submittal Drawing 6/16/2026 12:59:14 PM		SUBMITTAL APPROVED BY:	