





Floor (Bot): 692'
Overall Height: 9'
Slack: 0"

Structure Total: 4193 lb

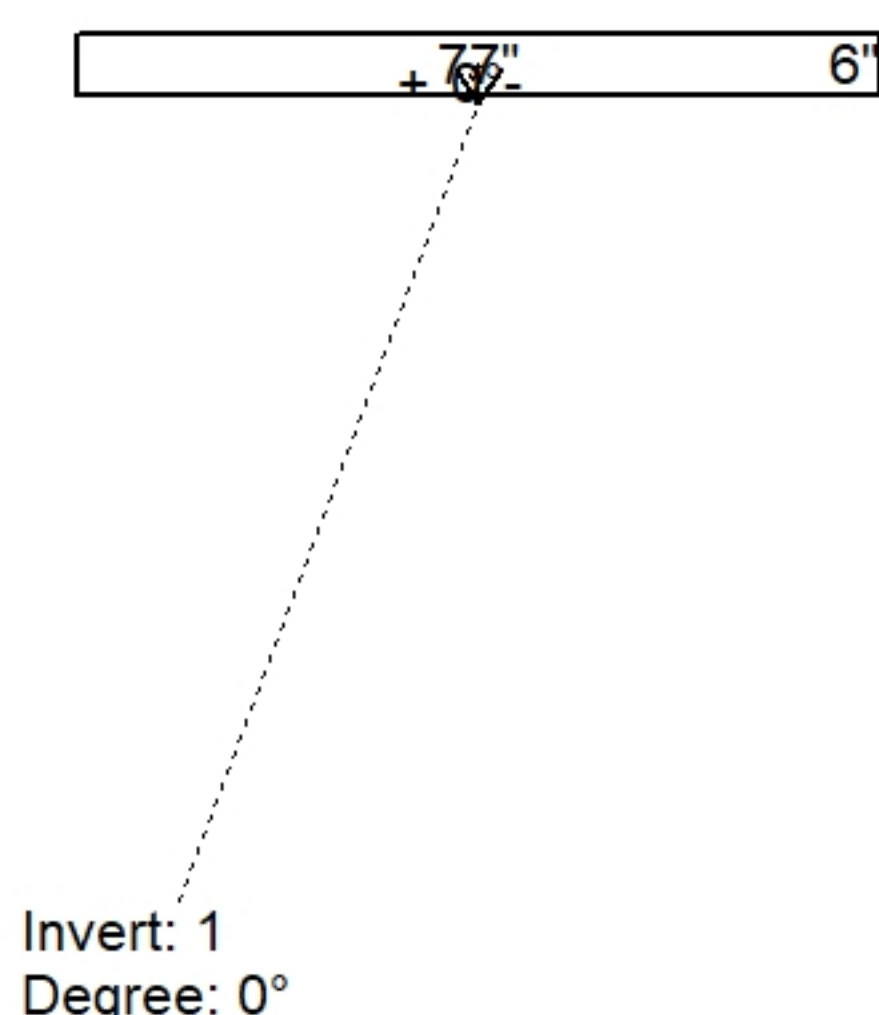

Position	Elev	Angle	Pipe	Pipe OD	Hole	Connector	Up (')	Ref
Rim	701'							
Reducer								
Invert 1	696.5'	0°	2" WEEP HOLE	2"	2"	Hole 2	18"	P2
Invert 2								
Invert 3								
Invert 4								
Invert 5								
Invert 6								
Invert 7								
Invert 8								

77" x 6" - WALL PANEL 6" THICK F/F - 3.00' HT x 6.42' LONG - (P1)

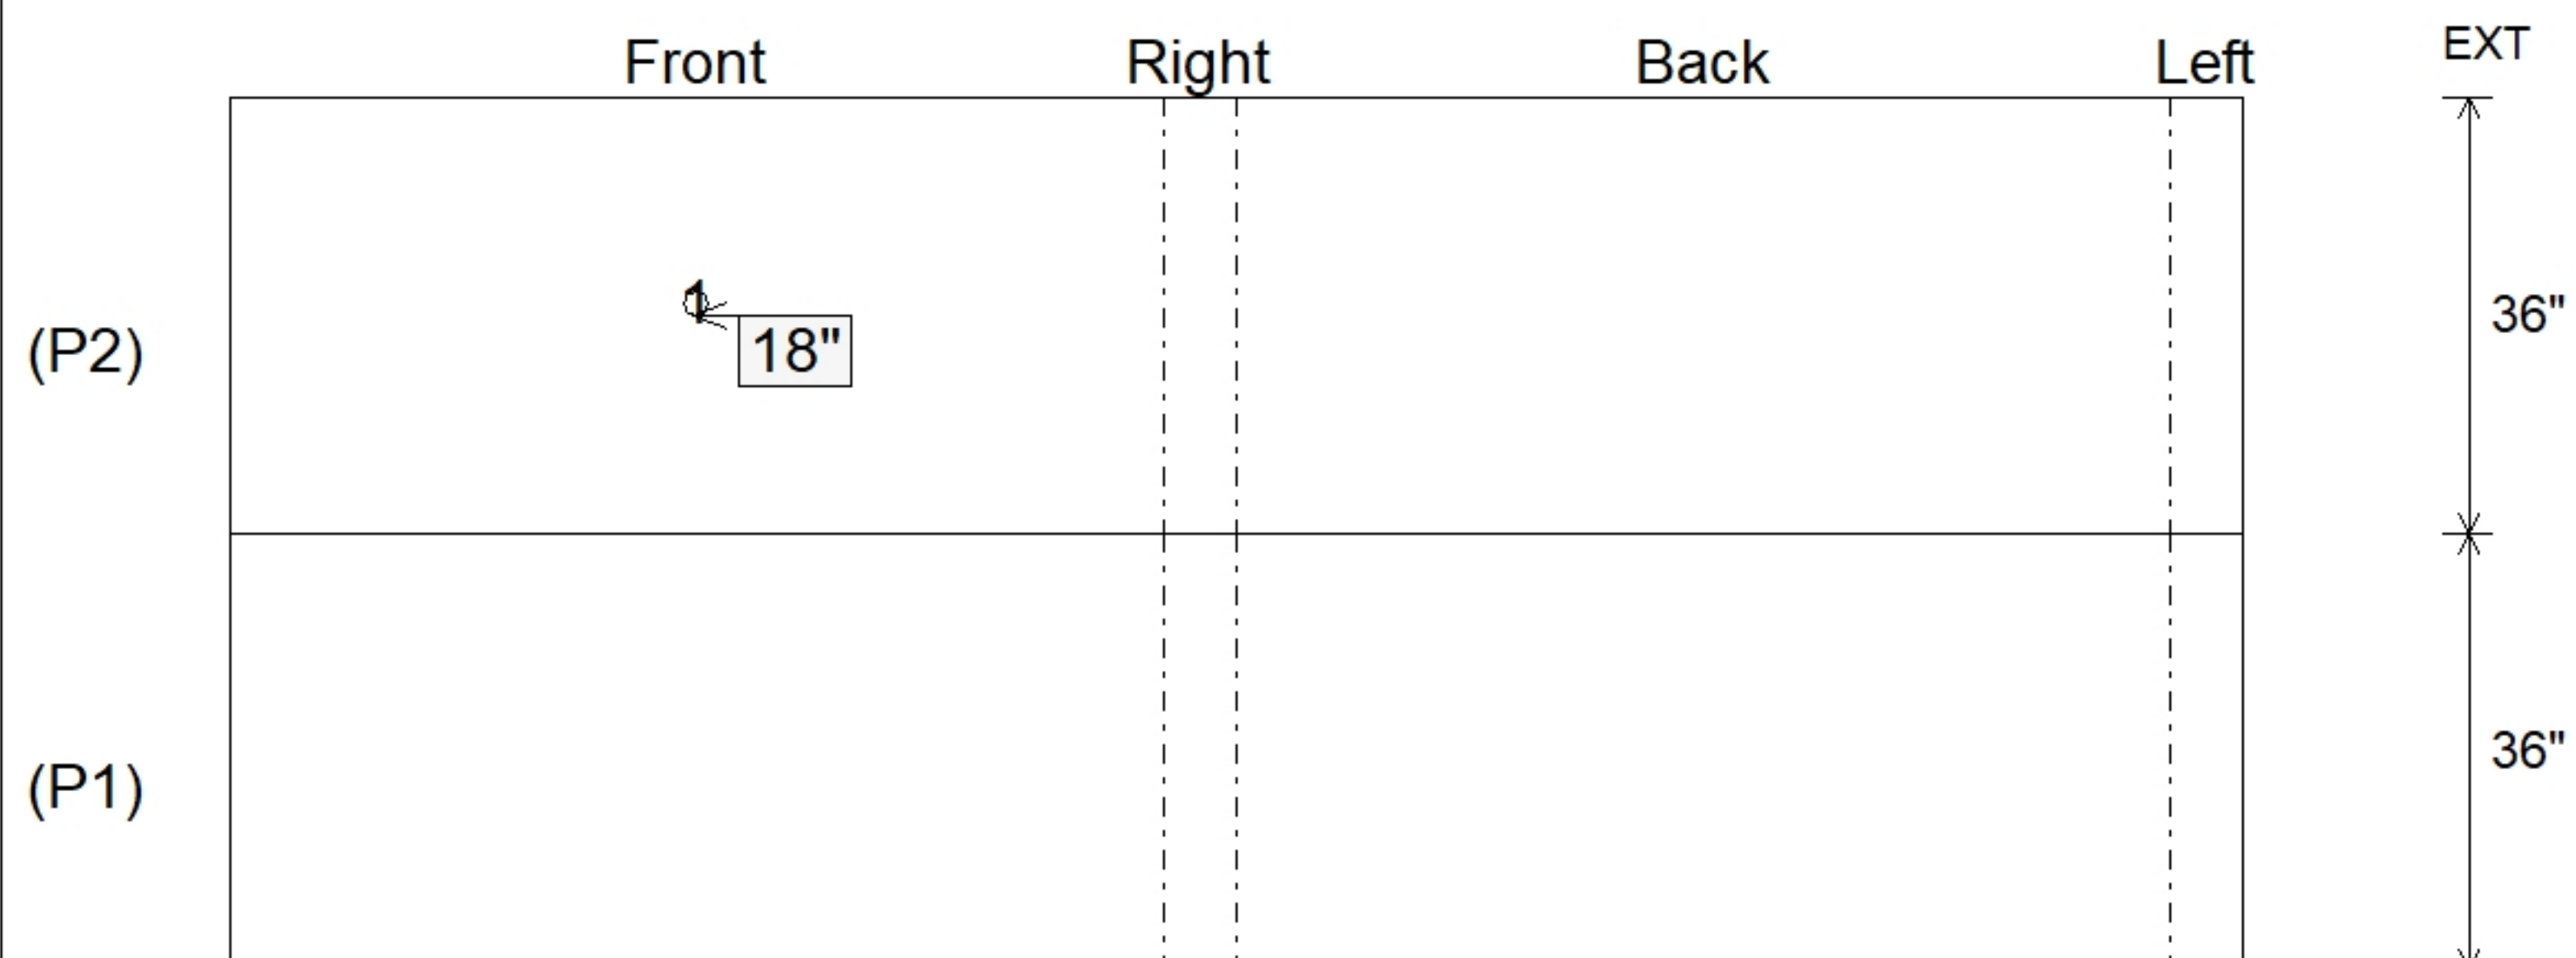

SUBMITTAL
APPROVED BY: