

|   |        |       |           |   |         |   |      |                                                                                    |        |                |  |
|---|--------|-------|-----------|---|---------|---|------|------------------------------------------------------------------------------------|--------|----------------|--|
| Job Name: 26-1333 - Mitchell Hill Road Project<br>Job Location: Louisville, KY 40118<br>Contractor: Hall Contracting of Kentucky Inc   |        |       |           | Plant: 100<br>6/16/2026 1:23:21 PM                                                                    |         | Tech: J. Horsley<br>PC: J. Jarvis   |      |  |        |                |  |
| <b>Structure ID: WALL P6-P7</b>   |        |       |           |   |         |   |      |                                                                                    |        |                |  |
| <b>P2 CUSTOM WALL</b>   |        |       |           | <b>WALL PANEL 6" THICK F/F</b>                                                                        |         |   |      |                                                                                    |        |                |  |
| <div>P4) 77" x 6" - WALL PANEL 6" THICK F/F - 2.00' HT x 6.42' LONG<br/>P3) 77" x 6" - WALL PANEL 6" THICK F/F - 3.00' HT x 6.42' LONG<br/>P2) 77" x 6" - WALL PANEL 6" THICK F/F - 3.00' HT x 6.42' LONG<br/>P1) 77" x 6" - WALL PANEL 6" THICK F/F - 3.00' HT x 6.42' LONG<br/>1) 77" x 6" - WALL PANEL 6" THICK F/F - 3.00' HT x 6.42' LONG<br/>Hole - 2</div> |        |       |           | <div>932 lb<br/>1398 lb<br/>1398 lb<br/>1398 lb<br/>0 lb<br/>-----<br/>Structure Total: 5125 lb</div> |         | <div>Structure Notes: .<br/>1. PER ASTM C913 SPECIFICATIONS.<br/>2. CONCRETER = 4,000 PSI AT 28" DAYS.<br/>3. SMOOTH FORM FINISH ON THE FRONT SURFACE.<br/>4. 3/4" CHAMFER ON ALL LONG EDGES.<br/><br/>REINFORCING PER ASTM A615 (GRADE 60).<br/>-VERTICAL BARS = #4 BARS AT 12" C/C<br/>-HORIZONTAL BARS = #6 BARS EQUALLY SPACED (10" MAX.)</div> |      |                                                                                    |        |                |  |
| Rim: 699'   |        |       |           | Rim to Invert: 6.5'                                                                                   |         | Slack: 0"   |      | Sump: 54"                                                                          |        | Step Position: |  |
| Position   | Elev   | Angle | Ext. (cw) | Pipe                                                                                                  | Pipe OD | Connector   | Hole | Horz Size                                                                          | Up ( ) | Offset         |  |
| Invert 1   | 692.5' | 0°    | 38.5"     | 2" WEEP HOLE                                                                                          | 2"      | Hole 2   | 2"   | 2"                                                                                 | 18"    | 0"             |  |
| Invert 2   |        |       |           |   |         |   |      |                                                                                    |        |                |  |
| Invert 3   |        |       |           |   |         |   |      |                                                                                    |        |                |  |
| Invert 4   |        |       |           |   |         |   |      |                                                                                    |        |                |  |
| Invert 5   |        |       |           |   |         |   |      |                                                                                    |        |                |  |
| Invert 6   |        |       |           |   |         |   |      |                                                                                    |        |                |  |
| Invert 7   |        |       |           |   |         |   |      |                                                                                    |        |                |  |
| Invert 8   |        |       |           |   |         |   |      |                                                                                    |        |                |  |


(P4)

(P3)

(P2) <<


(P1)

RIGHT-SIDE UP VIEW (int. dimensions)



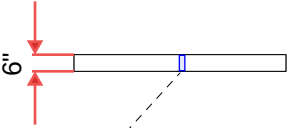


Note: See attached typical drawing for reinforcing and lifting details.

INSIDE WALL DIMENSIONS

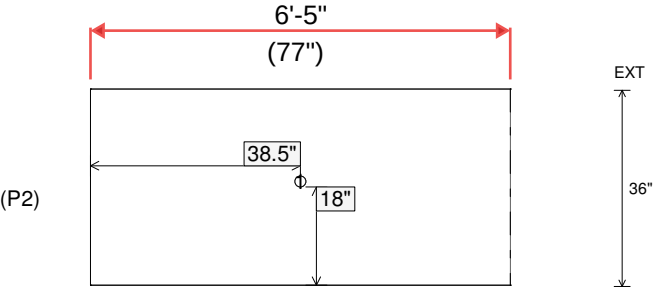

|                                  |                                |                                        |                                        |                                                  |
|----------------------------------|--------------------------------|----------------------------------------|----------------------------------------|--------------------------------------------------|
| Coating (Int):<br>Coating (Ext): | Seam Up: Flat<br>Seam Dn: Flat | Wall Thickness: 0"<br>Floor Height: 0" | Height (Int): 36"<br>Height (Ext): 36" | Weight (Net): 1398 lb<br>Volume (Net): 0.36cu.yd |
|----------------------------------|--------------------------------|----------------------------------------|----------------------------------------|--------------------------------------------------|

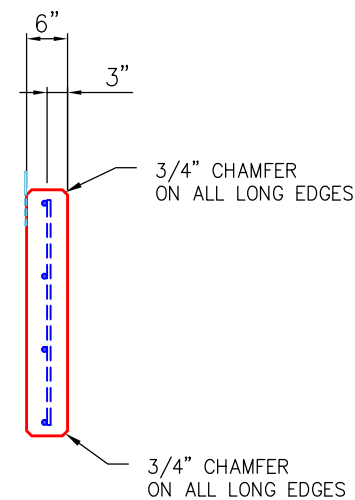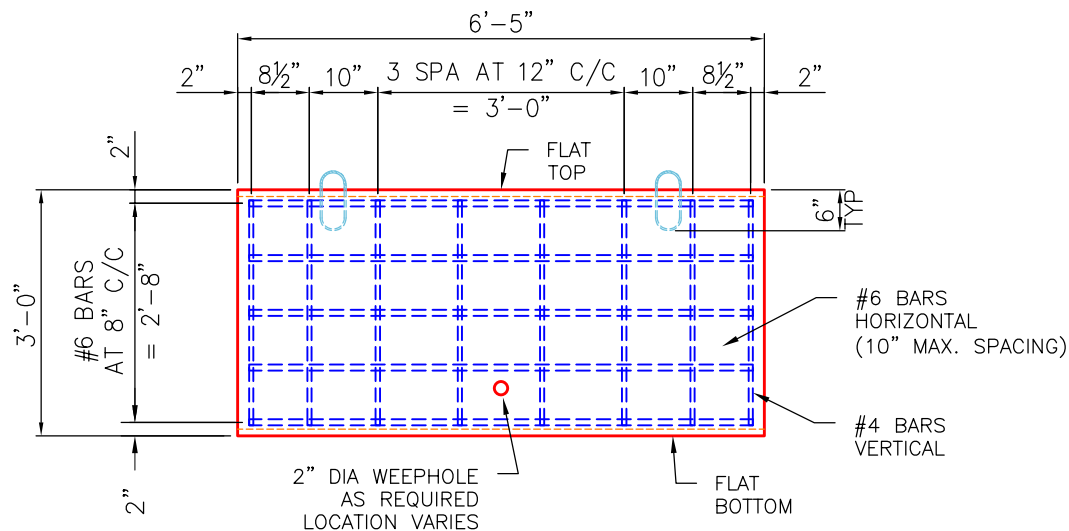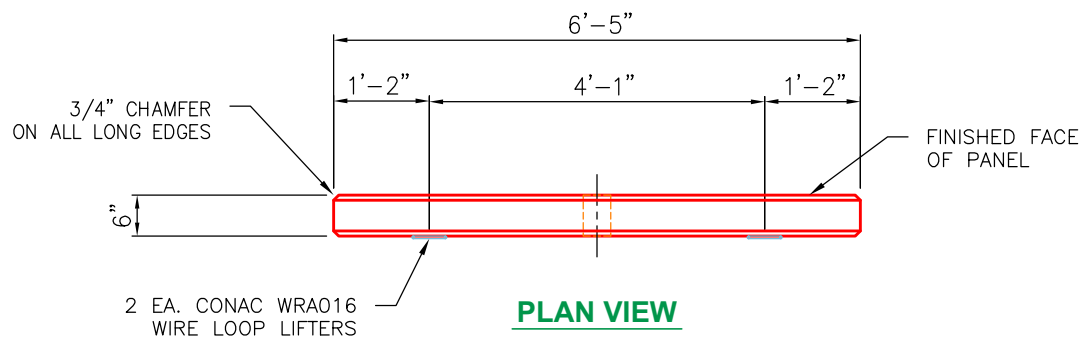

**GENERAL NOTES:**

1. MANUFACTURED ASTM C913 SPECIFICATIONS.
2. CONCRETE: 4,000 PSI MINIMUM AT 28 DAYS.
3. REINFORCING: AS PER PLAN DESIGN (GRADE 60).
4. CONAC 5CA14 ANCHORS CAST IN FOR HANDLING.
5. WEIGHT = 1,413 LBS
6. 68 REQUIRED.

| REVISION INFORMATION                                                                           |                      |
|------------------------------------------------------------------------------------------------|----------------------|
| REV.  DATE: | NO REVISIONS TO DATE |
|                                                                                                |                      |
|                                                                                                |                      |
SUBMITTAL DESCRIPTION: WALL PANEL 6.50' LG x 6" THK.

CUSTOMER: HALL CONTRACTING OF KY INC.

PROJECT: MITCHELL HILL ROAD PROJECT

STRUCTURE ID.: WALL PANEL 6" THK (78" LG x 36" HT)

SALES ORDER NO: 26-1333

CHECK: B. SMITH

DRAWN BY: J. HORSLEY

DATE: 04/20/26

SCALE: NTS

PG. 1 of 1