


Contractor: Hall Contracting of Kentucky Inc

Plant: Beaver Dam



Slack: 0"


Structure Total: 4828 lb

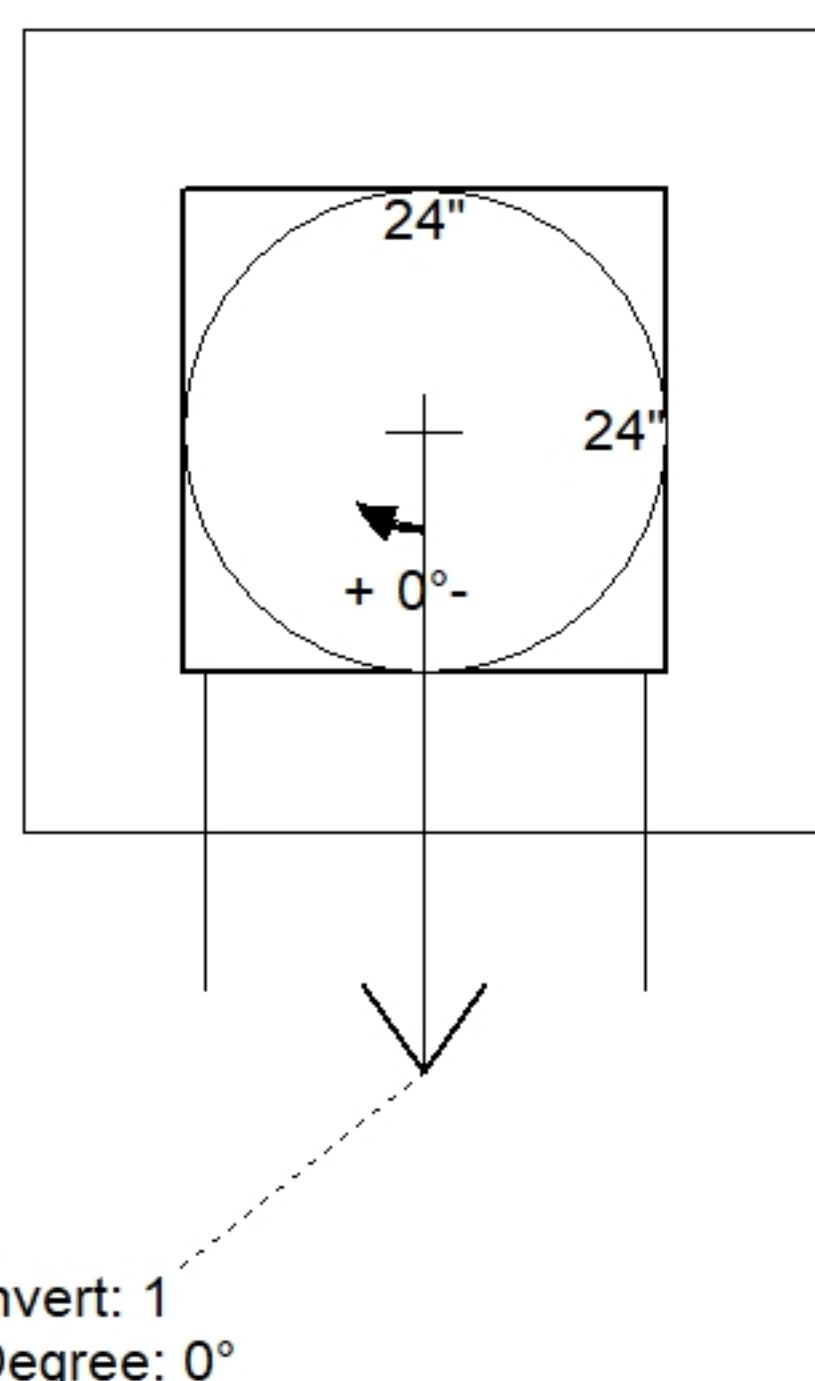

Position	Elev	Angle	Pipe	Pipe OD	Hole	Connector	Up (↓)	Ref
Rim	676.35'							
Reducer								
Invert 1	672.85'	0°	15" RCP B WALL	19.5"	22"	Hole 22	-3.5"	P1
Invert 2								
Invert 3								
Invert 4								
Invert 5								
Invert 6								
Invert 7								
Invert 8								

24" x 24" - BOX BASE 8inW, 8inF, Variable Ht F/n - 34" - (P1)

Default - Interior Dimensions

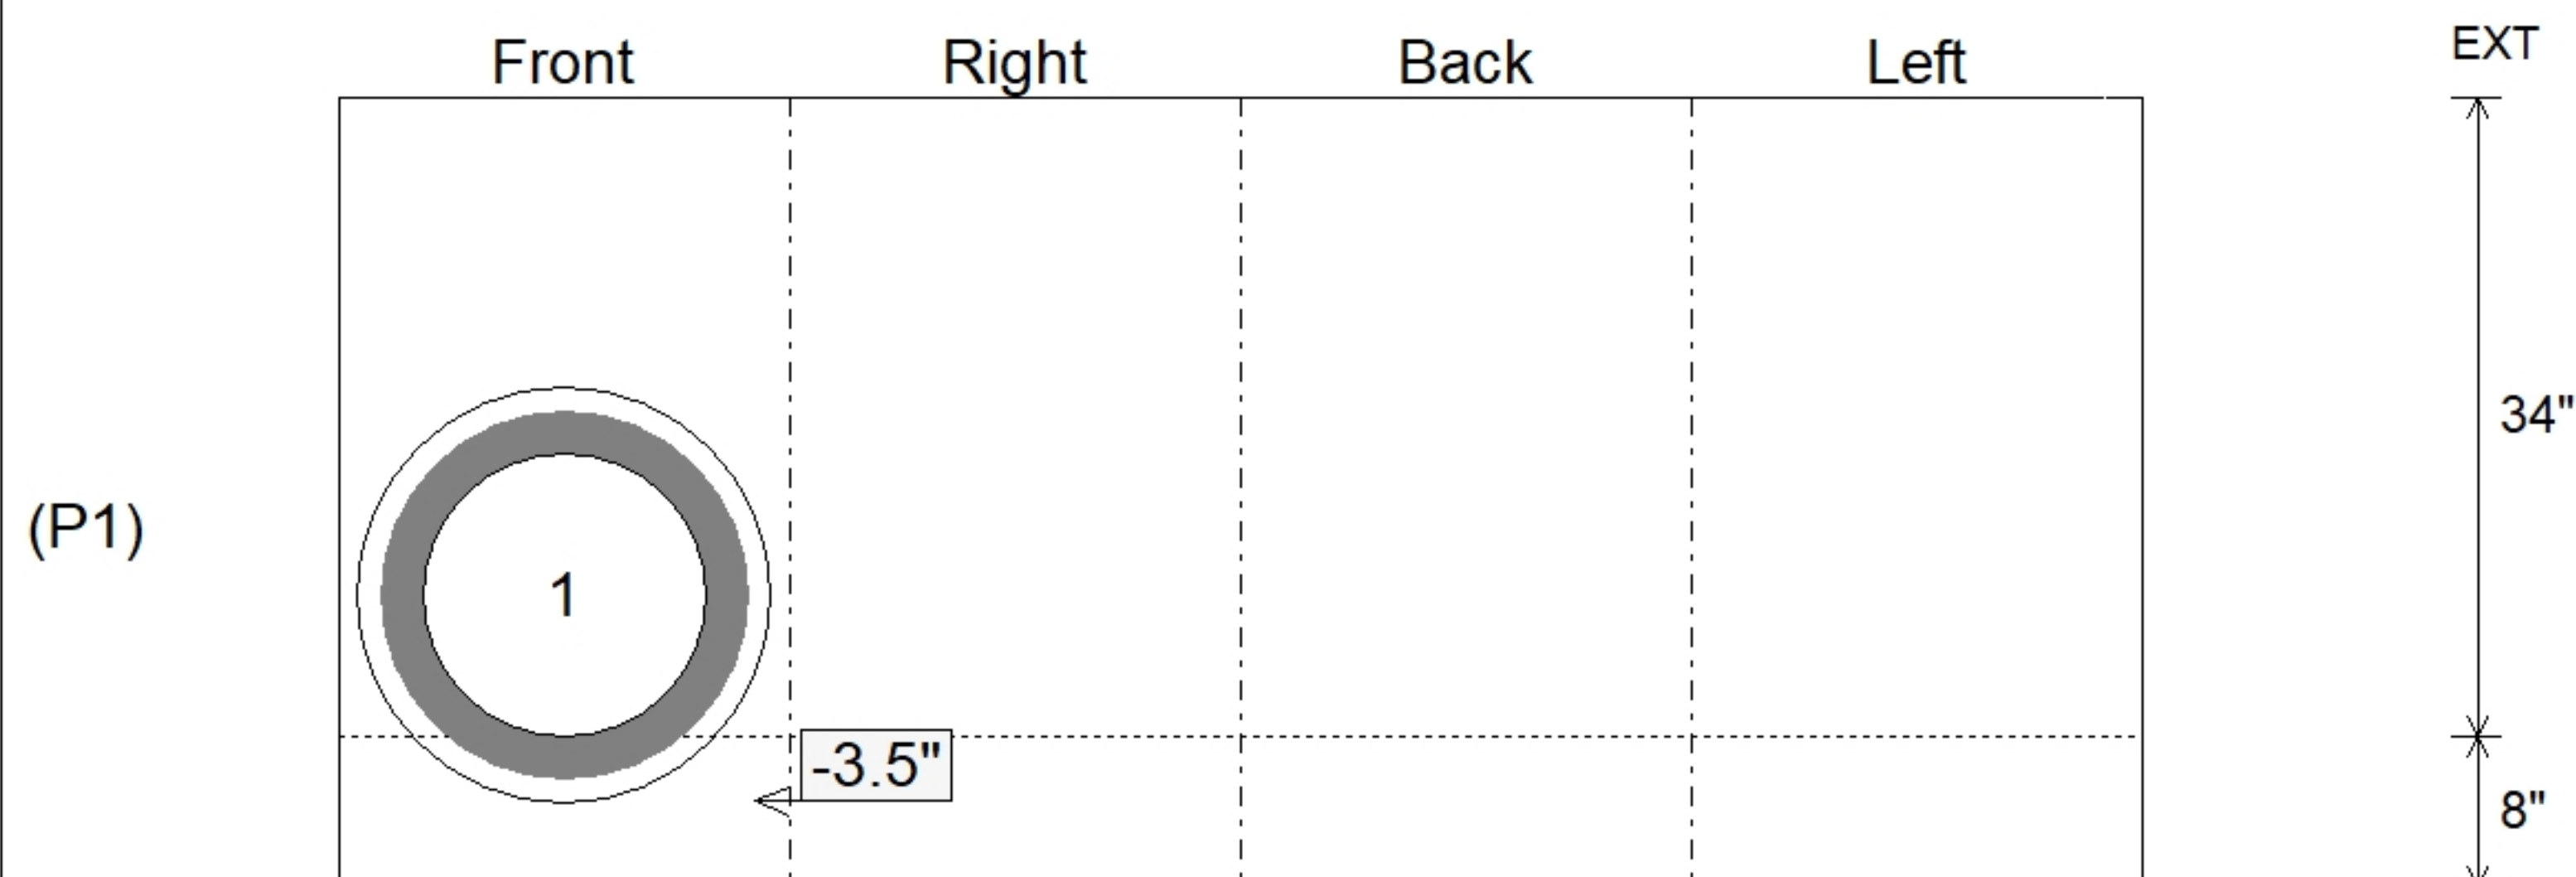

SUBMITTAL
APPROVED BY: