

Contractor: Hall Contracting of Kentucky Inc

Plant: Beaver Dam




Slack: 0.68"

RFI: VERIFY INLET PIPE TYPE.

1) Hole - 20


0 lb

Structure Total: 5365 lb

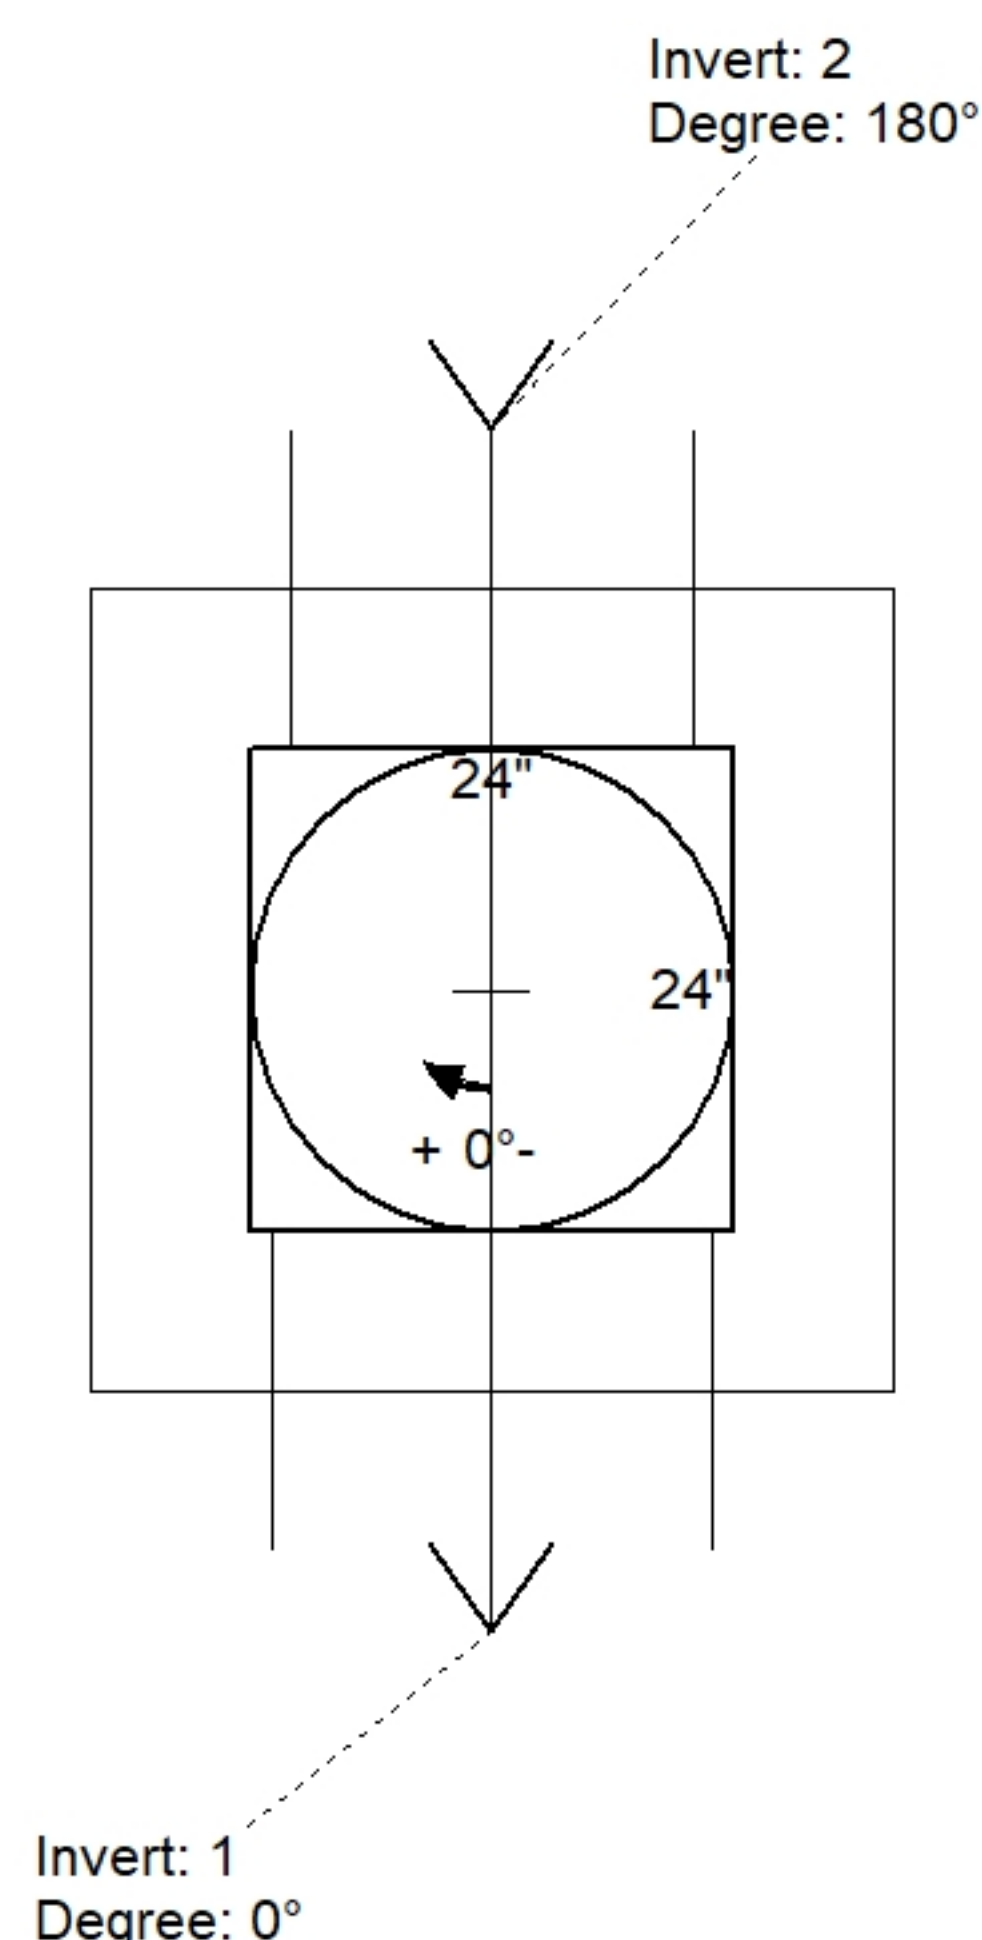

Position	Elev	Angle	Pipe	Pipe OD	Hole	Connector	Up ()	Ref
Rim	661.49'							
Reducer								
Invert 1	657.1'	0°	15" RCP B WALL	19.5"	22"	Hole 22	-3.5"	P1
Invert 2	657.1'	180°	15" HDPE	17.6"	20"	Hole 20	-2.5"	P1
Invert 3								
Invert 4								
Invert 5								
Invert 6								
Invert 7								
Invert 8								

Default - Interior Dimensions

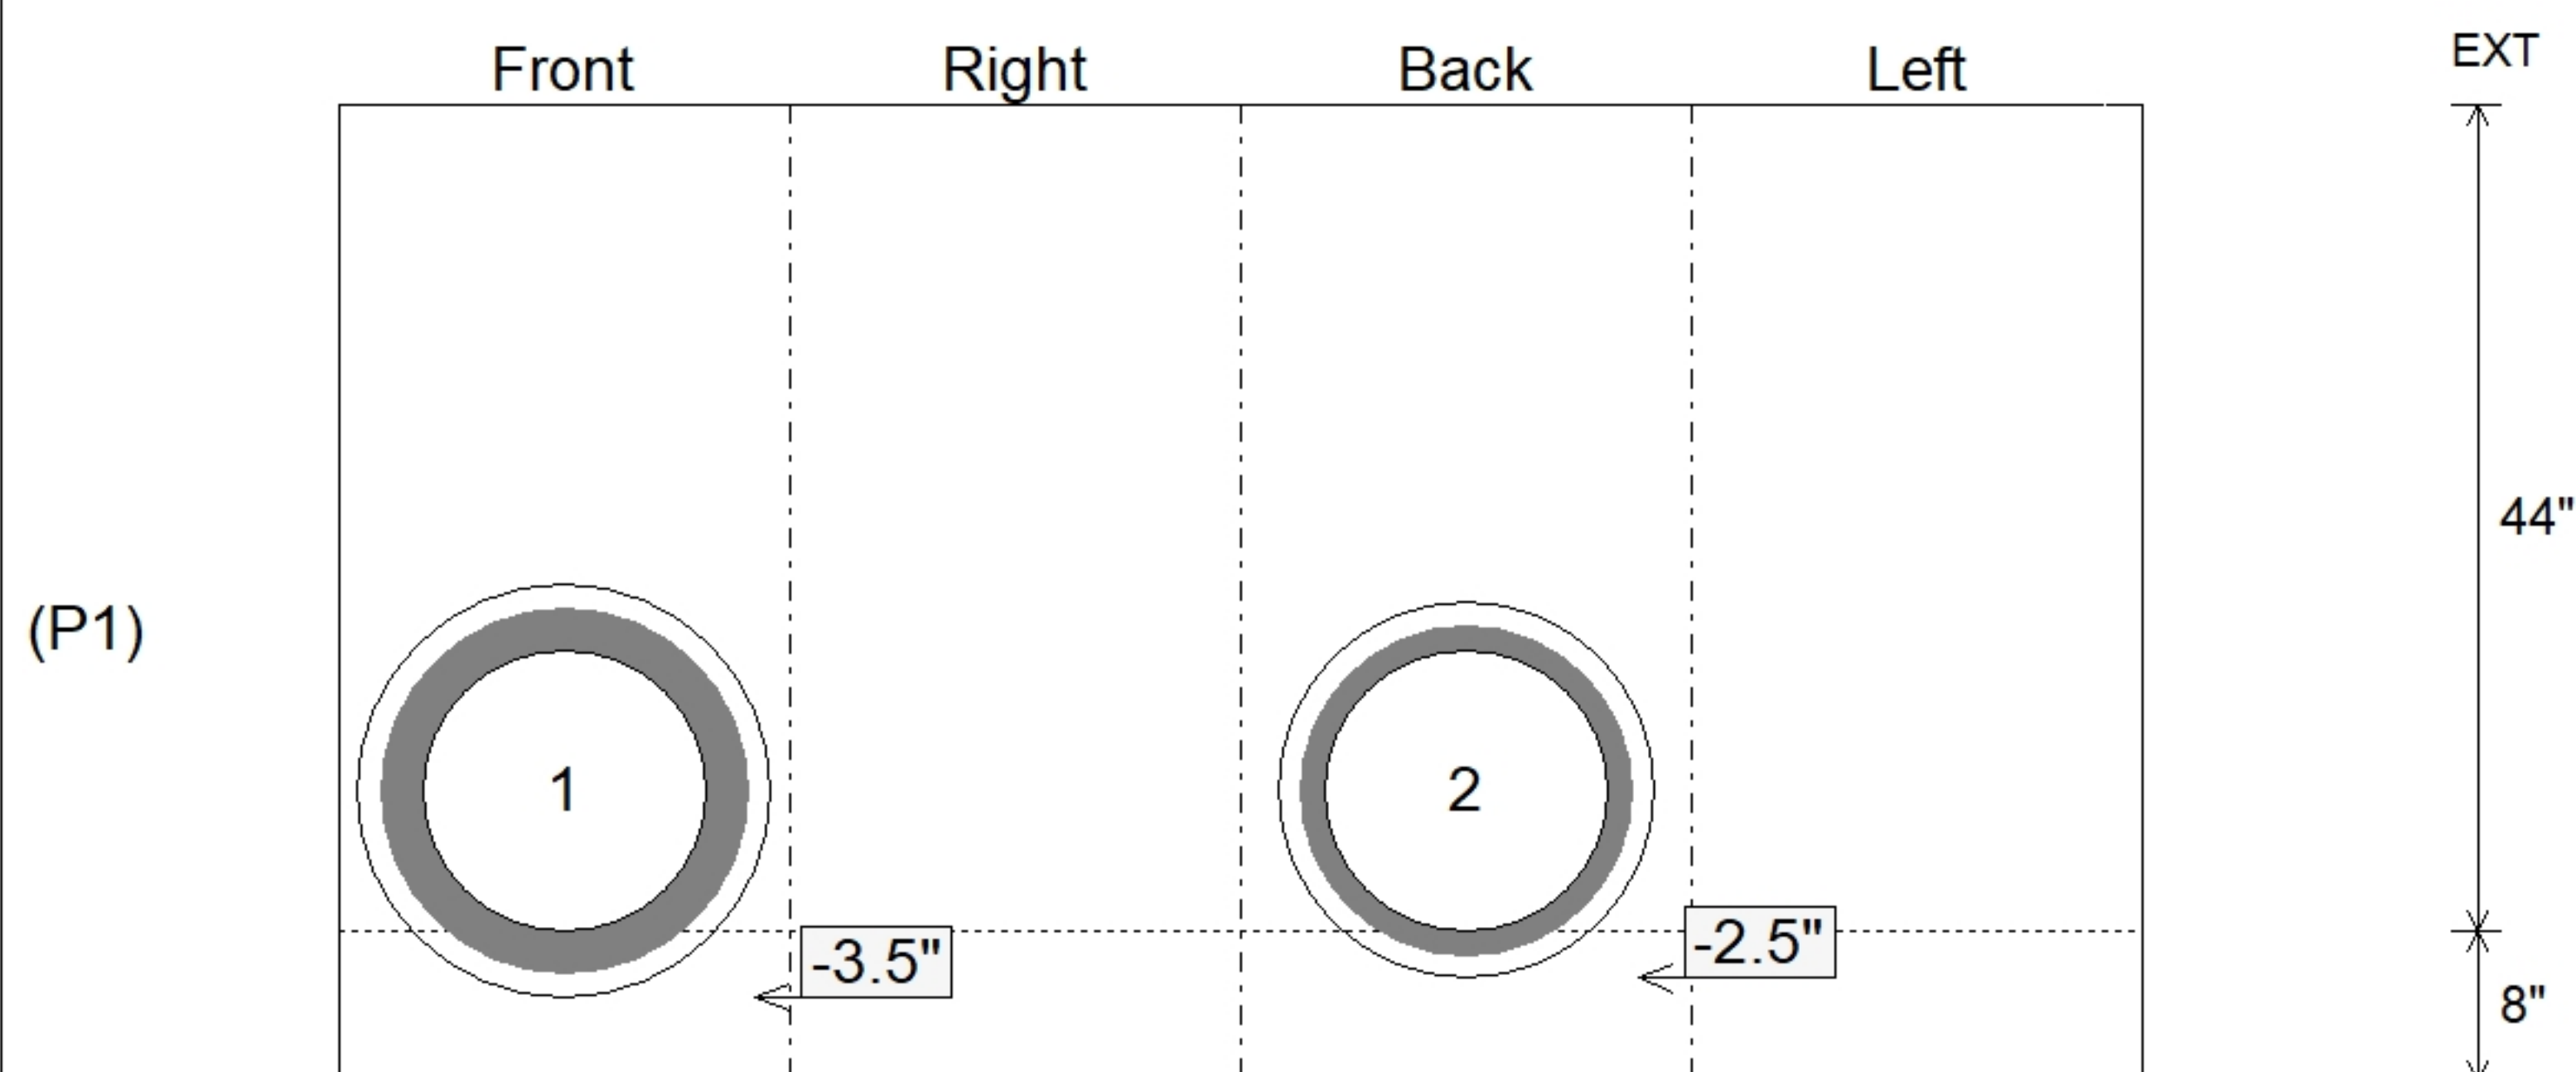

SUBMITTAL
APPROVED BY: