

Contractor: Hall Contracting of Kentucky Inc

Plant: Beaver Dam




Slack: 0"

- FLOOR (As .31) #5 BARS AT 12: C.C.E.W.

1) Hole - 22


0 lb

Structure Total: 5404 lb

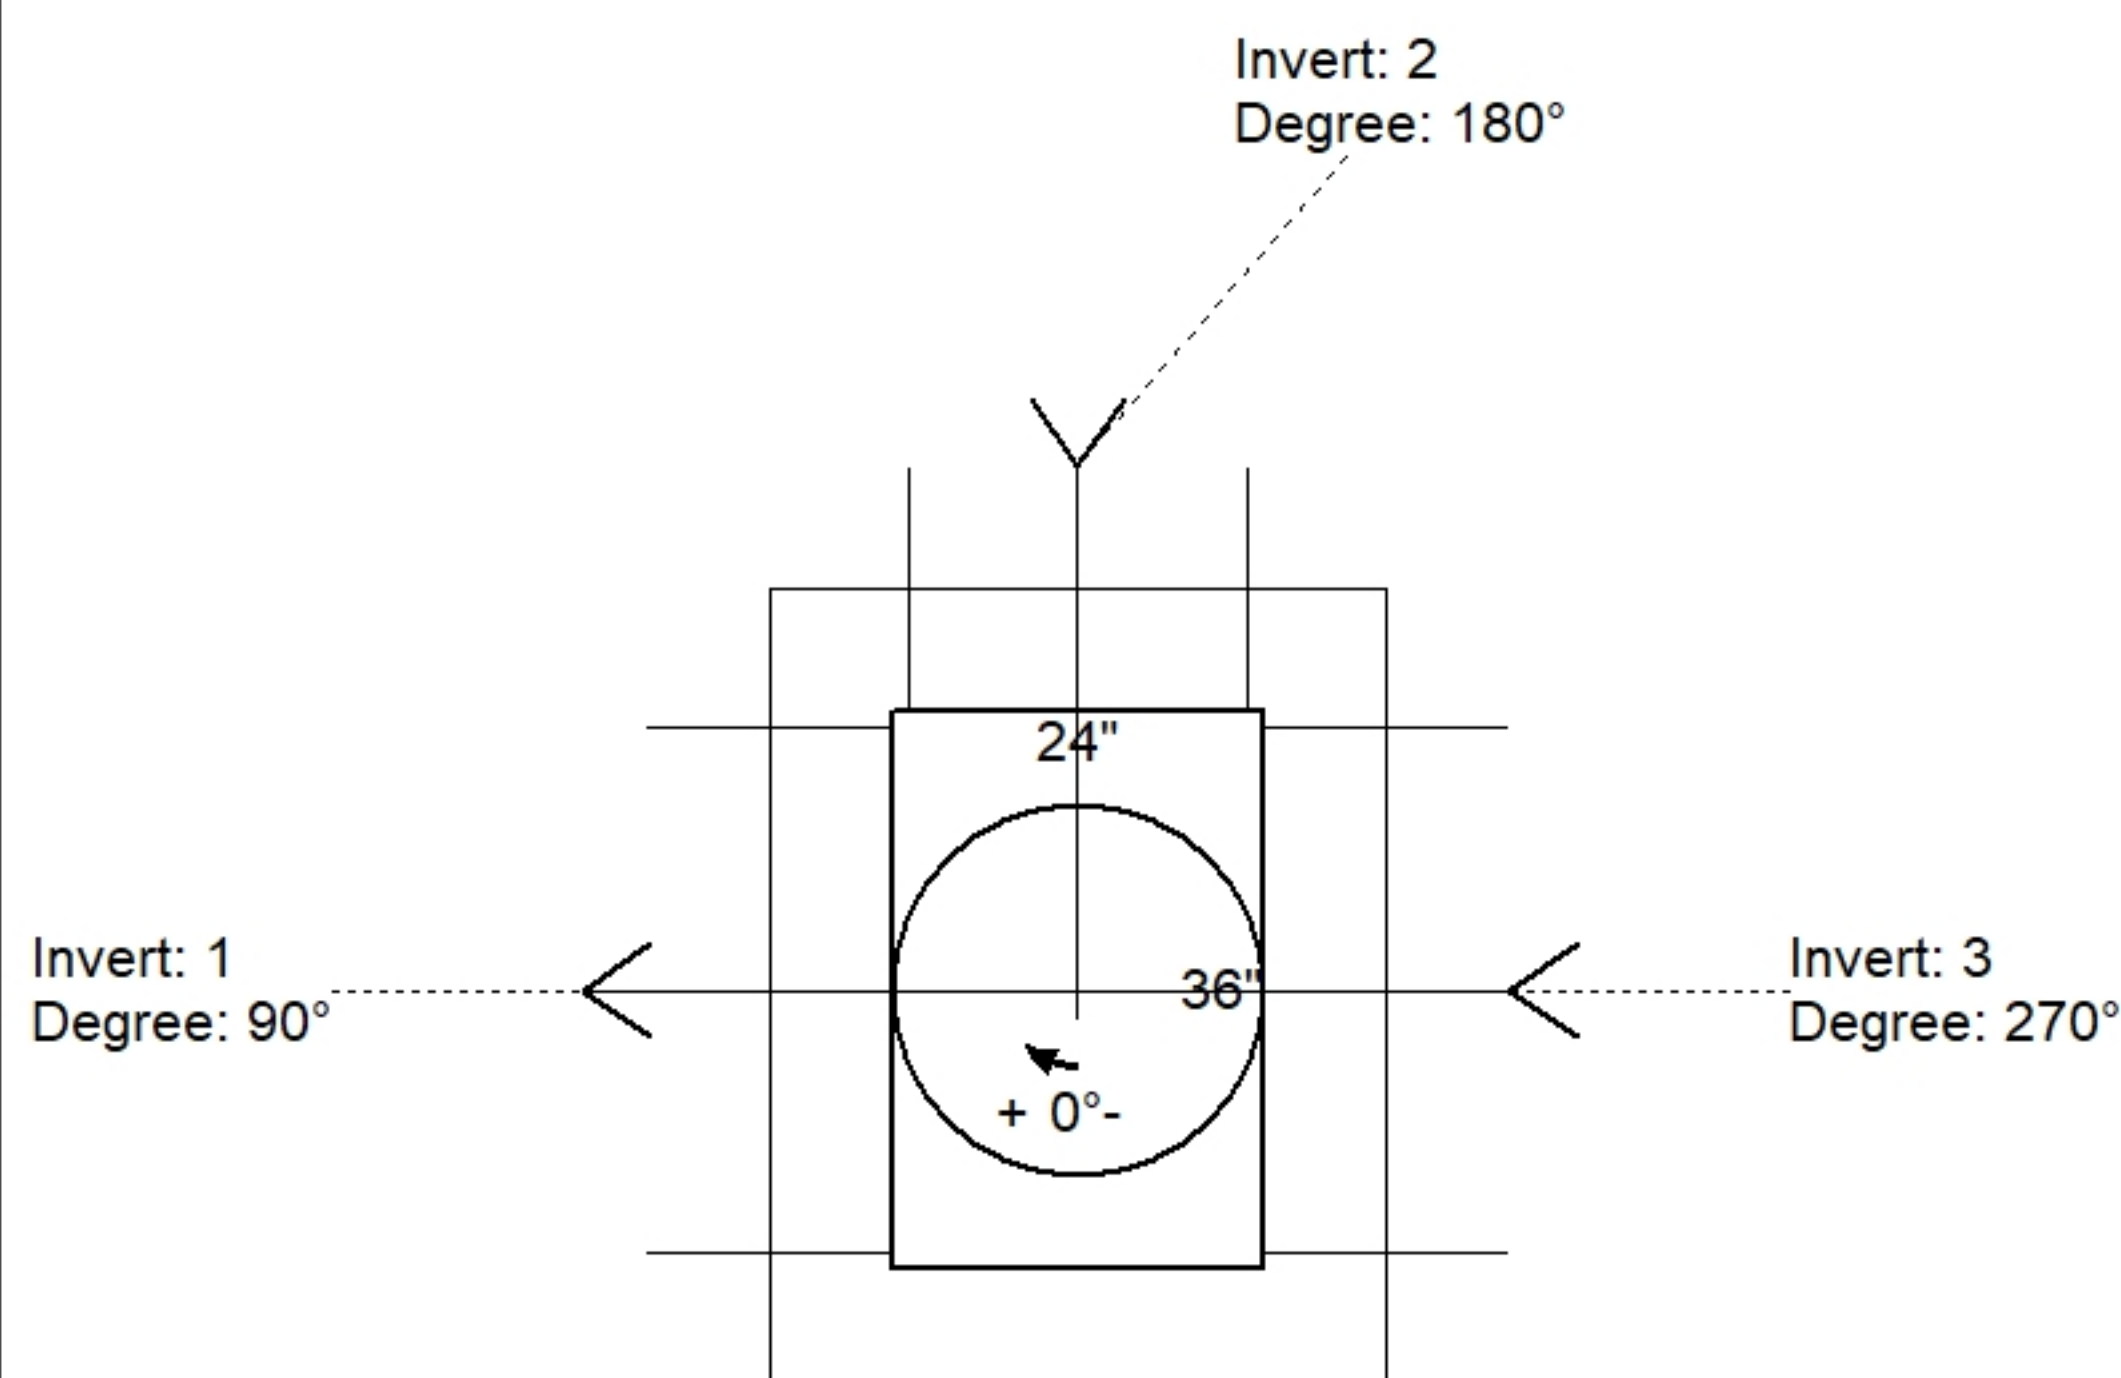

Position	Elev	Angle	Pipe	Pipe OD	Hole	Connector	Up (↓)	Ref
Rim	659'							
Reducer								
Invert 1	655'	90°	24" RCP B WALL	30"	34"	Hole 34	-4"	P1
Invert 2	655'	180°	15" RCP B WALL	19.5"	22"	Hole 22	-2.5"	P1
Invert 3	655'	270°	24" RCP B WALL	30"	34"	Hole 34	-4"	P1
Invert 4								
Invert 5								
Invert 6								
Invert 7								
Invert 8								

Default - Interior Dimensions

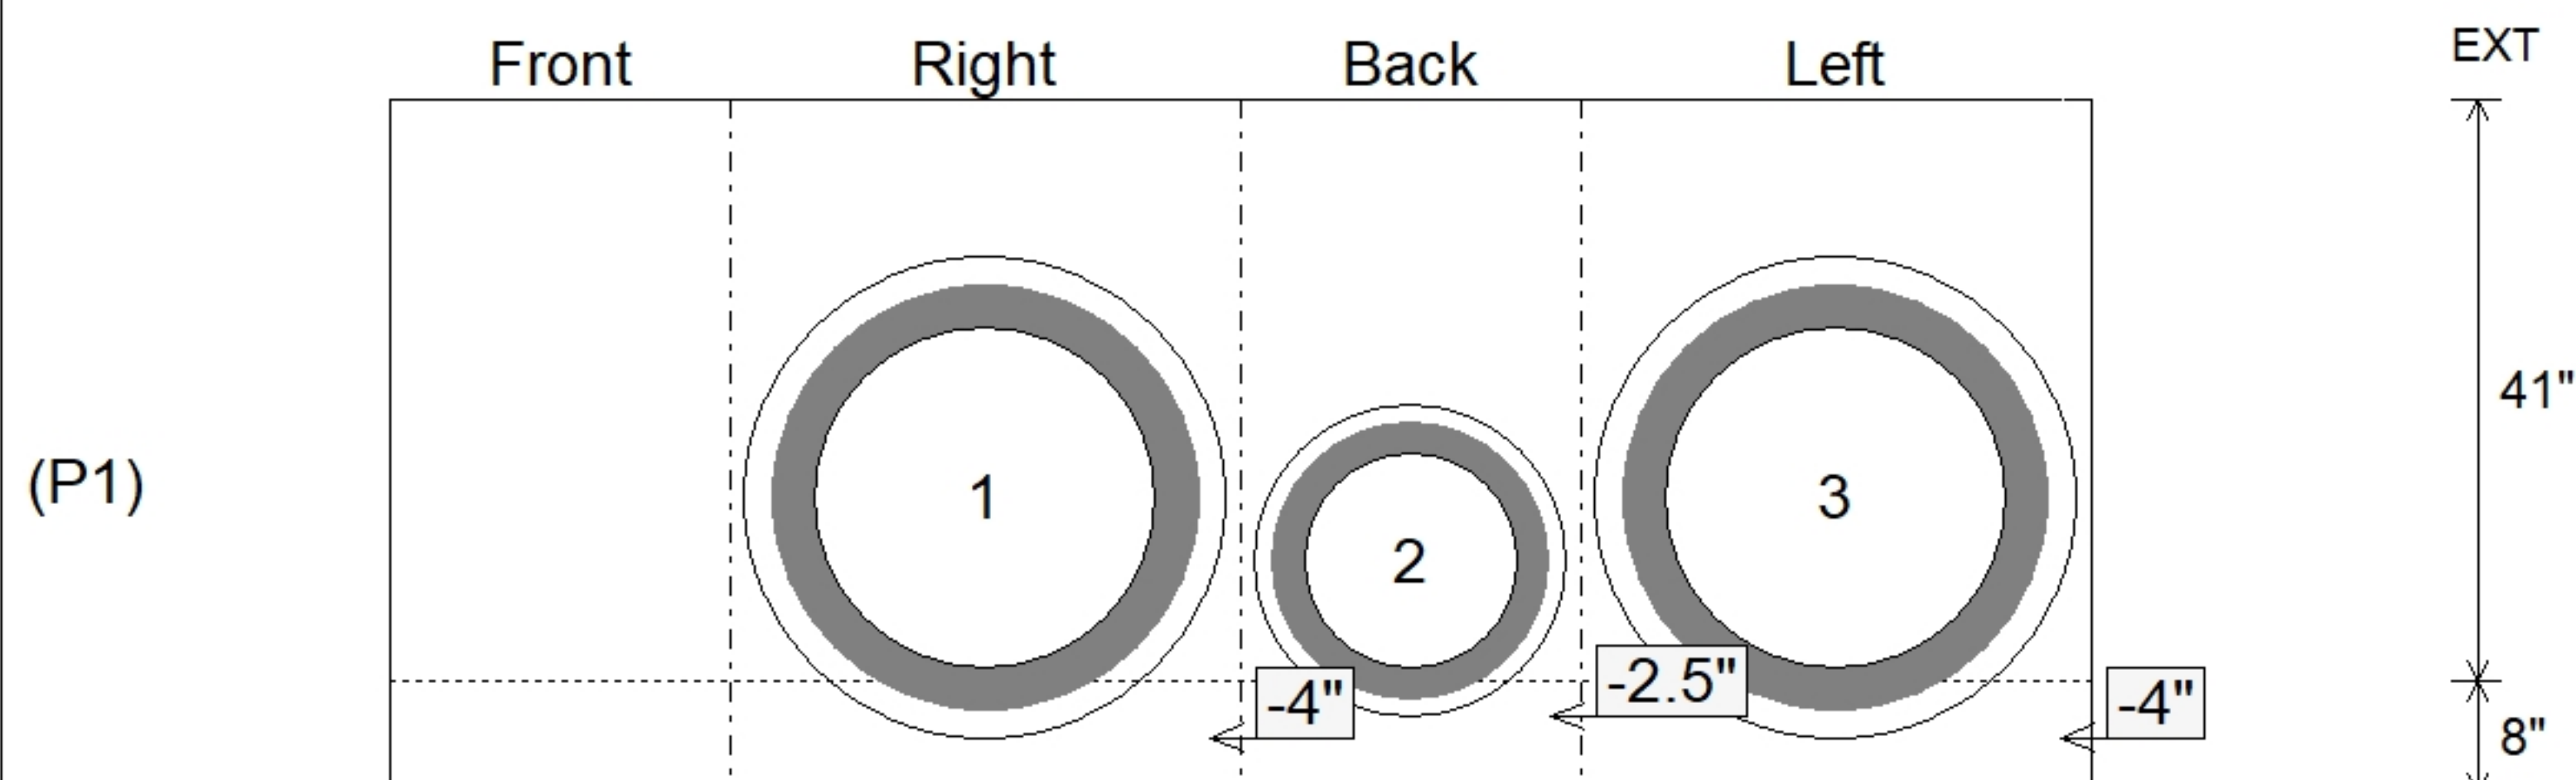

SUBMITTAL
APPROVED BY: