

Contractor: Endesol, Inc.

Plant: Beaver Dam



Type: SAN.MH w/ConBlock-CDA Red
Size: 48"

Rim to Invert: 7.3'

Floor Height: 6"



Slack: 0.6"

- FLOOR (As .31) #5 BARS AT 12" C.C.E.W.

7) MH Step ML-10-TDS-NCR - 10'


0 lb

Structure Total: 8897 lb

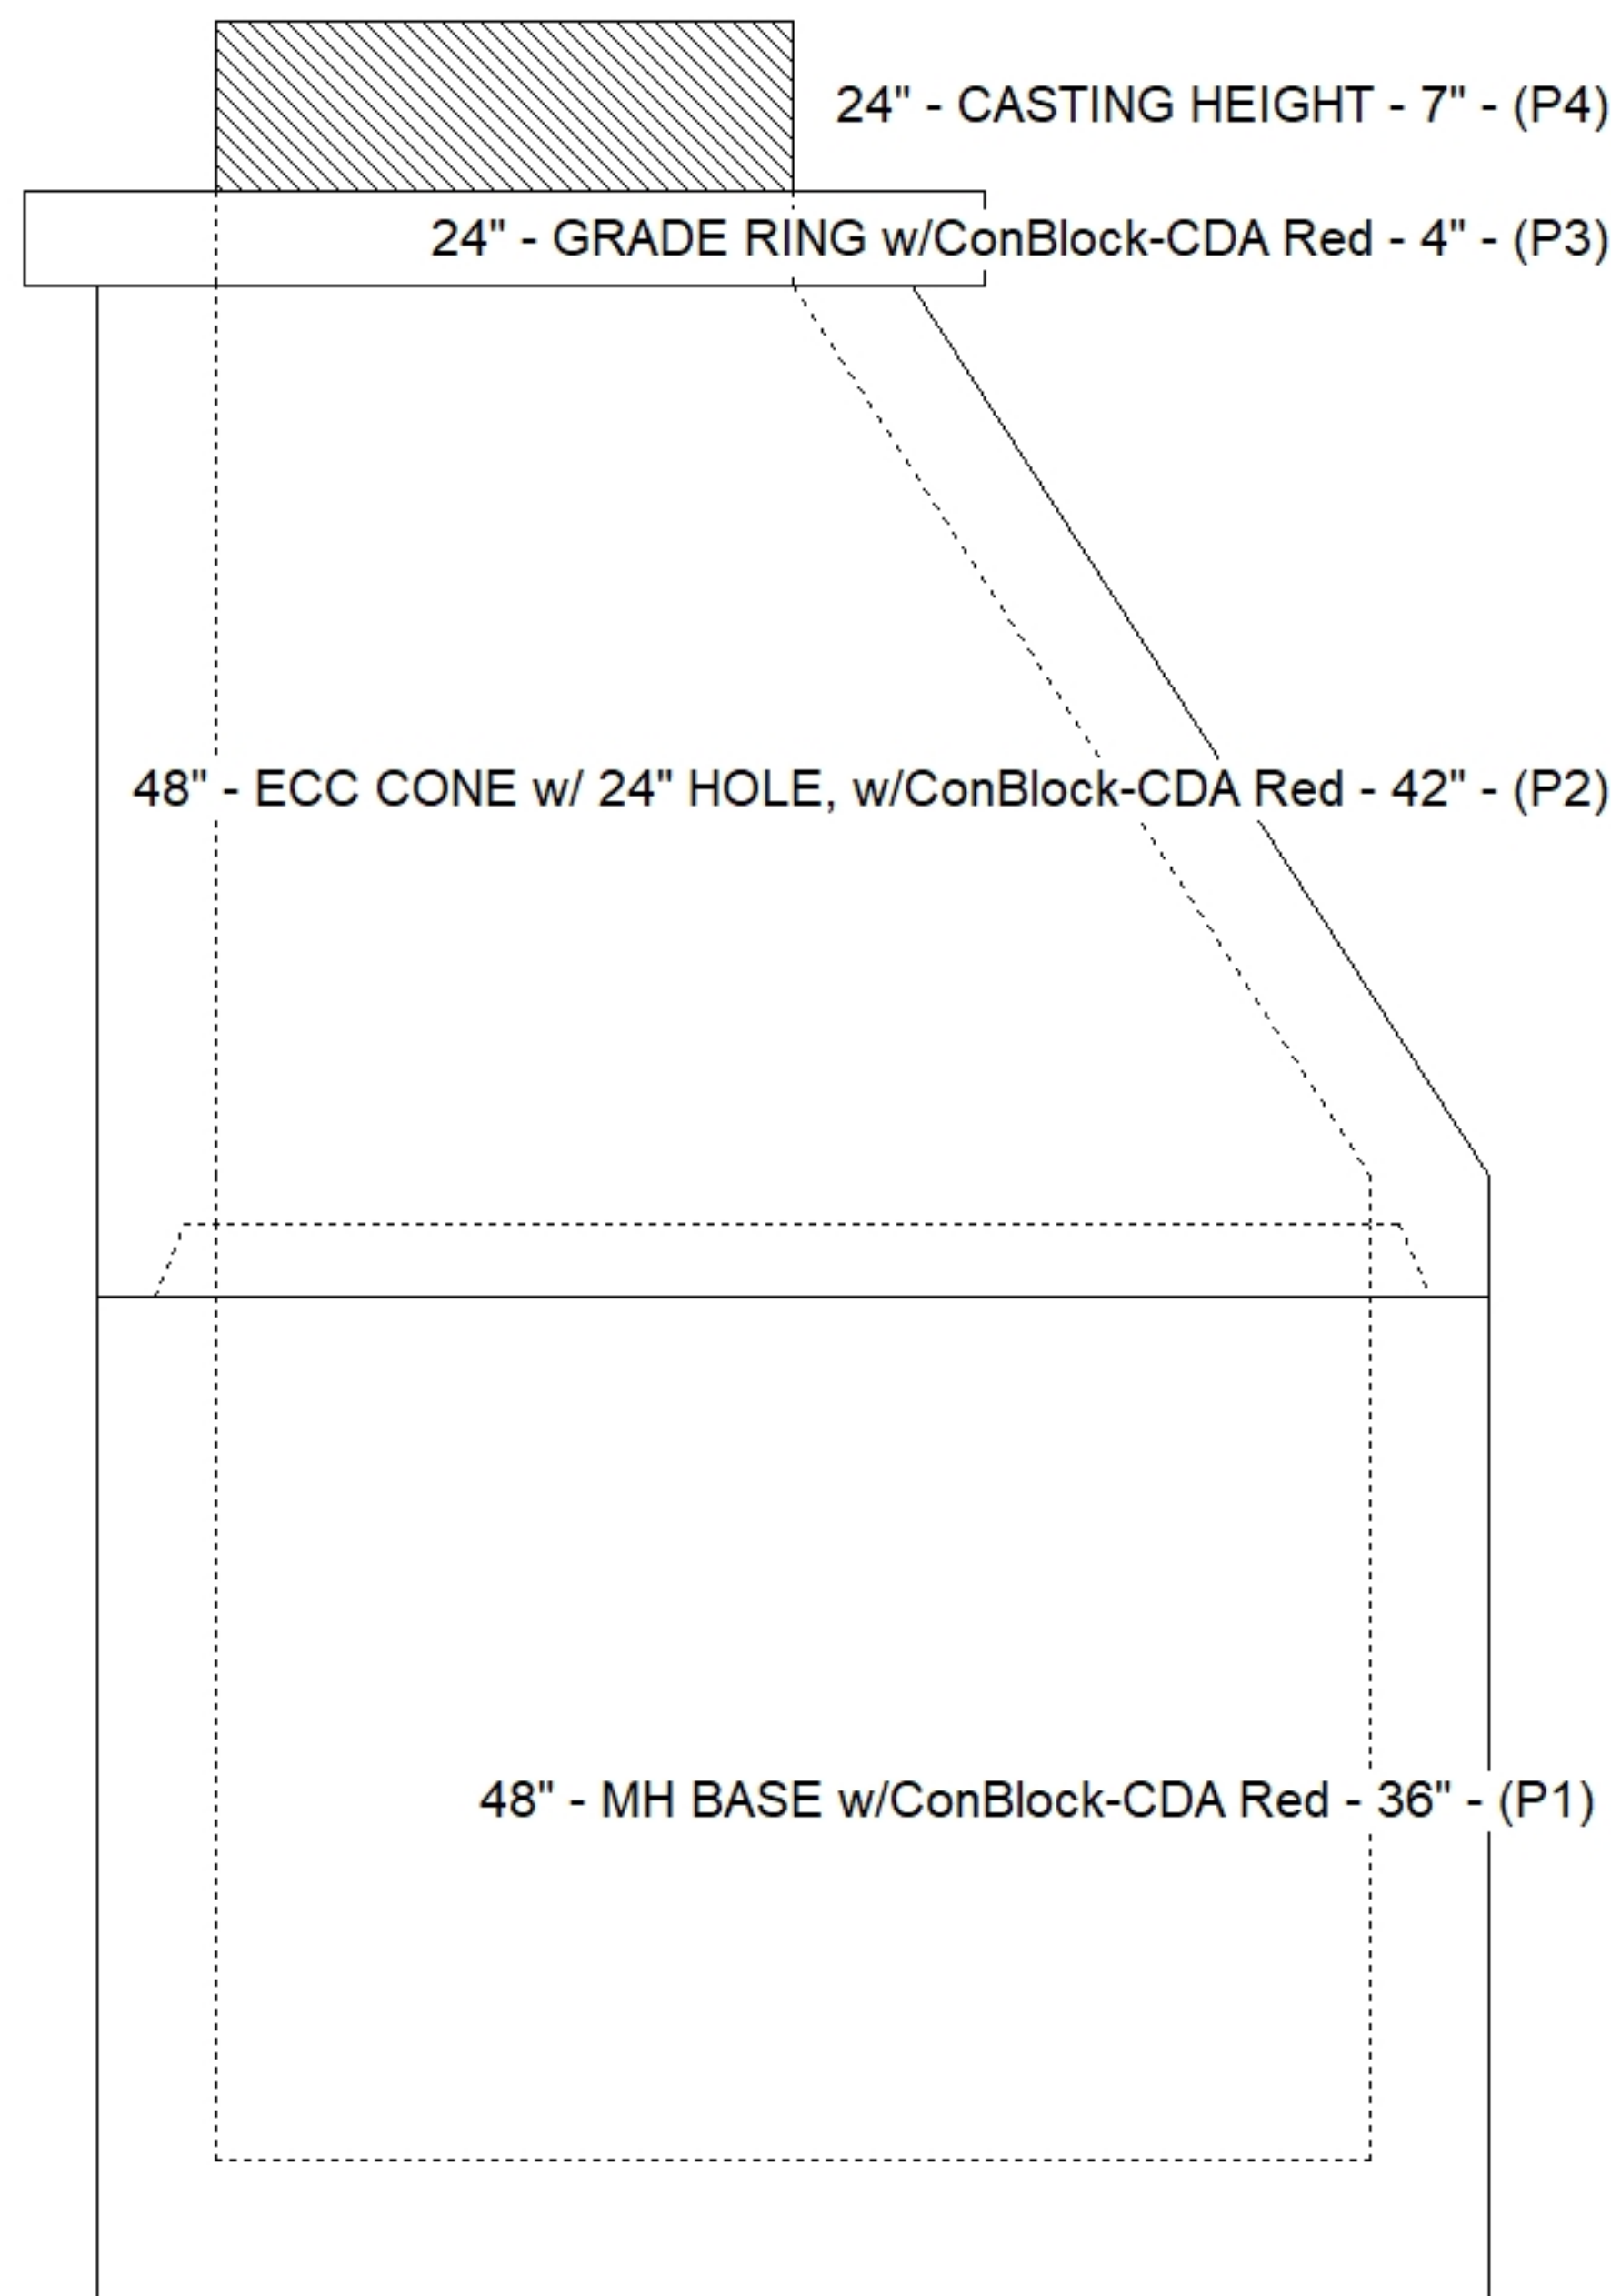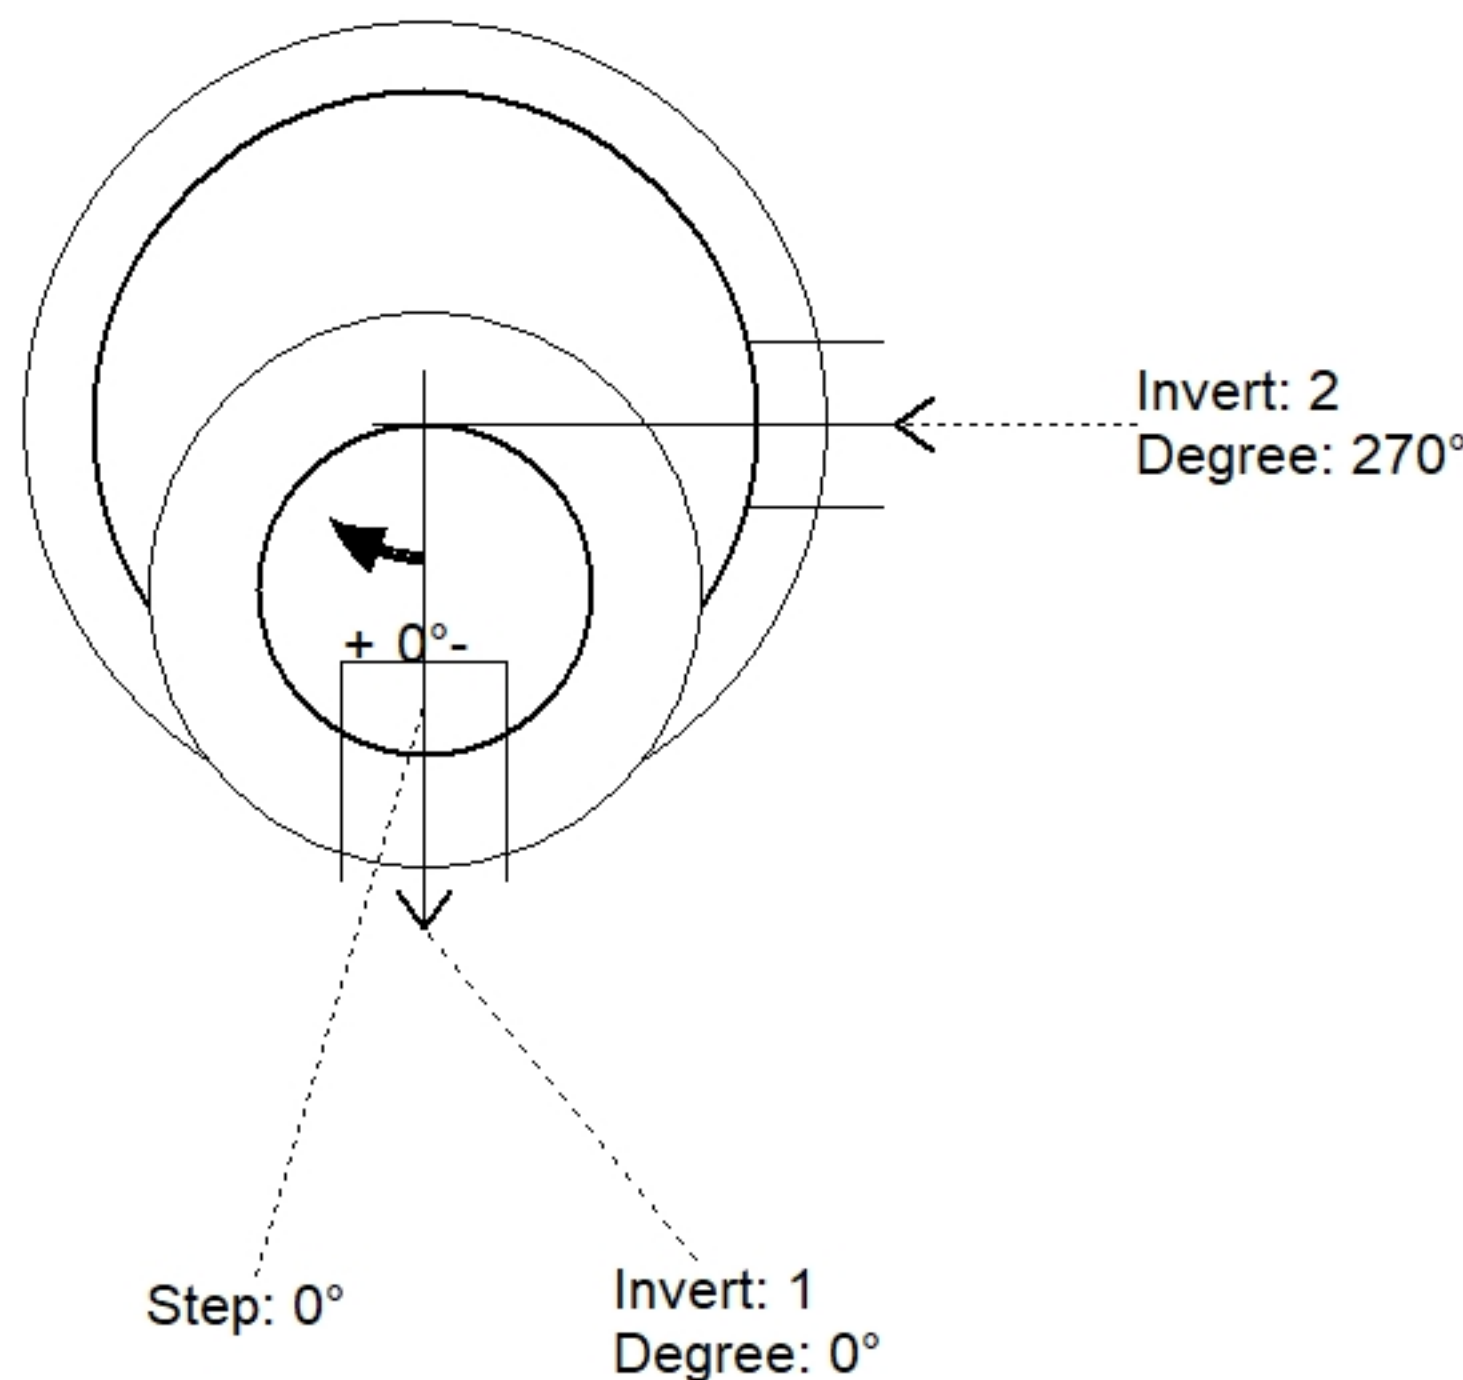

Position	Elev	Angle	Pipe	Pipe OD	Hole	Connector	Up (")	Ref
Rim	1211.5'							
Reducer								
Invert 1	1204.2'	0°	8" PVC SDR35	8.5"	12"	PSX 12-08 NYLO	0"	P1
Invert 2	1204.3'	270°	8" PVC SDR35	8.5"	12"	PSX 12-08 NYLO	1.2"	P1
Invert 3								
Invert 4								
Invert 5								
Invert 6								
Invert 7								
Invert 8								

Default - Interior Dimensions

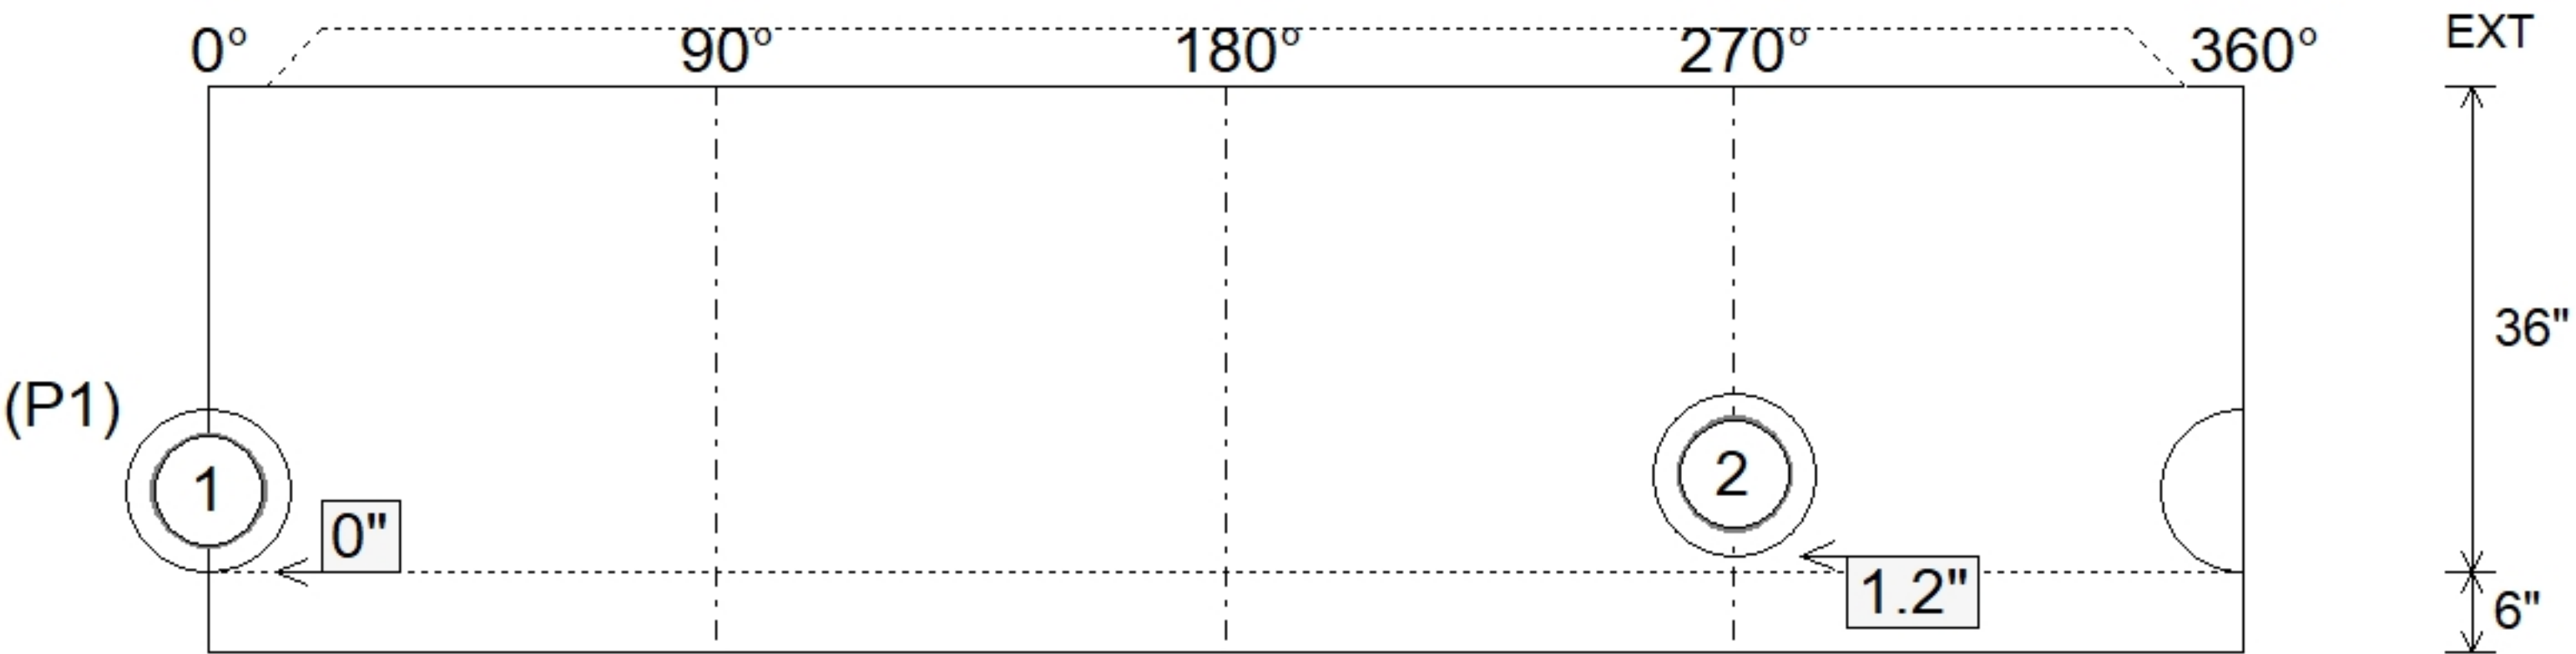

Submittal Drawing
6/4/2026 11:44:33 AM

SUBMITTAL
APPROVED BY: