

Contractor: Endesol, Inc.

TECH: S. Felletter

Plant: Beaver Dam



Type: SAN.MH w/ConBlock-CDA Red
Size: 48"

Rim to Invert: 9'

Floor Height: 6"


Slack: 1"

- FLOOR (As .31) #5 BARS AT 12" C.C.E.W.

8) MH Step ML-10-TDS-NCR - 10"


0 lb

Structure Total: 11257 lb

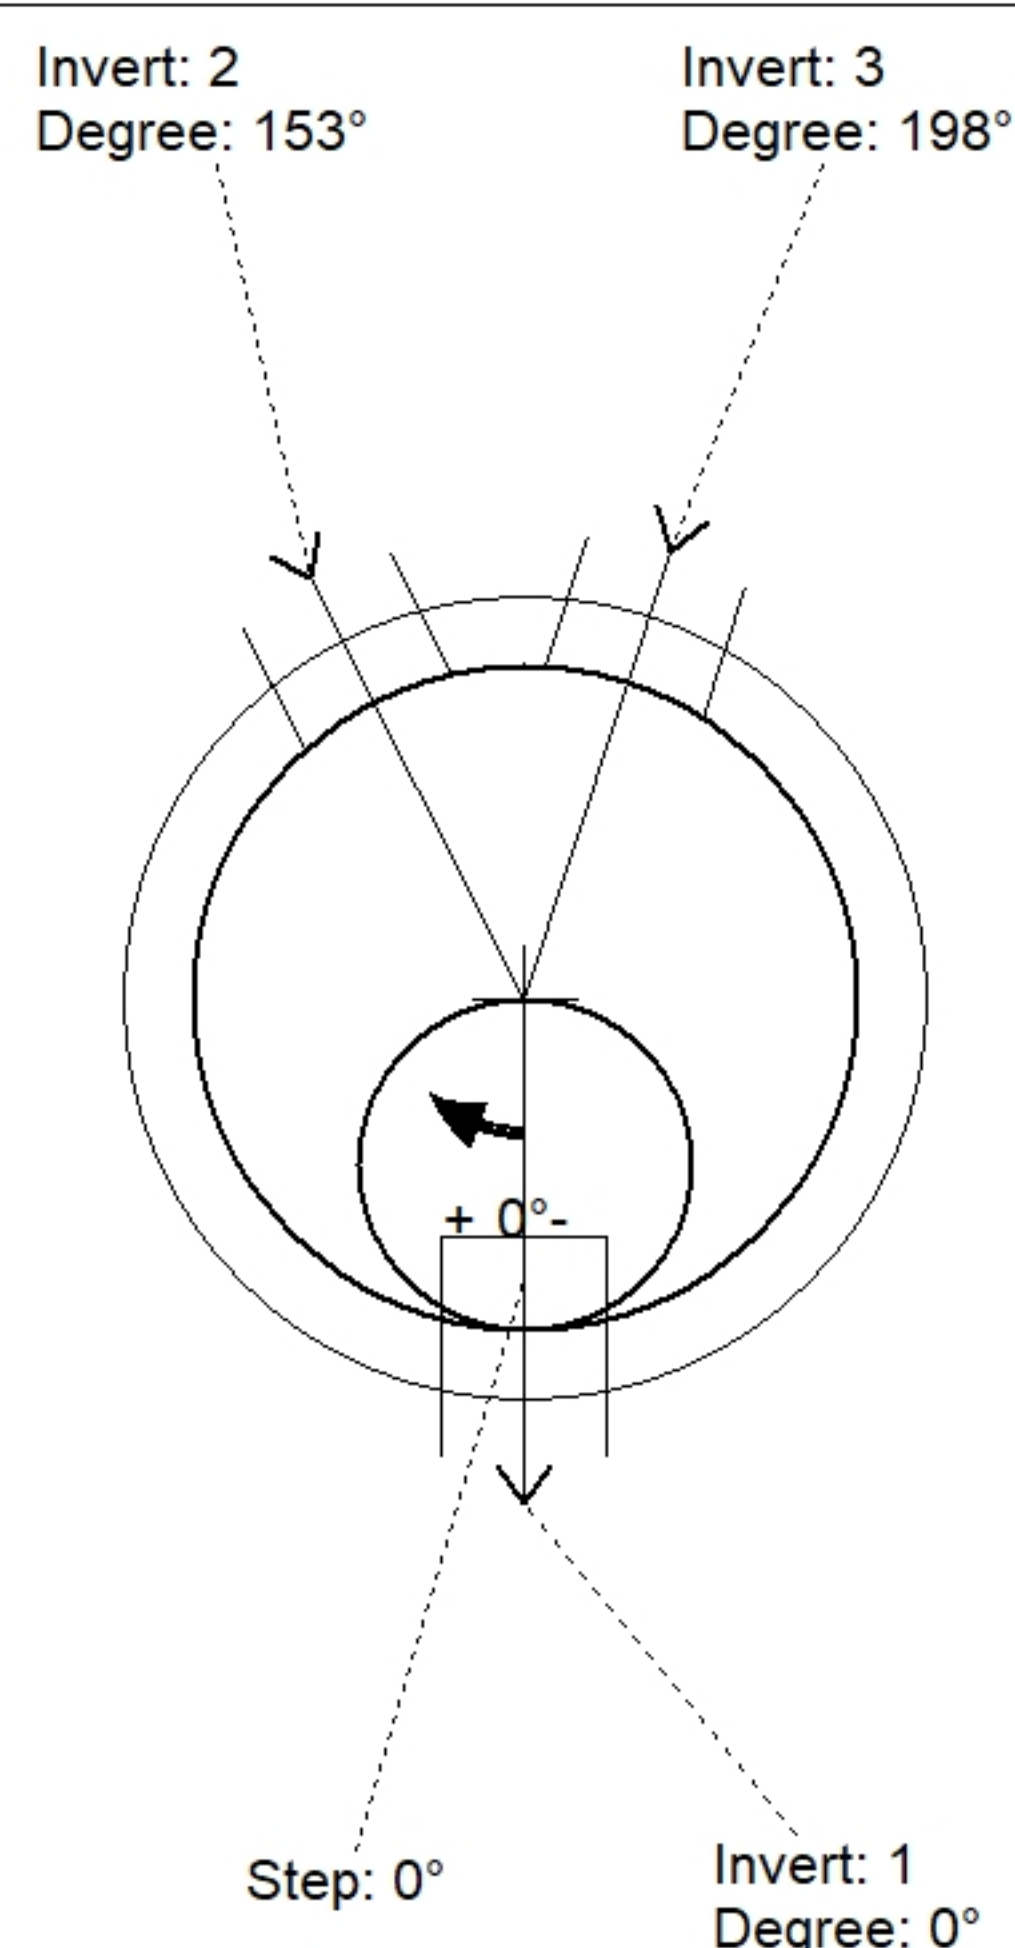

Position	Elev	Angle	Pipe	Pipe OD	Hole	Connector	Up (⌵)	Ref
Rim	1241'							
Reducer								
Invert 1	1232'	0°	8" PVC SDR35	8.5"	12"	PSX 12-08 NYLO	0"	P1
Invert 2	1232.1'	153°	8" PVC SDR35	8.5"	12"	PSX 12-08 NYLO	1.2"	P1
Invert 3	1232.6'	198°	8" PVC SDR35	8.5"	12"	PSX 12-08 NYLO	7.2"	P1
Invert 4								
Invert 5								
Invert 6								
Invert 7								
Invert 8								

Default - Interior Dimensions

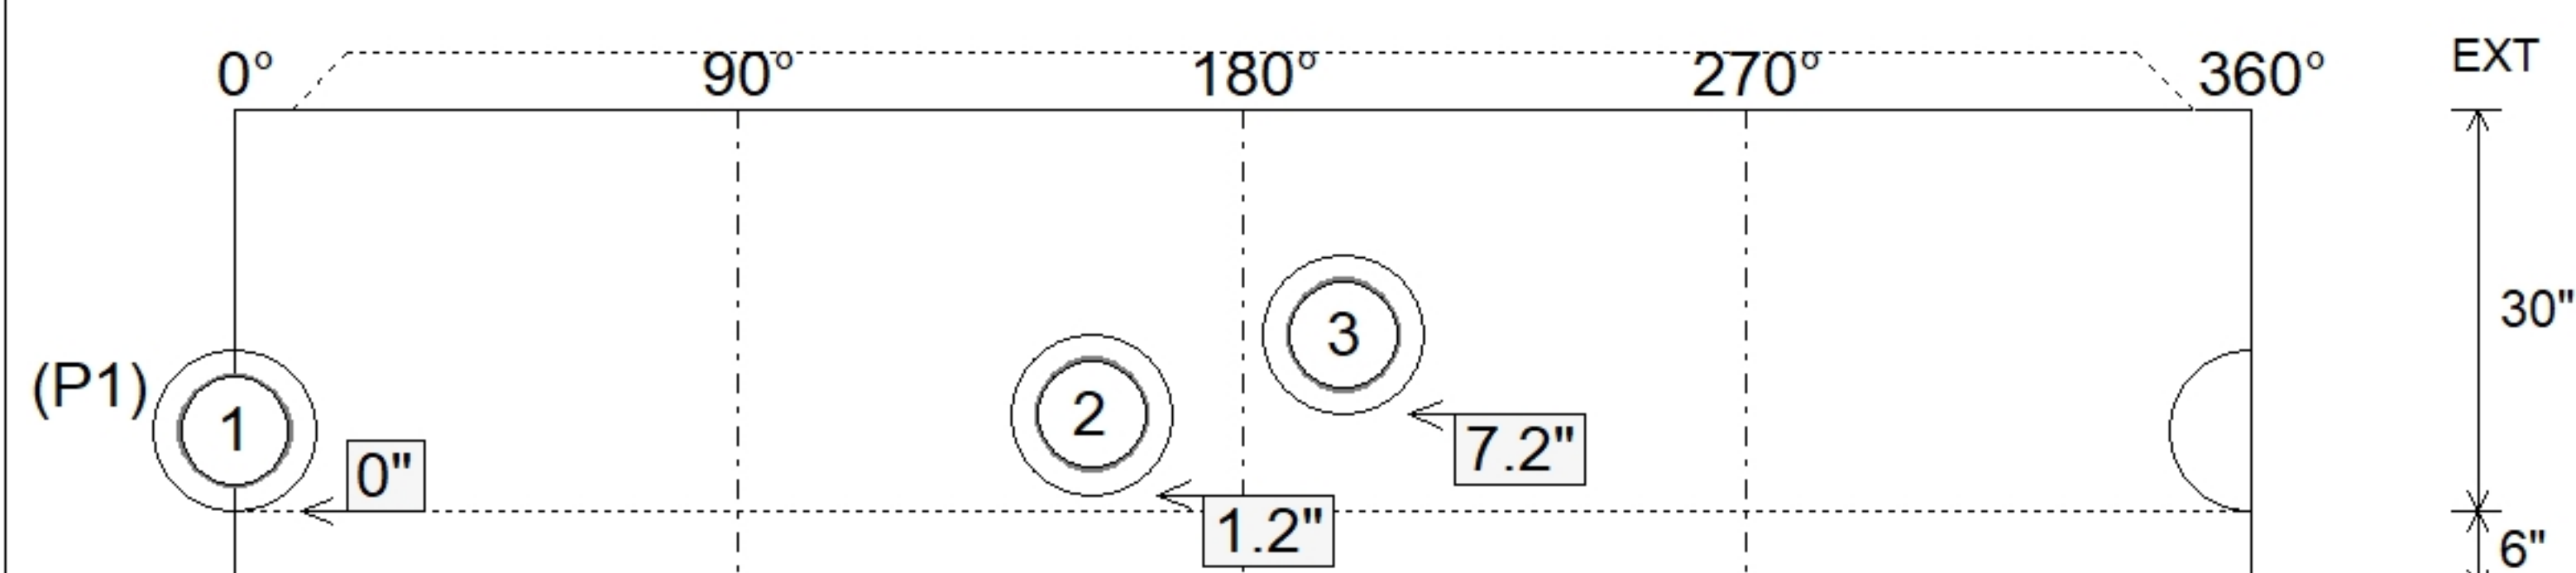

48" - MH BASE w/ConBlock-CDA Red - 30" - (P1)

SUBMITTAL
APPROVED BY: