

Contractor: Endesol, Inc.

Plant: Beaver Dam



Type: SAN.MH w/ConBlock-CDA Red
Size: 48"


Rim to Invert: 9.1'

Floor Height: 6"

Slack: 2.2"


- FLOOR (As .31) #5 BARS AT 12" C.C.E.W.

Structure Total: 9897 lb

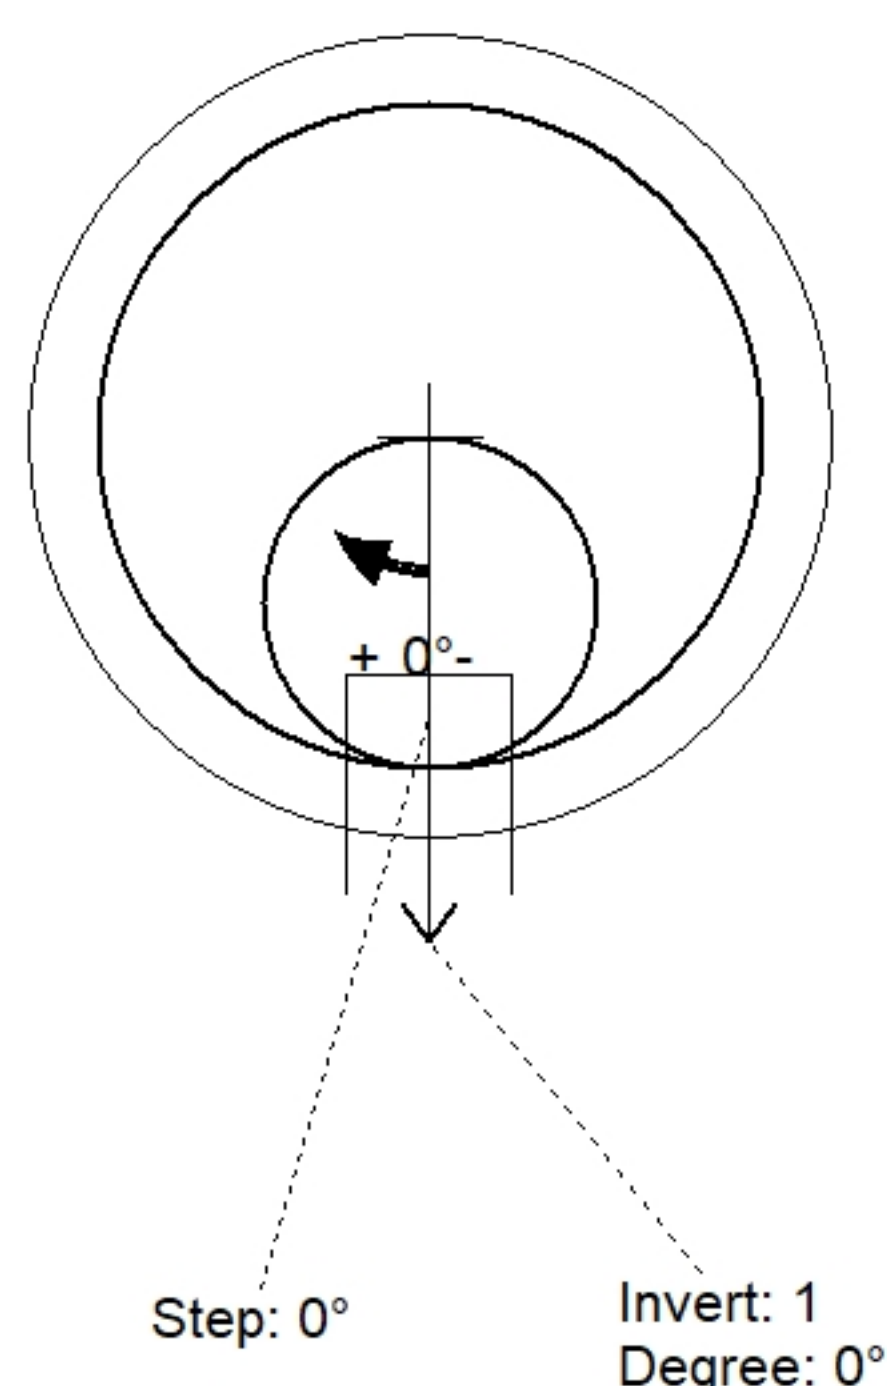

Position	Elev	Angle	Pipe	Pipe OD	Hole	Connector	Up ()	Ref
Rim	1243'							
Reducer								
Invert 1	1233.9'	0°	8" PVC SDR35	8.5"	12"	PSX 12-08 NYLO	0"	P1
Invert 2								
Invert 3								
Invert 4								
Invert 5								
Invert 6								
Invert 7								
Invert 8								

Default - Interior Dimensions

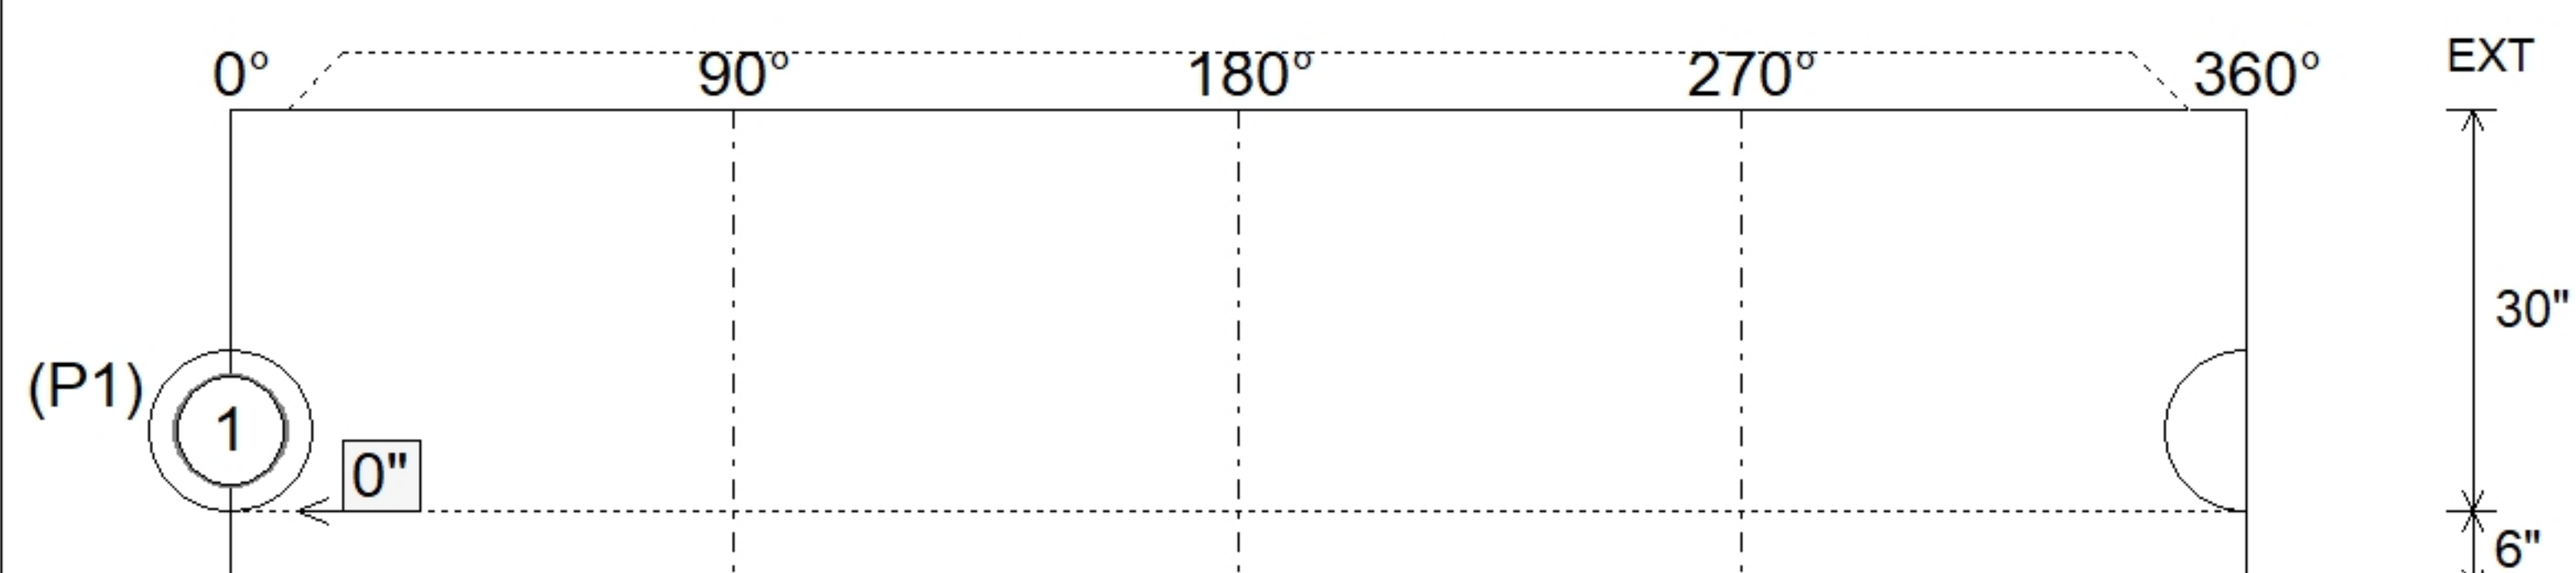

SUBMITTAL
APPROVED BY: