



Floor (Bot): -0.5'
Overall Height: 8'
Slack: 0"


Structure Total: 27251 lb

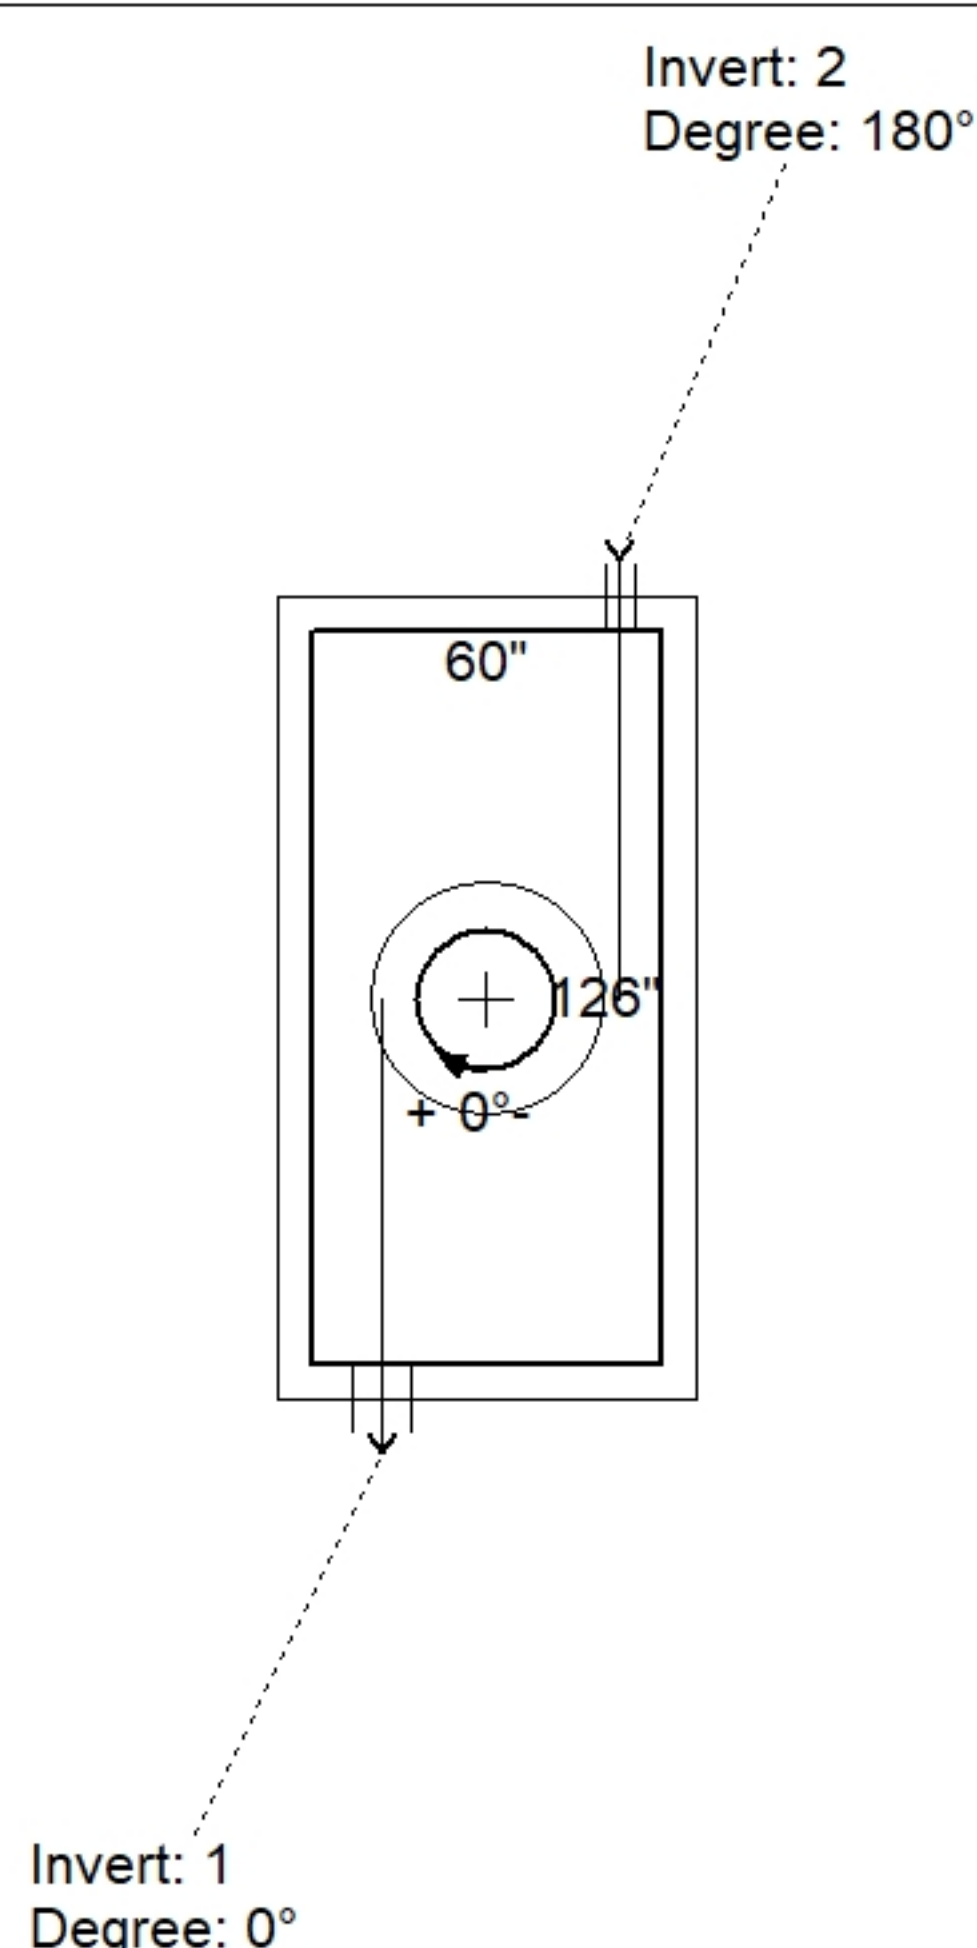

Position	Elev	Angle	Pipe	Pipe OD	Hole	Connector	Up (')	Ref
Rim	7.5'							
Reducer								
Invert 1	4.75'	0°	6" PVC SDR35	6.25"	10"	Hole 10	55"	P1
Invert 2	5.34'	180°	2" PVC SDR35	2.25"	5"	Hole 5	62.58"	P1
Invert 3								
Invert 4								
Invert 5								
Invert 6								
Invert 7								
Invert 8								

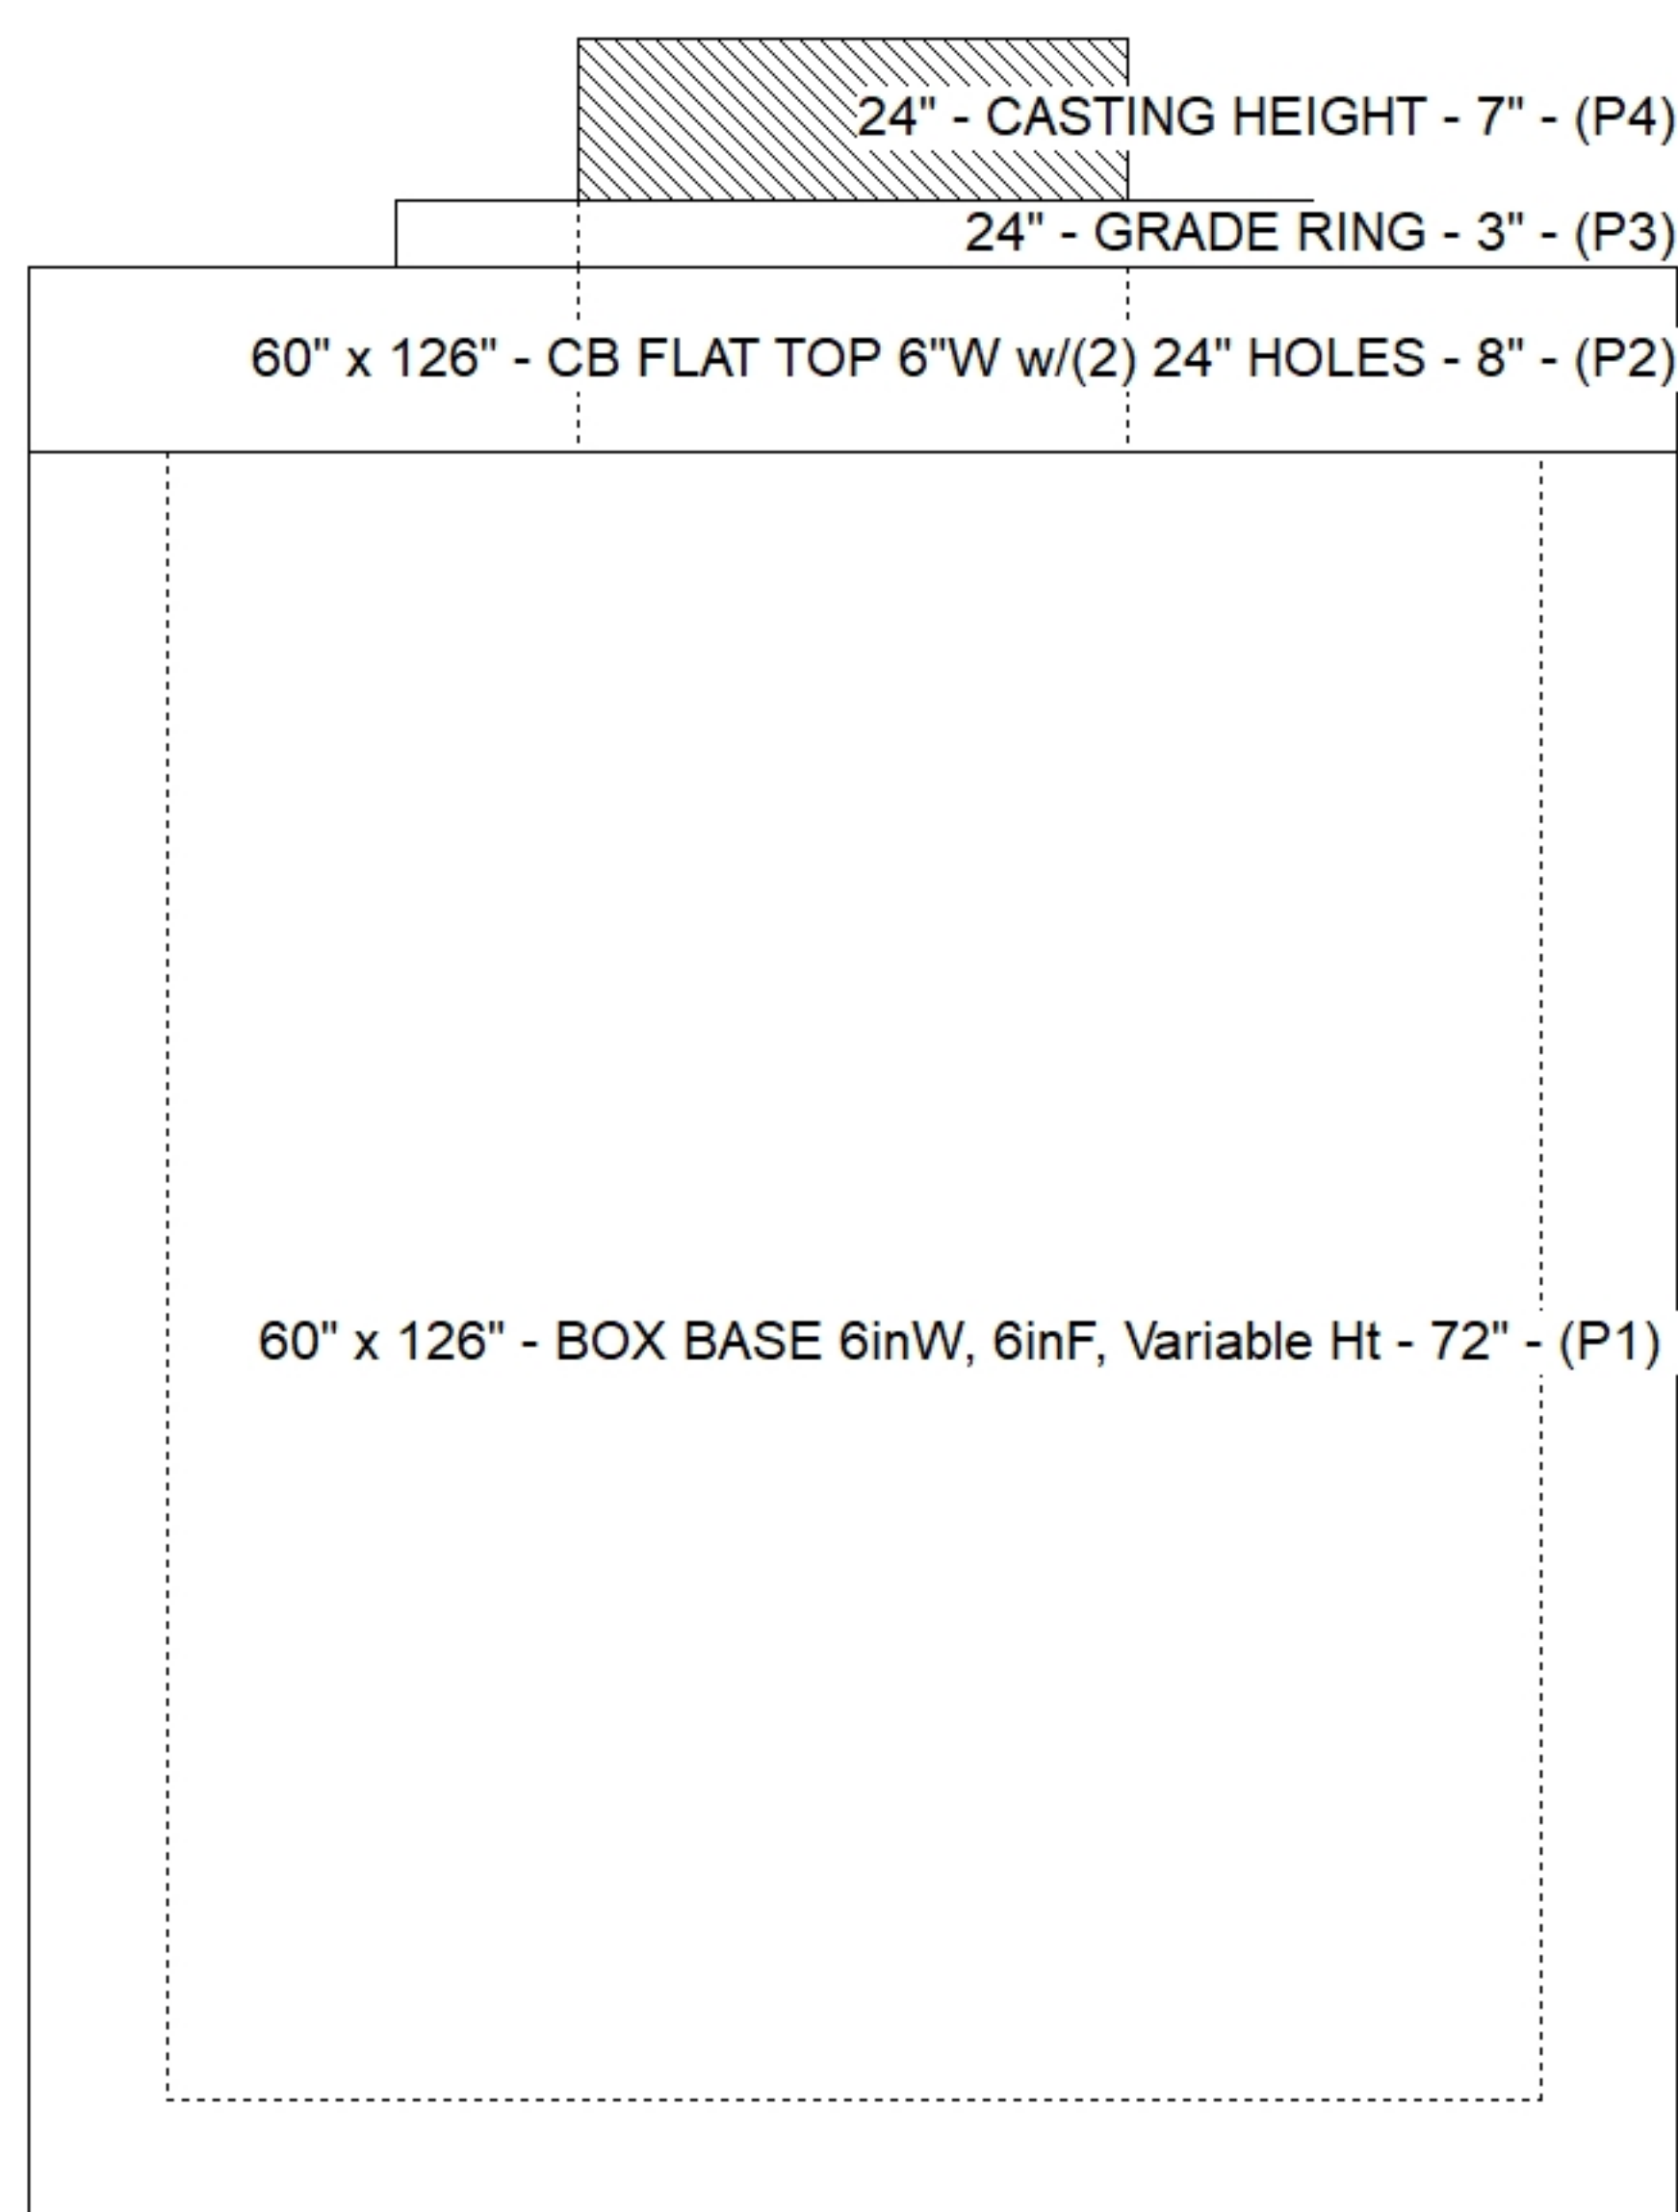

Default - Interior Dimensions

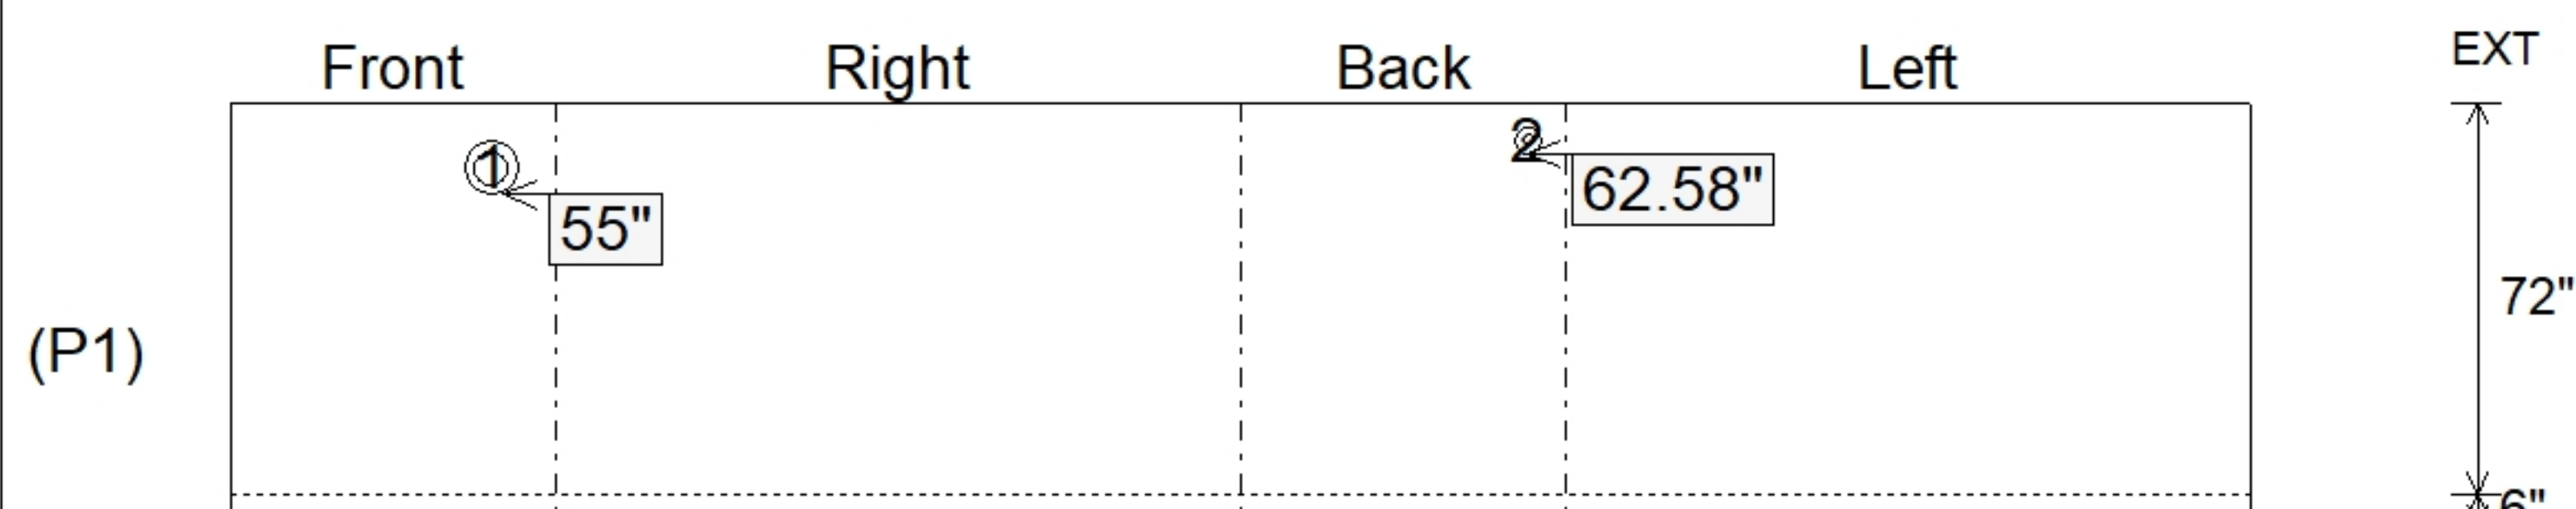

SUBMITTAL
APPROVED BY: