



Floor (Bot): -0.5'
Overall Height: 8'
Slack: 0"


Structure Total: 27103 lb

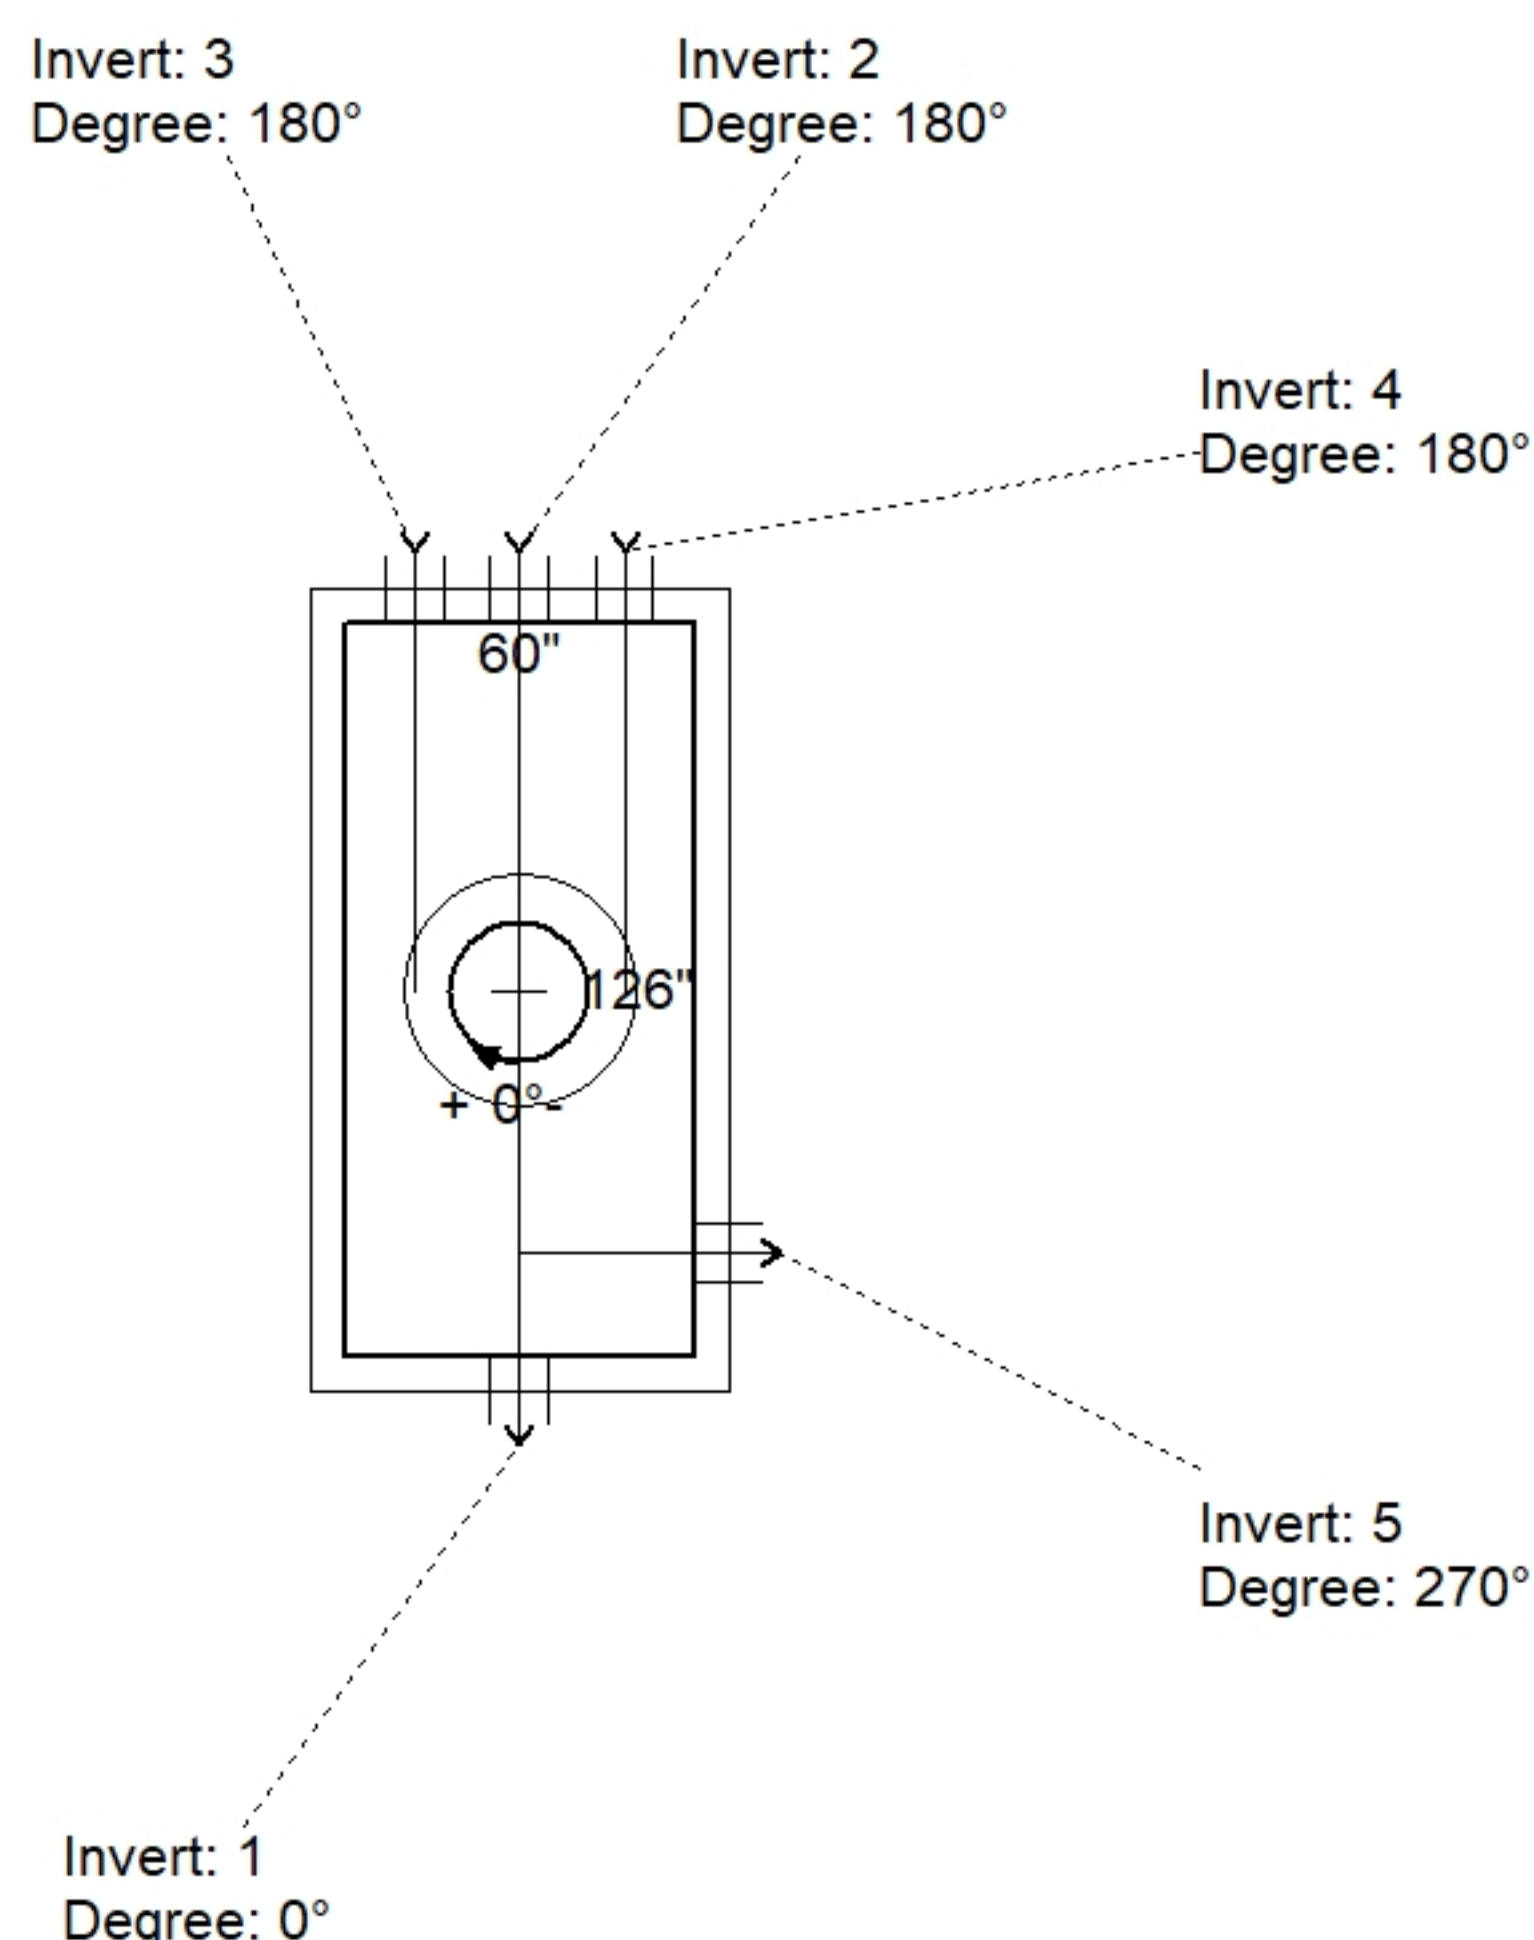

Position	Elev	Angle	Pipe	Pipe OD	Hole	Connector	Up ()	Ref
Rim	7.5'							
Reducer								
Invert 1	1.5'	0°	6" PVC SDR35	6.25"	10"	Hole 10	16"	P1
Invert 2	4.75'	180°	6" PVC SDR35	6.25"	10"	Hole 10	55"	P1
Invert 3	4.75'	180°	6" PVC SDR35	6.25"	10"	Hole 10	55"	P1
Invert 4	4.75'	180°	6" PVC SDR35	6.25"	10"	Hole 10	55"	P1
Invert 5	4.09'	270°	6" PVC SDR35	6.25"	10"	Hole 10	47.08"	P1
Invert 6								
Invert 7								
Invert 8								

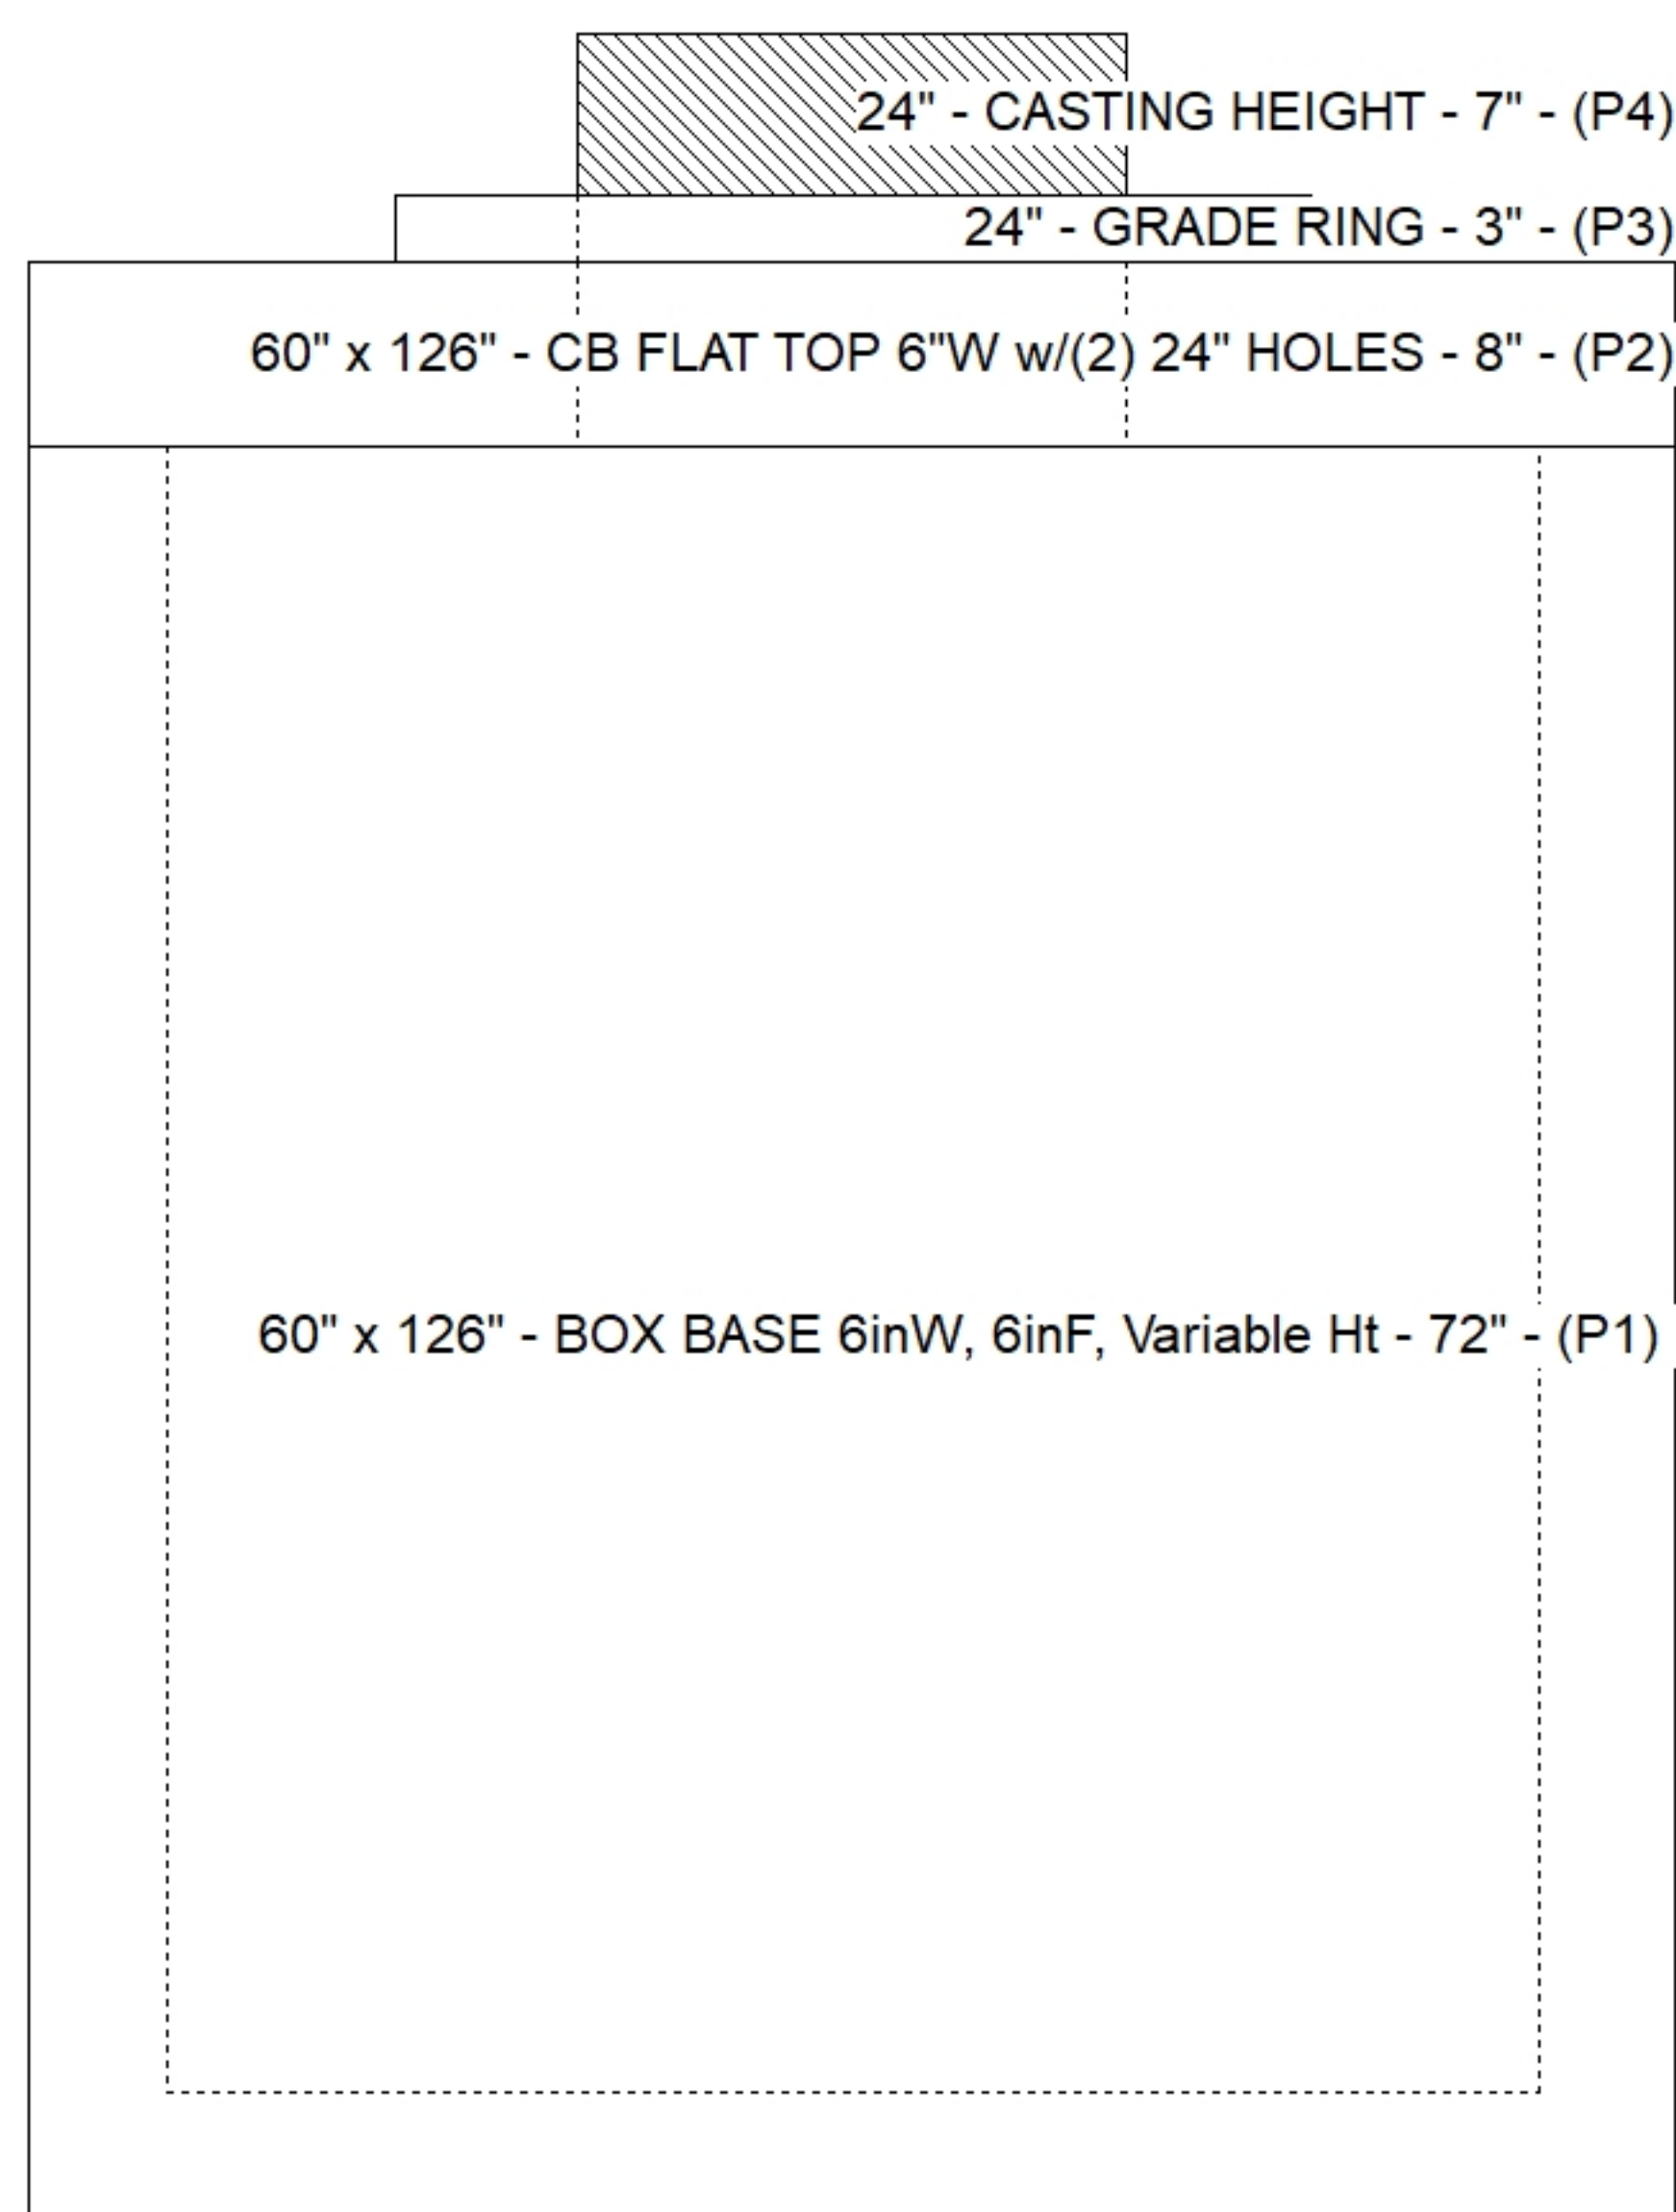

Default - Interior Dimensions

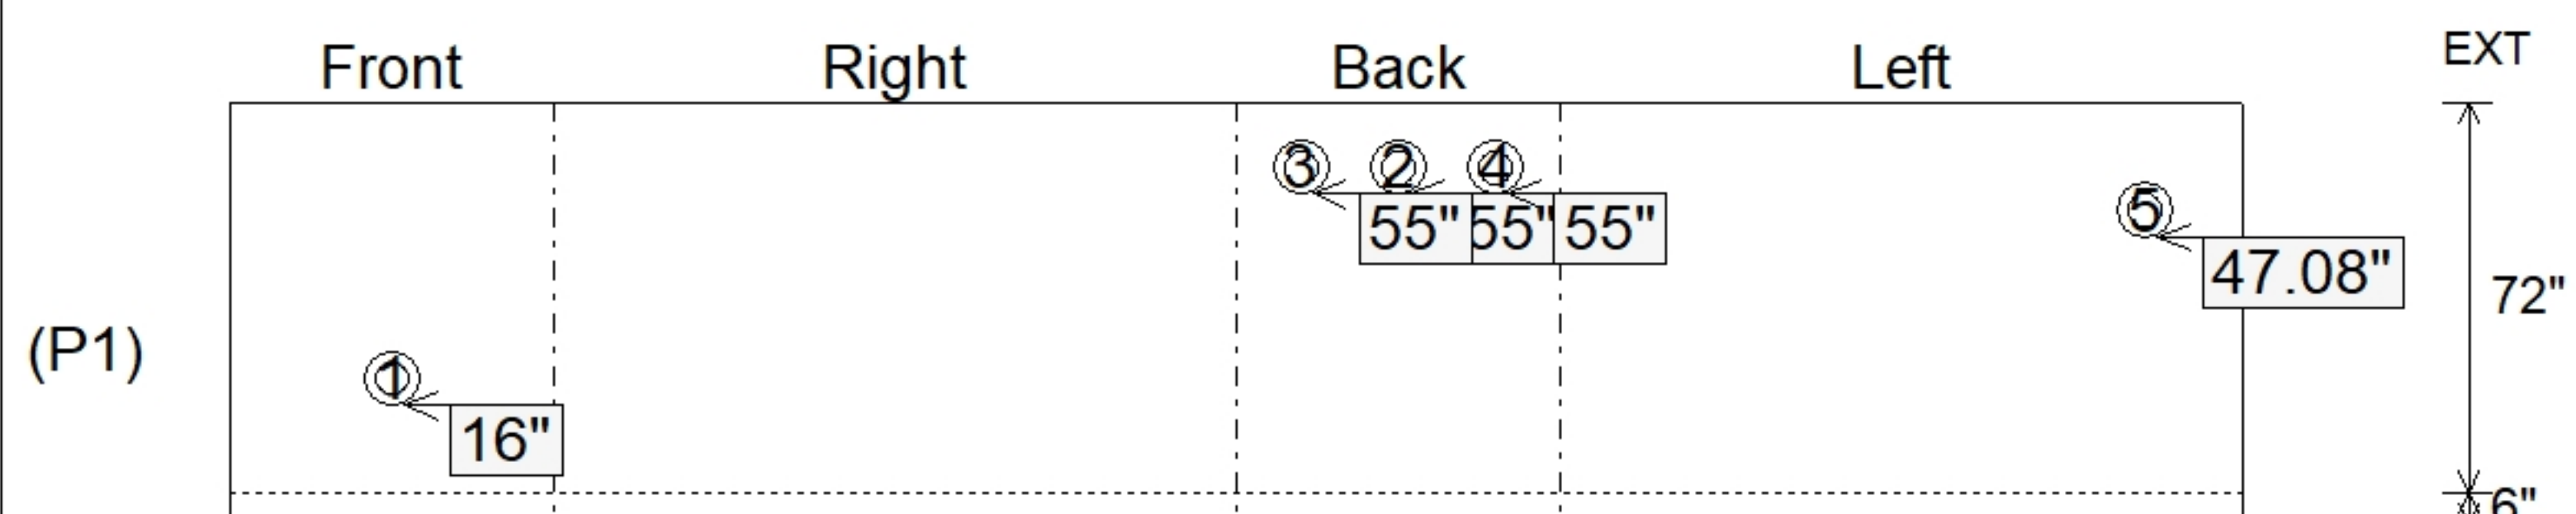

SUBMITTAL
APPROVED BY: