



Floor (Bot): 467.929'
Overall Height: 4.75'
Slack: 0.25"


Structure Total: 6015 lb

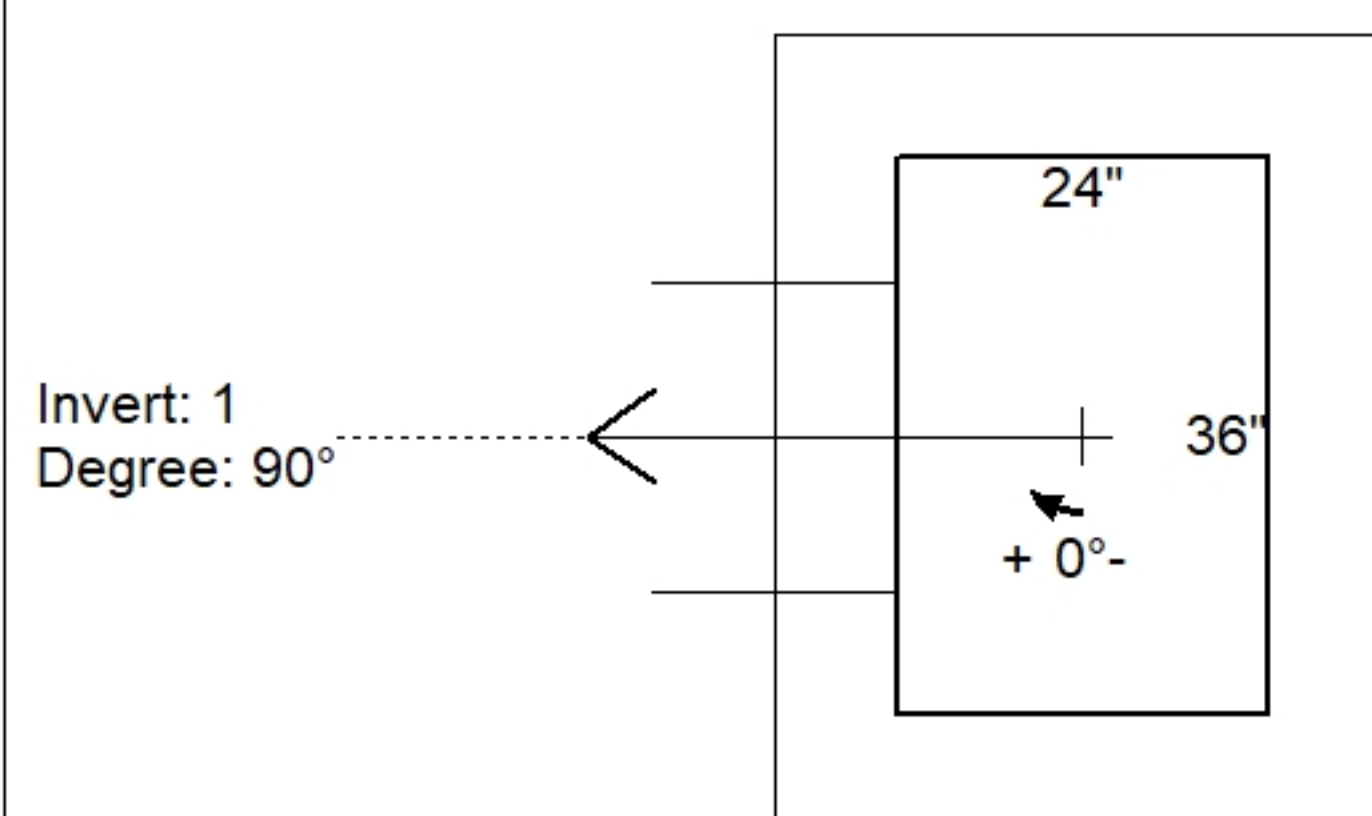

Position	Elev	Angle	Pipe	Pipe OD	Hole	Connector	Up (↓)	Ref
Rim	472.7'							
Reducer								
Invert 1	468.7'	90°	15" HDPE	17.6"	20"	Hole 20	-0.05"	P1
Invert 2								
Invert 3								
Invert 4								
Invert 5								
Invert 6								
Invert 7								
Invert 8								

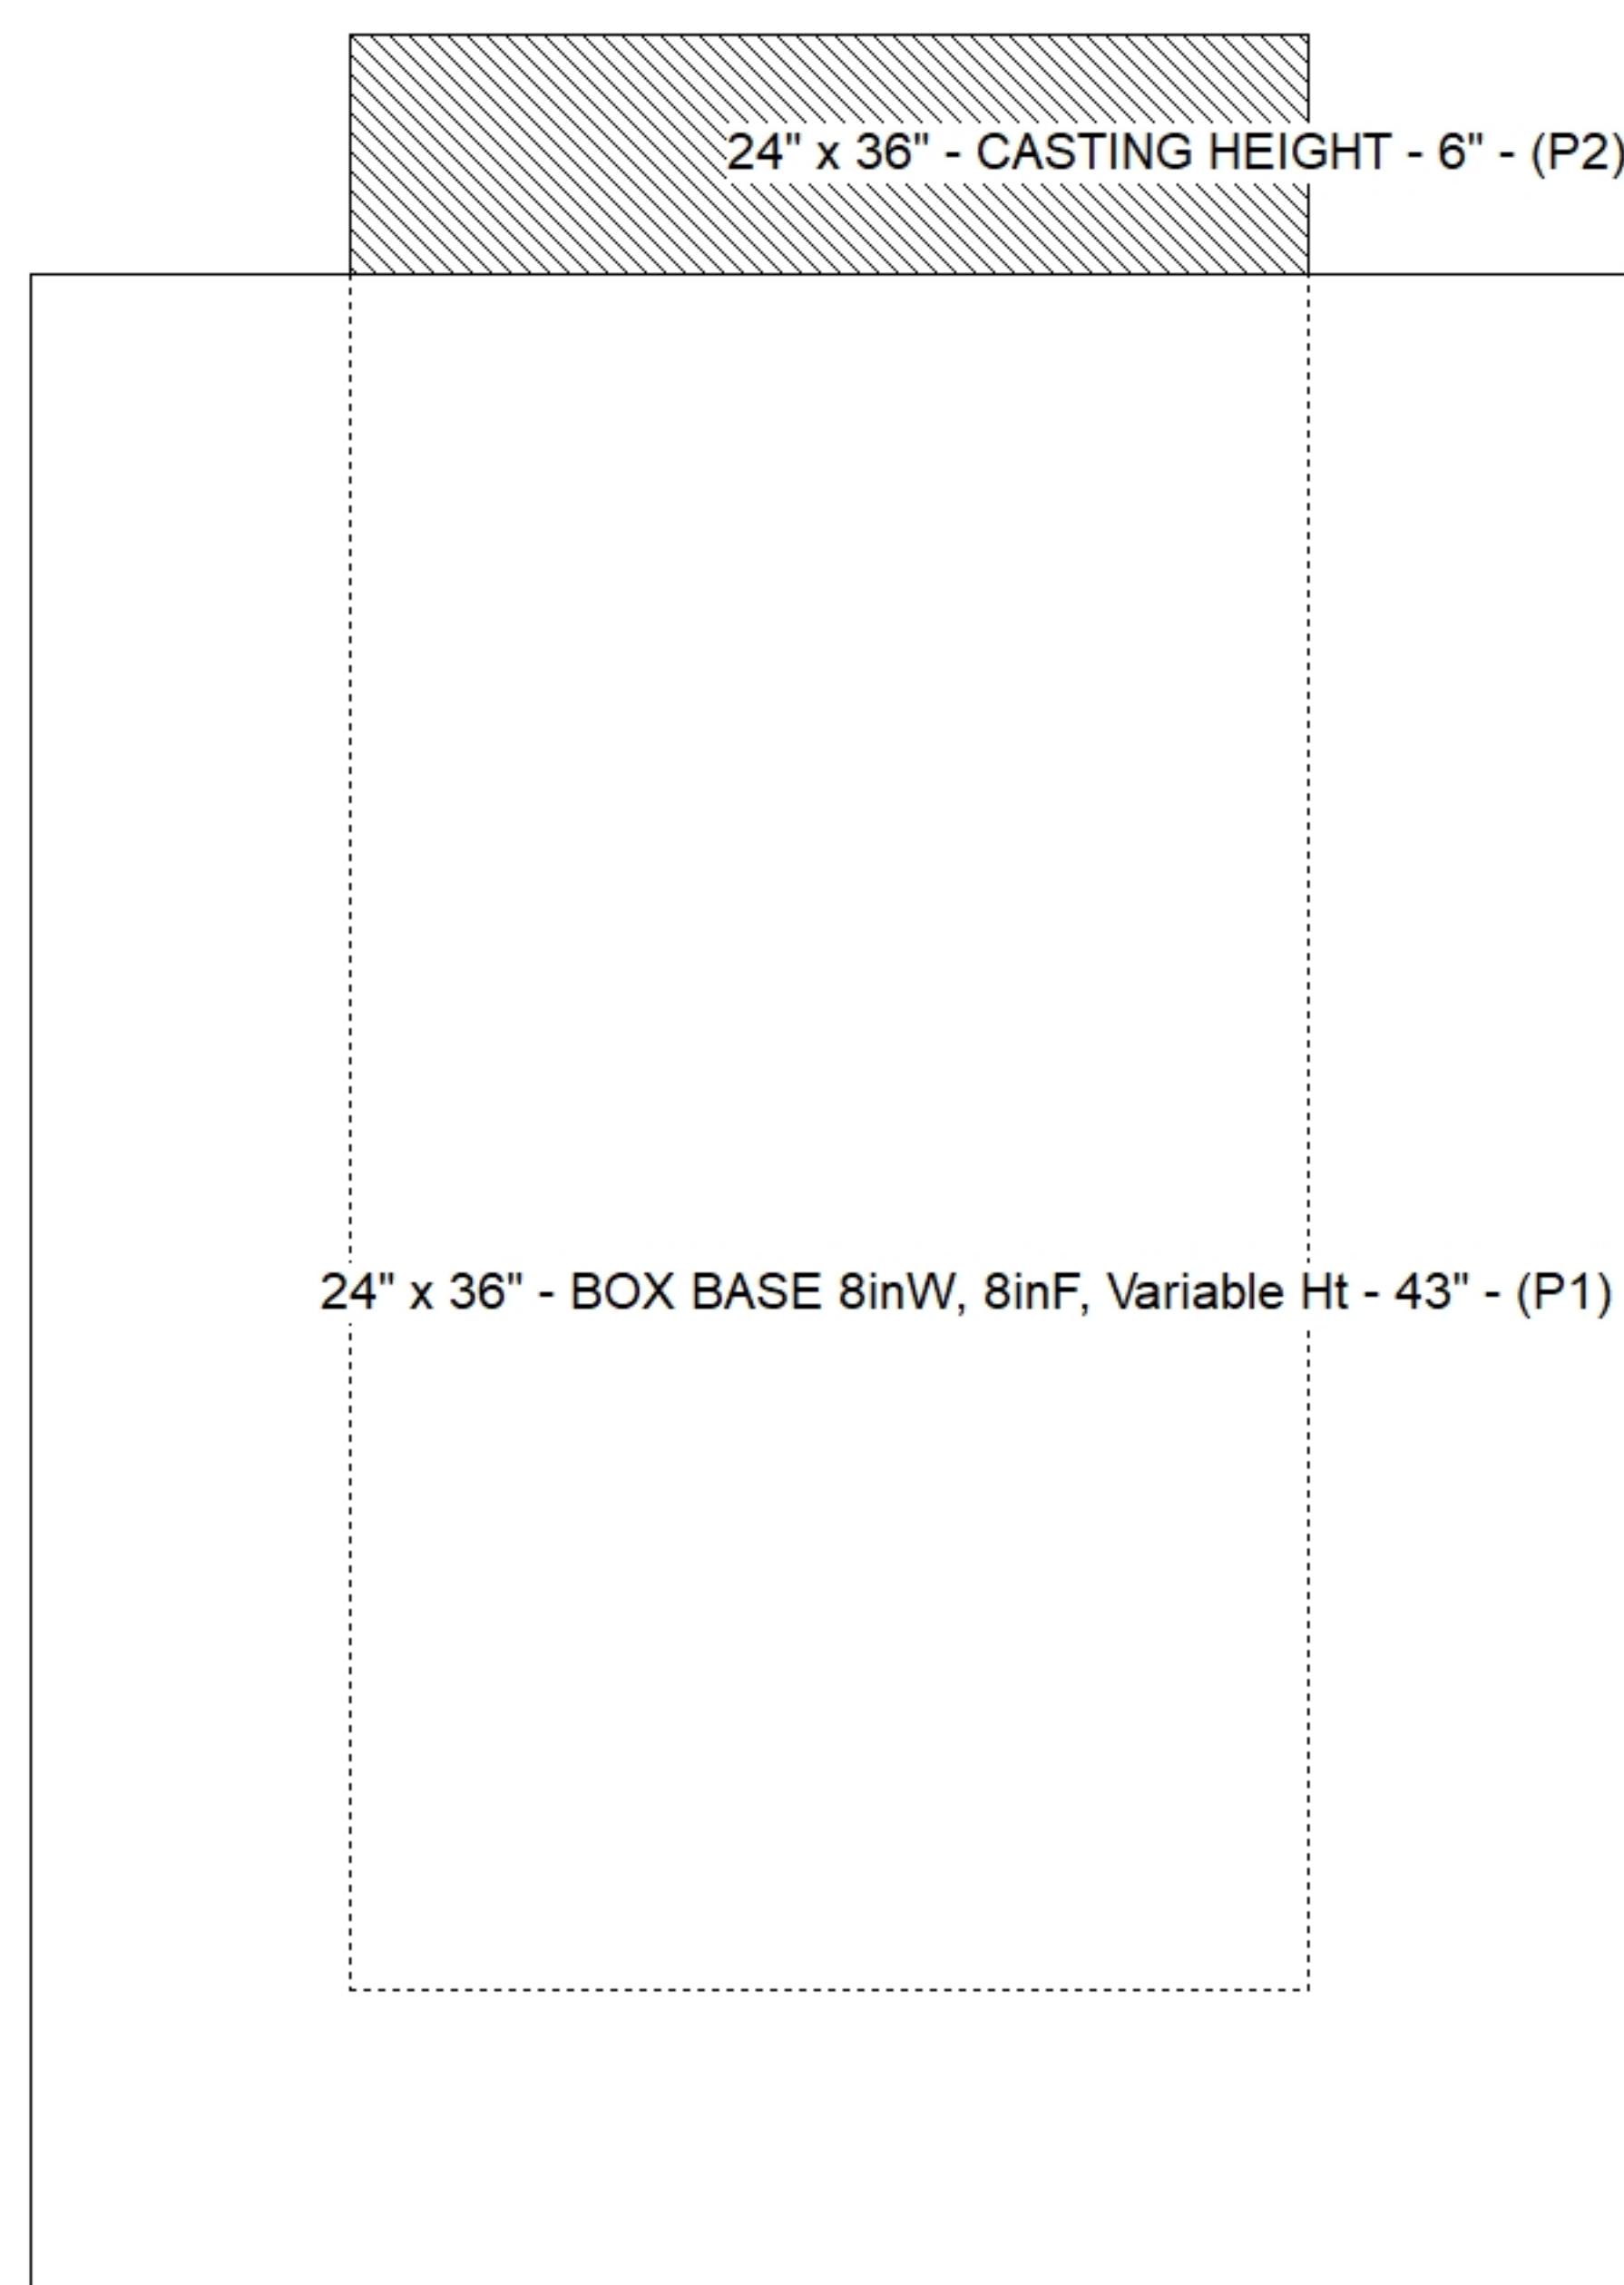

Default - Interior Dimensions

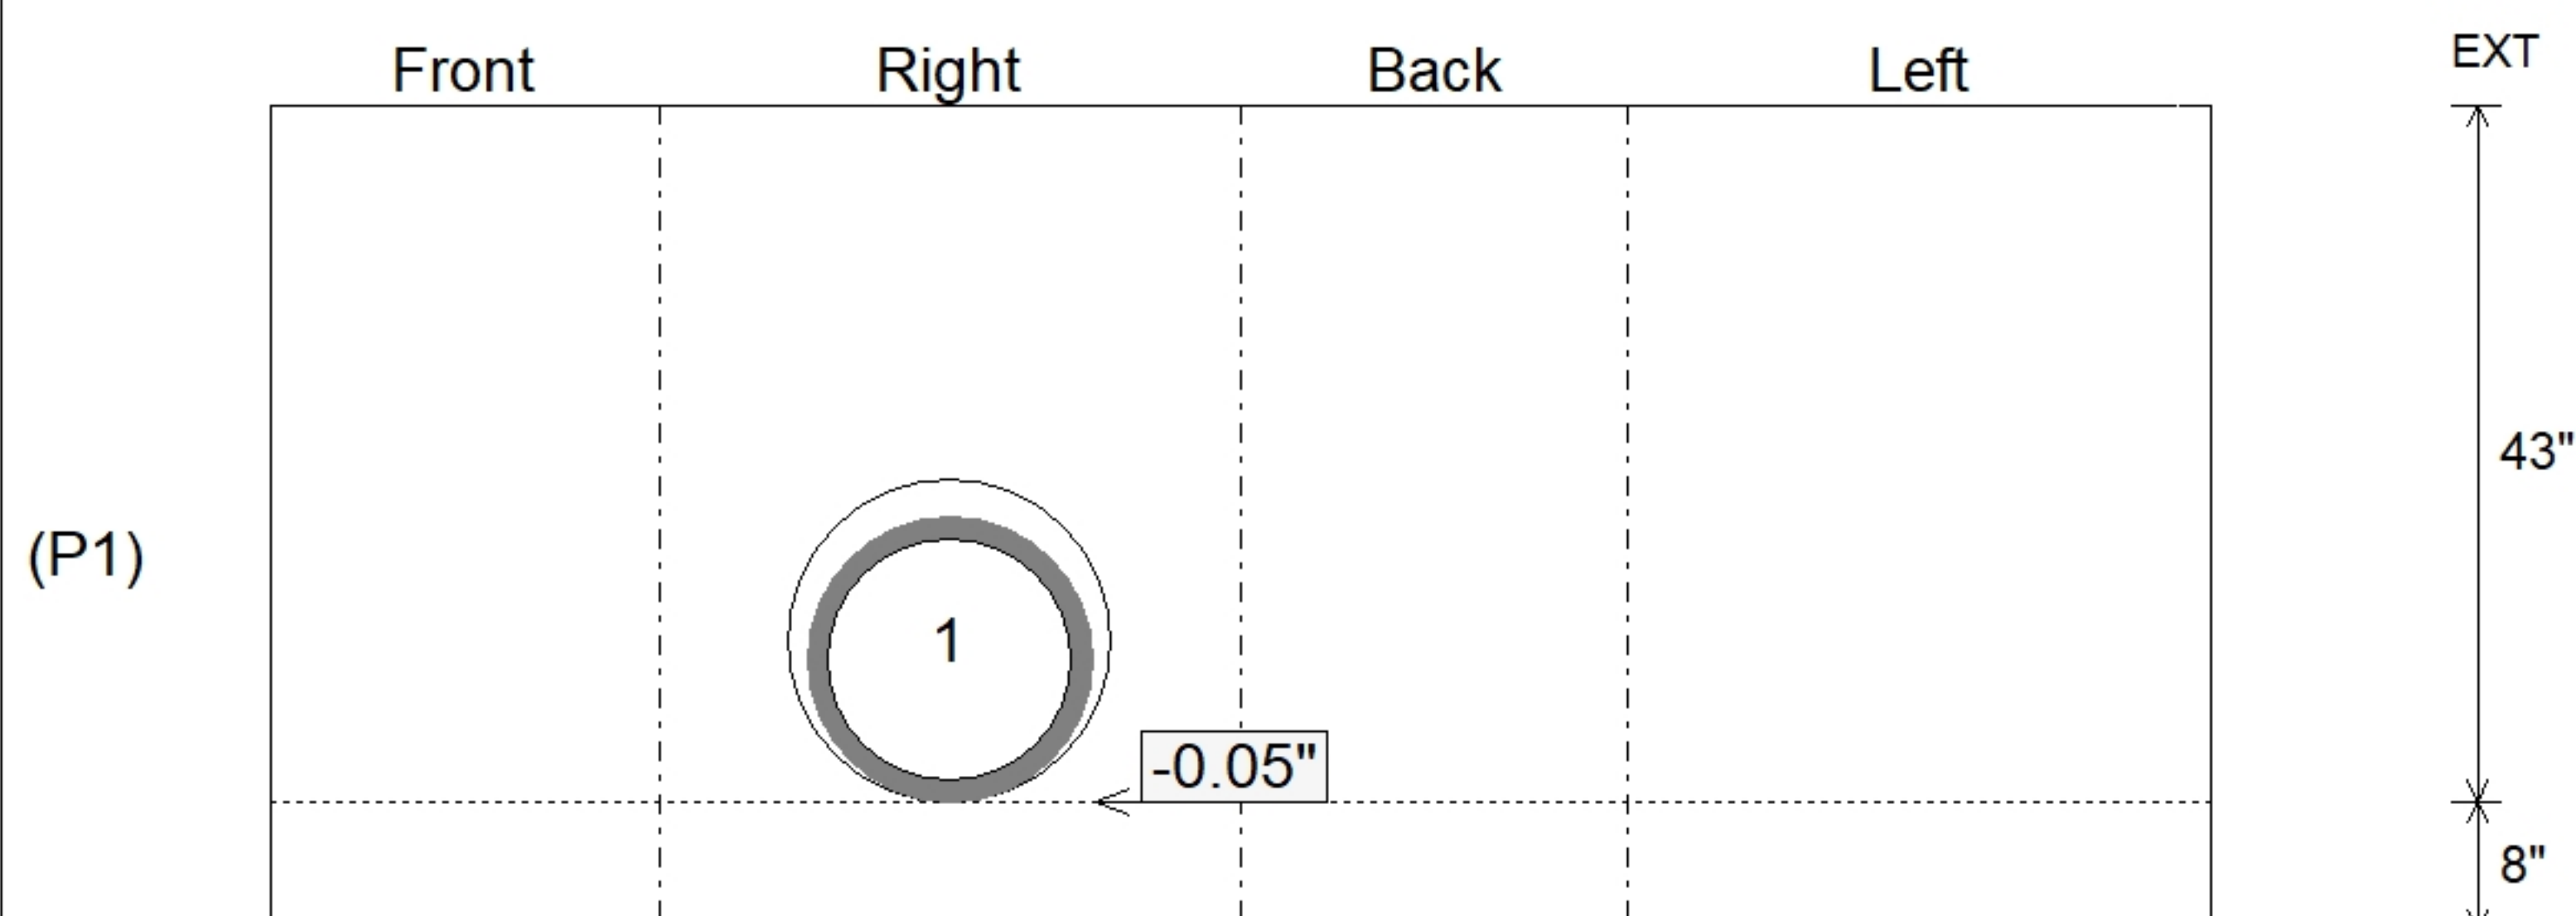

SUBMITTAL
APPROVED BY: