





Floor (Bot): 470.849'
Overall Height: 3.417'
Slack: 0.41"


Structure Total: 3537 lb

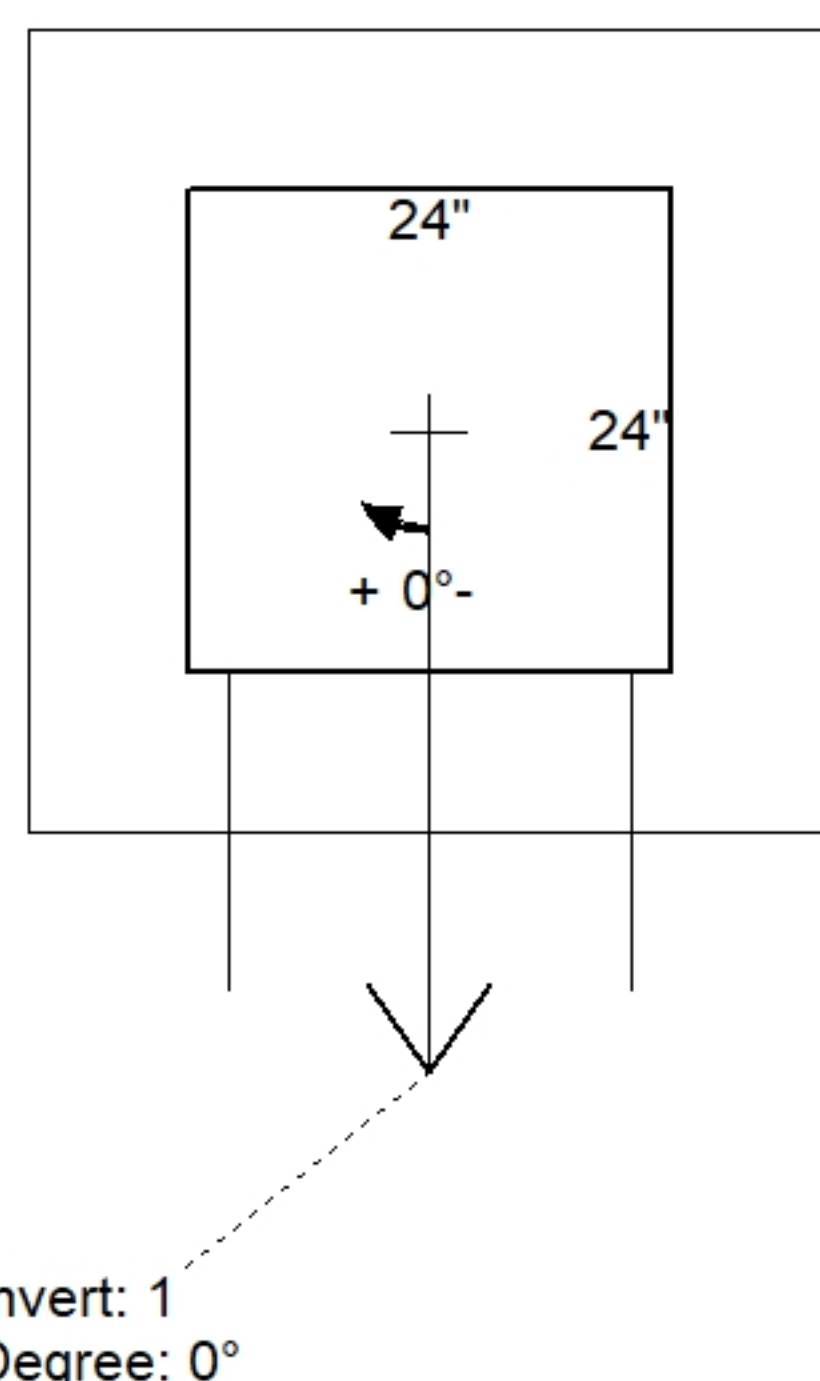

Position	Elev	Angle	Pipe	Pipe OD	Hole	Connector	Up ()	Ref
Rim	474.3'							
Reducer								
Invert 1	471.62'	0°	12" HDPE	14.5"	20"	Hole 20	0"	P1
Invert 2								
Invert 3								
Invert 4								
Invert 5								
Invert 6								
Invert 7								
Invert 8								

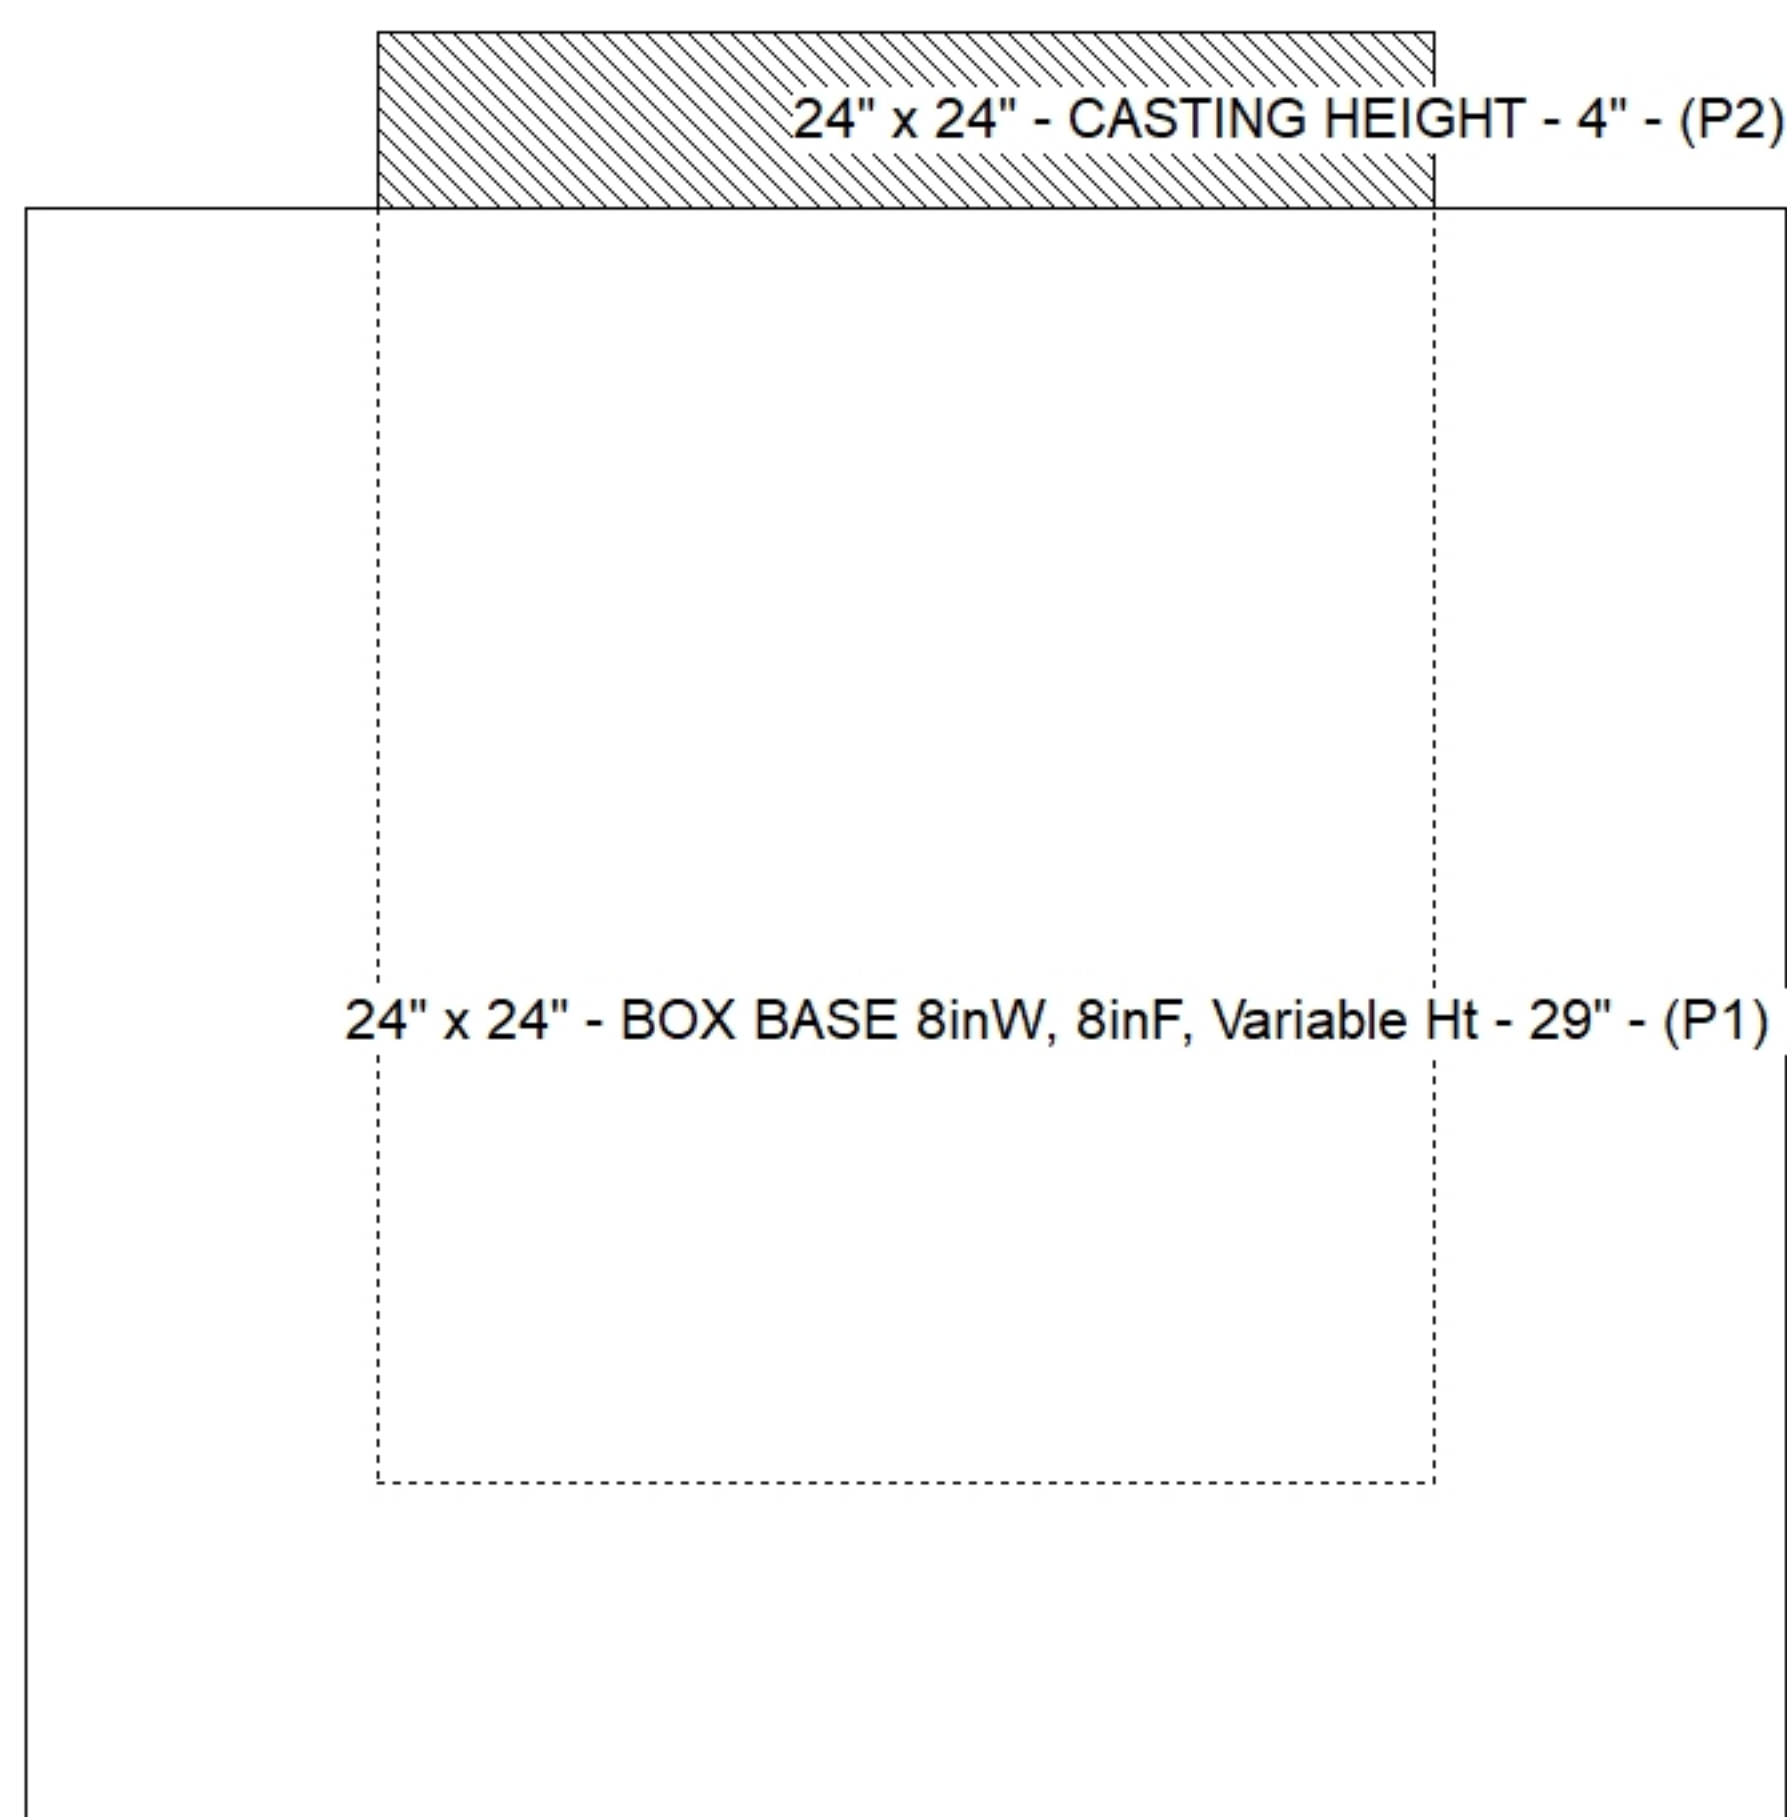

Default - Interior Dimensions

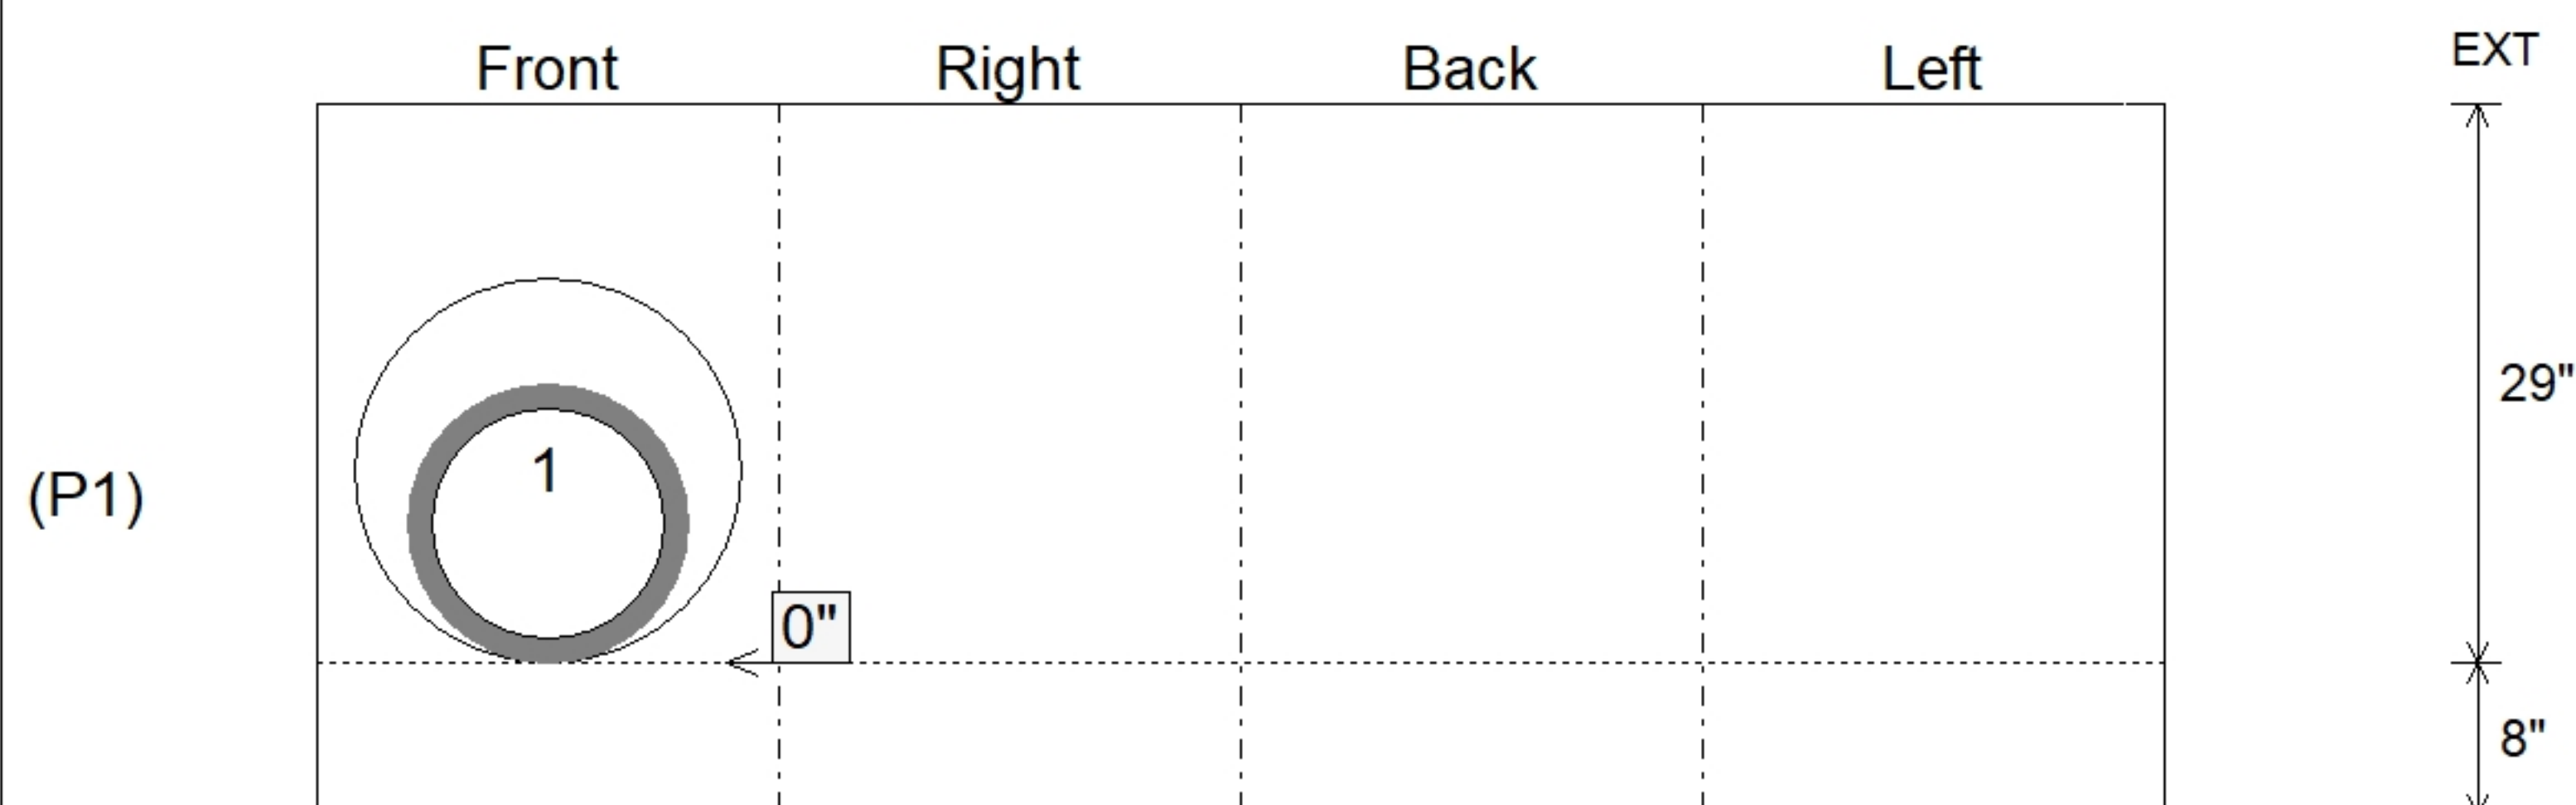

SUBMITTAL
APPROVED BY: