

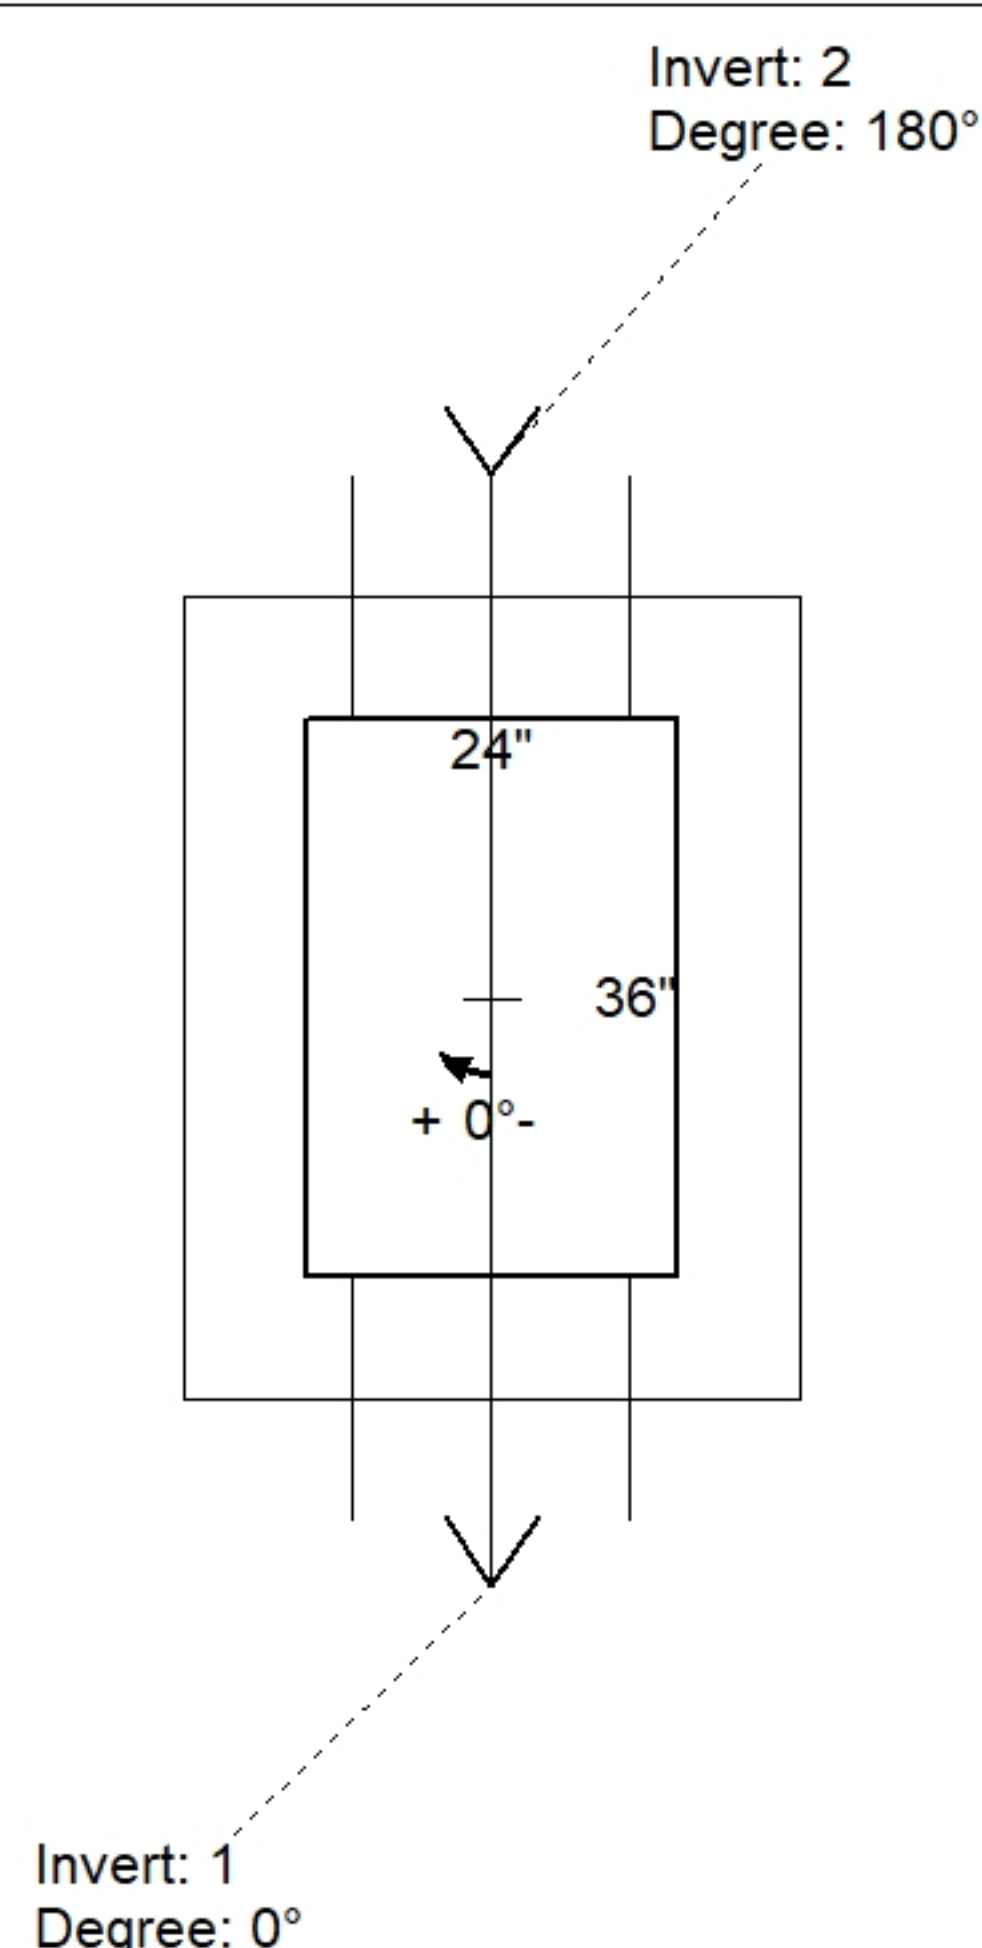


Floor (Bot): 471.669'
Overall Height: 3.083'
Slack: 0.81"

Structure Total: 3843 lb

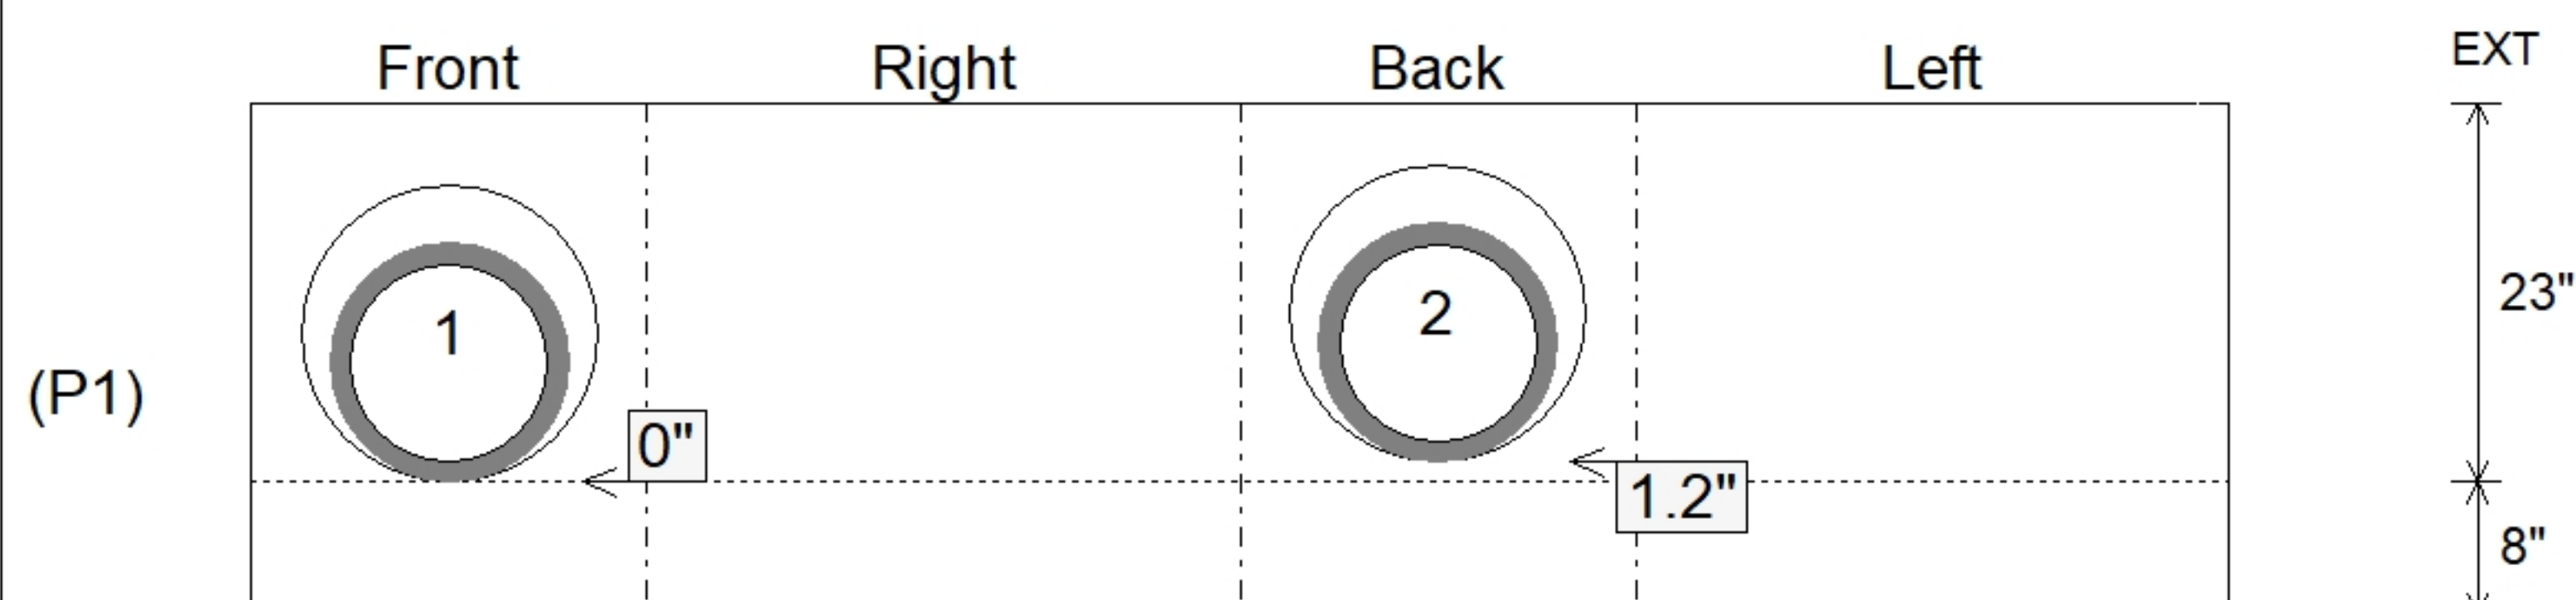

Position	Elev	Angle	Pipe	Pipe OD	Hole	Connector	Up (')	Ref
Rim	474.82'							
Reducer								
Invert 1	472.44'	0°	12" HDPE	14.5"	18"	Hole 18	0"	P1
Invert 2	472.54'	180°	12" HDPE	14.5"	18"	Hole 18	1.2"	P1
Invert 3								
Invert 4								
Invert 5								
Invert 6								
Invert 7								
Invert 8								

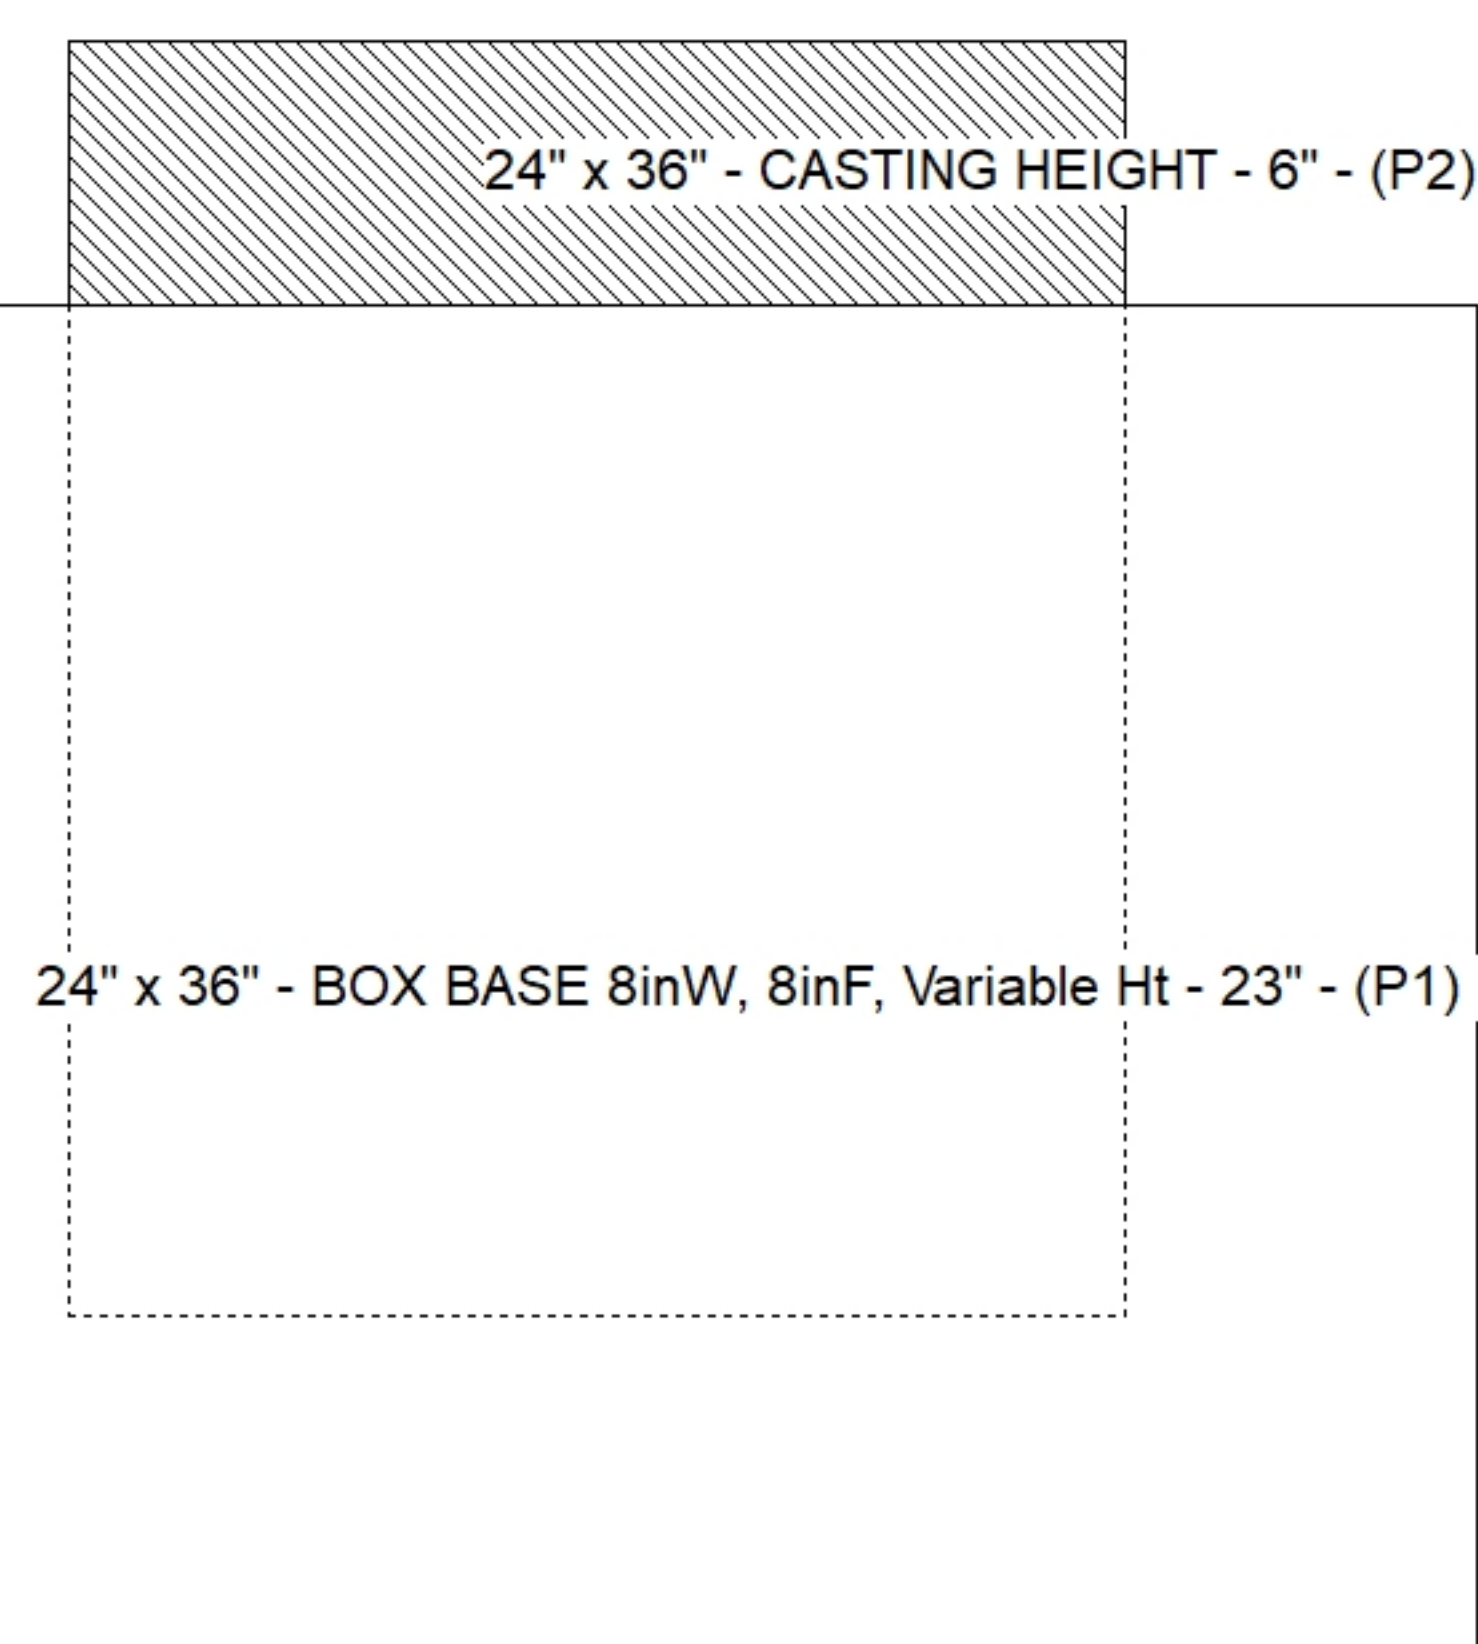

SUBMITTAL
APPROVED BY: