




Floor (Bot): 472.399'
Overall Height: 2.583'
Slack: 0.21"

Structure Total: 3409 lb

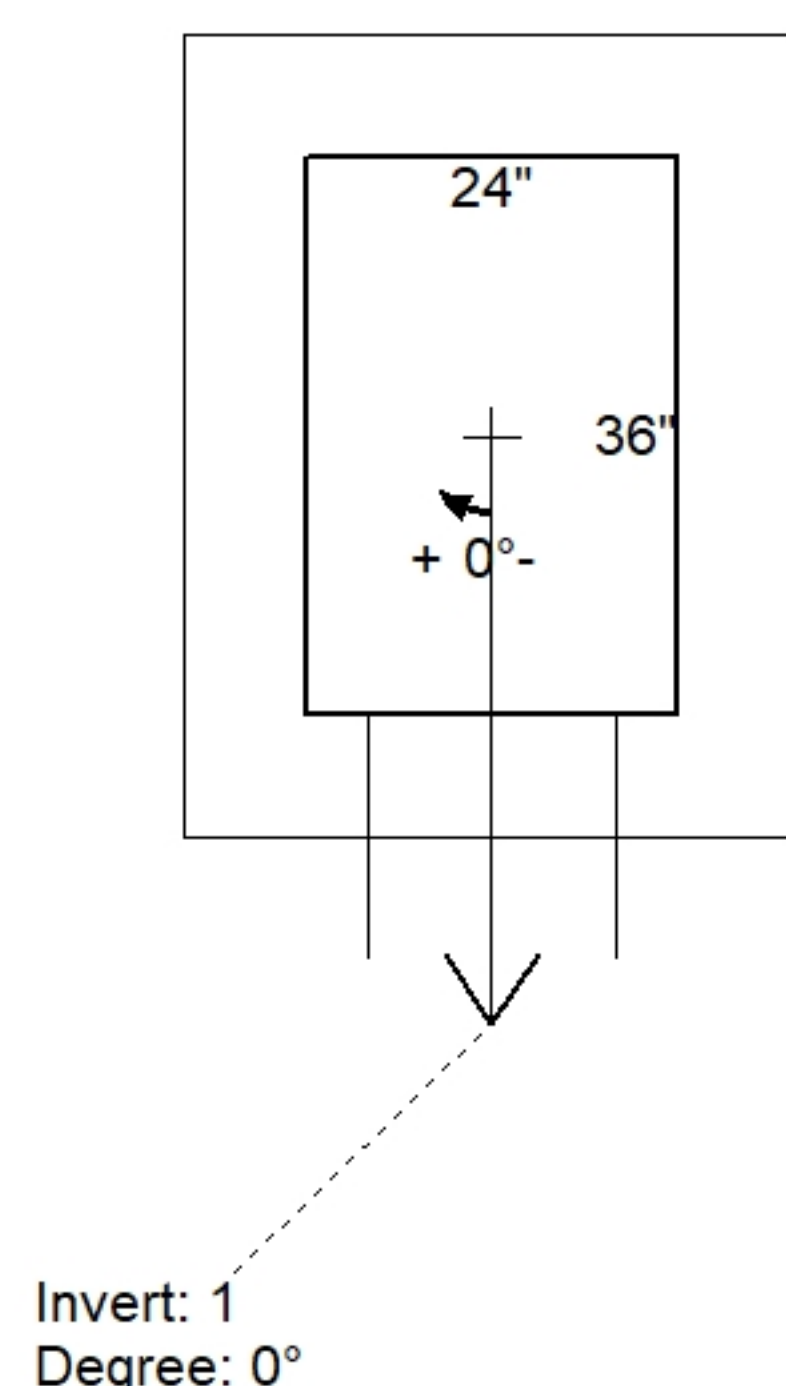

Position	Elev	Angle	Pipe	Pipe OD	Hole	Connector	Up (')	Ref
Rim	475'							
Reducer								
Invert 1	473.17'	0°	12" HDPE	14.5"	16" x 16"	DOGHOUSE INVRTD 16"x16"	0"	P1
Invert 2								
Invert 3								
Invert 4								
Invert 5								
Invert 6								
Invert 7								
Invert 8								

Default - Interior Dimensions

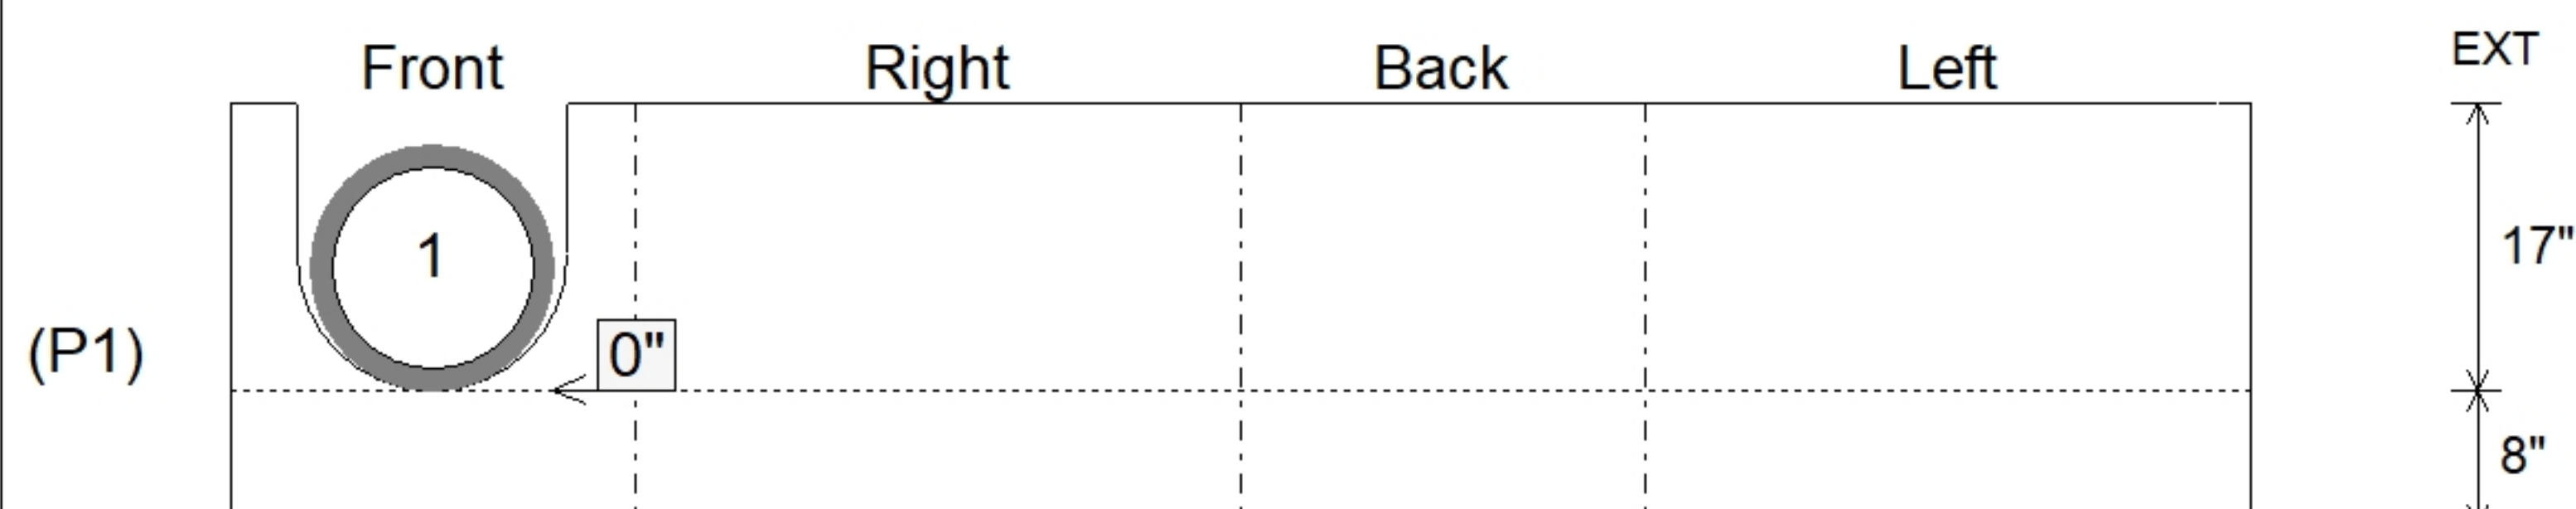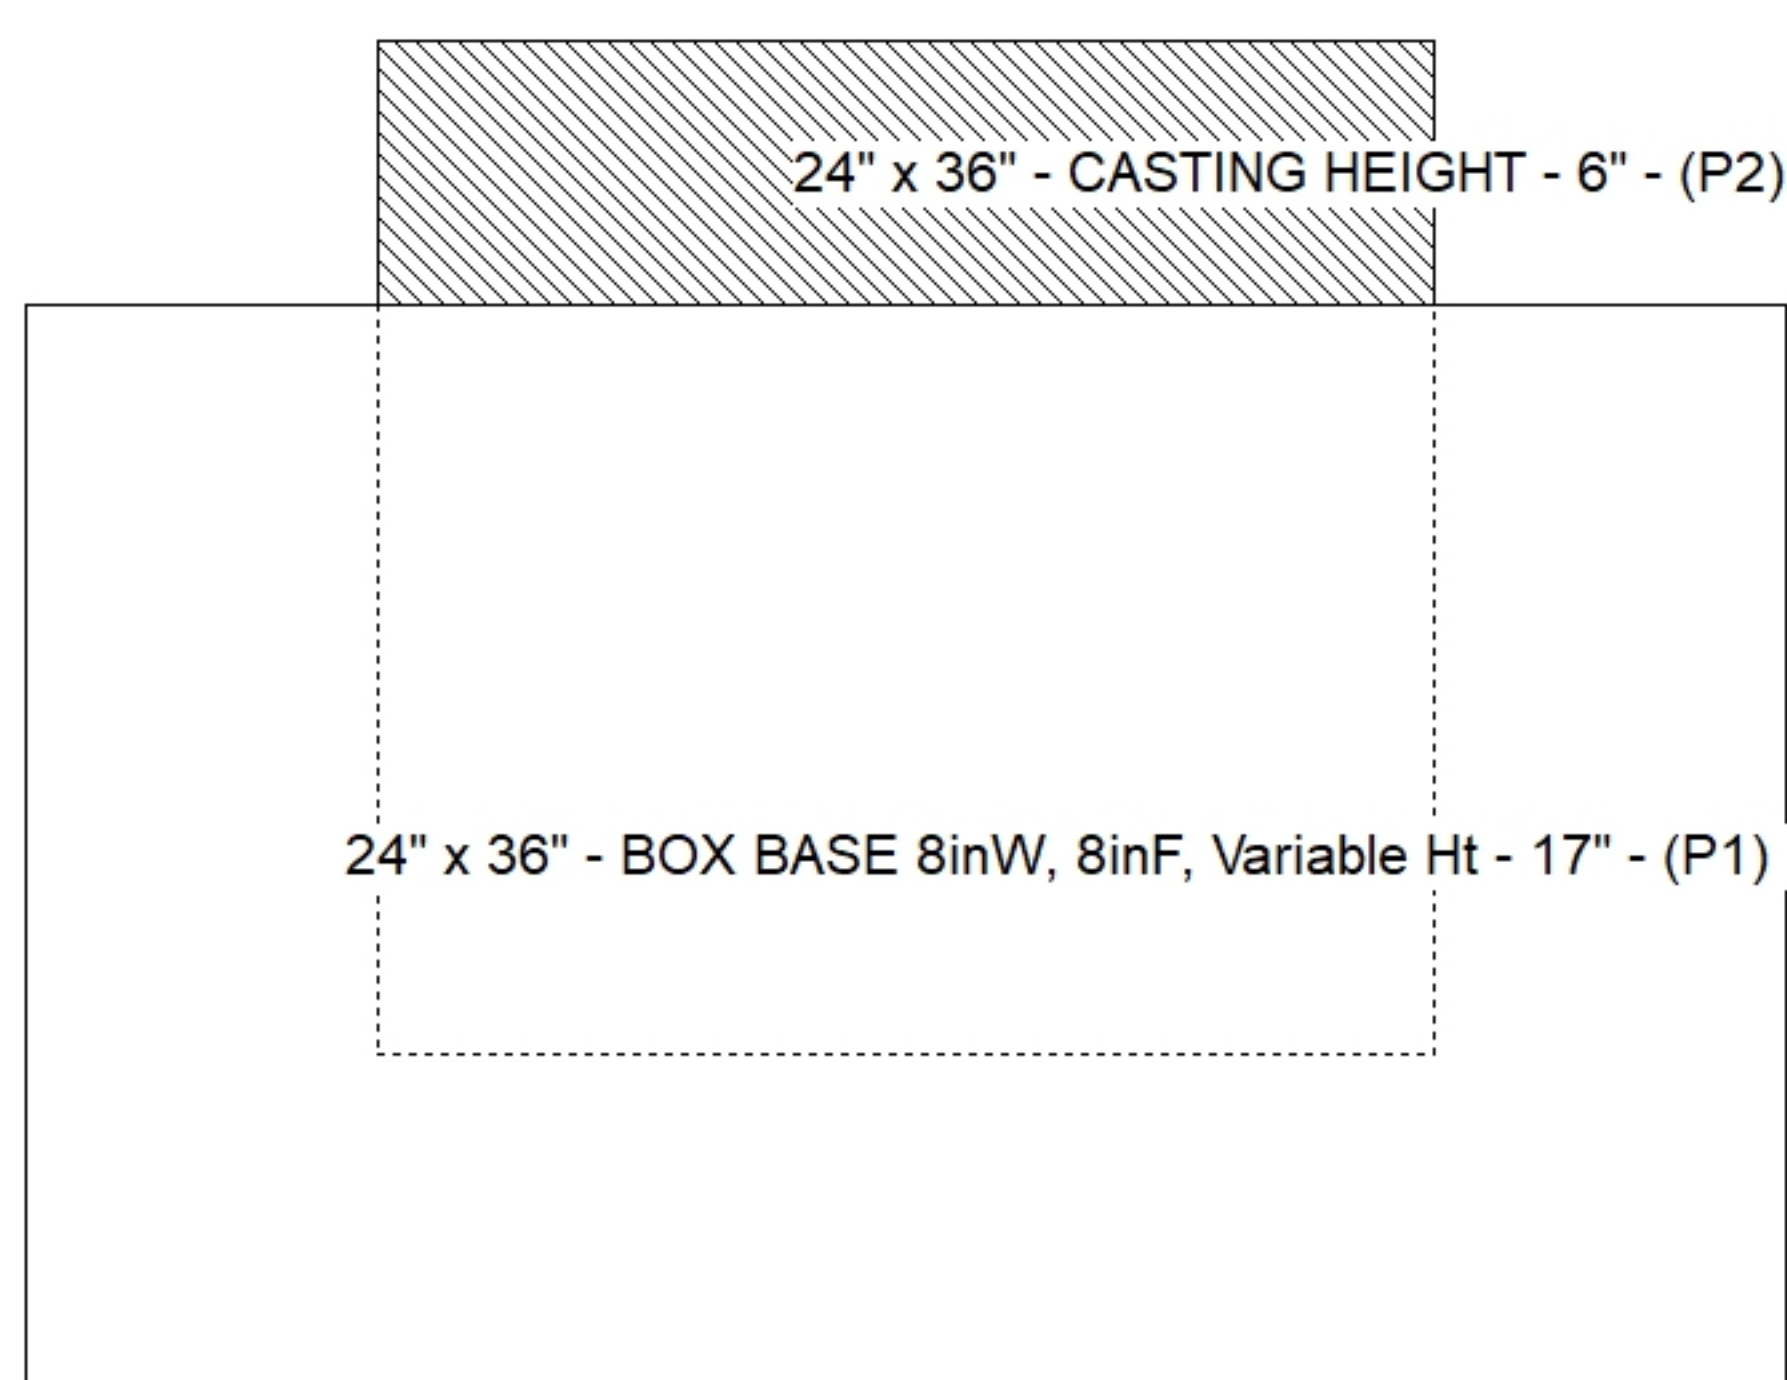

SUBMITTAL
APPROVED BY: