

Contractor: Kauffeld Brothers Construction

TECH: S. Felleter

Plant: Beaver Dam



Size: 24" x 24"

Rim to Invert: 6'

Floor Height: 8"



Slack: 0"

- FLOOR (As .31) #5 BARS AT 12" C.C.E.W.

1) Hole - 22


0 lb

Structure Total: 6808 lb

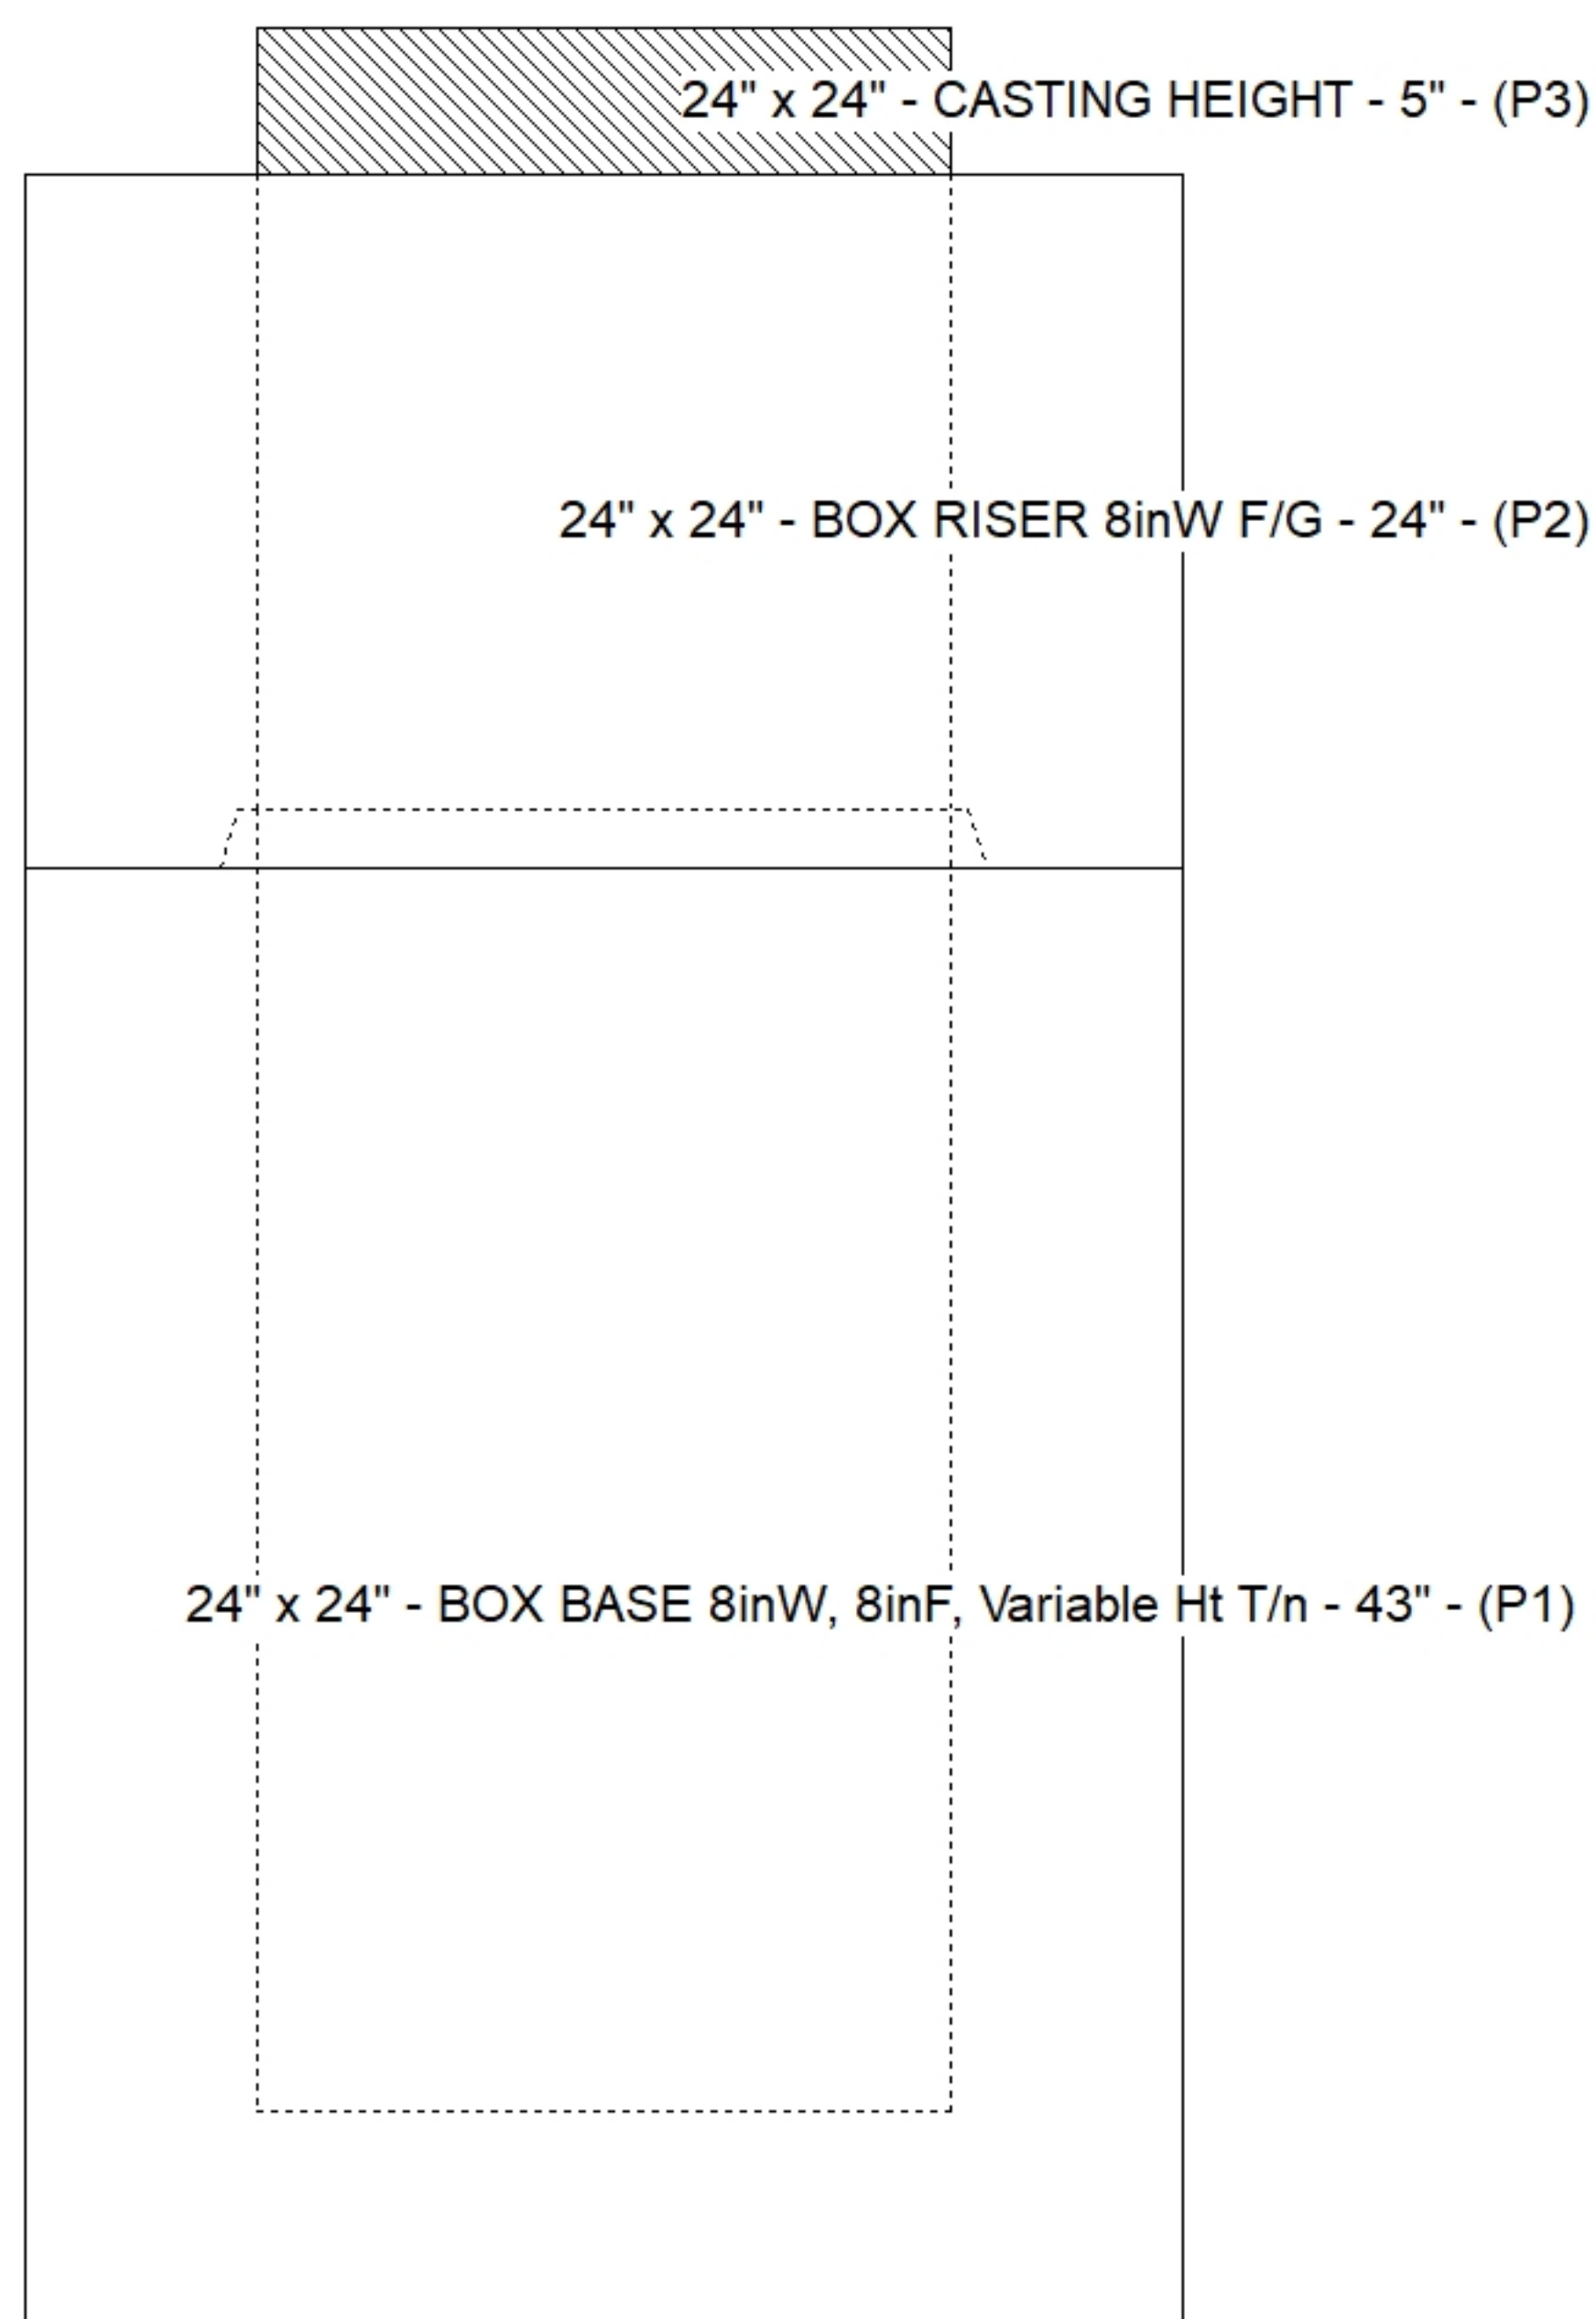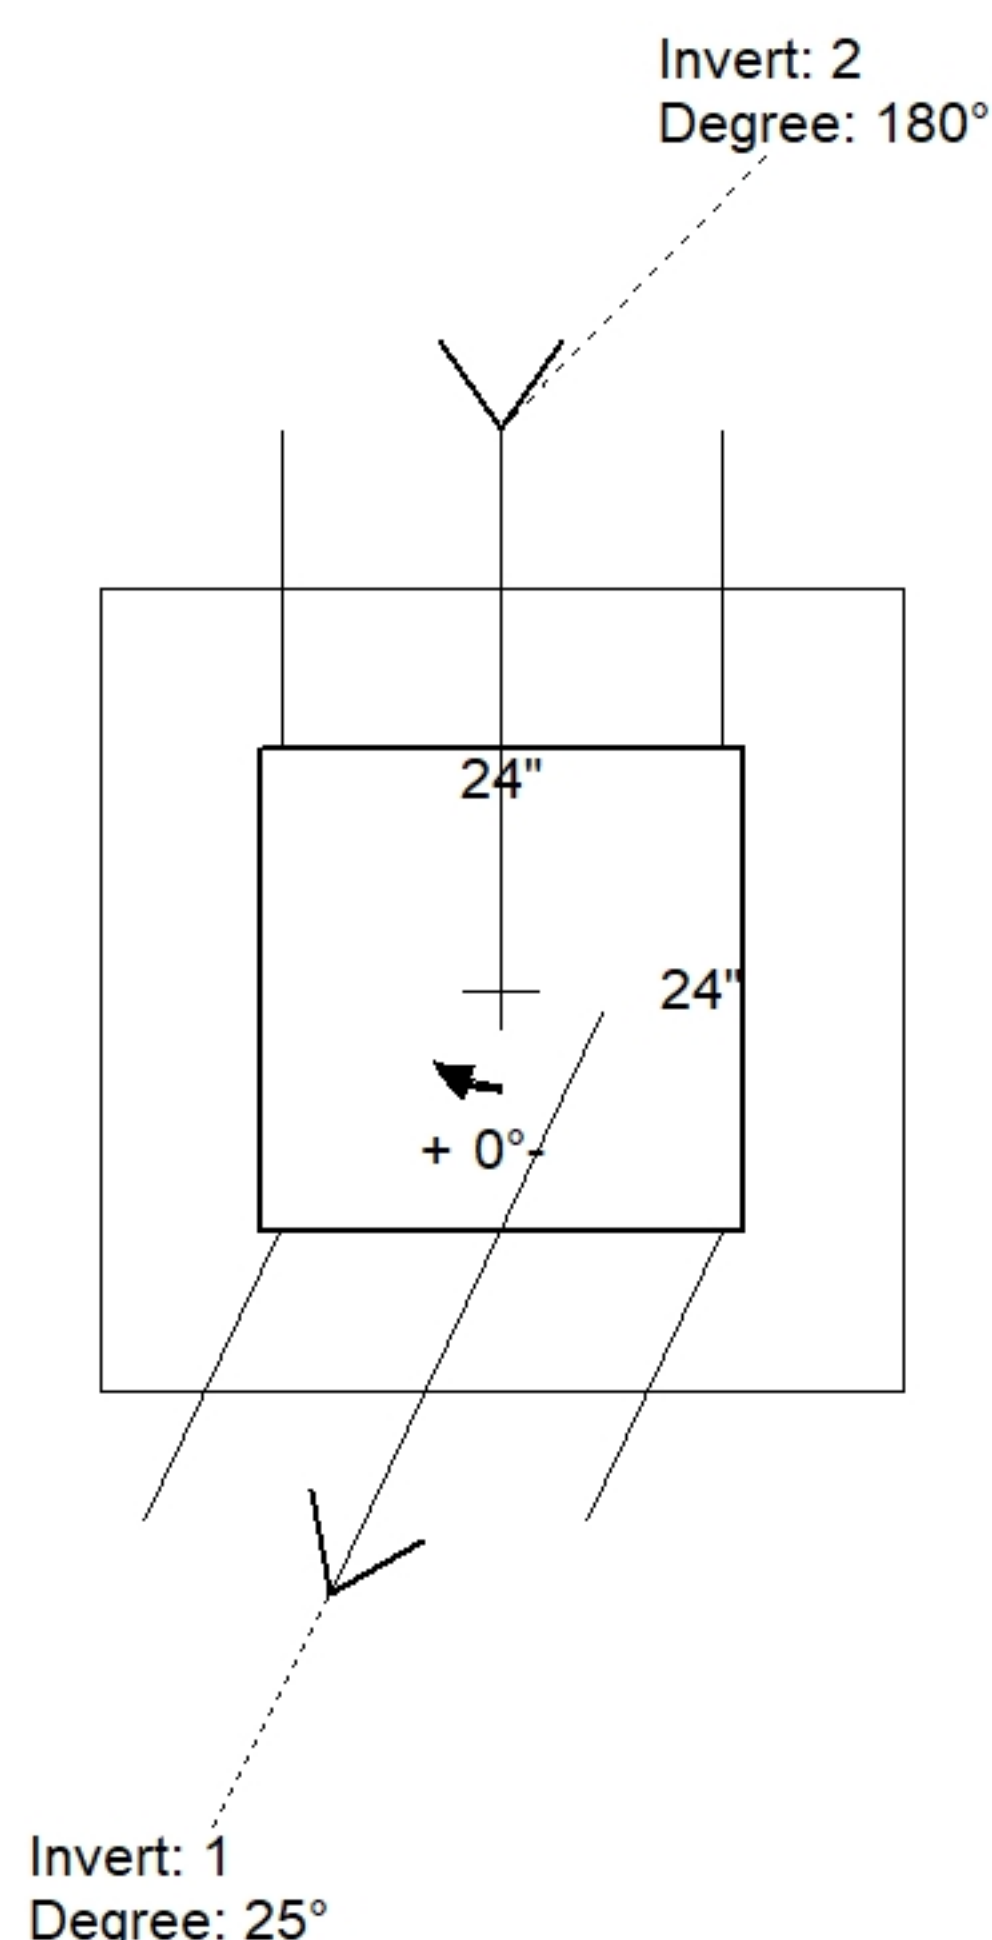

Position	Elev	Angle	Pipe	Pipe OD	Hole	Connector	Up (↓)	Ref
Rim	761.62'							
Reducer								
Invert 1	755.62'	25°	15" HDPE	17.6"	20"	Hole 20	-2.5"	P1
Invert 2	755.62'	180°	15" HDPE	17.6"	22"	Hole 22	-3.5"	P1
Invert 3								
Invert 4								
Invert 5								
Invert 6								
Invert 7								
Invert 8								

Default - Interior Dimensions

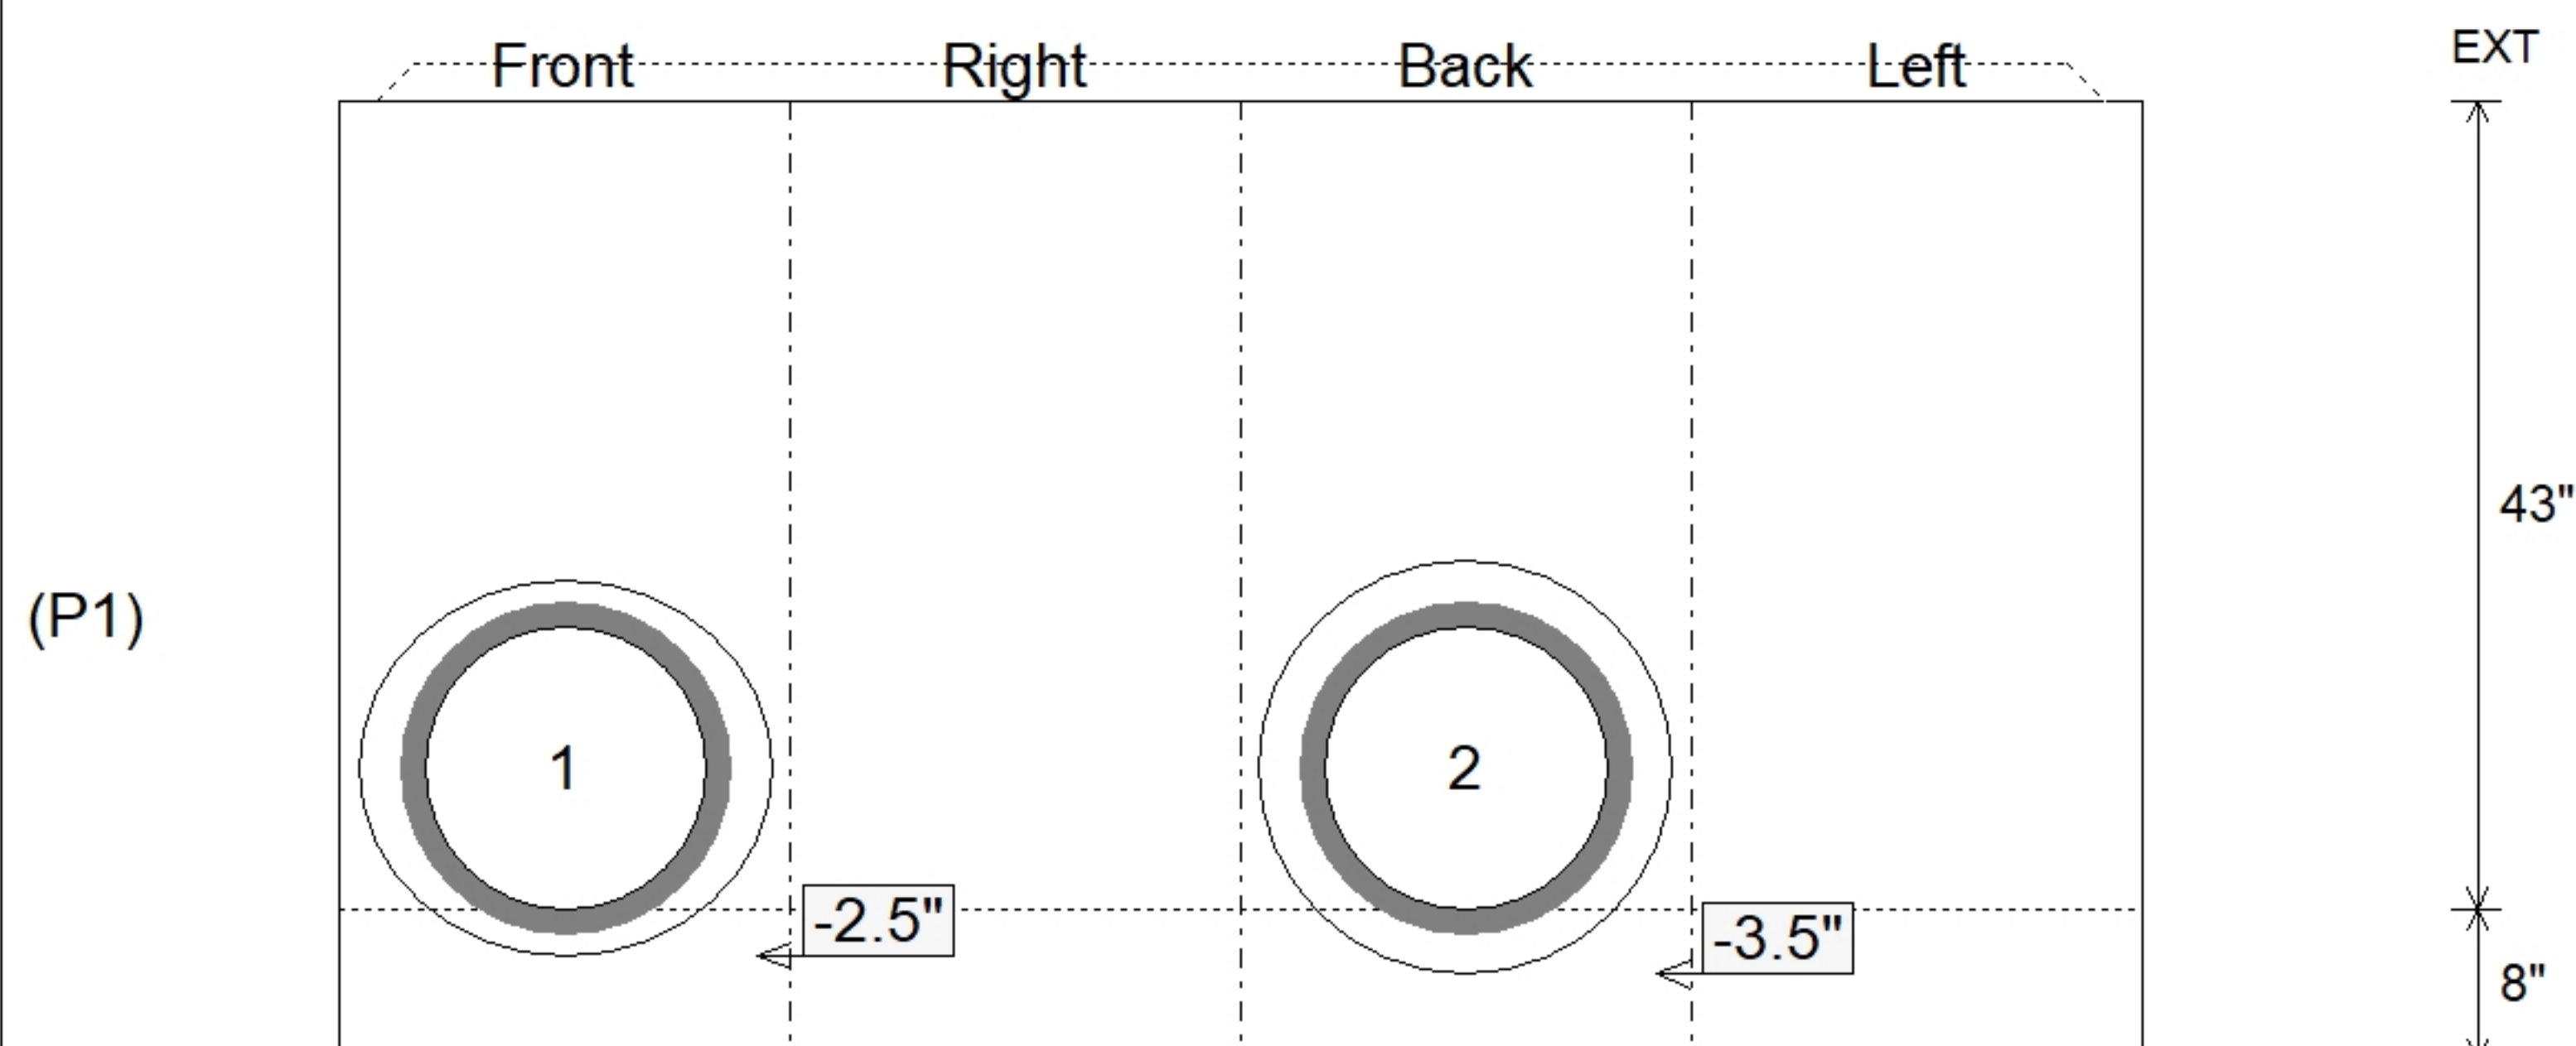

SUBMITTAL
APPROVED BY: