



Contractor: Kauffeld Brothers Construction

Plant: Beaver Dam




Slack: 0"

Structure Total: 9675 lb

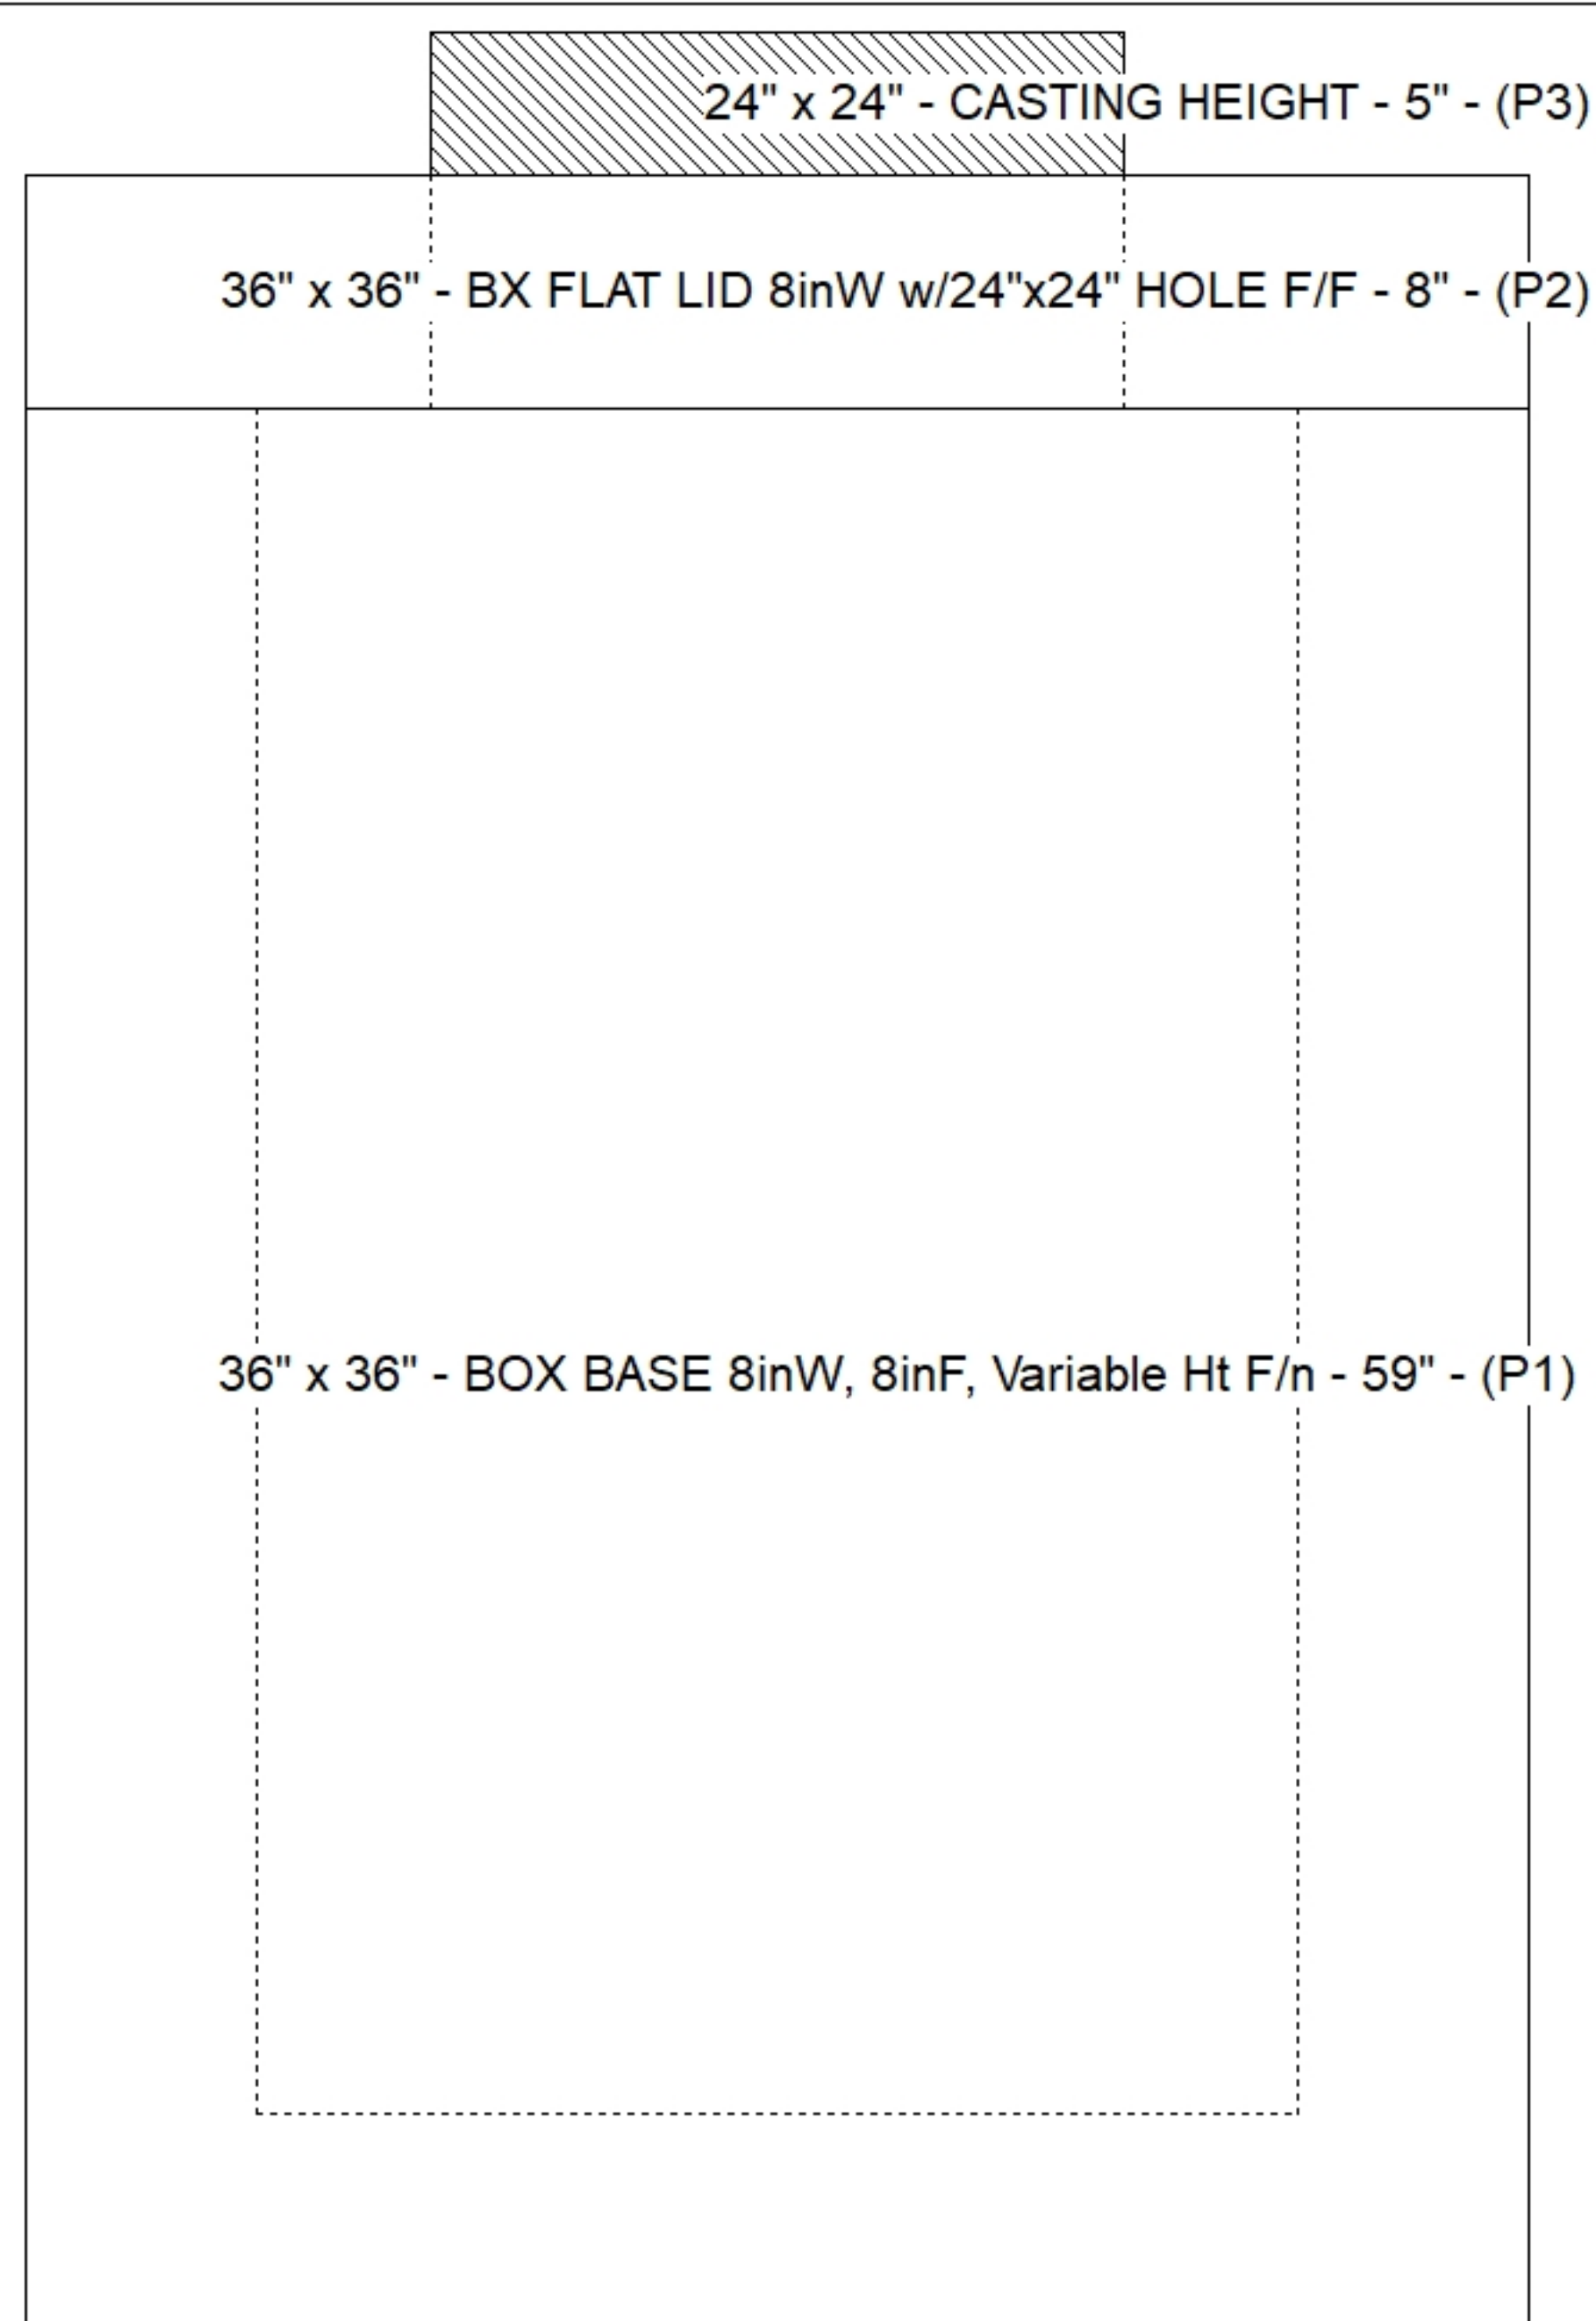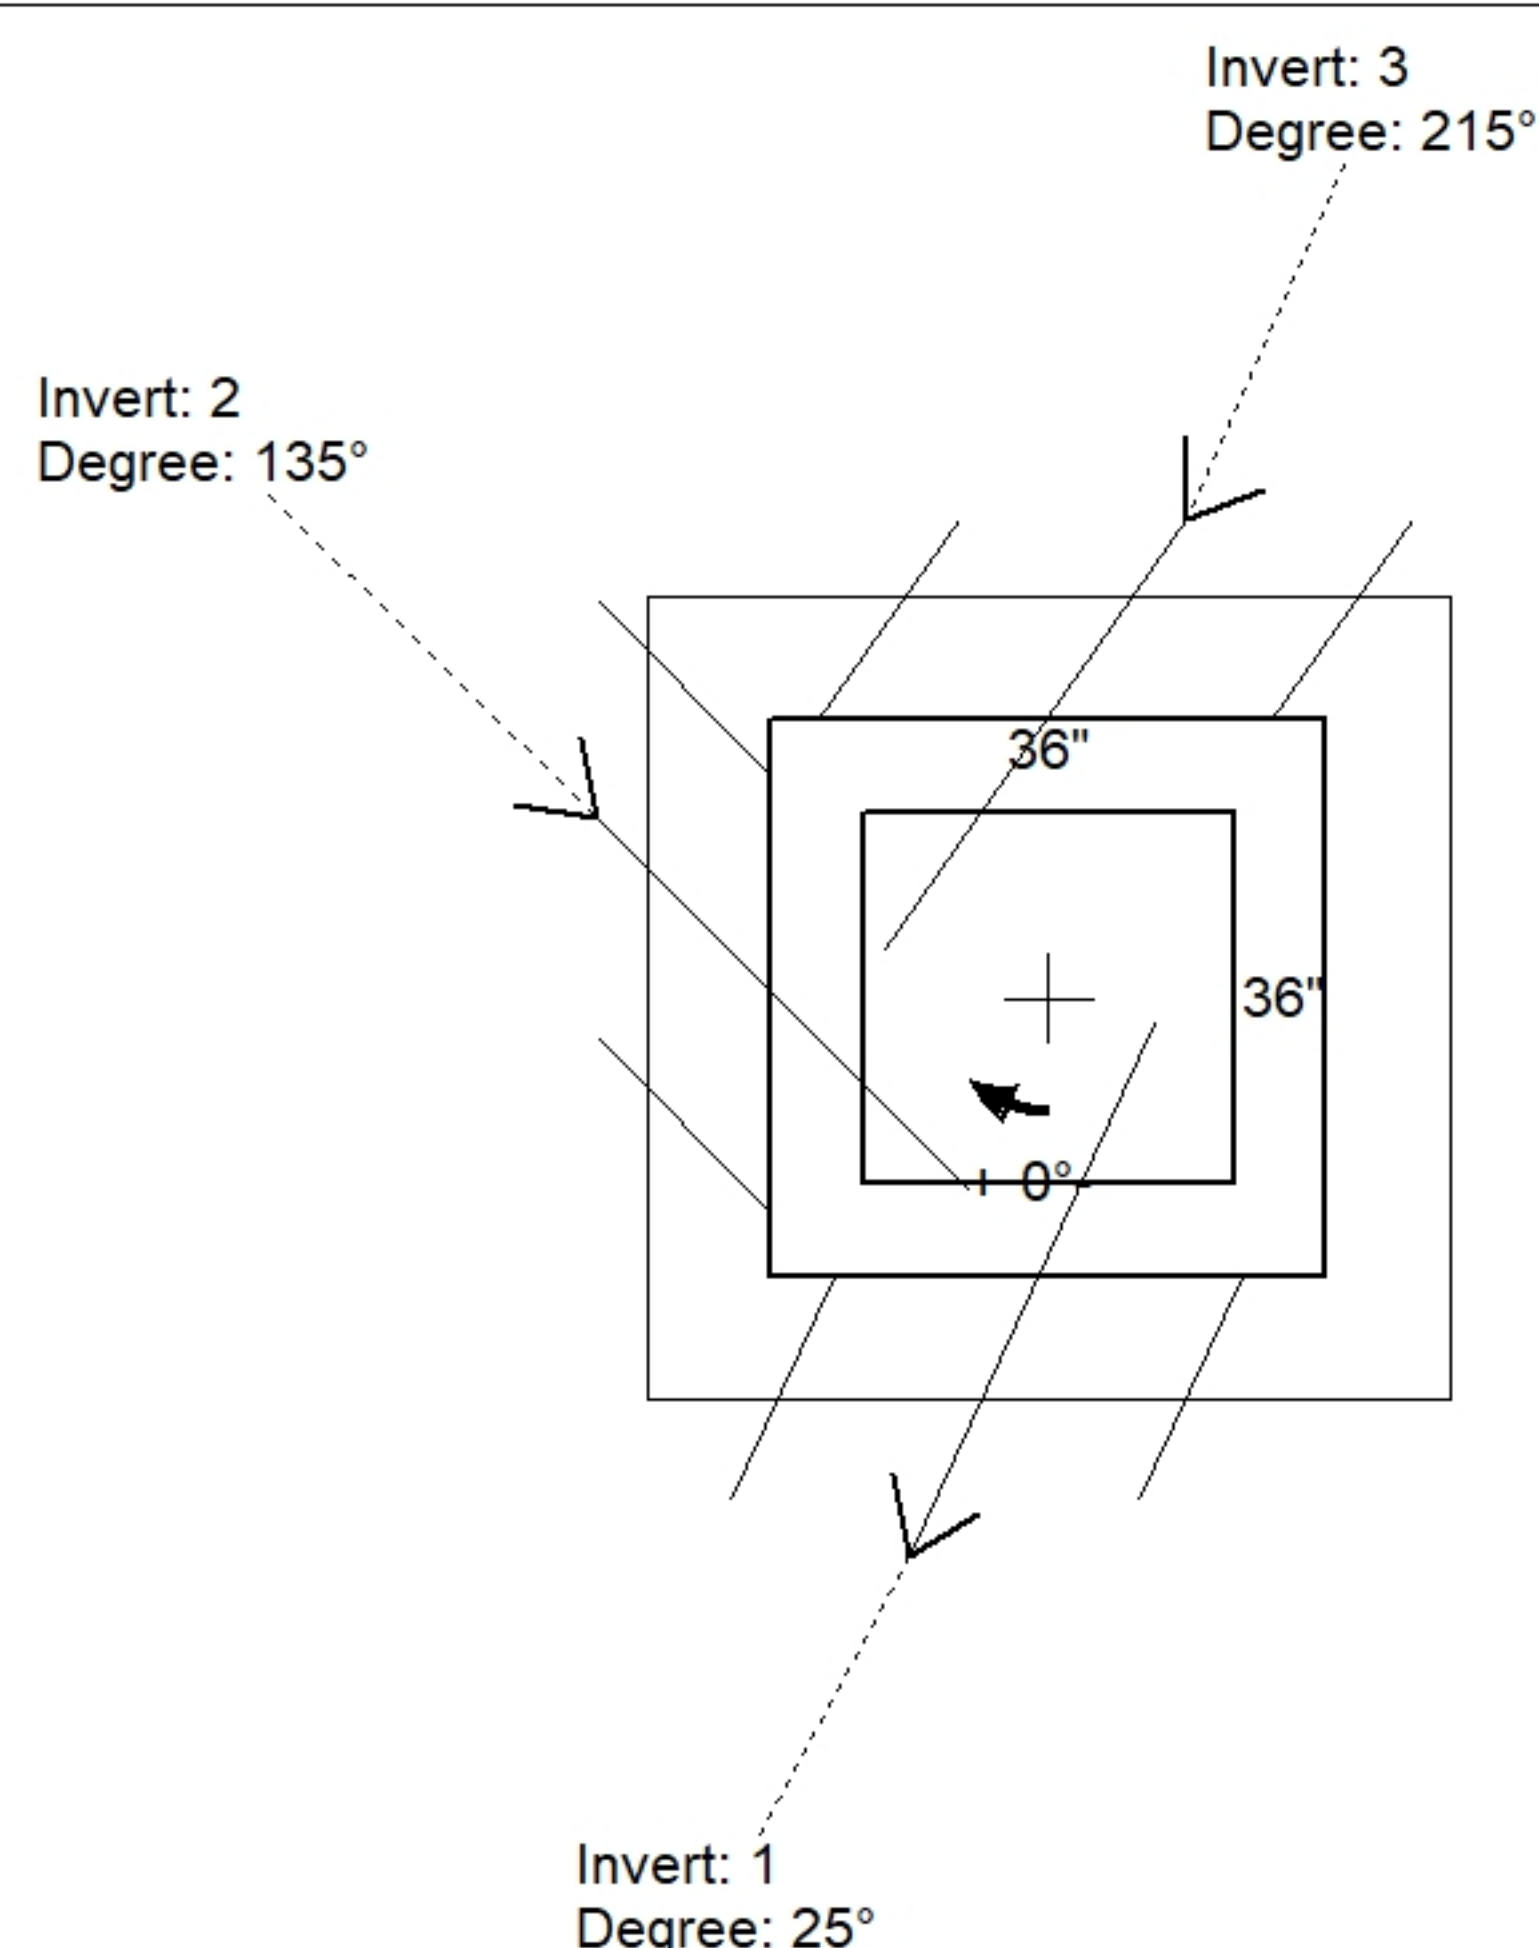

Position	Elev	Angle	Pipe	Pipe OD	Hole	Connector	Up ()	Ref
Rim	770.75'							
Reducer								
Invert 1	764.75'	25°	18" HDPE	21.2"	24"	Hole 24	-3"	P1
Invert 2	764.75'	135°	15" HDPE	17.6"	20"	Hole 20	-2.5"	P1
Invert 3	764.75'	215°	18" HDPE	21.2"	24"	Hole 24	-3"	P1
Invert 4								
Invert 5								
Invert 6								
Invert 7								
Invert 8								

Default - Interior Dimensions

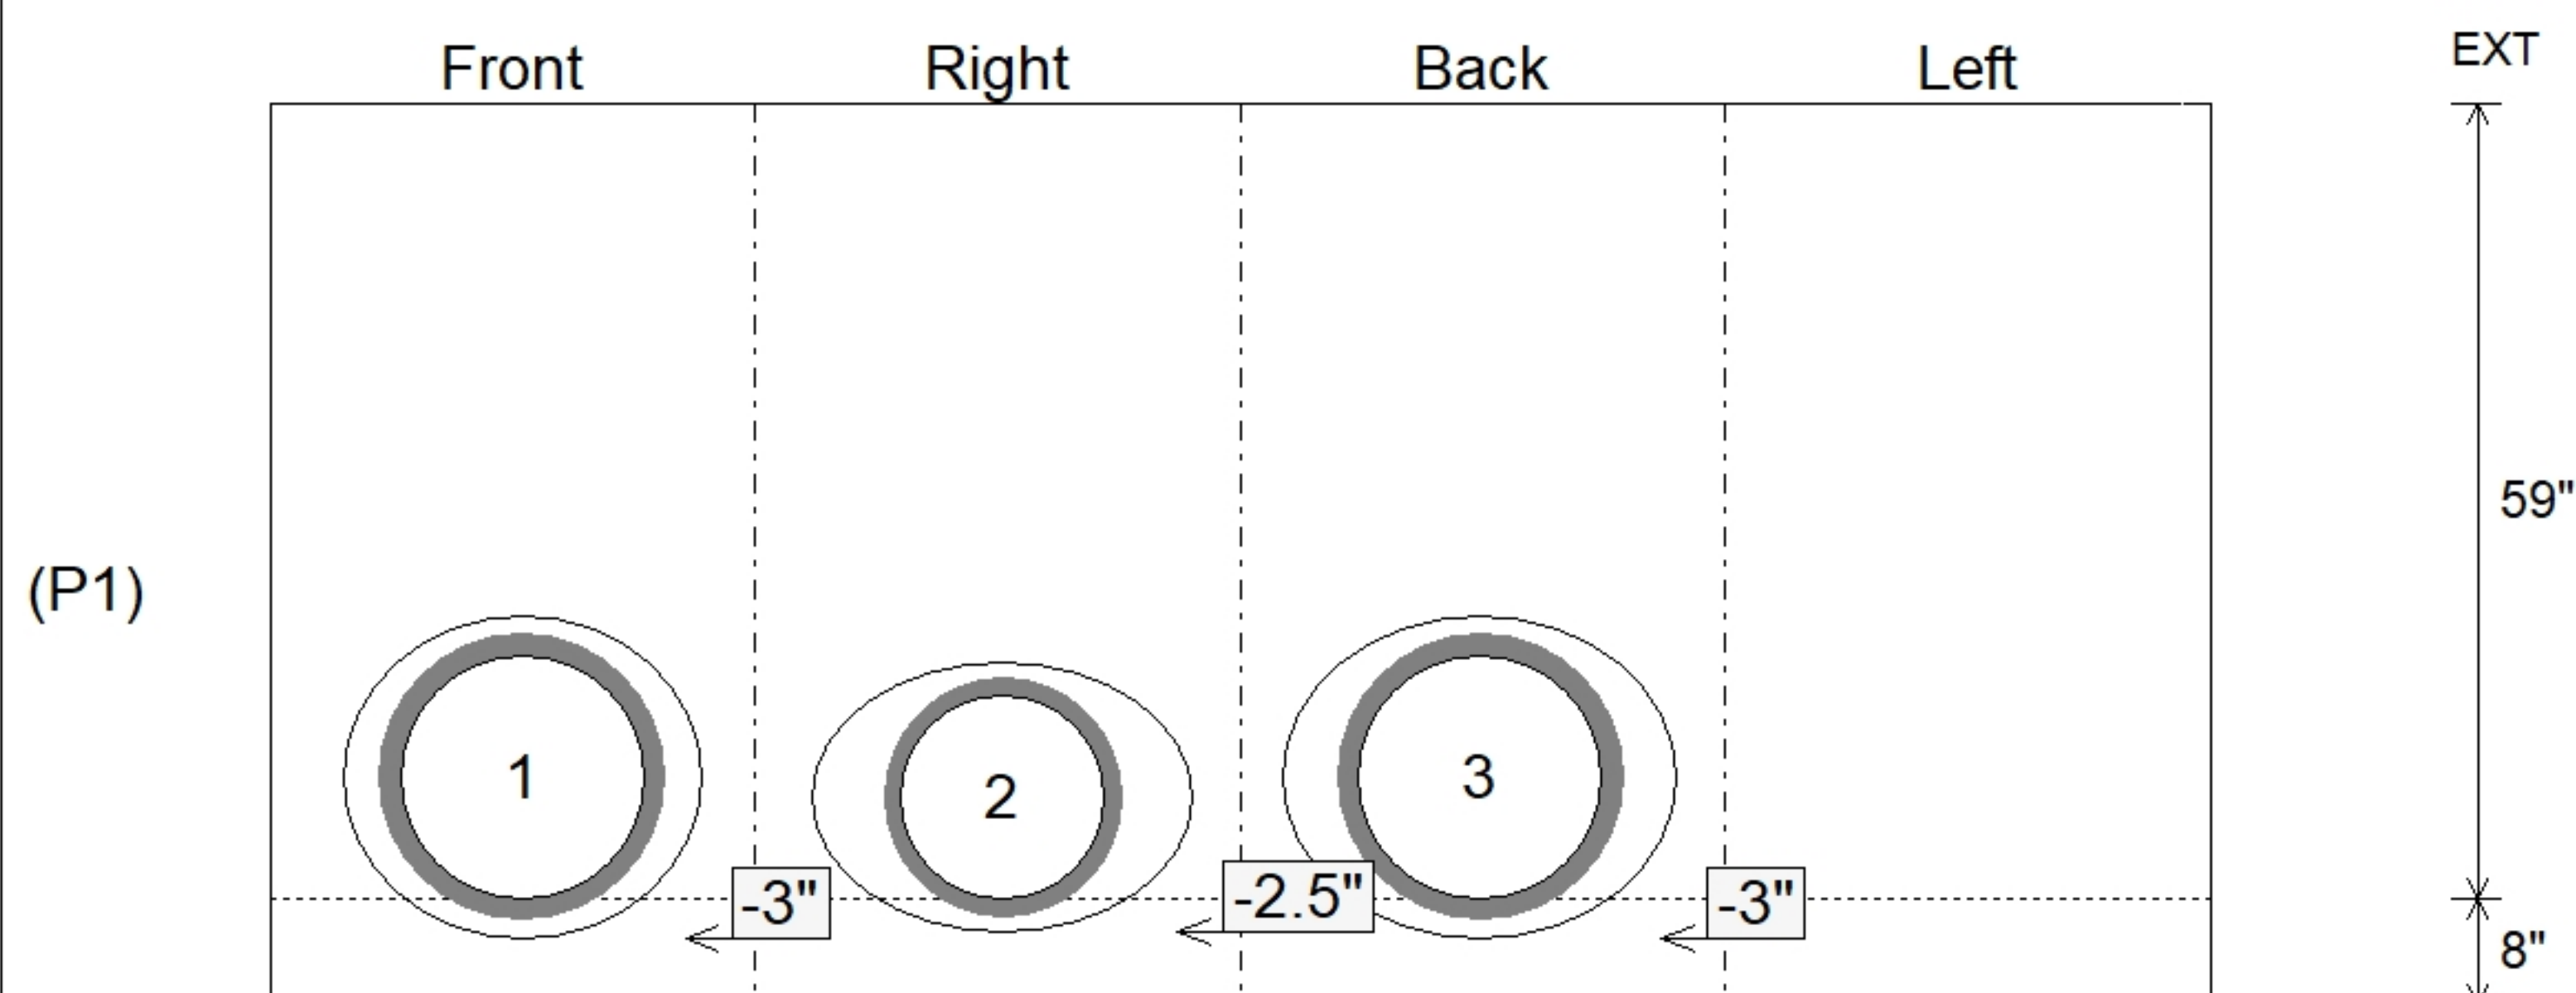

SUBMITTAL
APPROVED BY: