


Contractor: Kauffeld Brothers Construction

Plant: Beaver Dam




Slack: 0"

Structure Total: 8324 lb

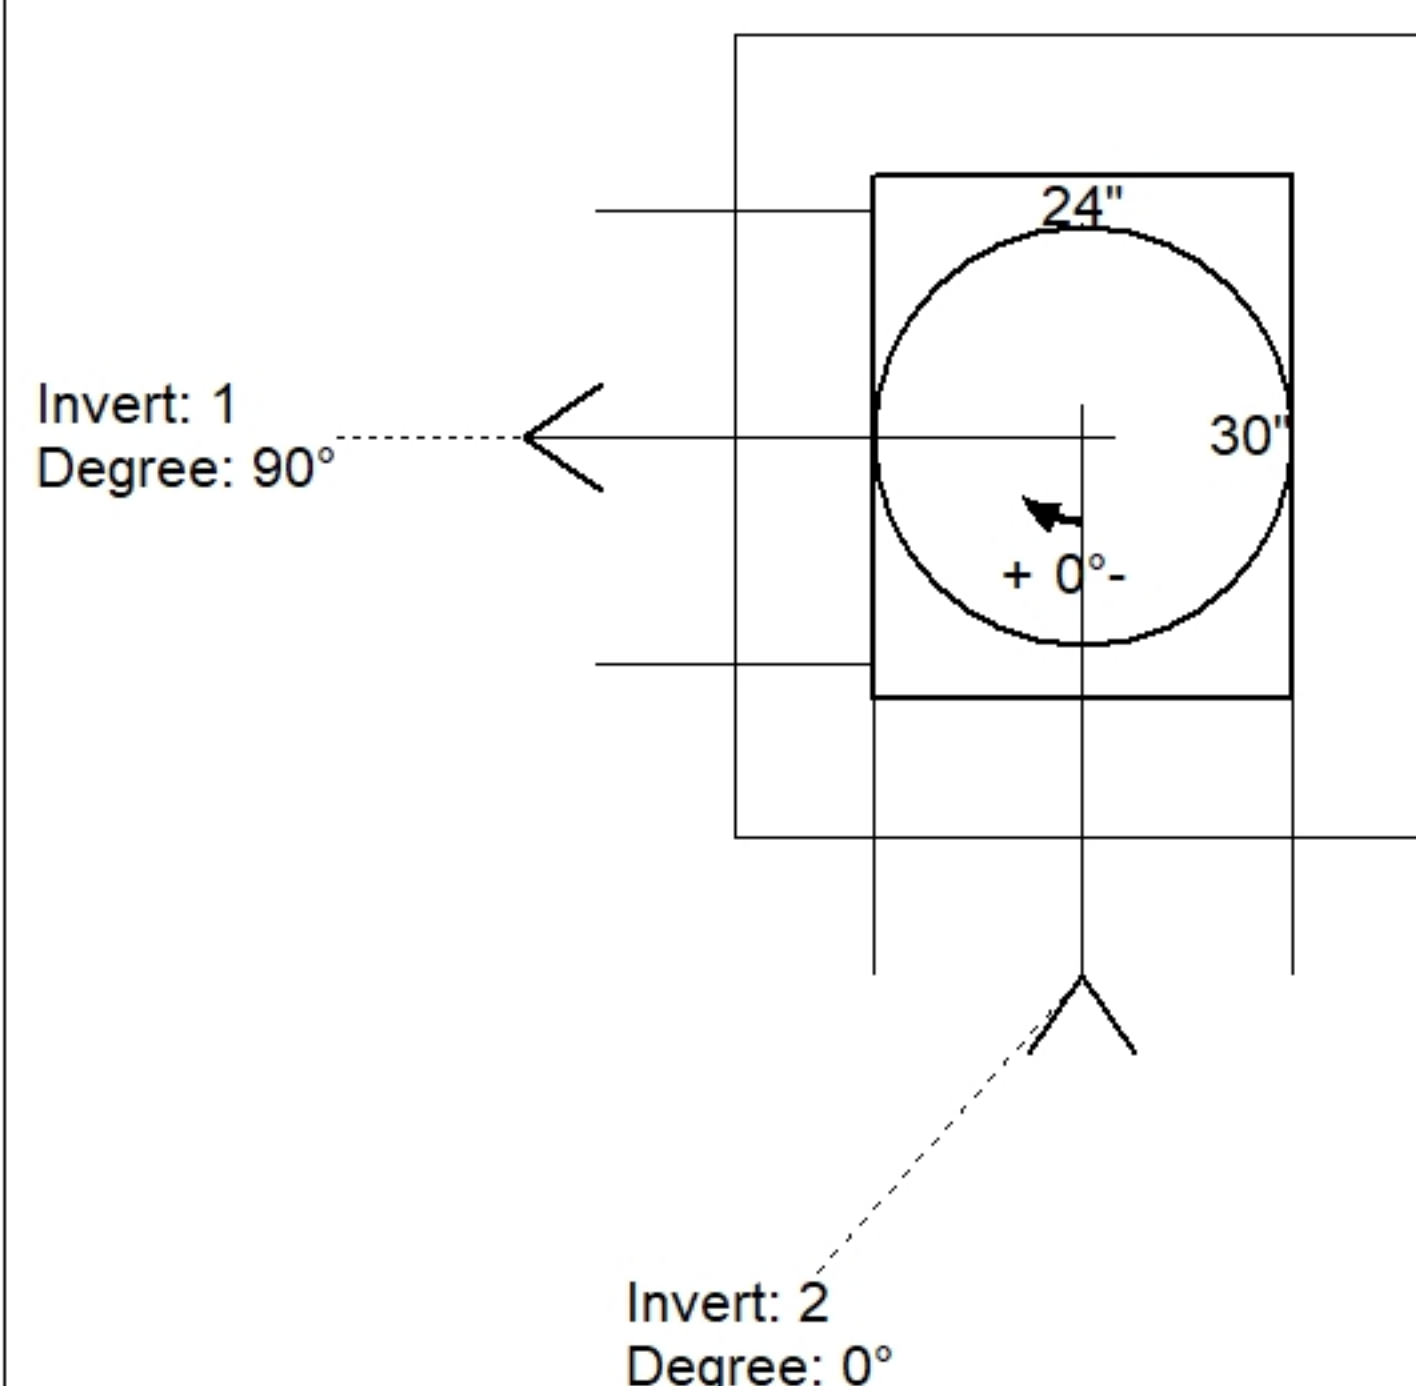

Position	Elev	Angle	Pipe	Pipe OD	Hole	Connector	Up (↓)	Ref
Rim	773.5'							
Reducer								
Invert 1	767'	90°	18" HDPE	21.2"	26"	Hole 26	-4"	P1
Invert 2	771'	0°	18" HDPE	21.2"	24" x 24"	DOGHOUSE INVRTD 24"x24"	15"	P2
Invert 3								
Invert 4								
Invert 5								
Invert 6								
Invert 7								
Invert 8								

Default - Interior Dimensions

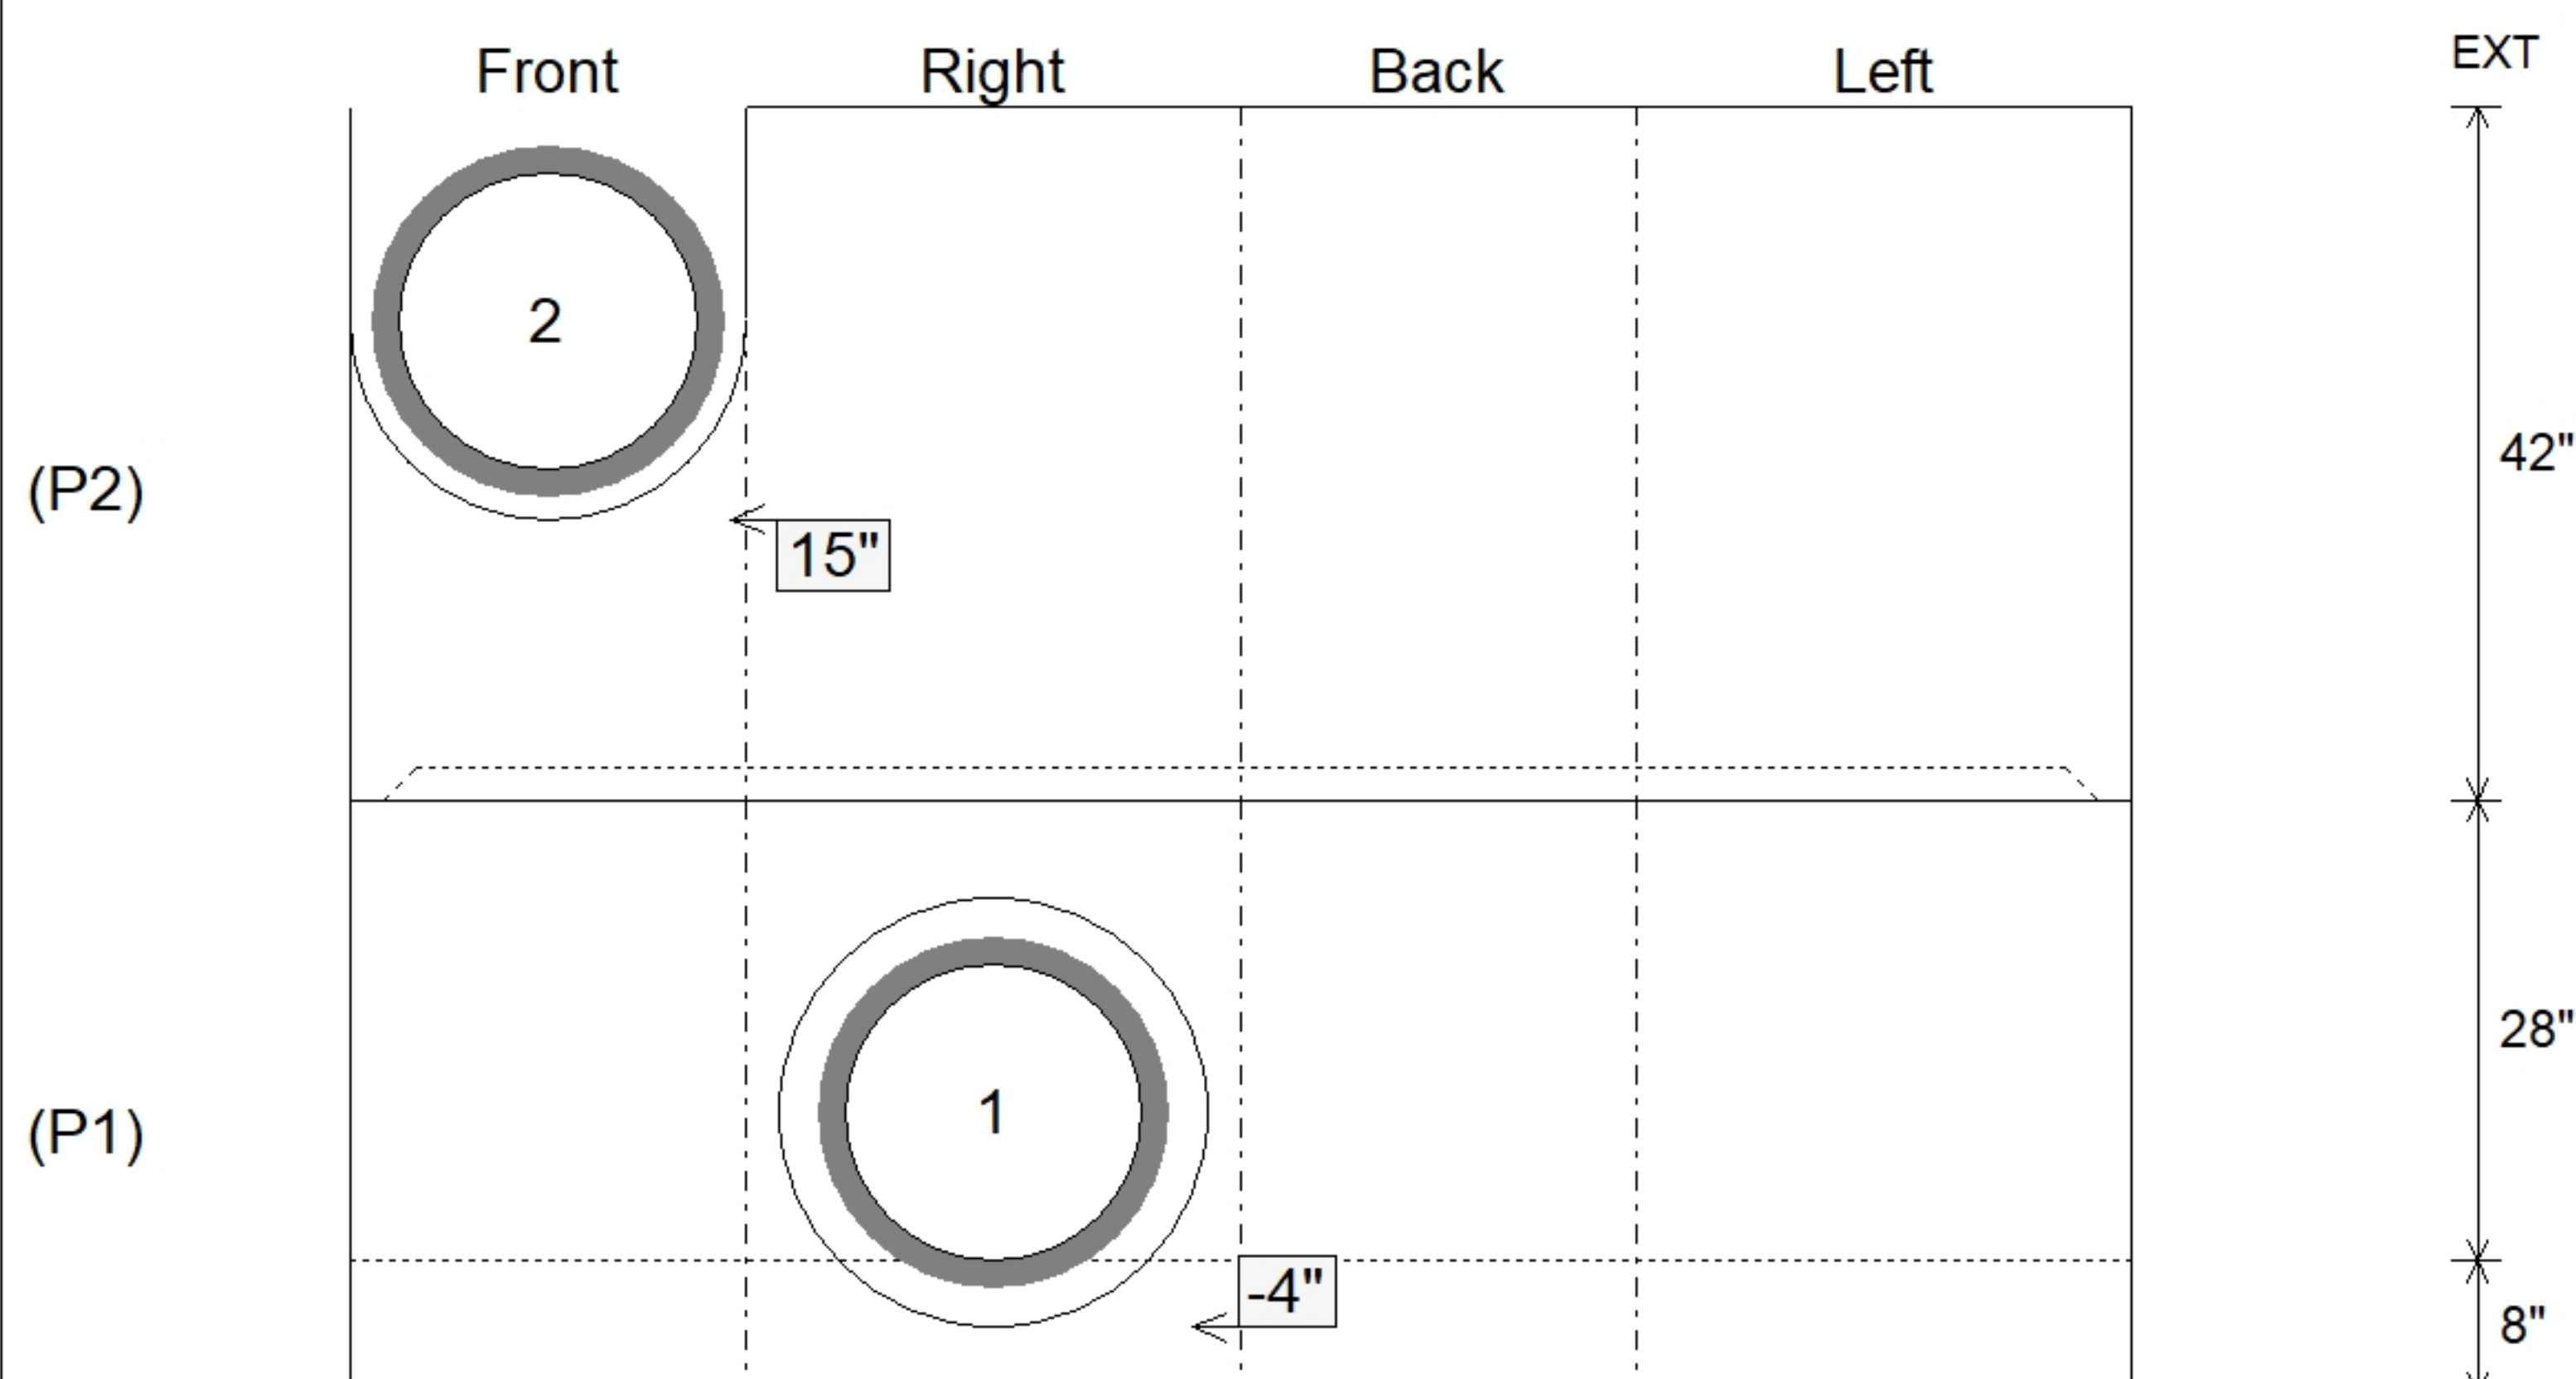

SUBMITTAL
APPROVED BY: