


Contractor: Kauffeld Brothers Construction

Plant: Beaver Dam




Slack: 0"

Structure Total: 4960 lb

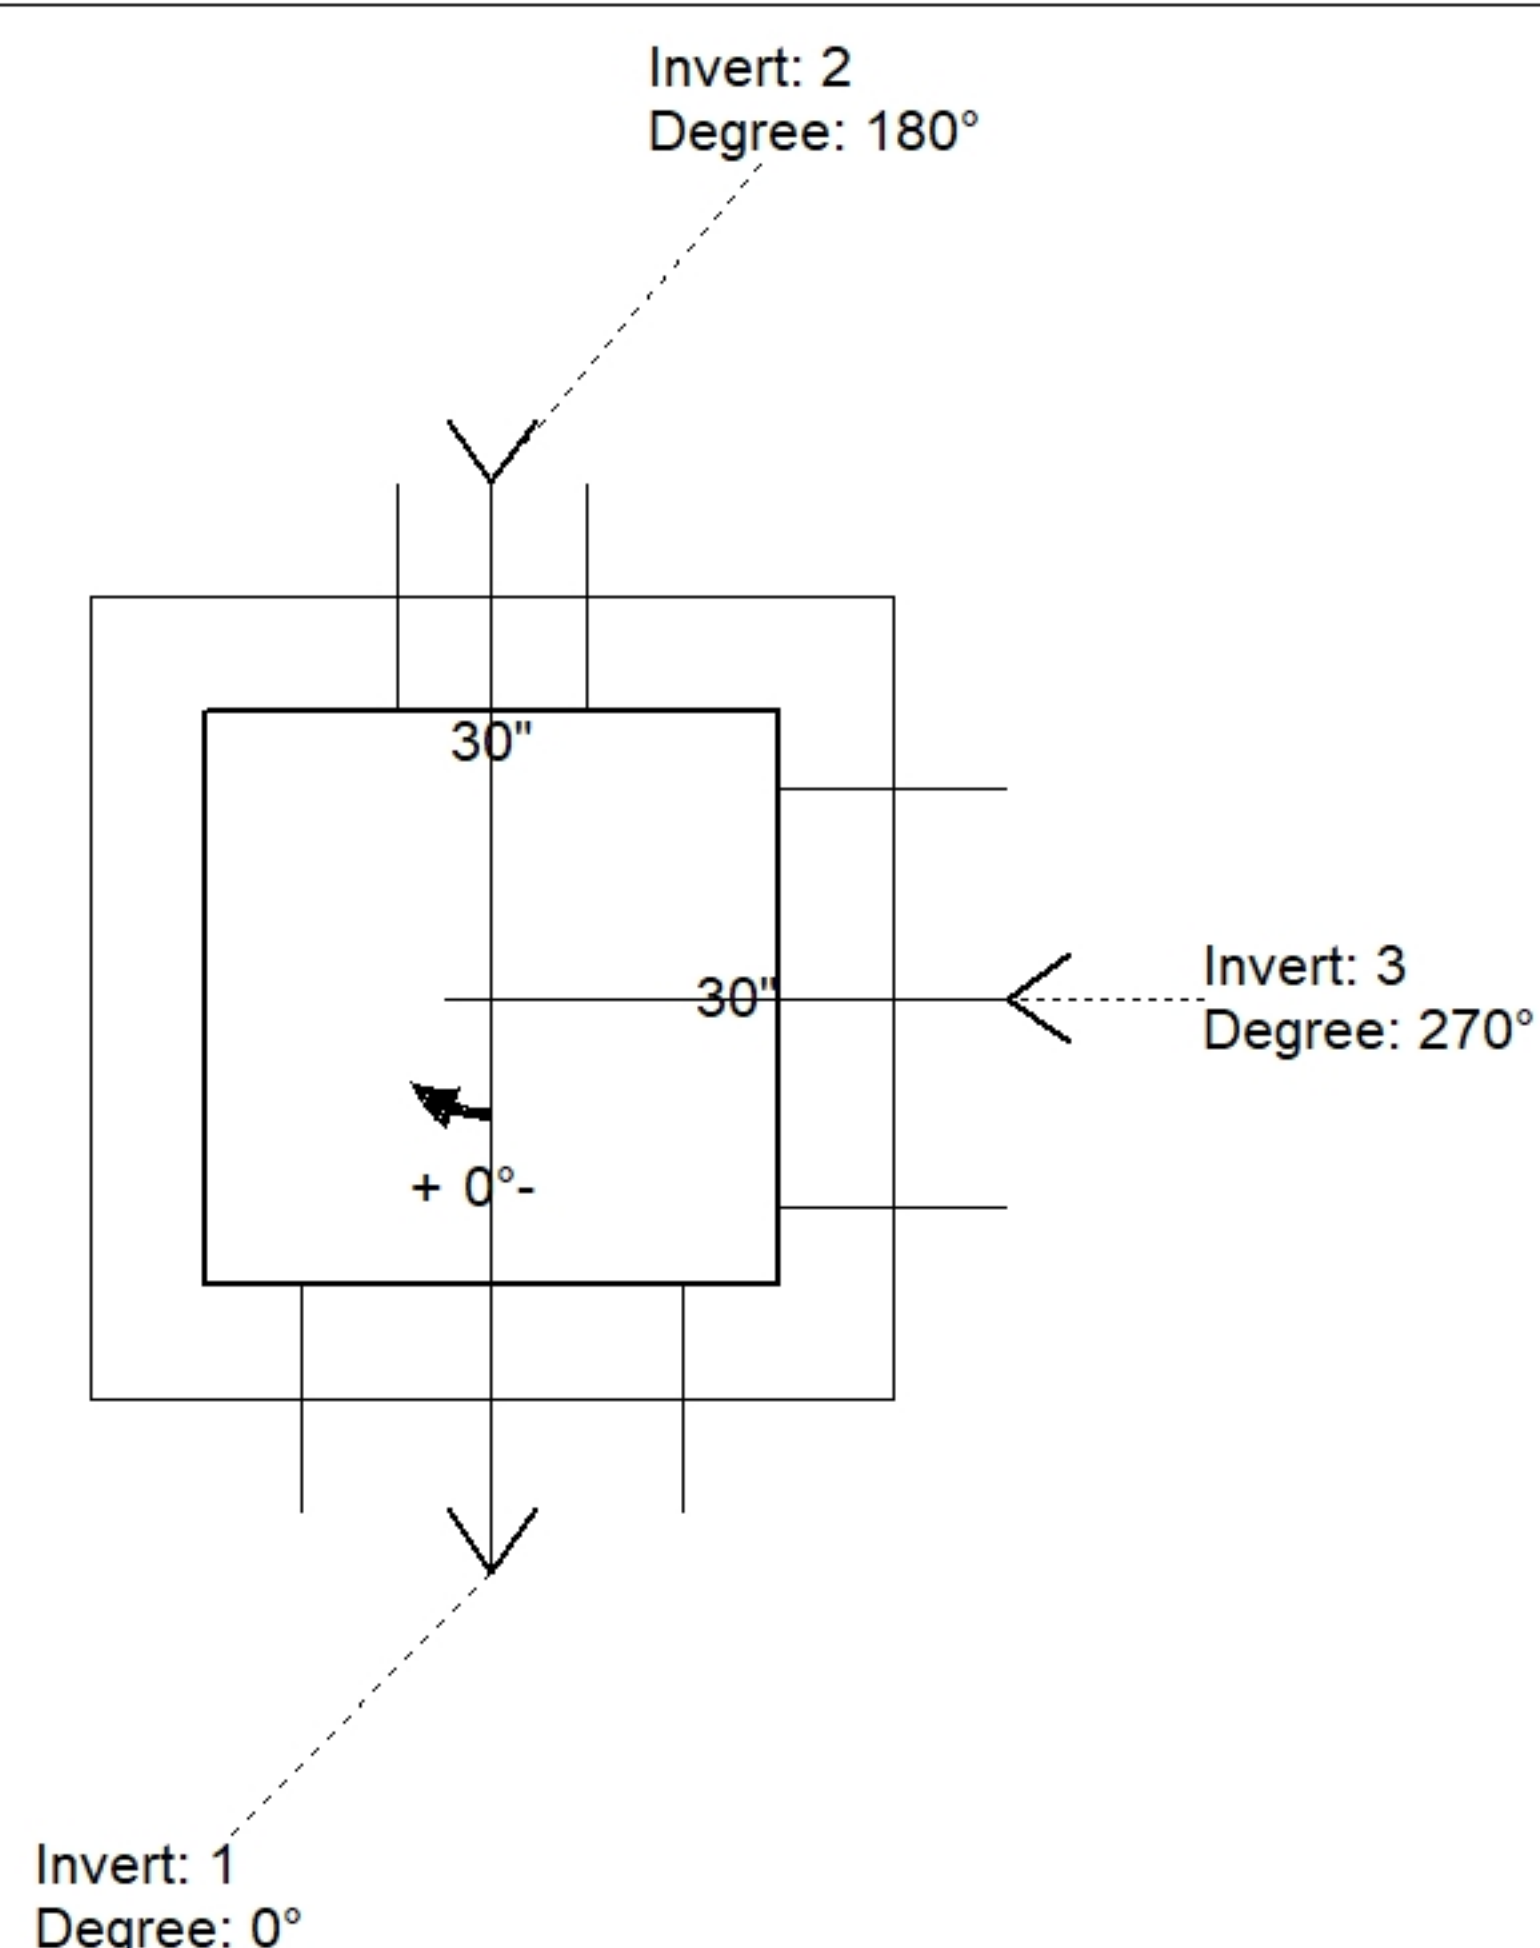

Position	Elev	Angle	Pipe	Pipe OD	Hole	Connector	Up ()	Ref
Rim	759.11'							
Reducer								
Invert 1	754.61'	0°	15" HDPE	17.6"	20"	Hole 20	-1.3"	P1
Invert 2	755.36'	180°	6" HDPE	6.9"	10"	Hole 10	8.55"	P1
Invert 3	754.61'	270°	15" HDPE	17.6"	22"	Hole 22	-1.3"	P1
Invert 4								
Invert 5								
Invert 6								
Invert 7								
Invert 8								

Default - Interior Dimensions

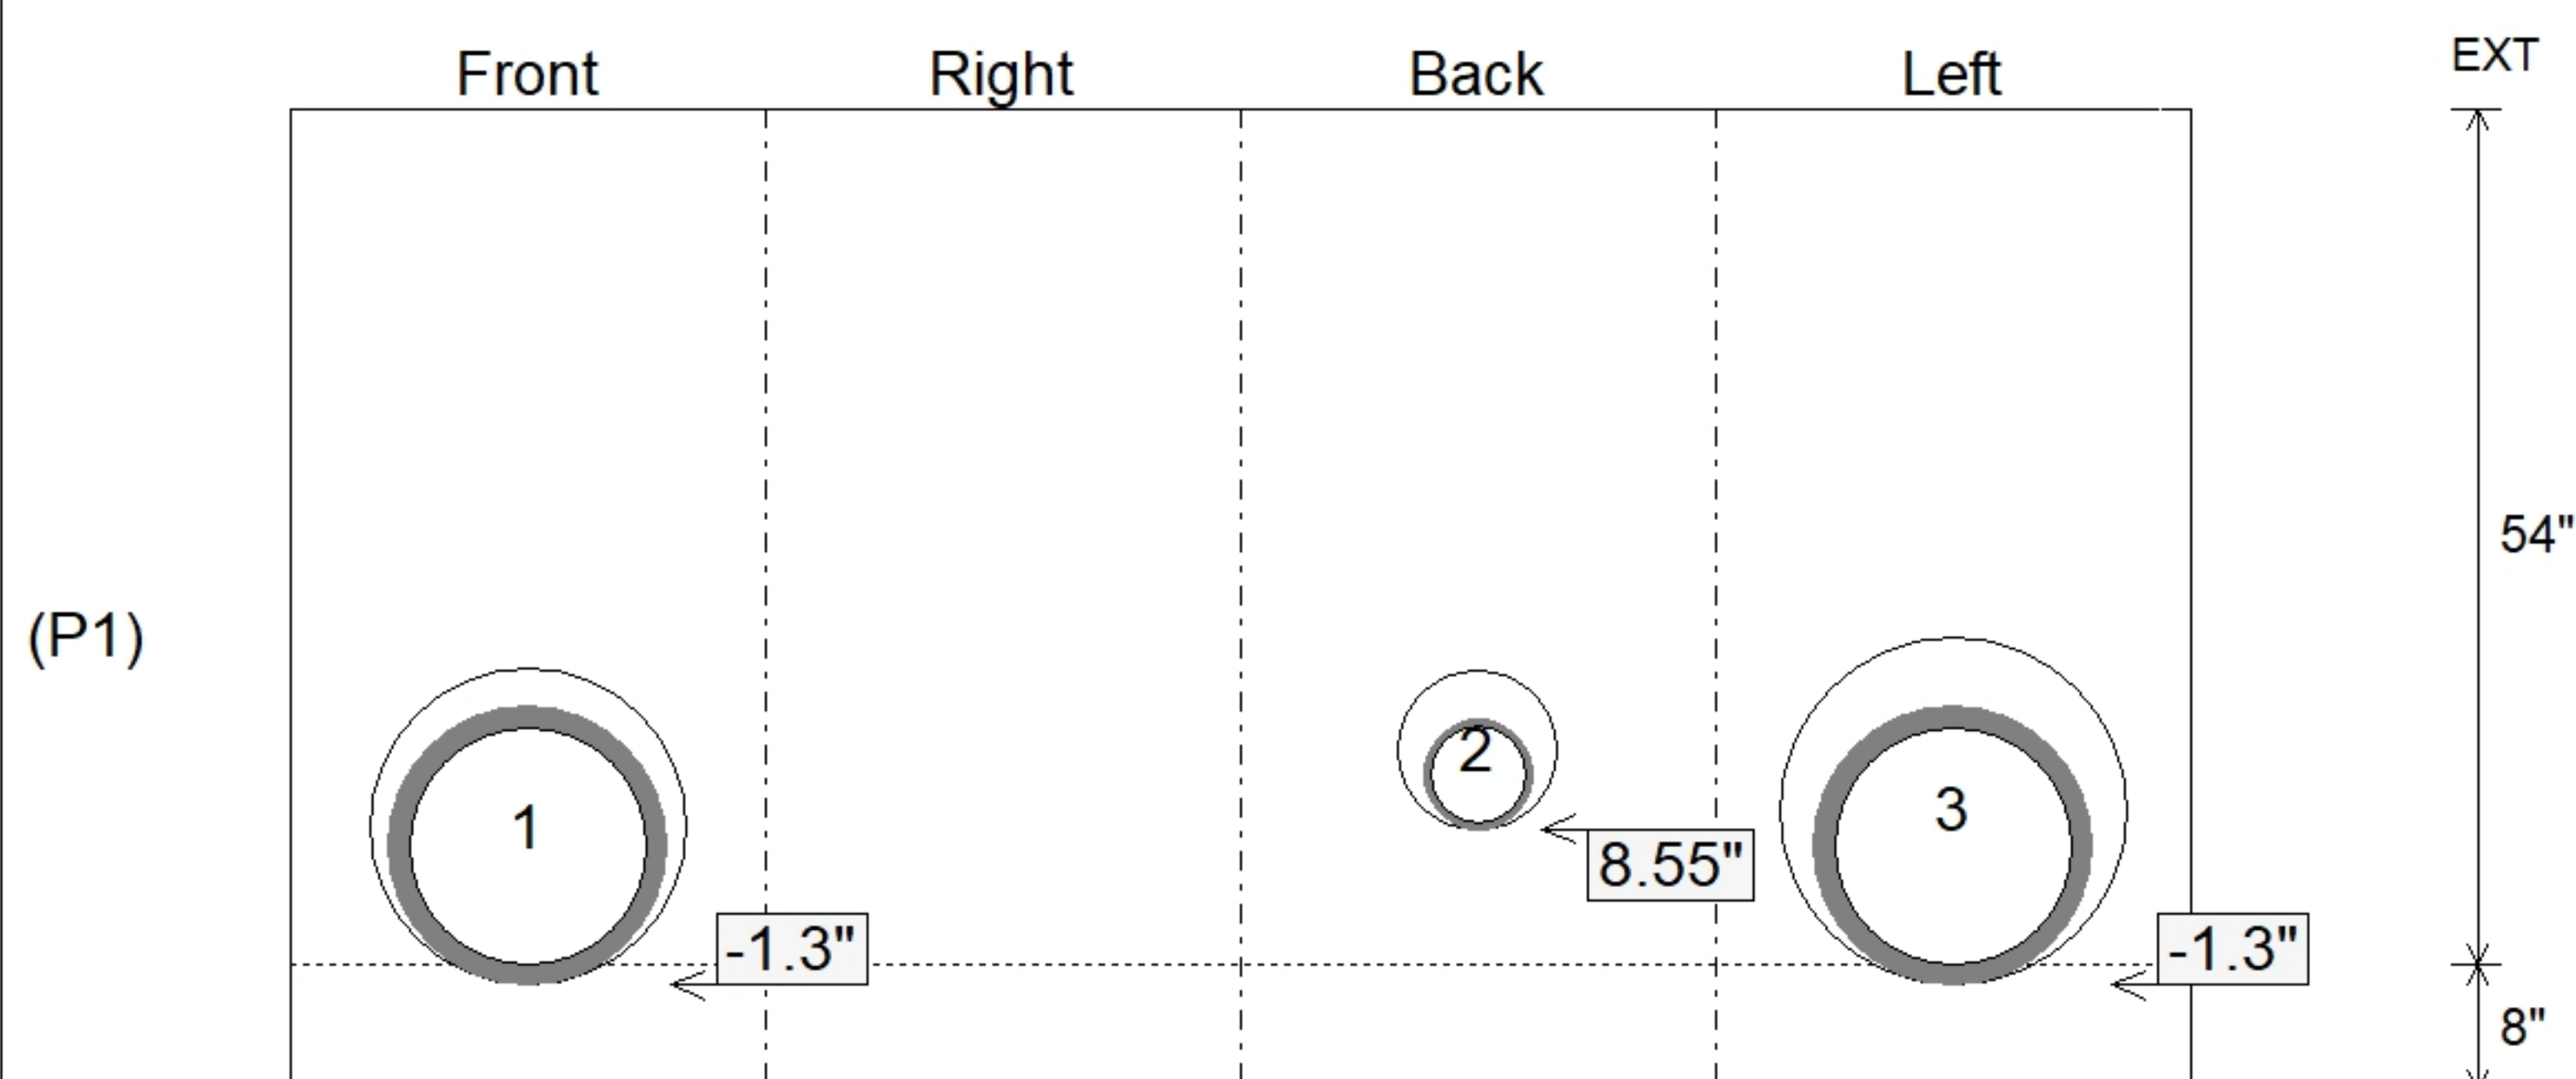

SUBMITTAL
APPROVED BY: