




Floor (Bot): 715.133'
Overall Height: 3.333'
Slack: 0.4"

Structure Total: 4622 lb

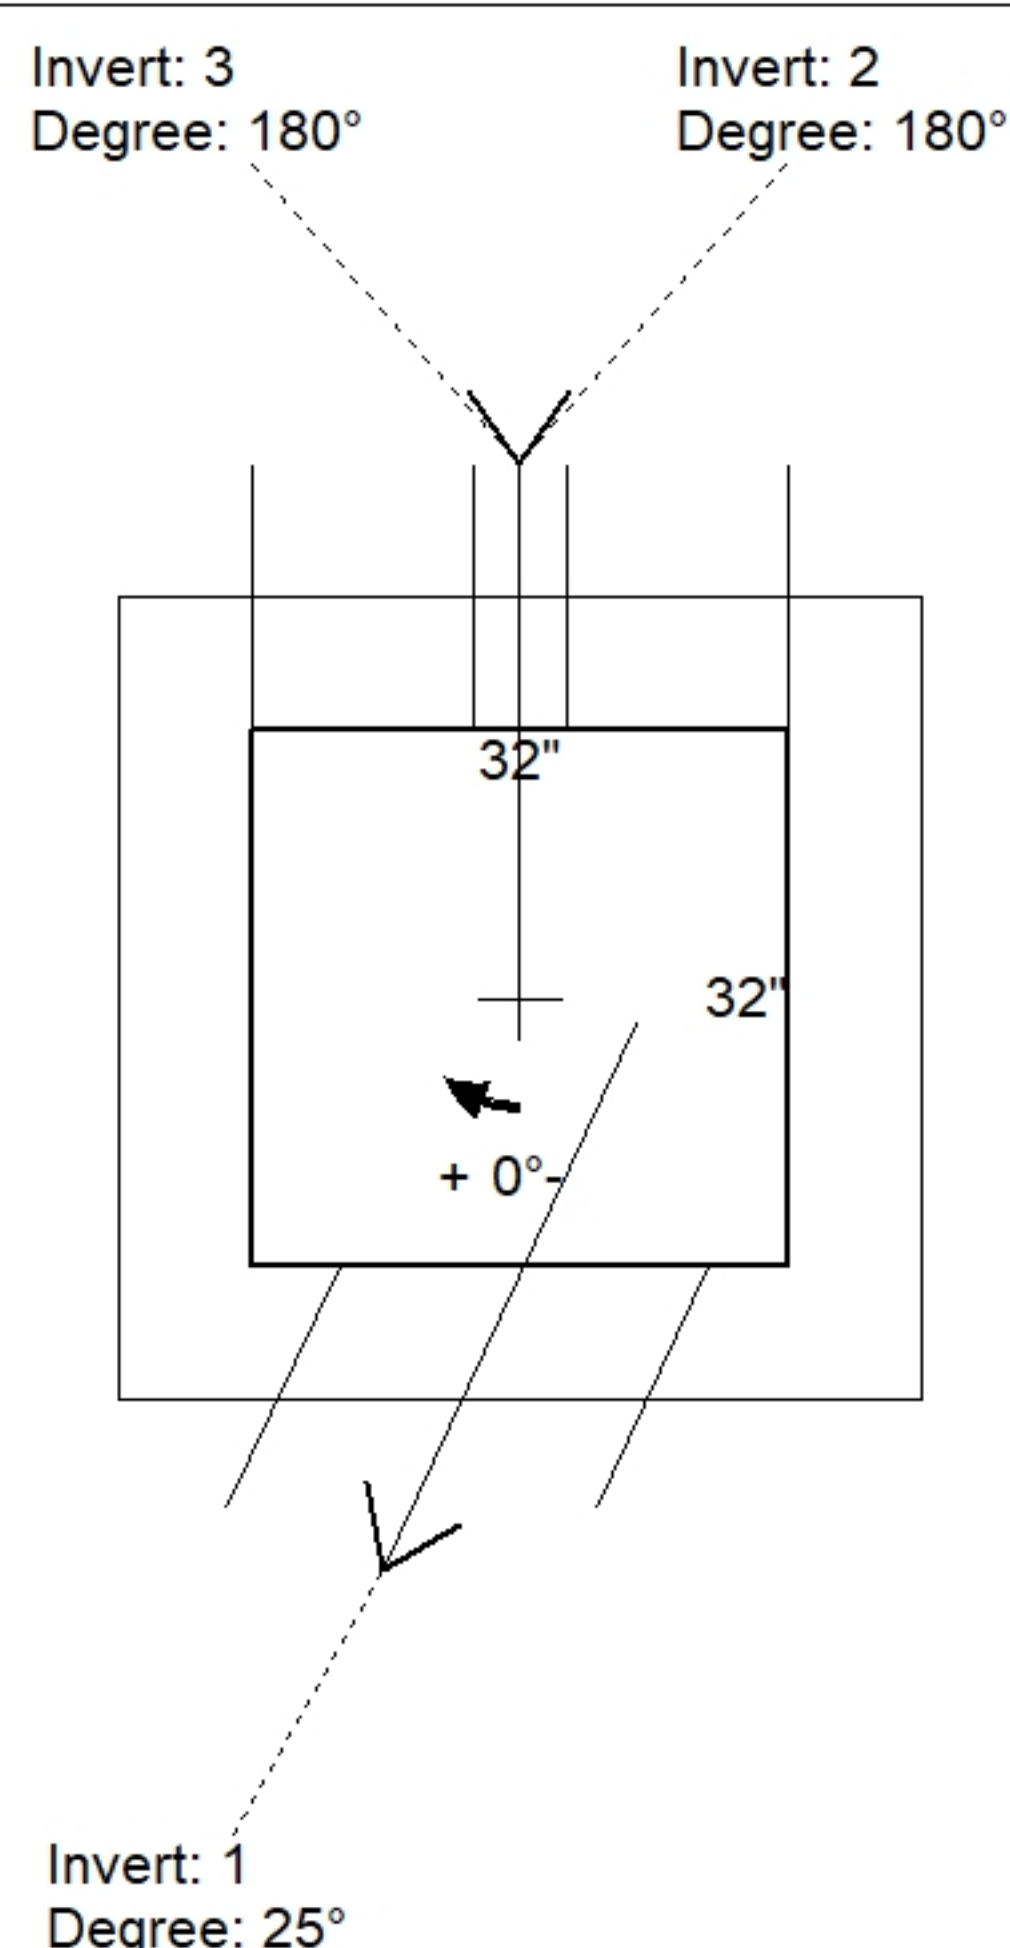

Position	Elev	Angle	Pipe	Pipe OD	Hole	Connector	Up (')	Ref
Rim	718.5'							
Reducer								
Invert 1	715.8'	25°	15" HDPE	17.6"	20"	Hole 20	-1.3"	P1
Invert 2	715.8'	180°	5.5" Orifice	5.5"	5.5"	Orifice 5.5"	0"	P1
Invert 3	717'	180°	32" x 7" Horiz Slot	32" x 7"	32" x 7"	Horiz Slot 32"X7"	14.4"	P1
Invert 4								
Invert 5								
Invert 6								
Invert 7								
Invert 8								

Default - Interior Dimensions

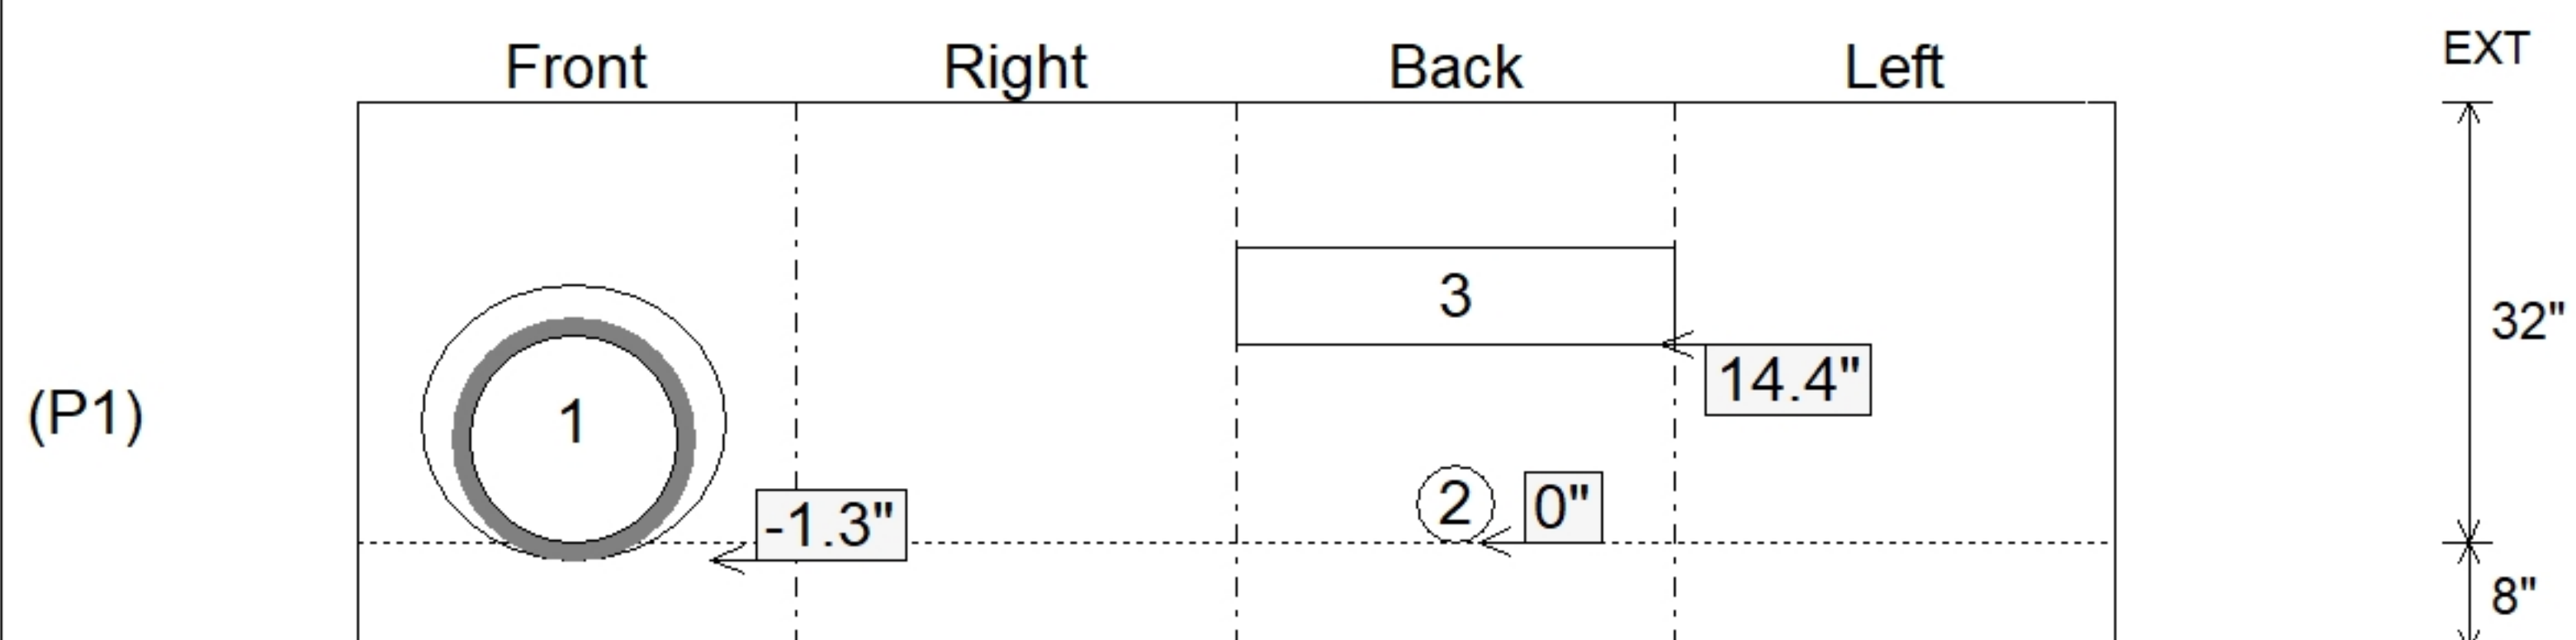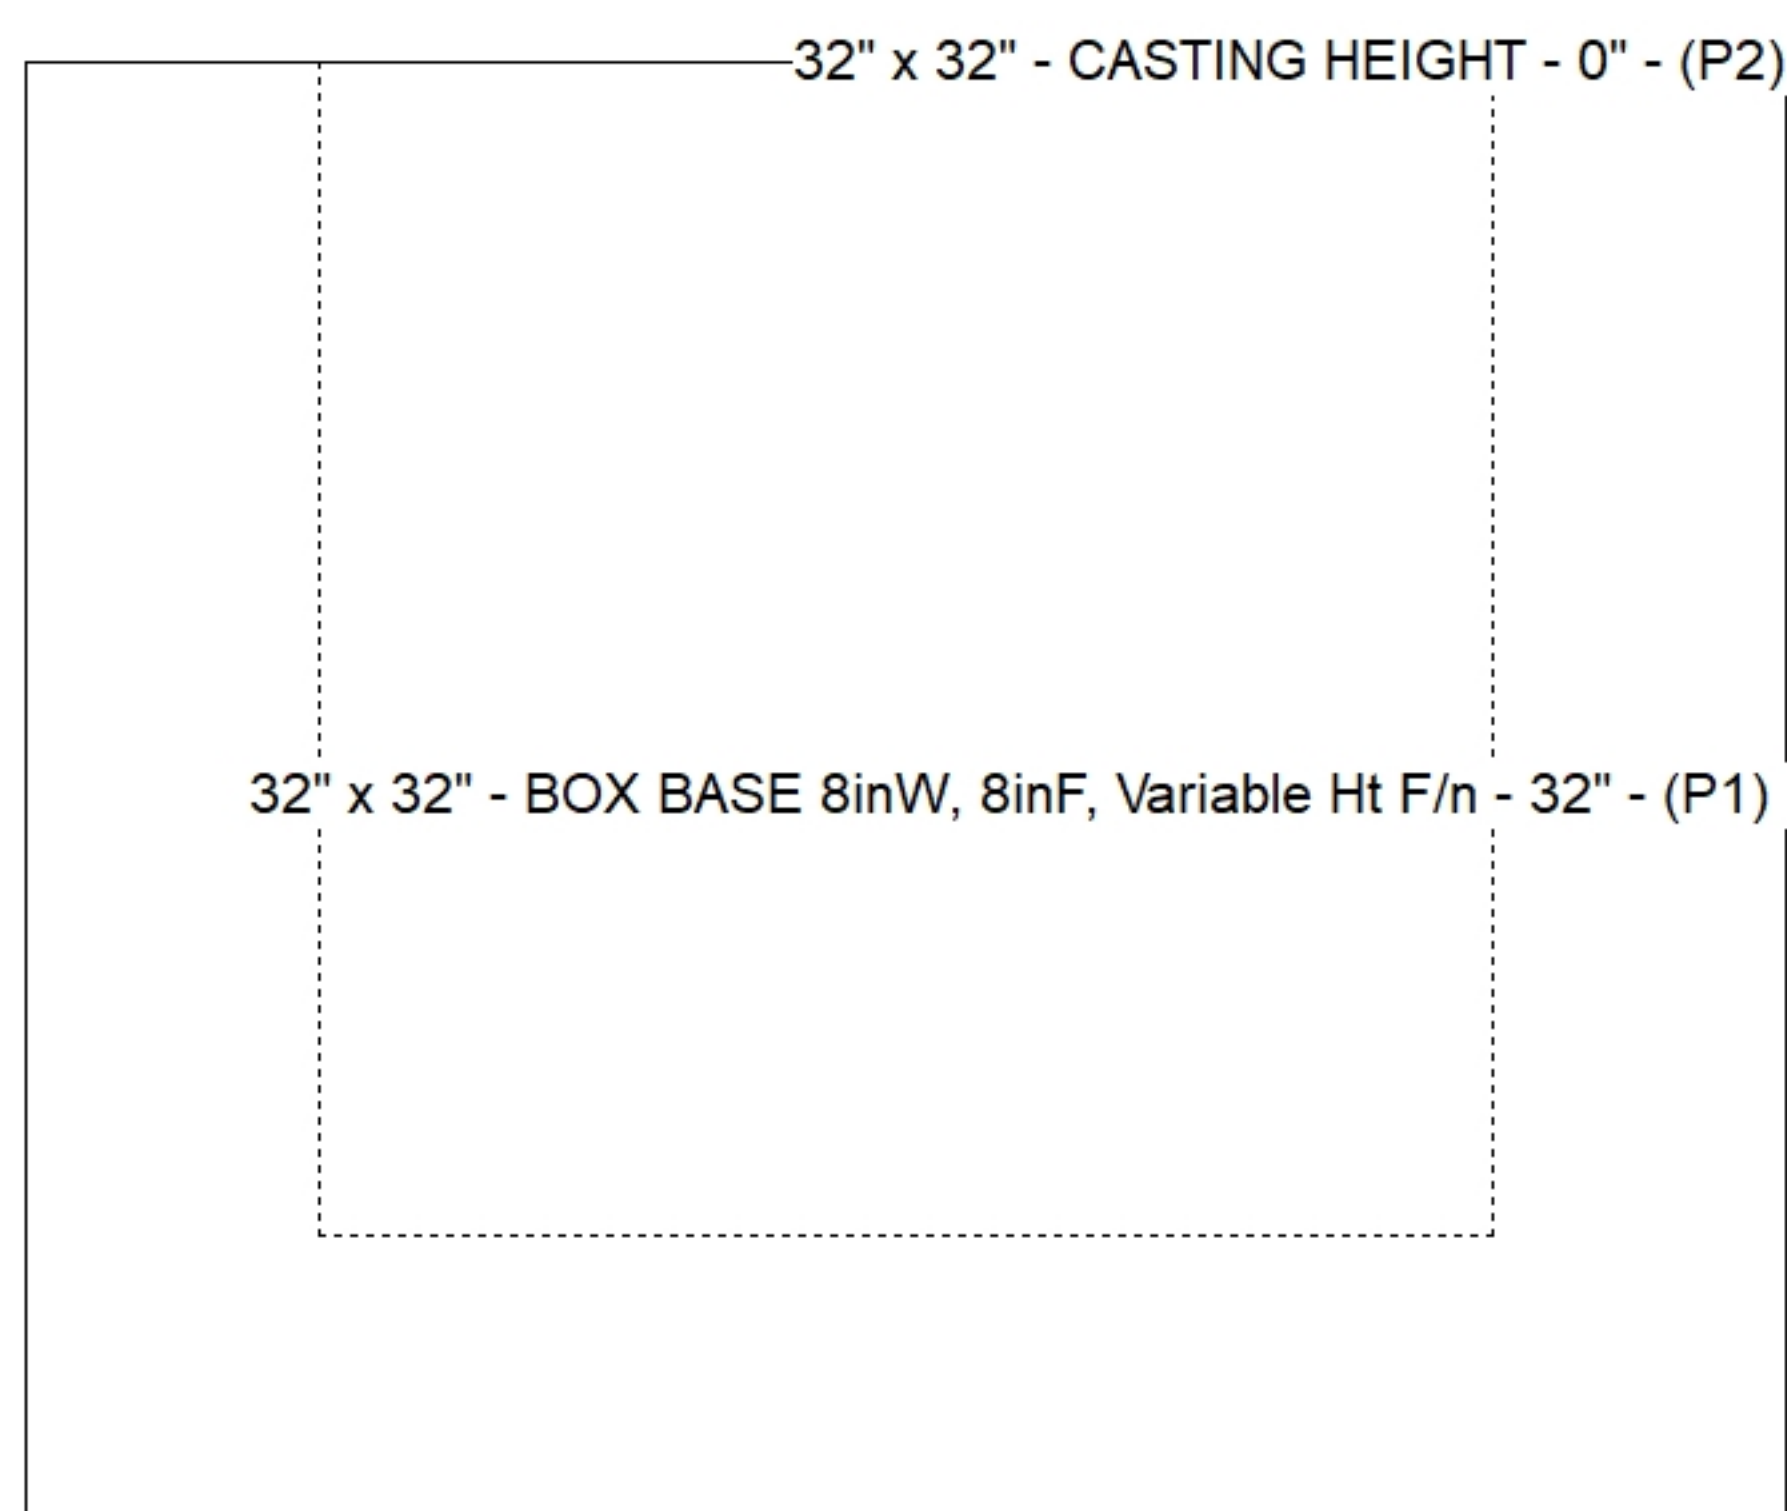

SUBMITTAL
APPROVED BY: