


Contractor: Cleary Construction, Inc.

Plant: Beaver Dam




Slack: 1.28"


Structure Total: 15795 lb

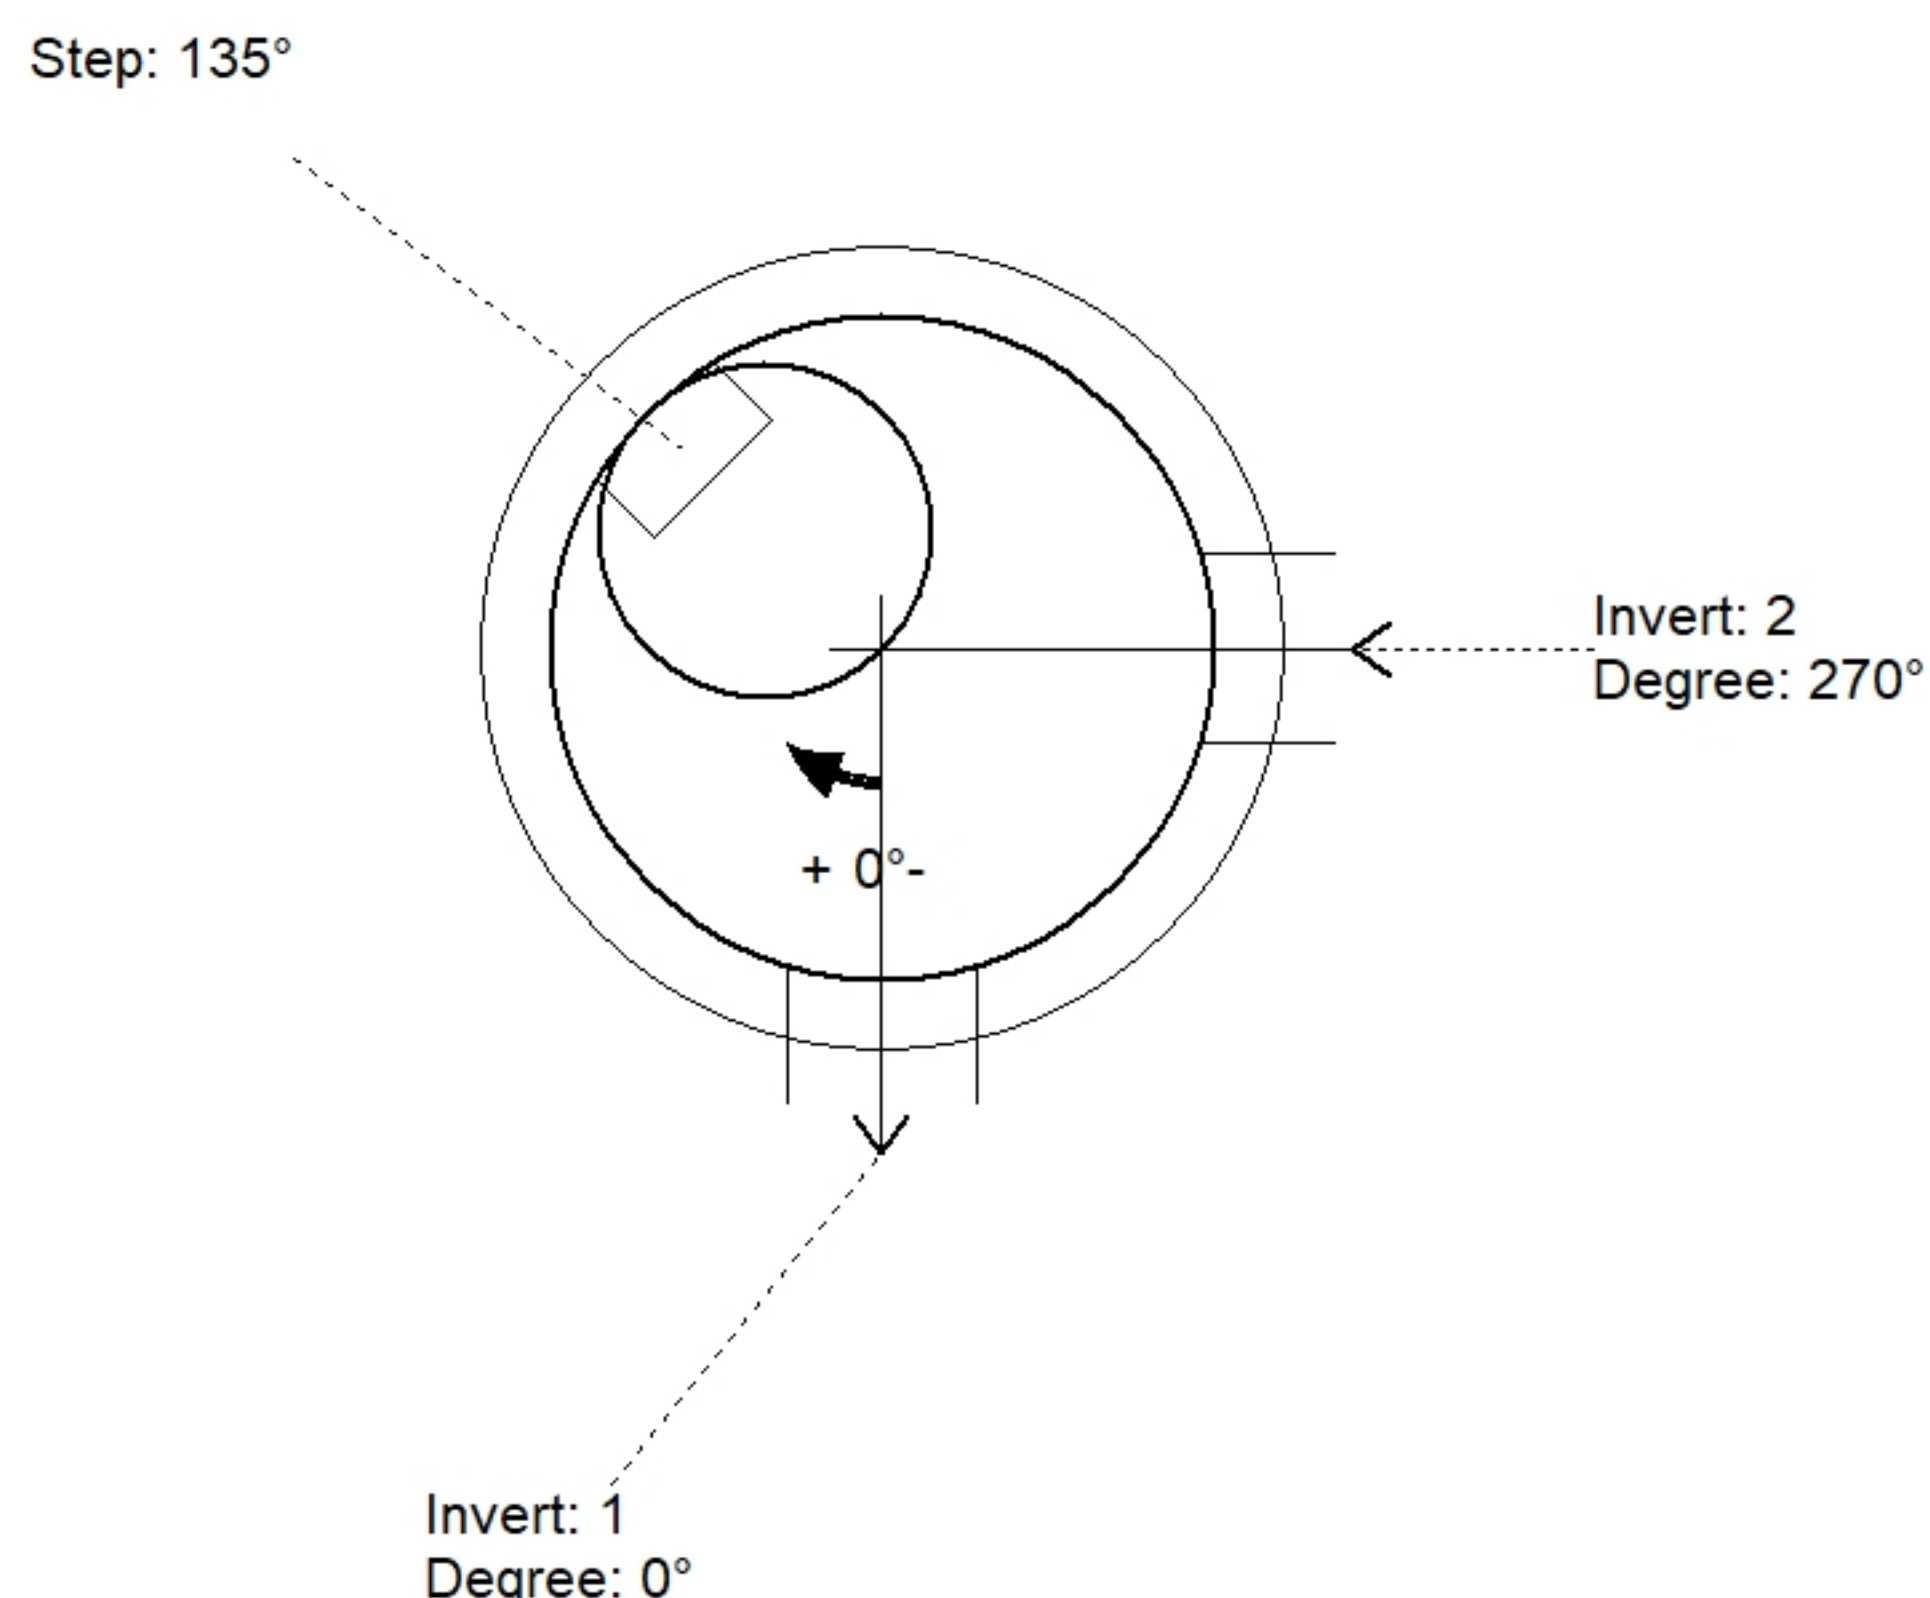

Position	Elev	Angle	Pipe	Pipe OD	Hole	Connector	Up (')	Ref
Rim	543.17'							
Reducer								
Invert 1	526.73'	0°	12" PVC SDR26	12.5"	13.75"	A-Lok 0410	1.125"	P1
Invert 2	526.83'	270°	12" PVC SDR26	12.5"	13.75"	A-Lok 0410	2.325"	P1
Invert 3								
Invert 4								
Invert 5								
Invert 6								
Invert 7								
Invert 8								

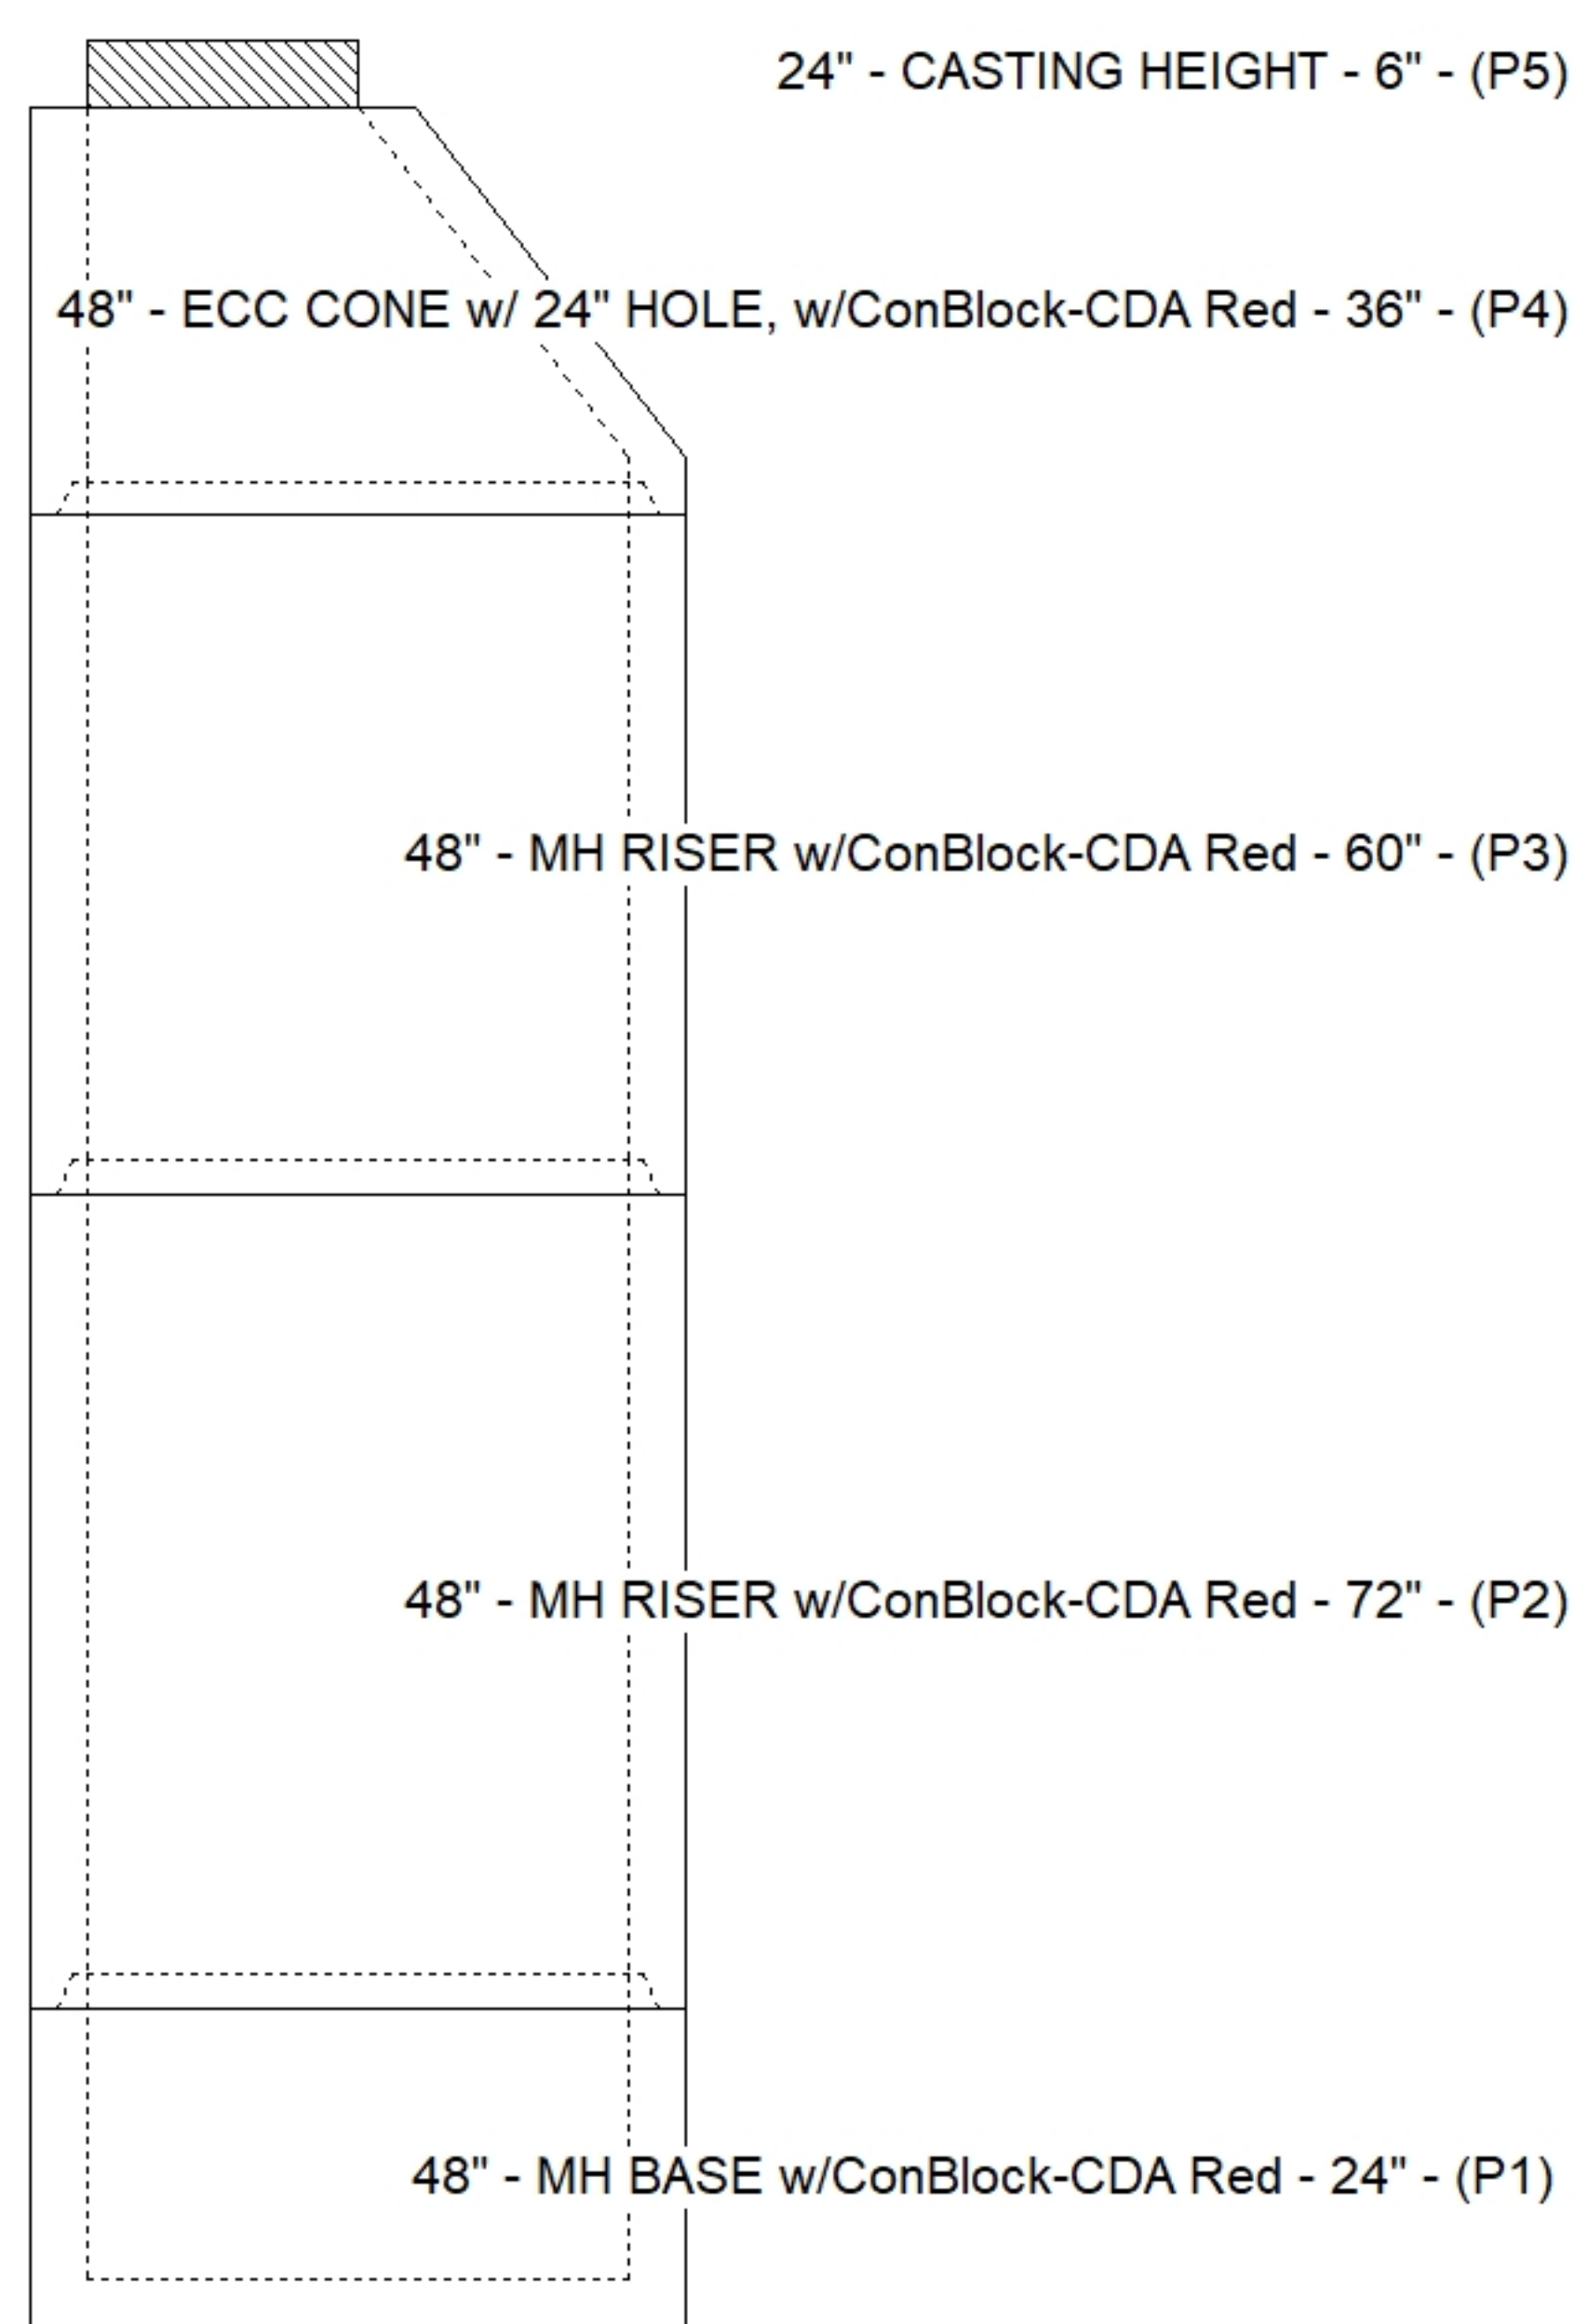

Default - Interior Dimensions

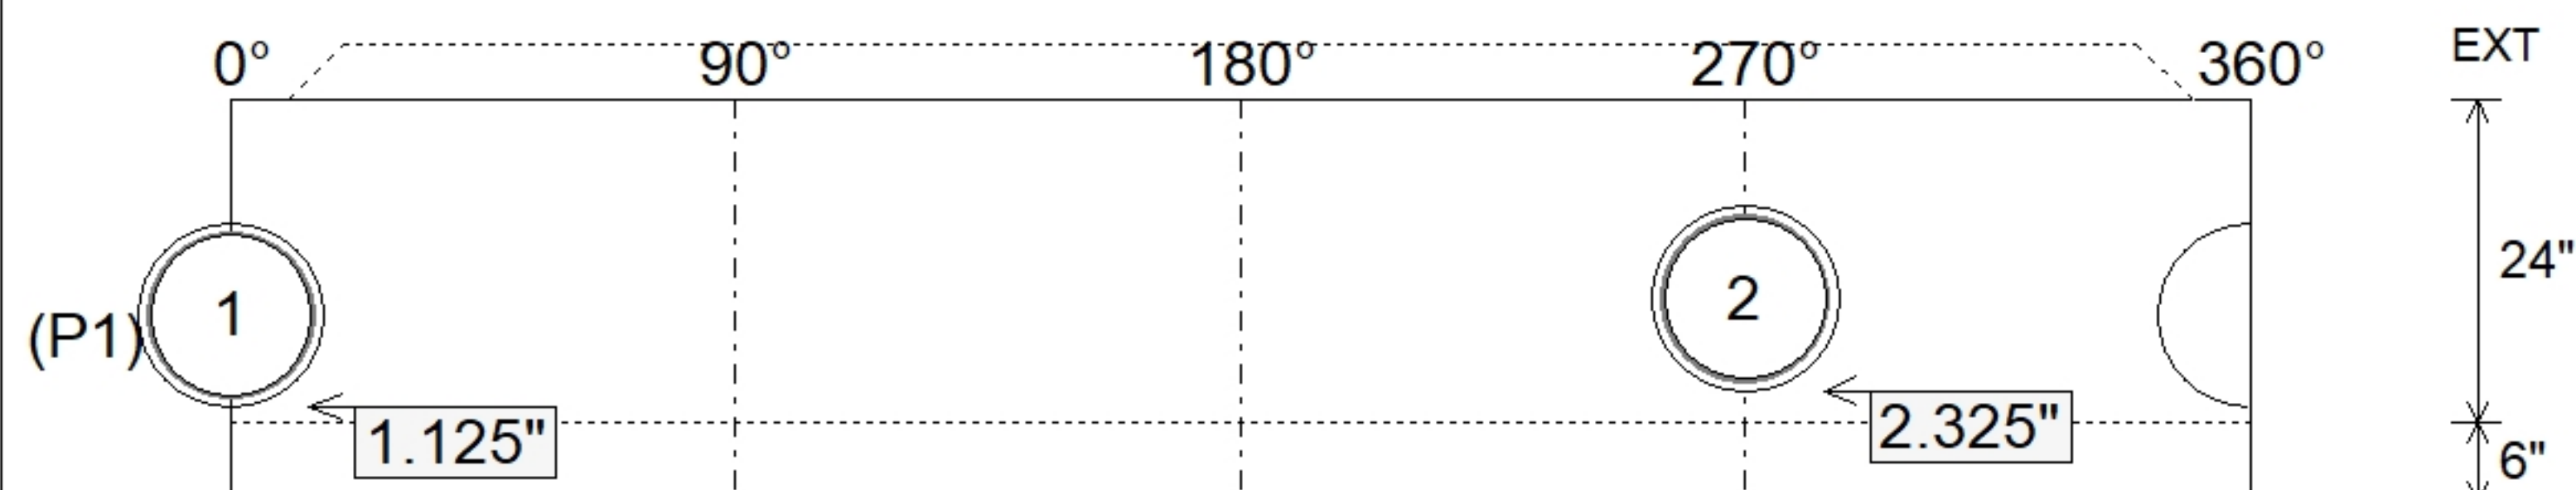

SUBMITTAL
APPROVED BY: