



Structure ID: 14




P1 HWPCCUS

48" - PIPE CULVERT HEADWALL CUSTOM F/F

NOTES:

1. PER ODOT SPEC'S (HW 1.1).
2. CONCRETE = 4,500 PSI AT 28 DAYS.
3. REINFORCING = #5 (GRADE 60) EPOXY COATED REBAR.
4. WEIGHT :
1ST POUR - BASE W/T/OE 24,542 LBS.
2ND POUR - WALLS - 13,700 LBS.
TOTAL - 38,242 LBS.

FIRST POUR DRAWING

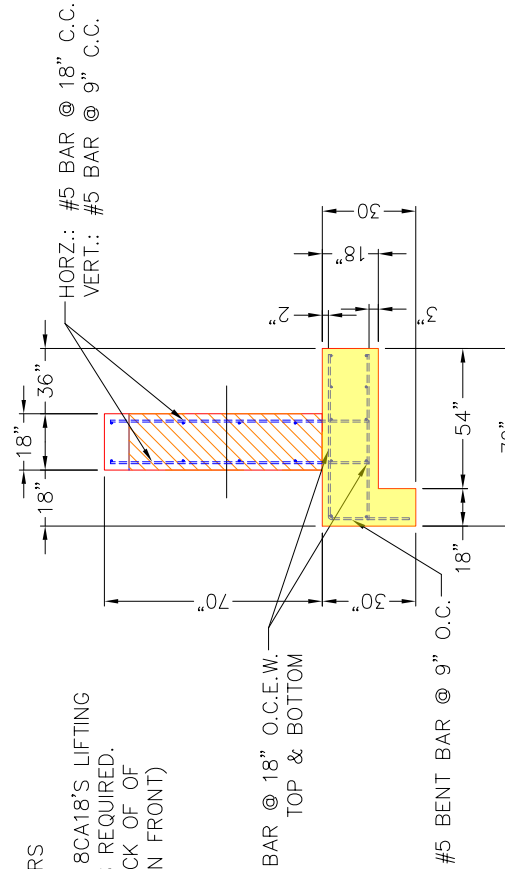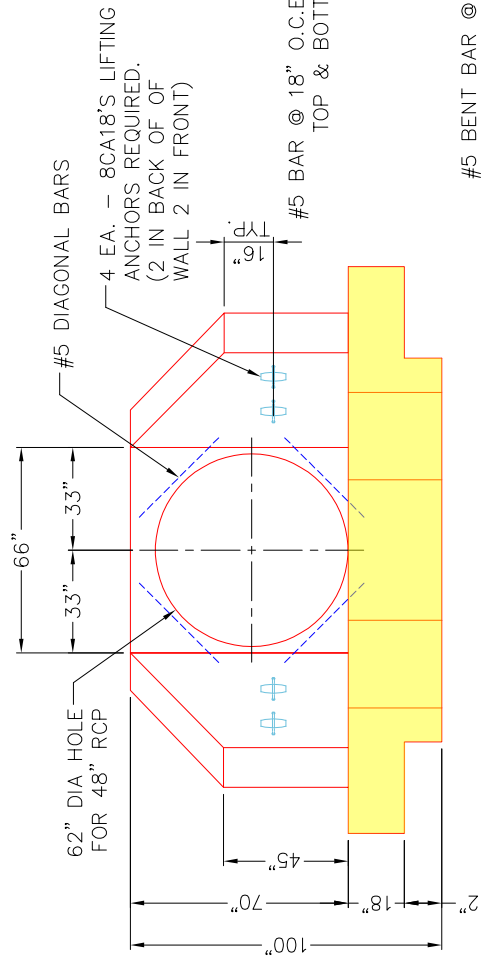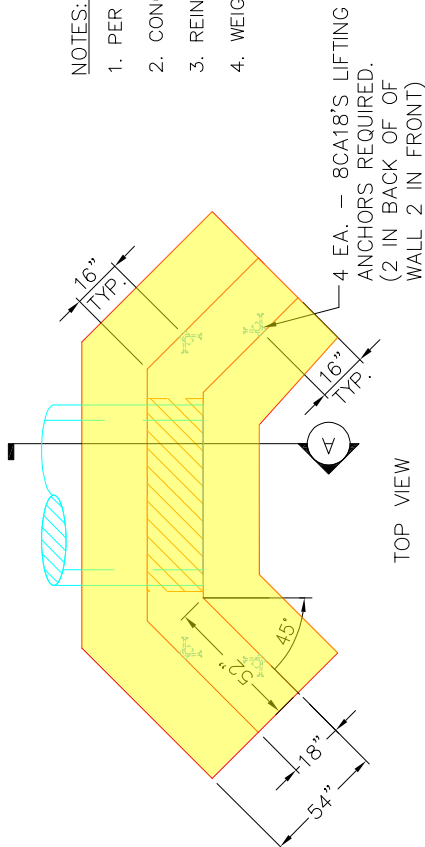

ELEVATION VIEW

SECTION "A"

REVISION INFORMATION		SUBMITTAL DRAWING: 48" SPECIAL HW	
REV. DATE: 00-00-00	NO REVISIONS TO DATE	CUSTOMER: SUNESIS CONSTRUCTION	
		PROJECT: LOWER MILL CREEK HWDW PROTECTION	
		STRUCTURE: 14	
		SALES ORDER NO: 26-1466	
		PC: E. BRADLEY	
		DRAWN BY: FMT	
		DATE: 07/17/26	
		SCALE: NTS	
		PG. 1 of 1	

THIS DRAWING IS THE PROPERTY OF INFRASTRUCTURE PRECAST, INC. ANY USE OR DUPLICATION OF THIS DRAWING WITHOUT PRIOR AUTHORIZATION IS STRICTLY PROHIBITED.



Structure ID: 14




P1 HWPCCUS

48" - PIPE CULVERT HEADWALL CUSTOM F/F

NOTES:

1. PER ODOT SPEC'S (HW 1.1).
2. CONCRETE = 4,500 PSI AT 28 DAYS.
3. REINFORCING = #5 (GRADE 60) EPOXY COATED REBAR.
4. WEIGHT : 1ST POUR - BASE W/TOE 24,542 LBS.
2ND POUR - WALLS - 13,700 LBS.
TOTAL - 38,242 LBS.

SECOND POUR DRAWING

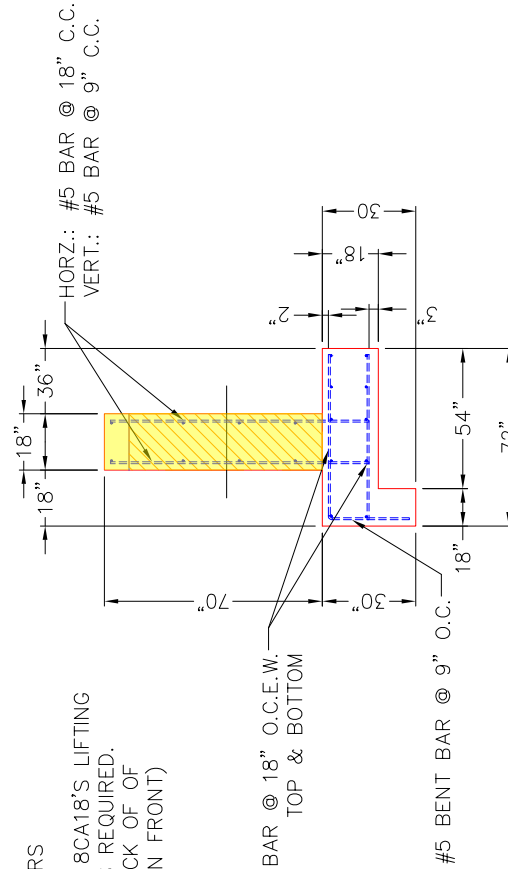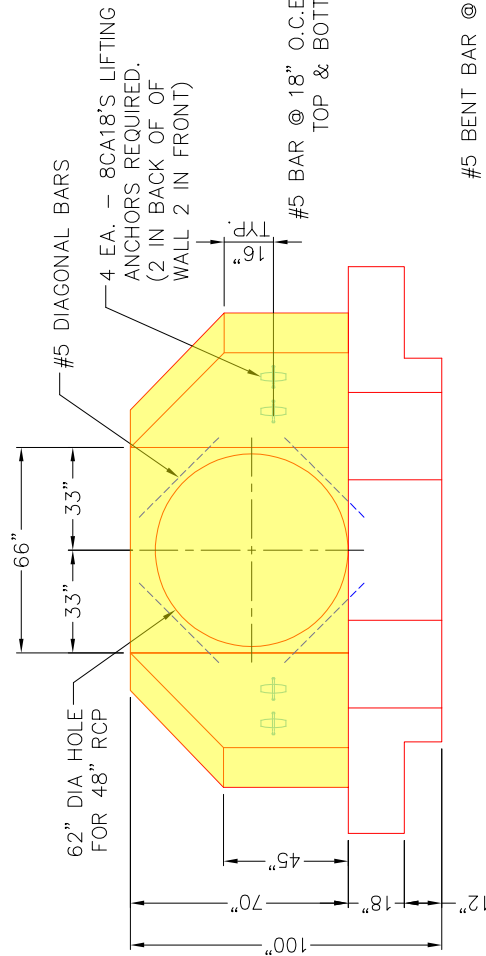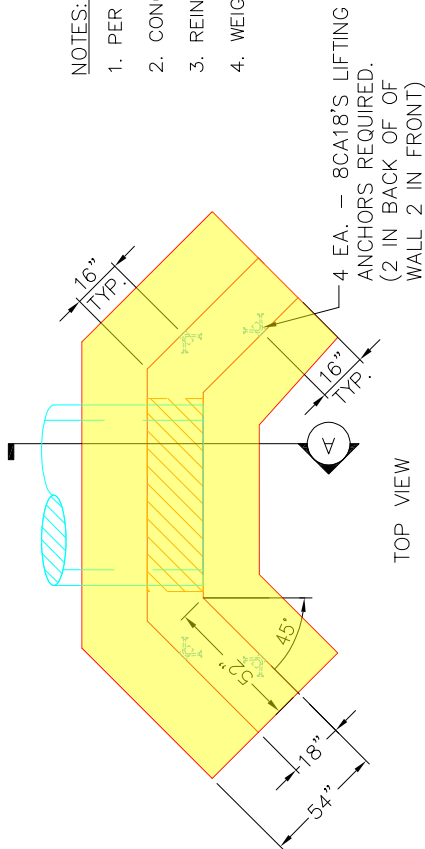

REVISION INFORMATION		SUBMITTAL DRAWING: 48" SPECIAL HW	
REV. DATE: 00-00-00	NO REVISIONS TO DATE	CUSTOMER: SUNESIS CONSTRUCTION	
		PROJECT: LOWER MILL CREEK HWDW PROTECTION	
		STRUCTURE: 14	
		SALES ORDER NO: 26-1466	
		PC: E. BRADLEY	
		DRAWN BY: FMT	
		DATE: 07/17/26	
		SCALE: NTS	
		PG. 1 of 1	

THIS DRAWING IS THE PROPERTY OF INFRASTRUCTURE PRECAST, INC. ANY USE OR DUPLICATION OF THIS DRAWING WITHOUT PRIOR AUTHORIZATION IS STRICTLY PROHIBITED.