

Contractor: Sunesis Construction

TECH: Jared - F

Plant: 100



Size: 84"

Rim to Invert: 23.47'

Floor Height: 8"



Slack: 0.394"

- FLOOR (As .37) #5 BARS AT 10" C.C.E.W.

18) MH Step ML-10-TDS-NCR - 10"


0 lb

Structure Total: 40319 lb

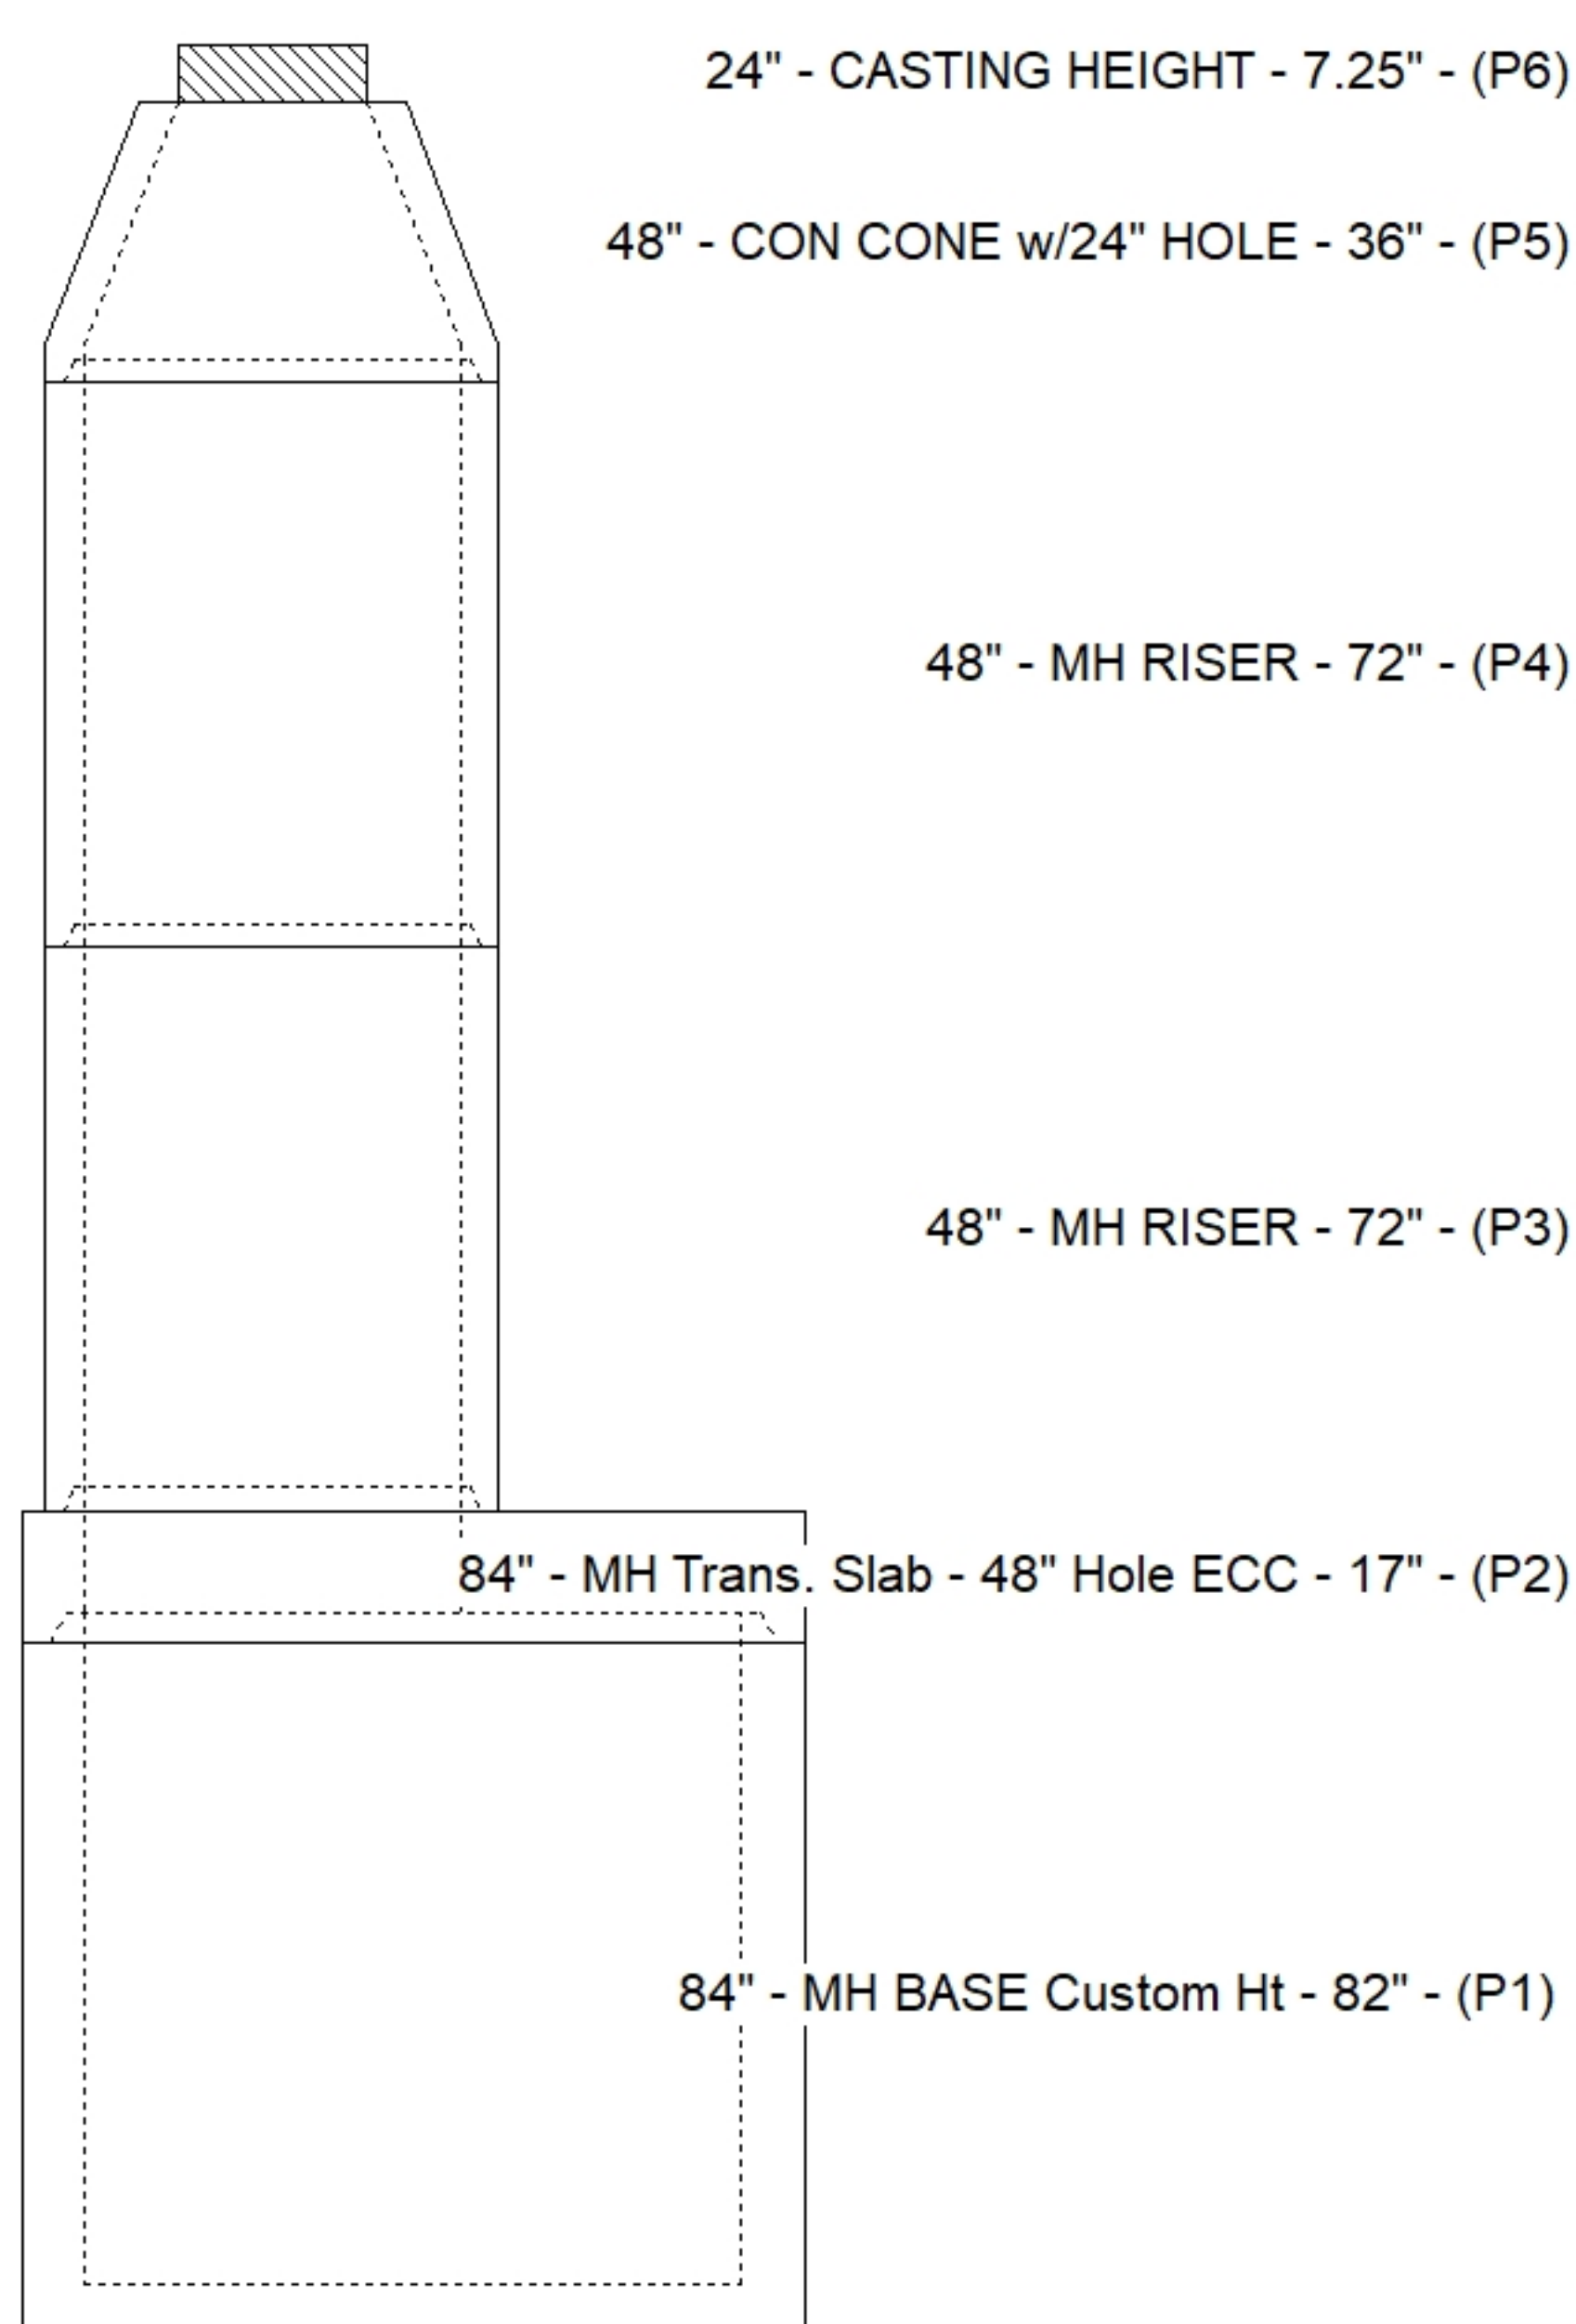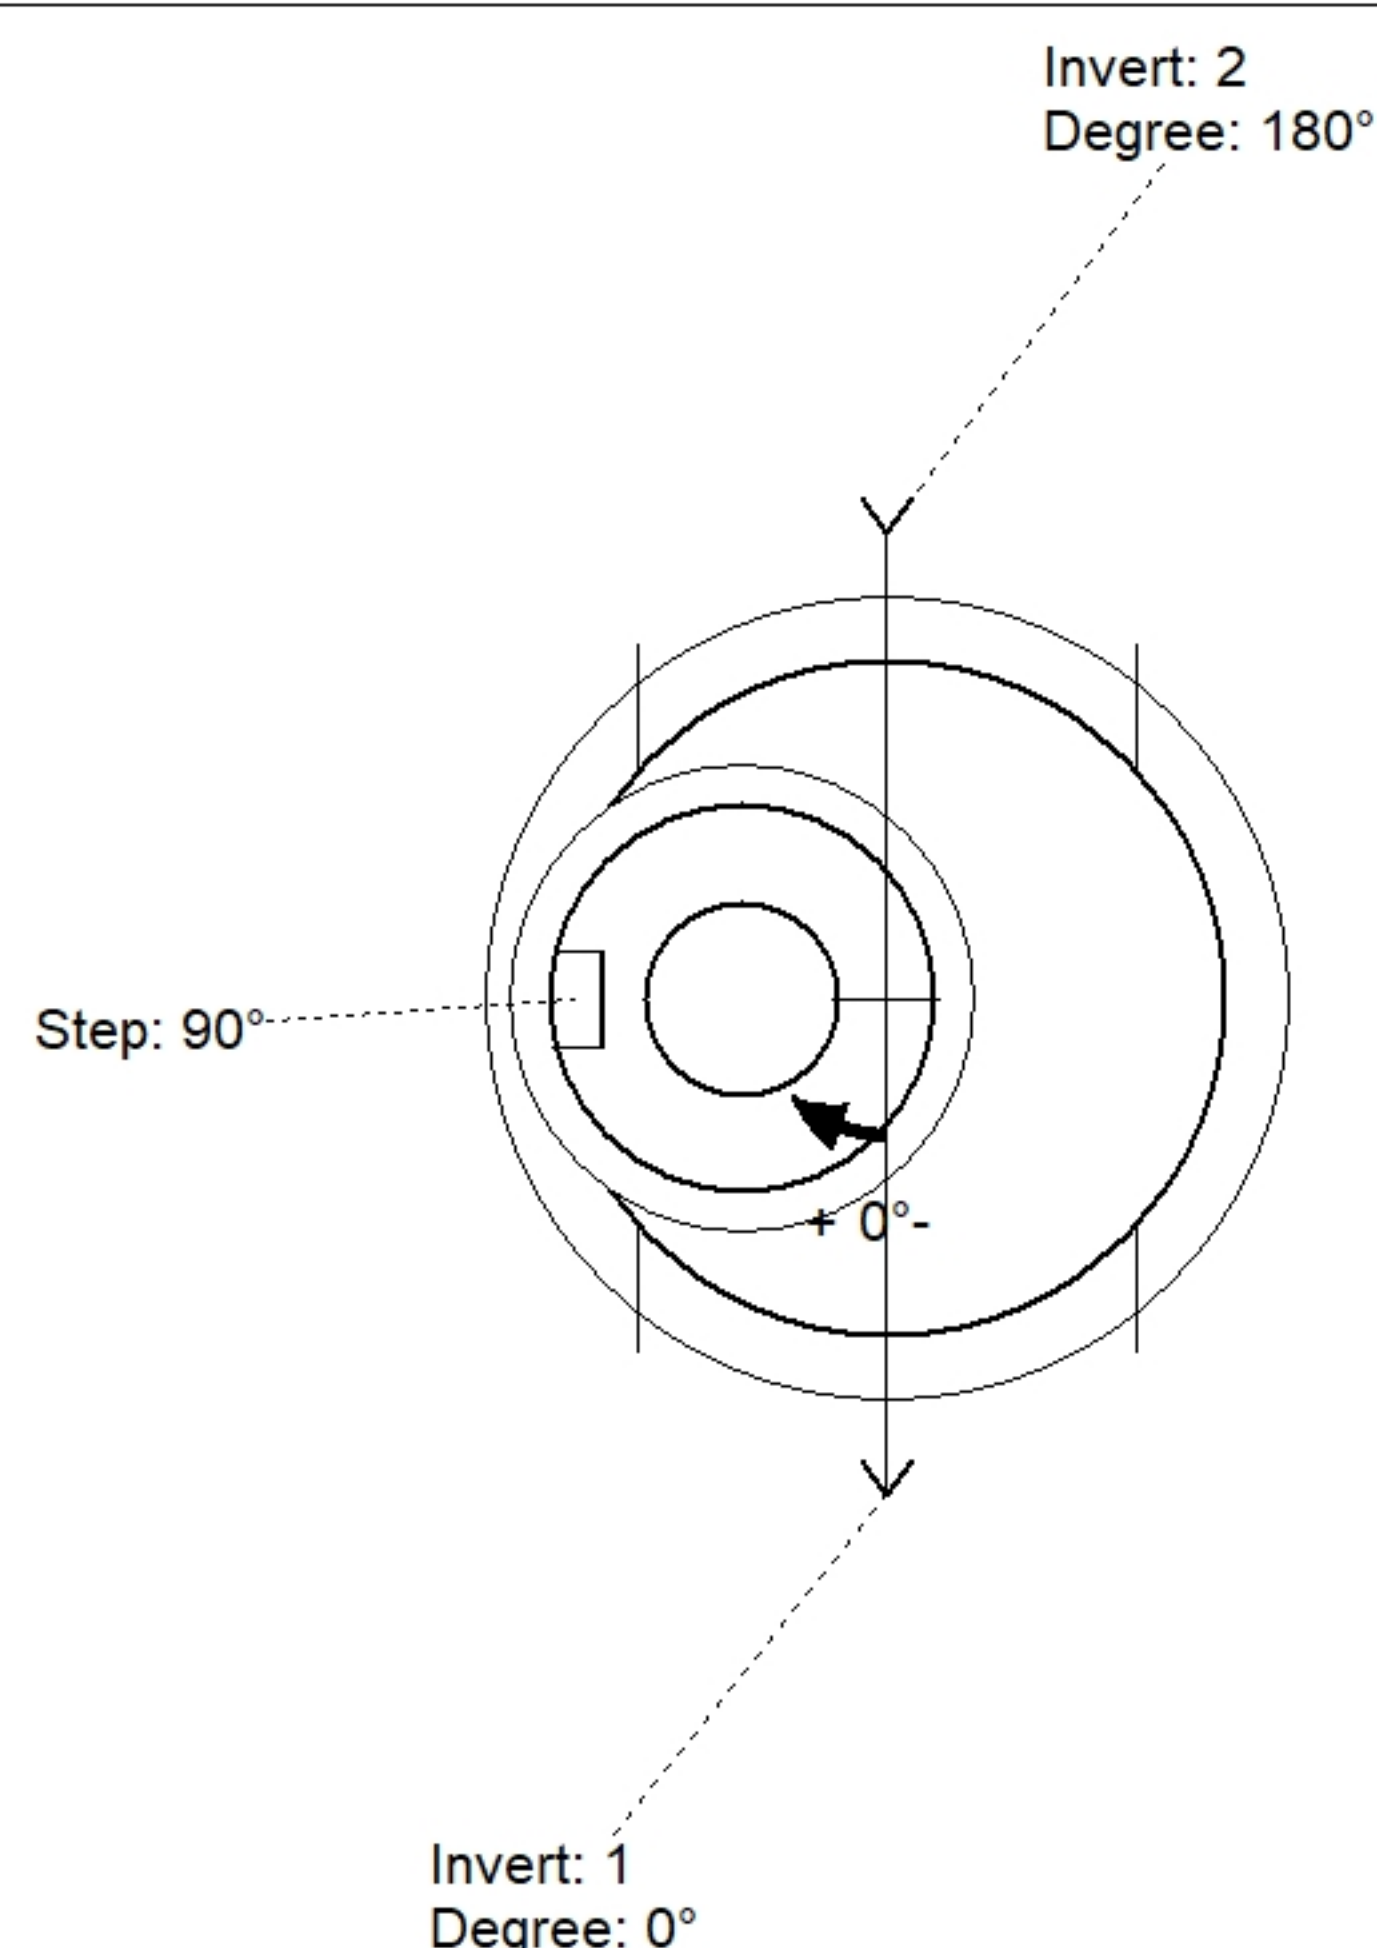

Position	Elev	Angle	Pipe	Pipe OD	Hole	Connector	Up (')	Ref
Rim	496'							
Reducer	478.946'							
Invert 1	472.53'	0°	48" RCP B WALL	58"	62"	Hole 62	0.004"	P1
Invert 2	472.53'	180°	48" RCP B WALL	58"	62"	Hole 62	0.004"	P1
Invert 3								
Invert 4								
Invert 5								
Invert 6								
Invert 7								
Invert 8								

Default - Interior Dimensions

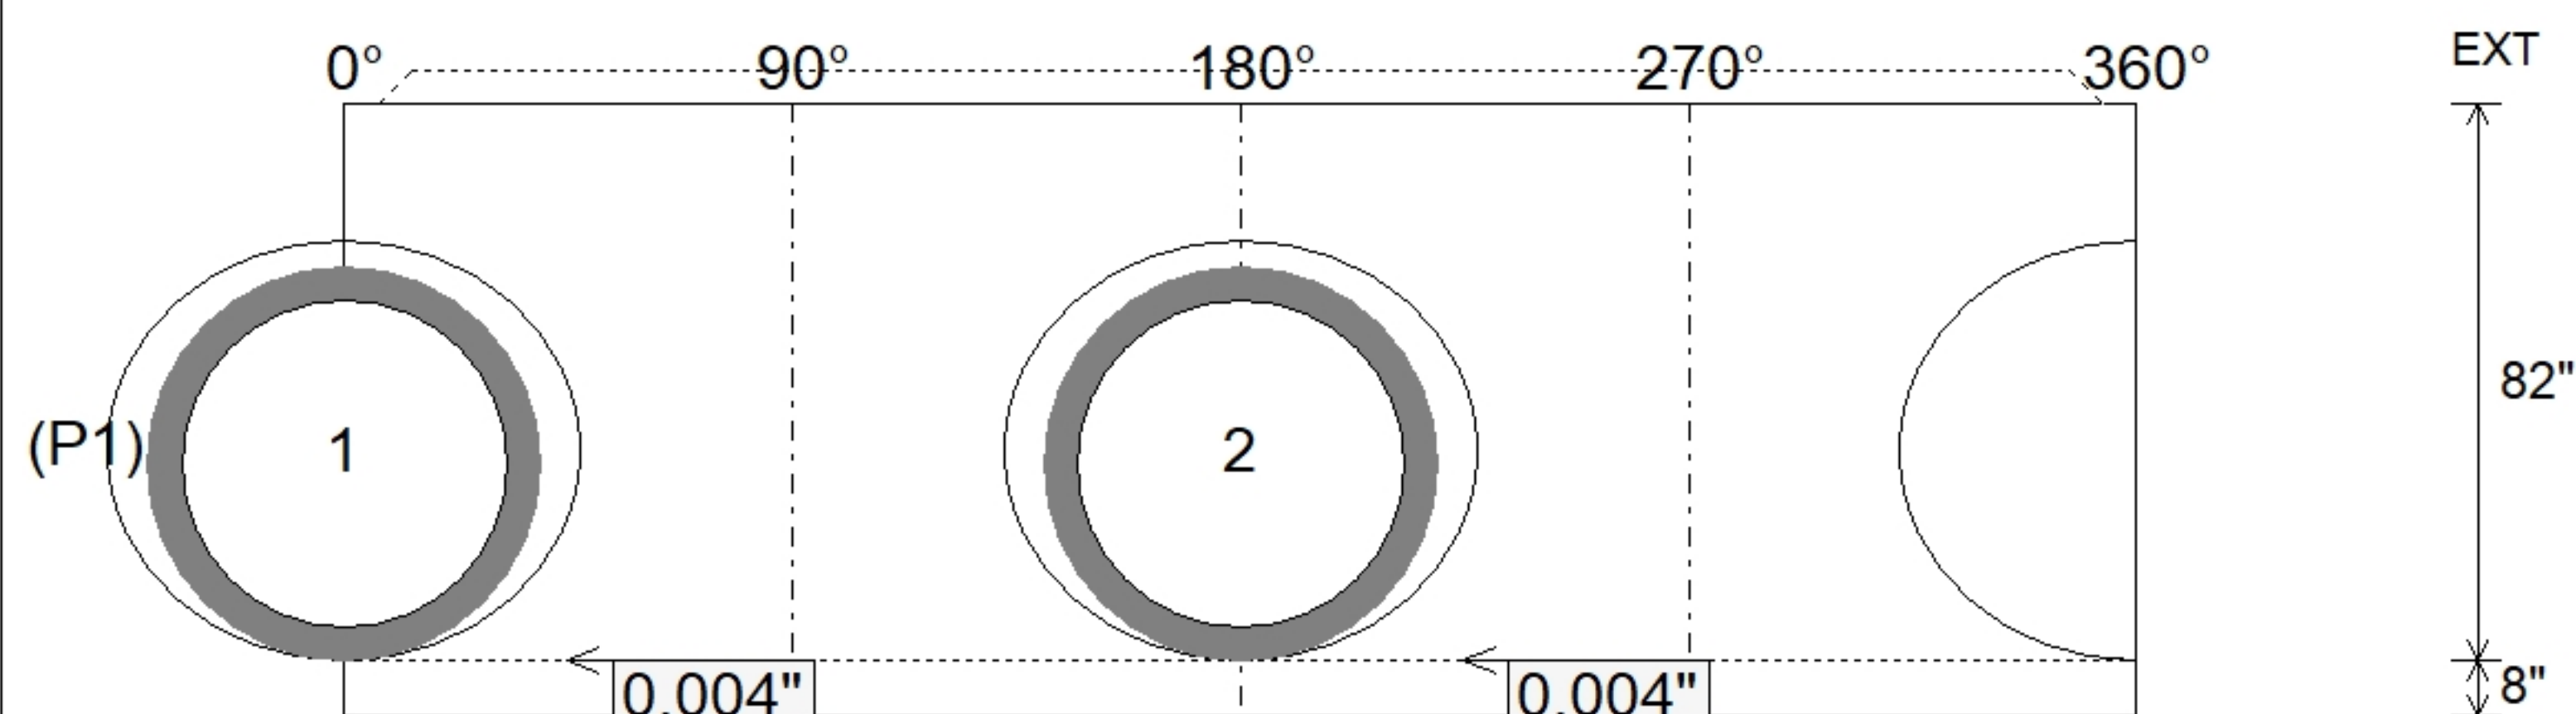

SUBMITTAL
APPROVED BY: