


Contractor: Sunesis Construction

Plant: 100




Slack: 0.6"

Structure Total: 167502 lb

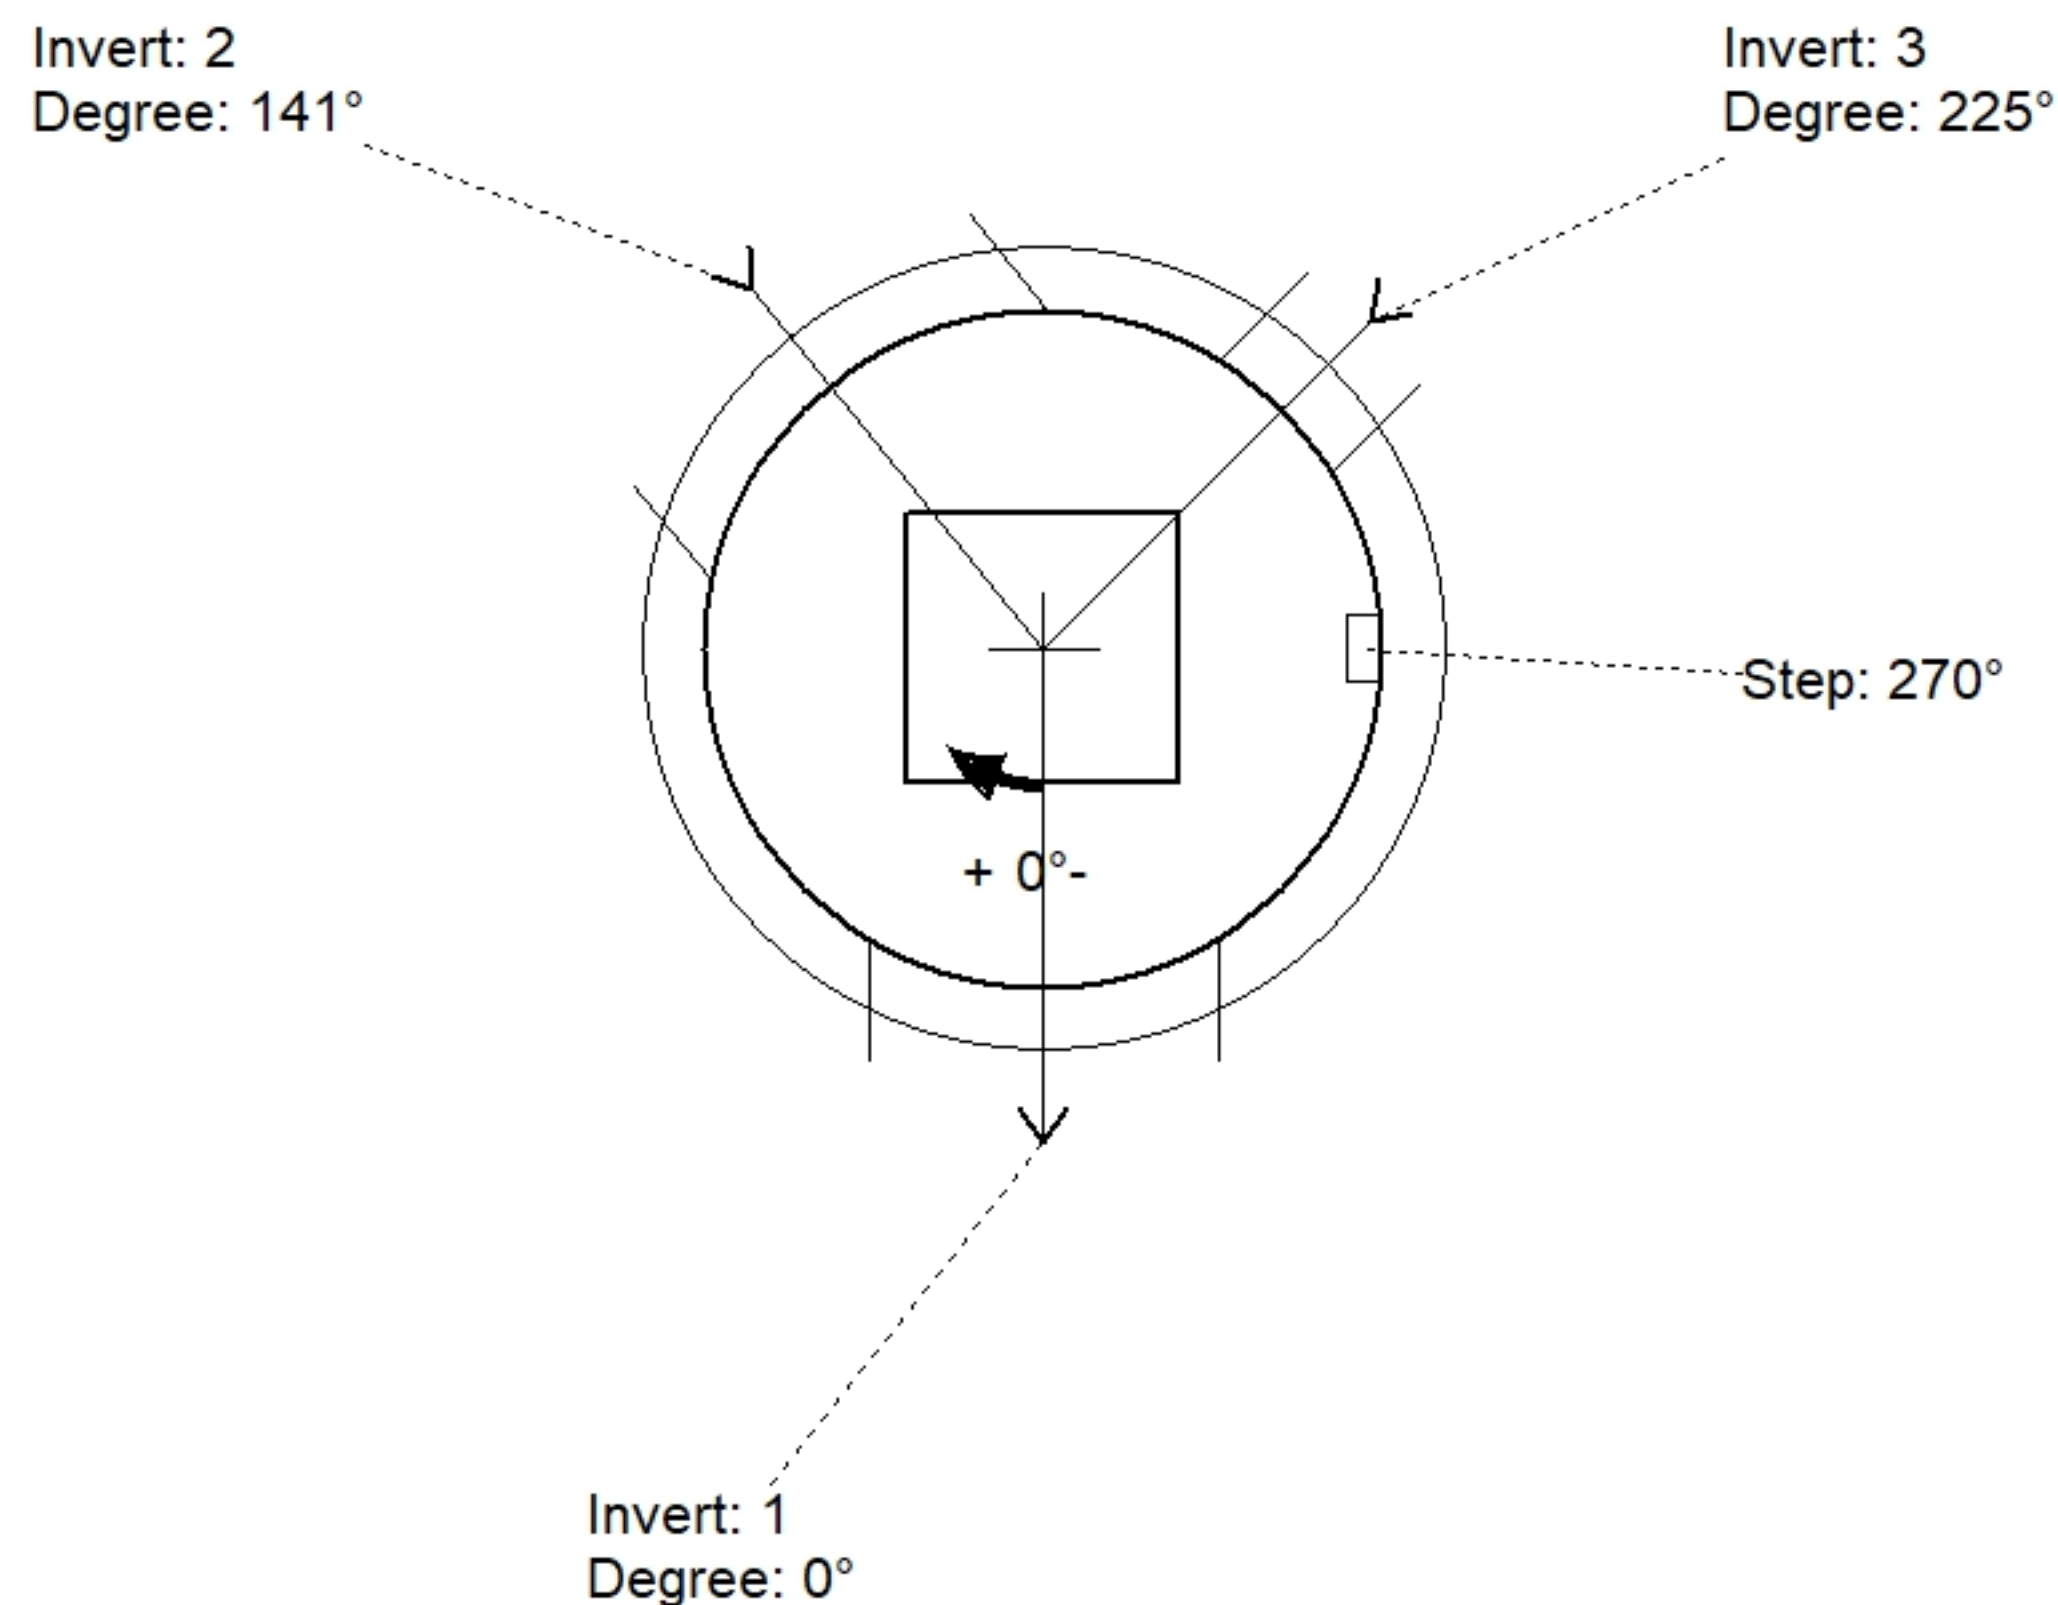

Position	Elev	Angle	Pipe	Pipe OD	Hole	Connector	Up (')	Ref
Rim	498.5'							
Reducer								
Invert 1	476.16'	0°	48" RCP B WALL	58"	62"	Hole 62	31.52"	P1
Invert 2	476.16'	141°	60" RCP B WALL	72"	76"	Hole 76	30.52"	P1
Invert 3	475.16'	225°	24" PVC F679	24.8"	28"	Kor-N-Seal2 S206-28	24.52"	P1
Invert 4								
Invert 5								
Invert 6								
Invert 7								
Invert 8								

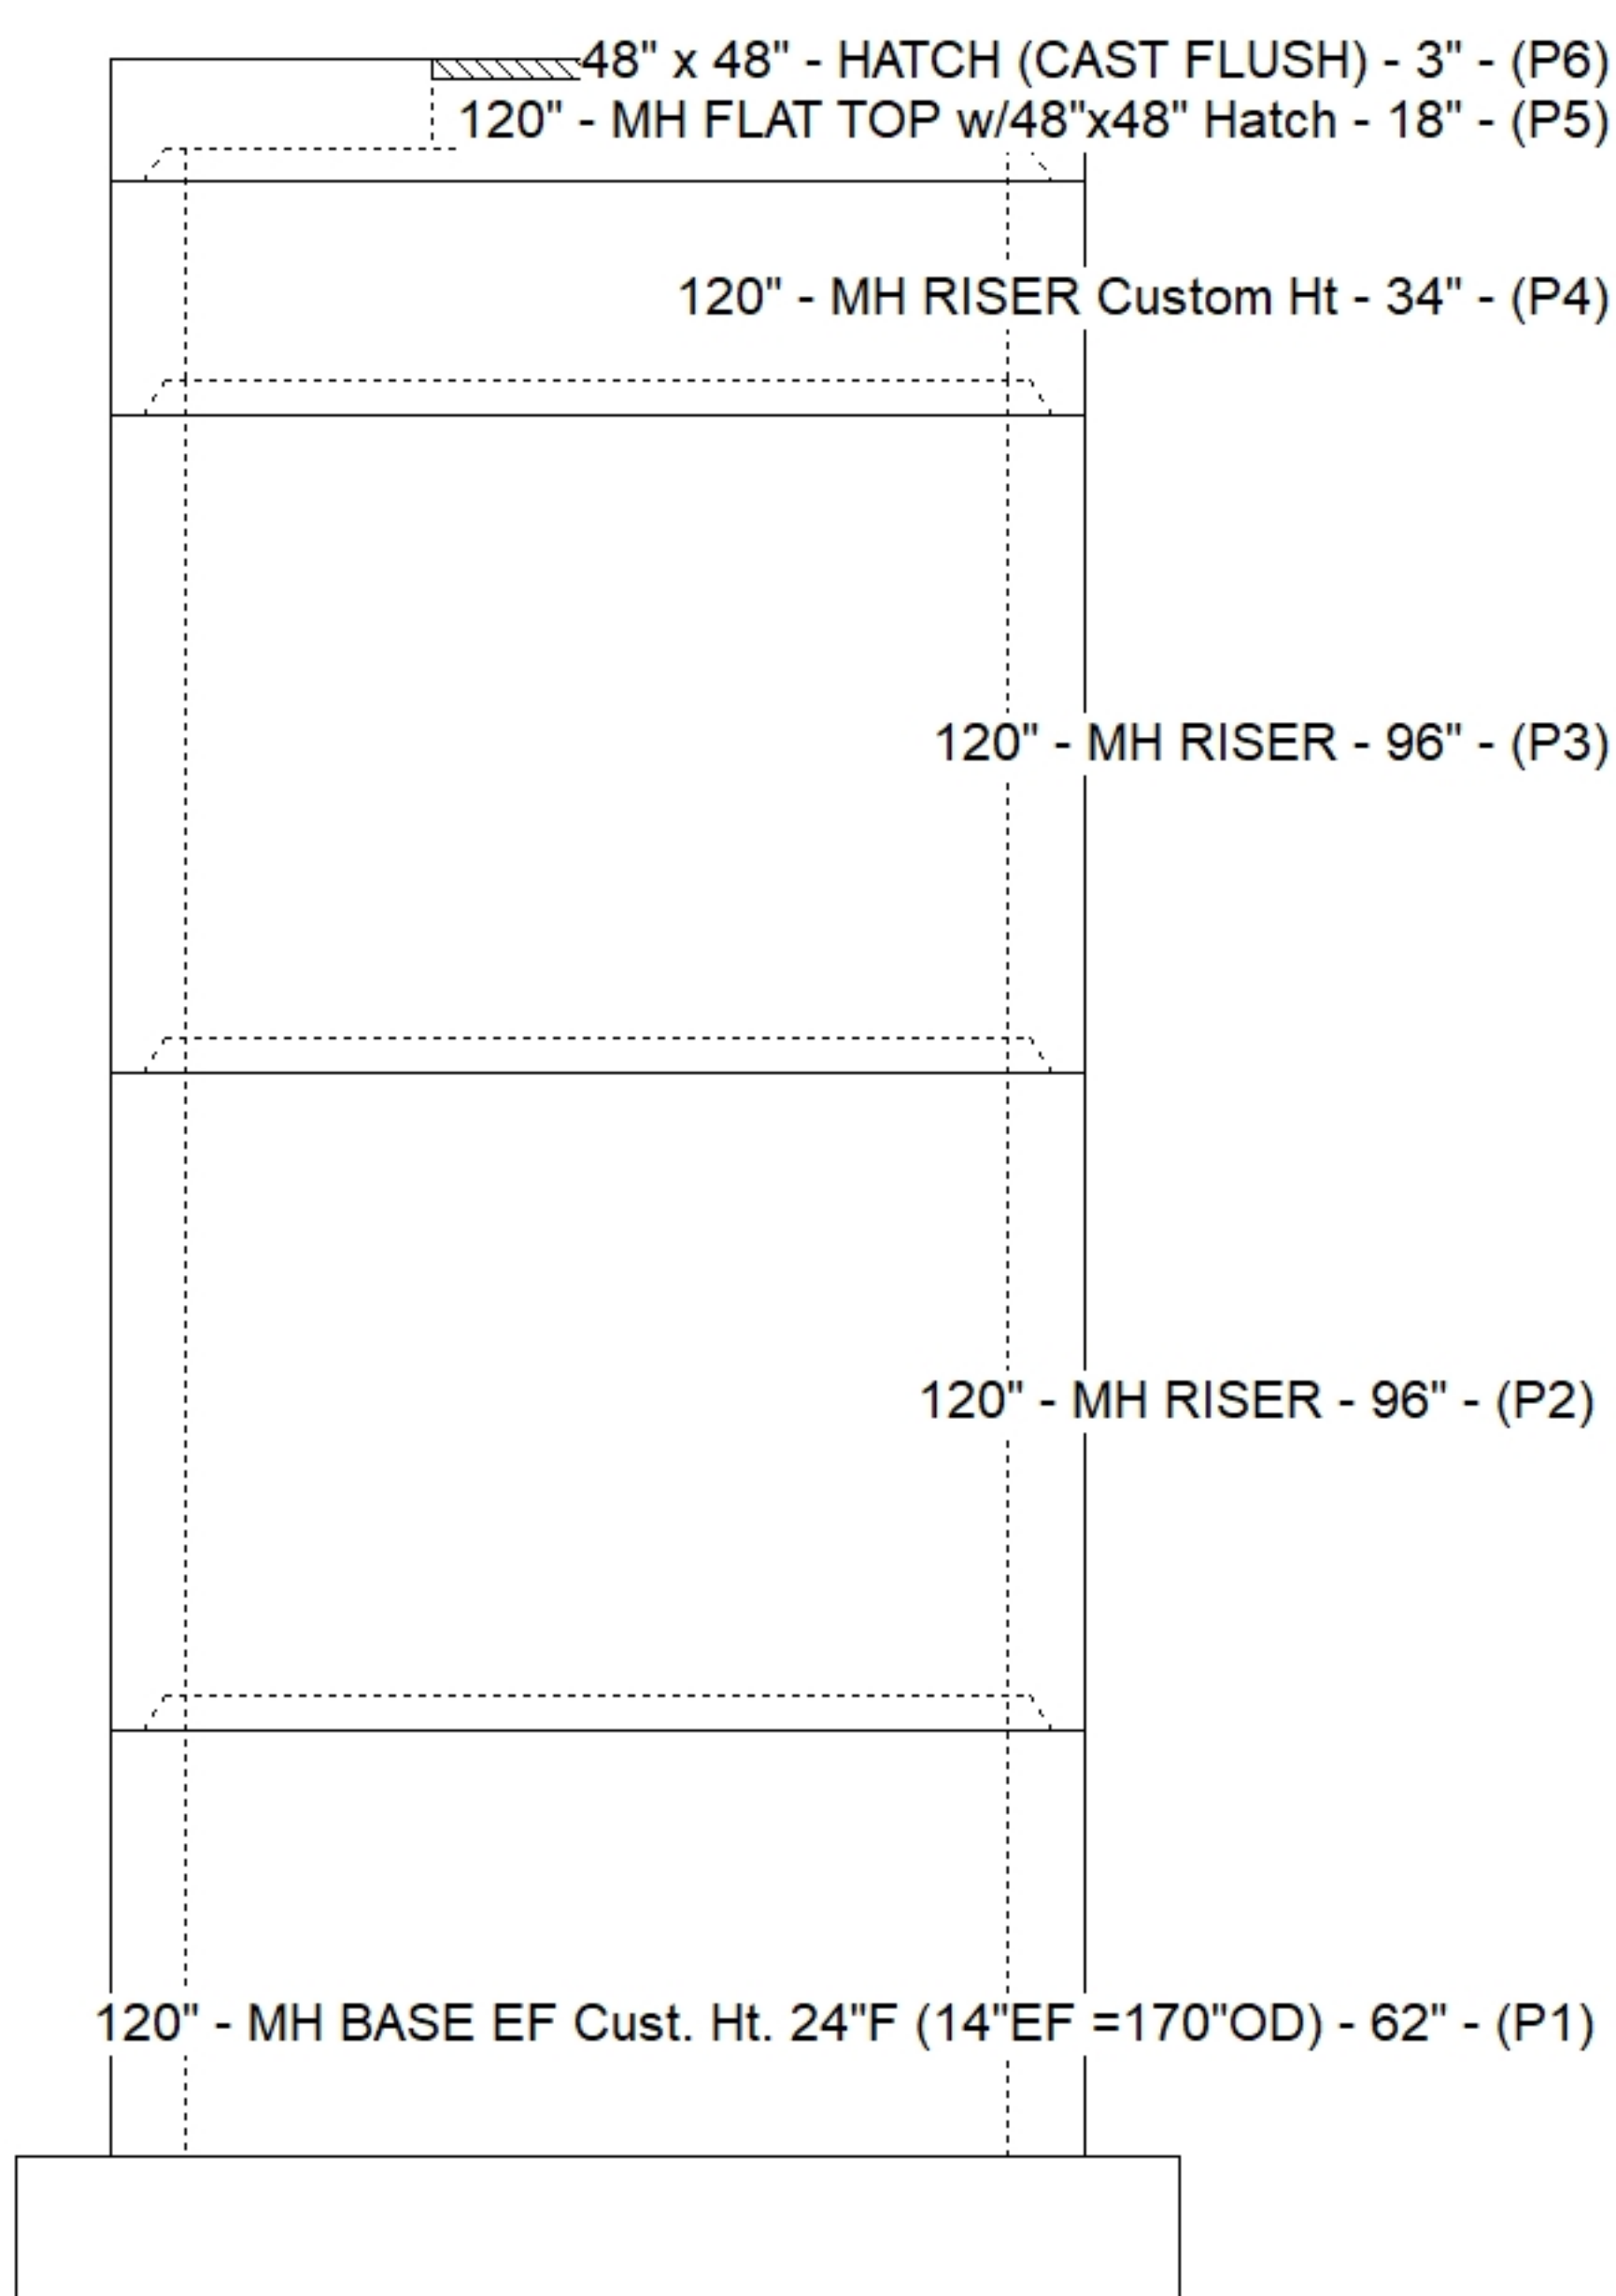

SUBMITTAL
APPROVED BY: