

Contractor: Sunesis Construction

TECH: Jared - F

Plant: 100



Size: 48"

Rim to Invert: 22.53'

Floor Height: 8"



Slack: 1.11"

- FLOOR (As .31) #5 BARS AT 12" C.C.E.W.

20) MH Step ML-10-TDS-NCR - 10"


0 lb

Structure Total: 20969 lb

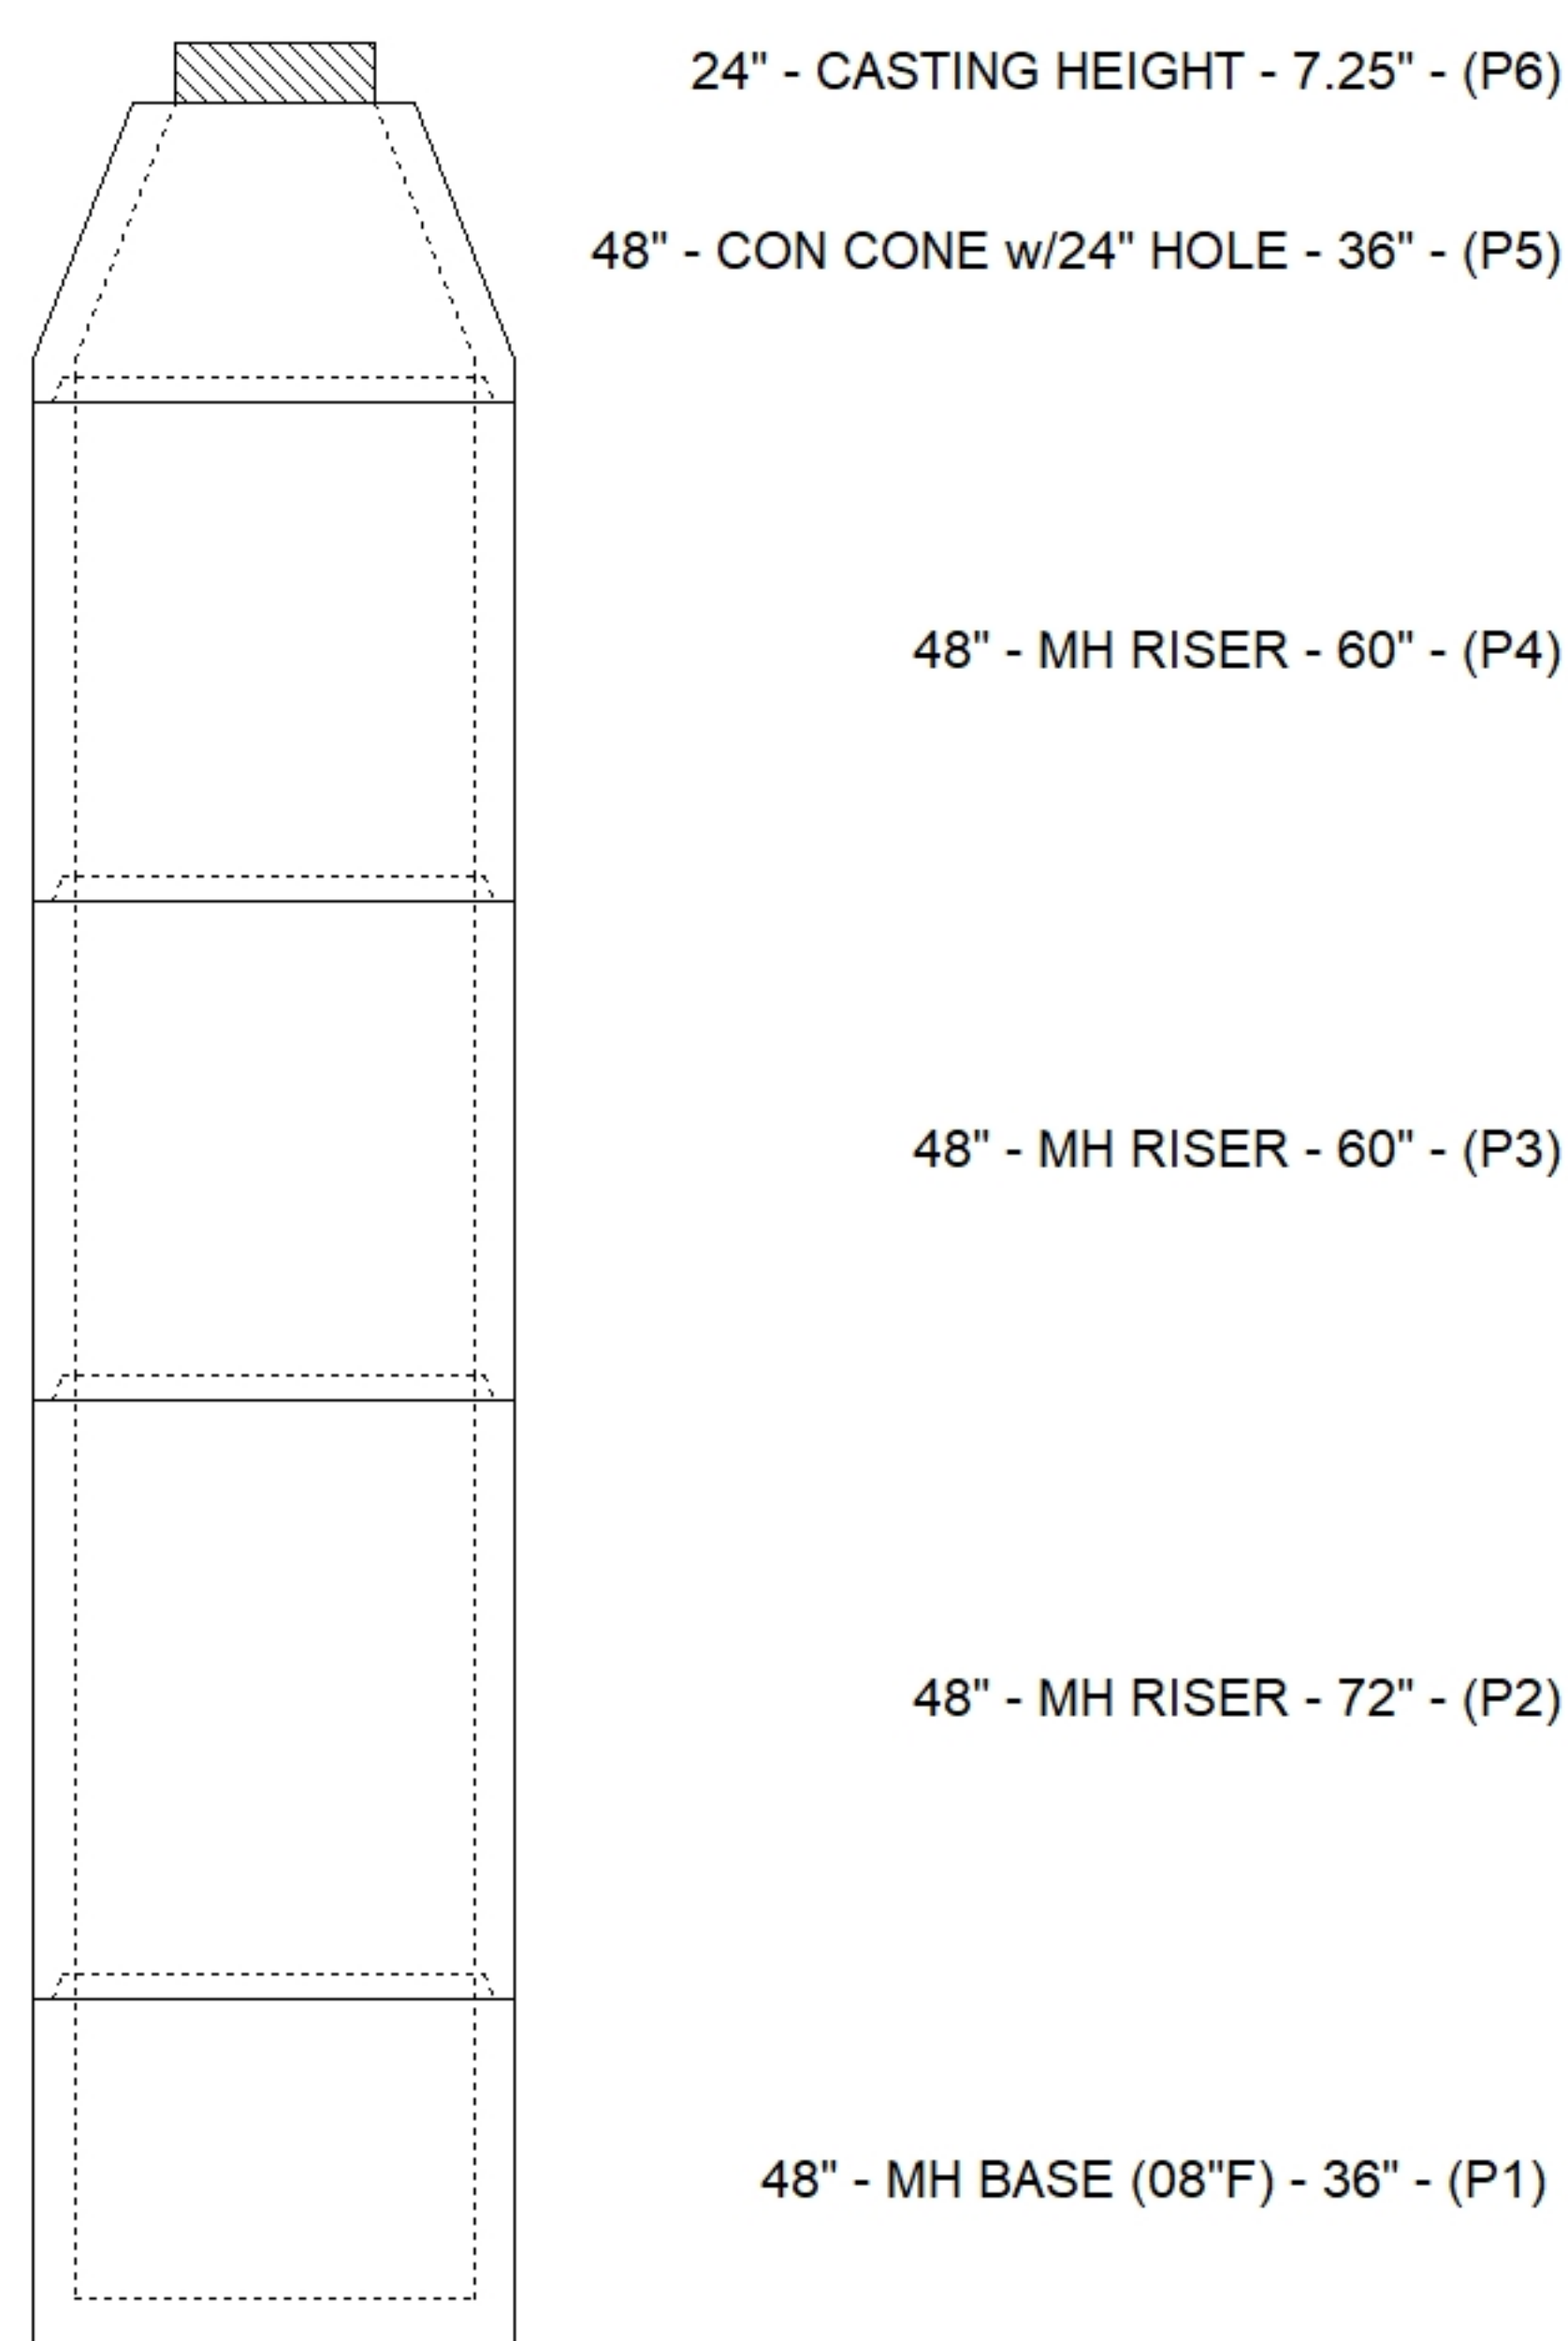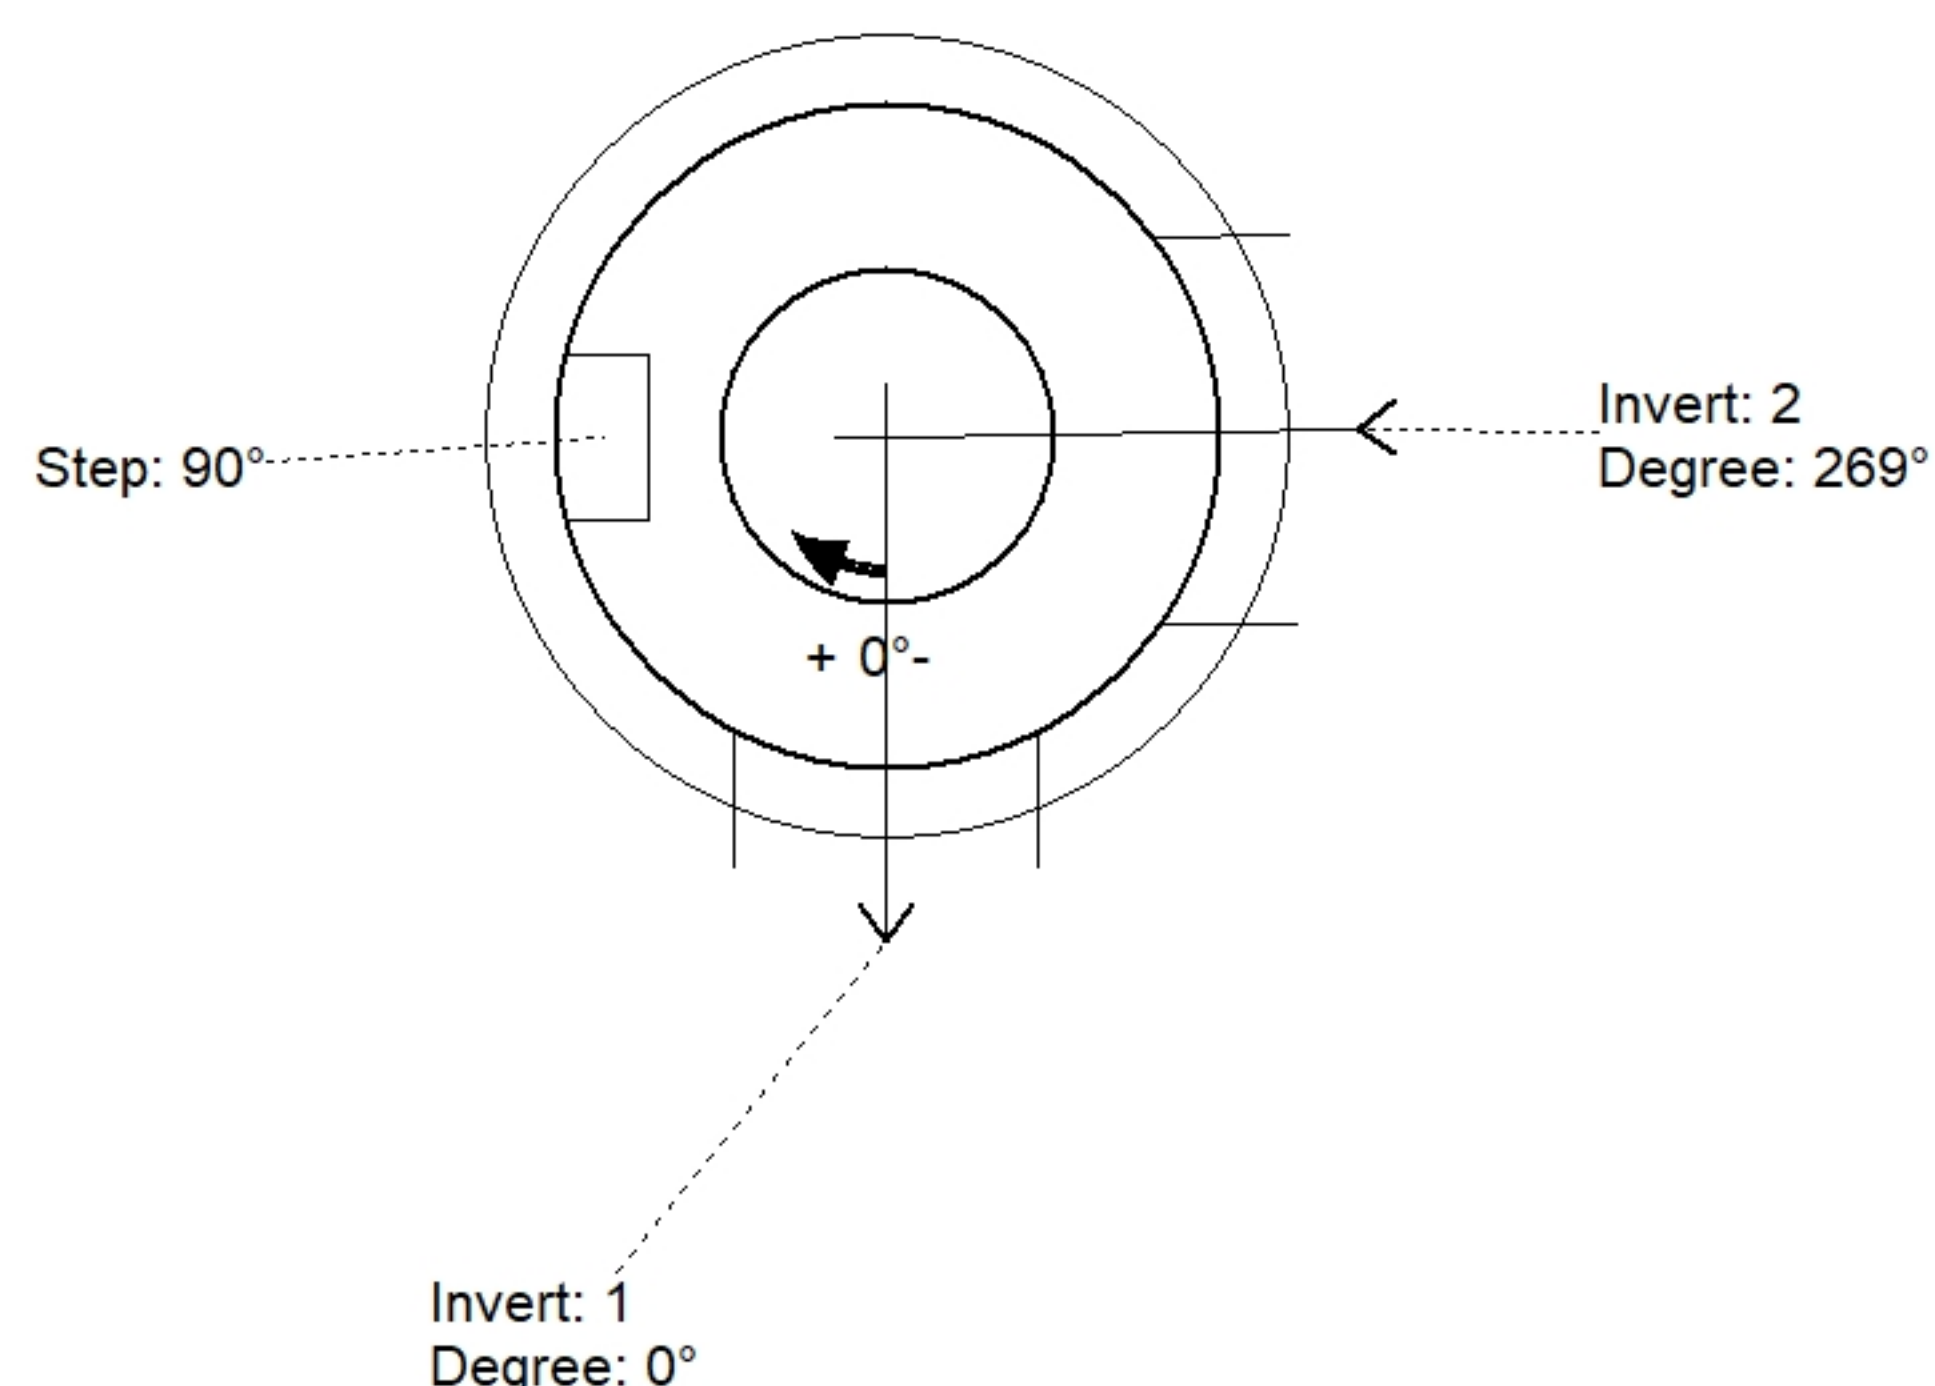

Position	Elev	Angle	Pipe	Pipe OD	Hole	Connector	Up ()	Ref
Rim	497.4'							
Reducer								
Invert 1	474.87'	0°	18" PVC F679	18.701"	22"	Kor-N-Seal2 S206-22	0"	P1
Invert 2	474.87'	269°	24" PVC F679	24.8"	28"	Kor-N-Seal2 S206-28	0"	P1
Invert 3								
Invert 4								
Invert 5								
Invert 6								
Invert 7								
Invert 8								

Default - Interior Dimensions

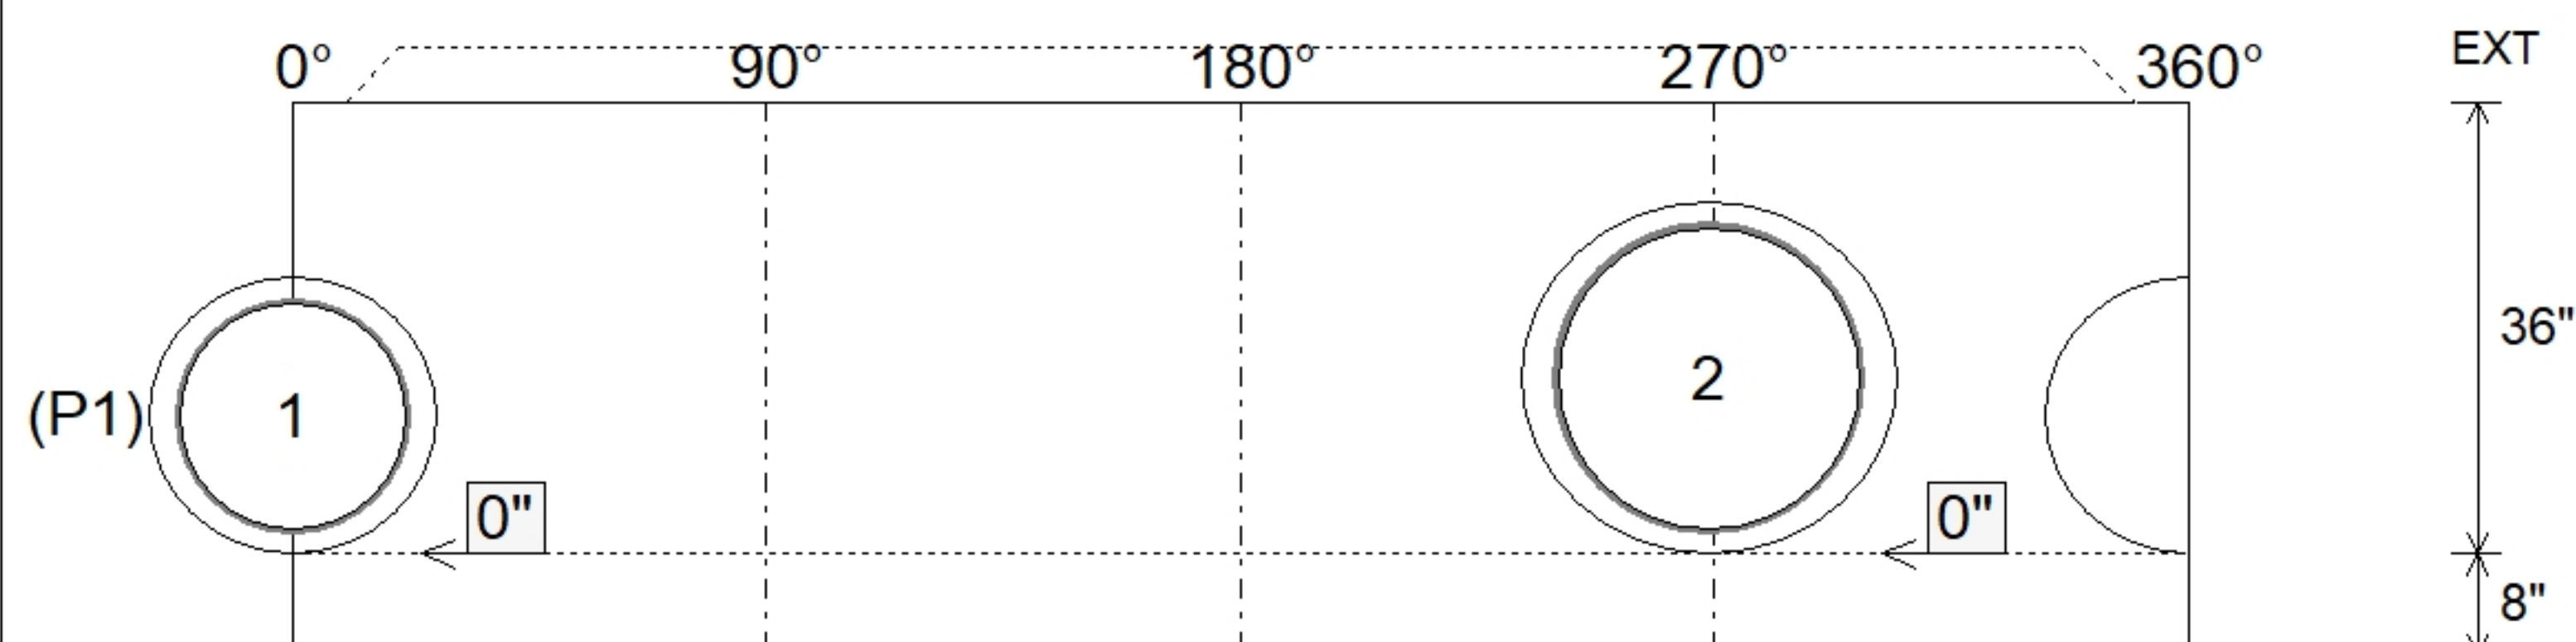

SUBMITTAL
APPROVED BY: