


Contractor: Sunesis Construction

Plant: 100




Slack: 1.75"

Structure Total:	19093 lb
------------------	----------

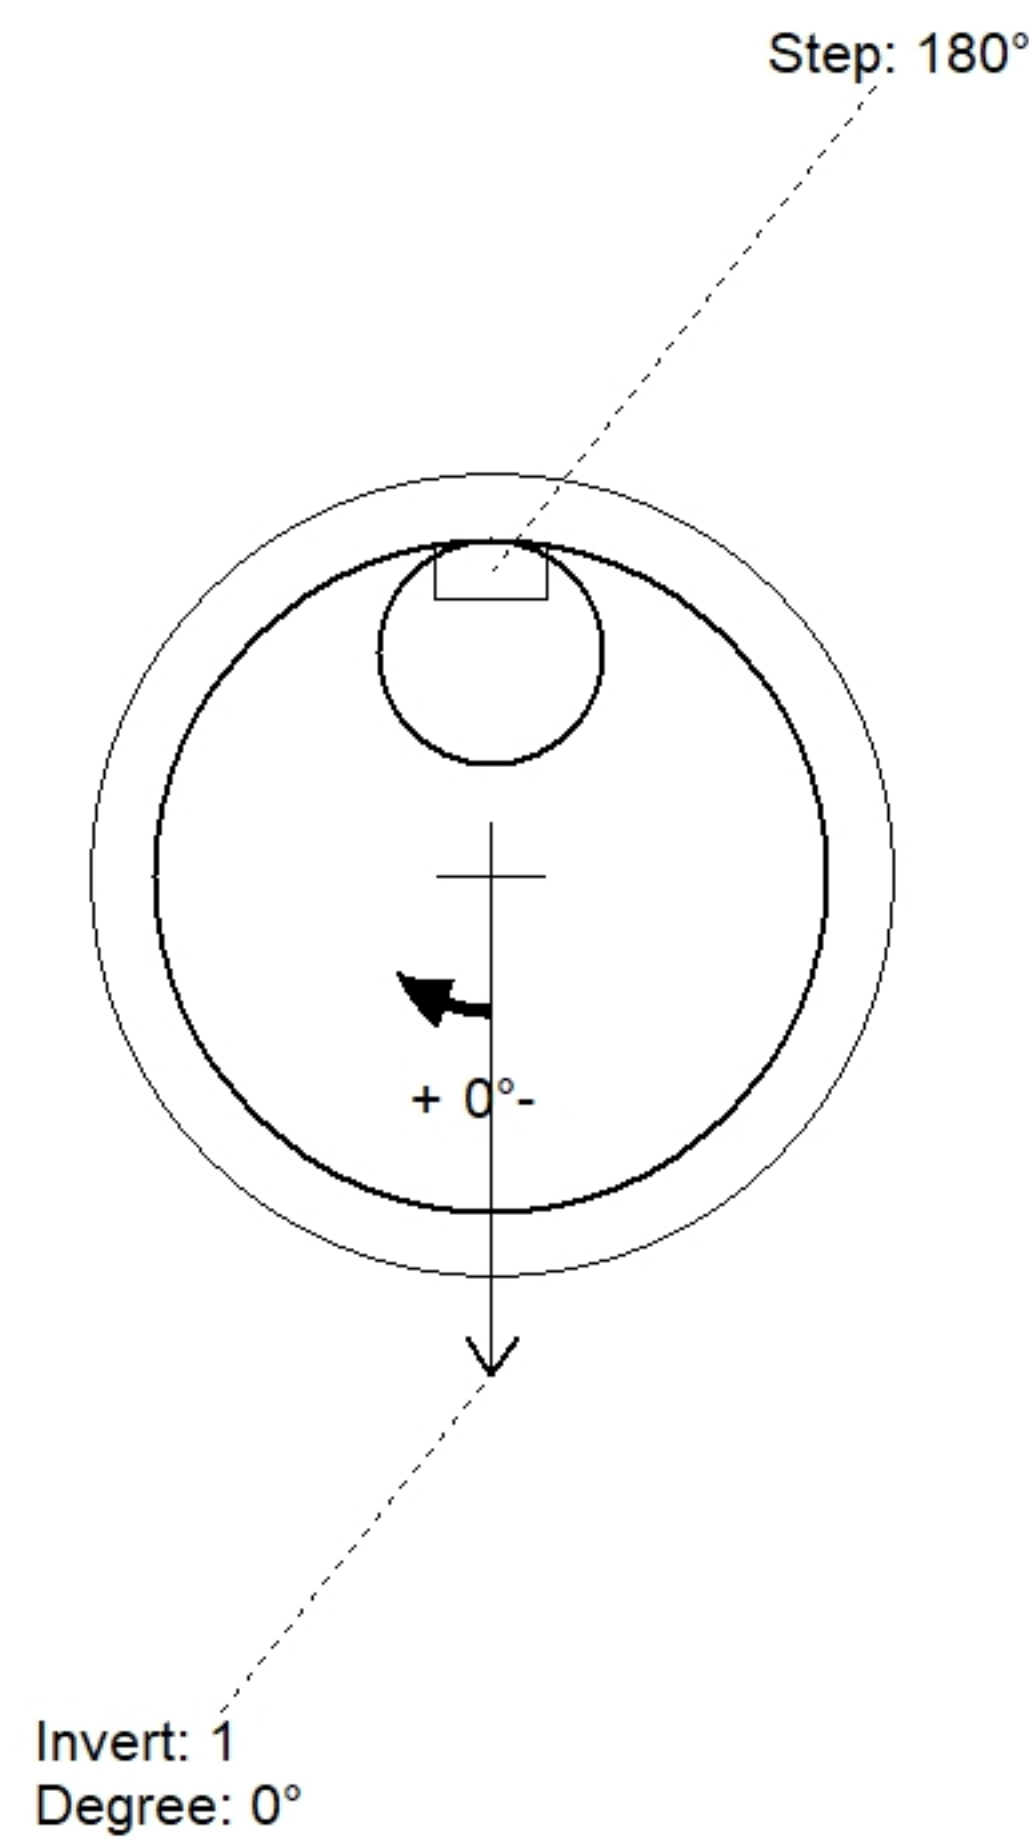

Position	Elev	Angle	Pipe	Pipe OD	Hole	Connector	Up (⌵)	Ref
Rim	501.5'							
Reducer								
Invert 1	491.5'	0°	0" No Hole	0.01"	0"	Hole 0	0.005"	P2
Invert 2								
Invert 3								
Invert 4								
Invert 5								
Invert 6								
Invert 7								
Invert 8								

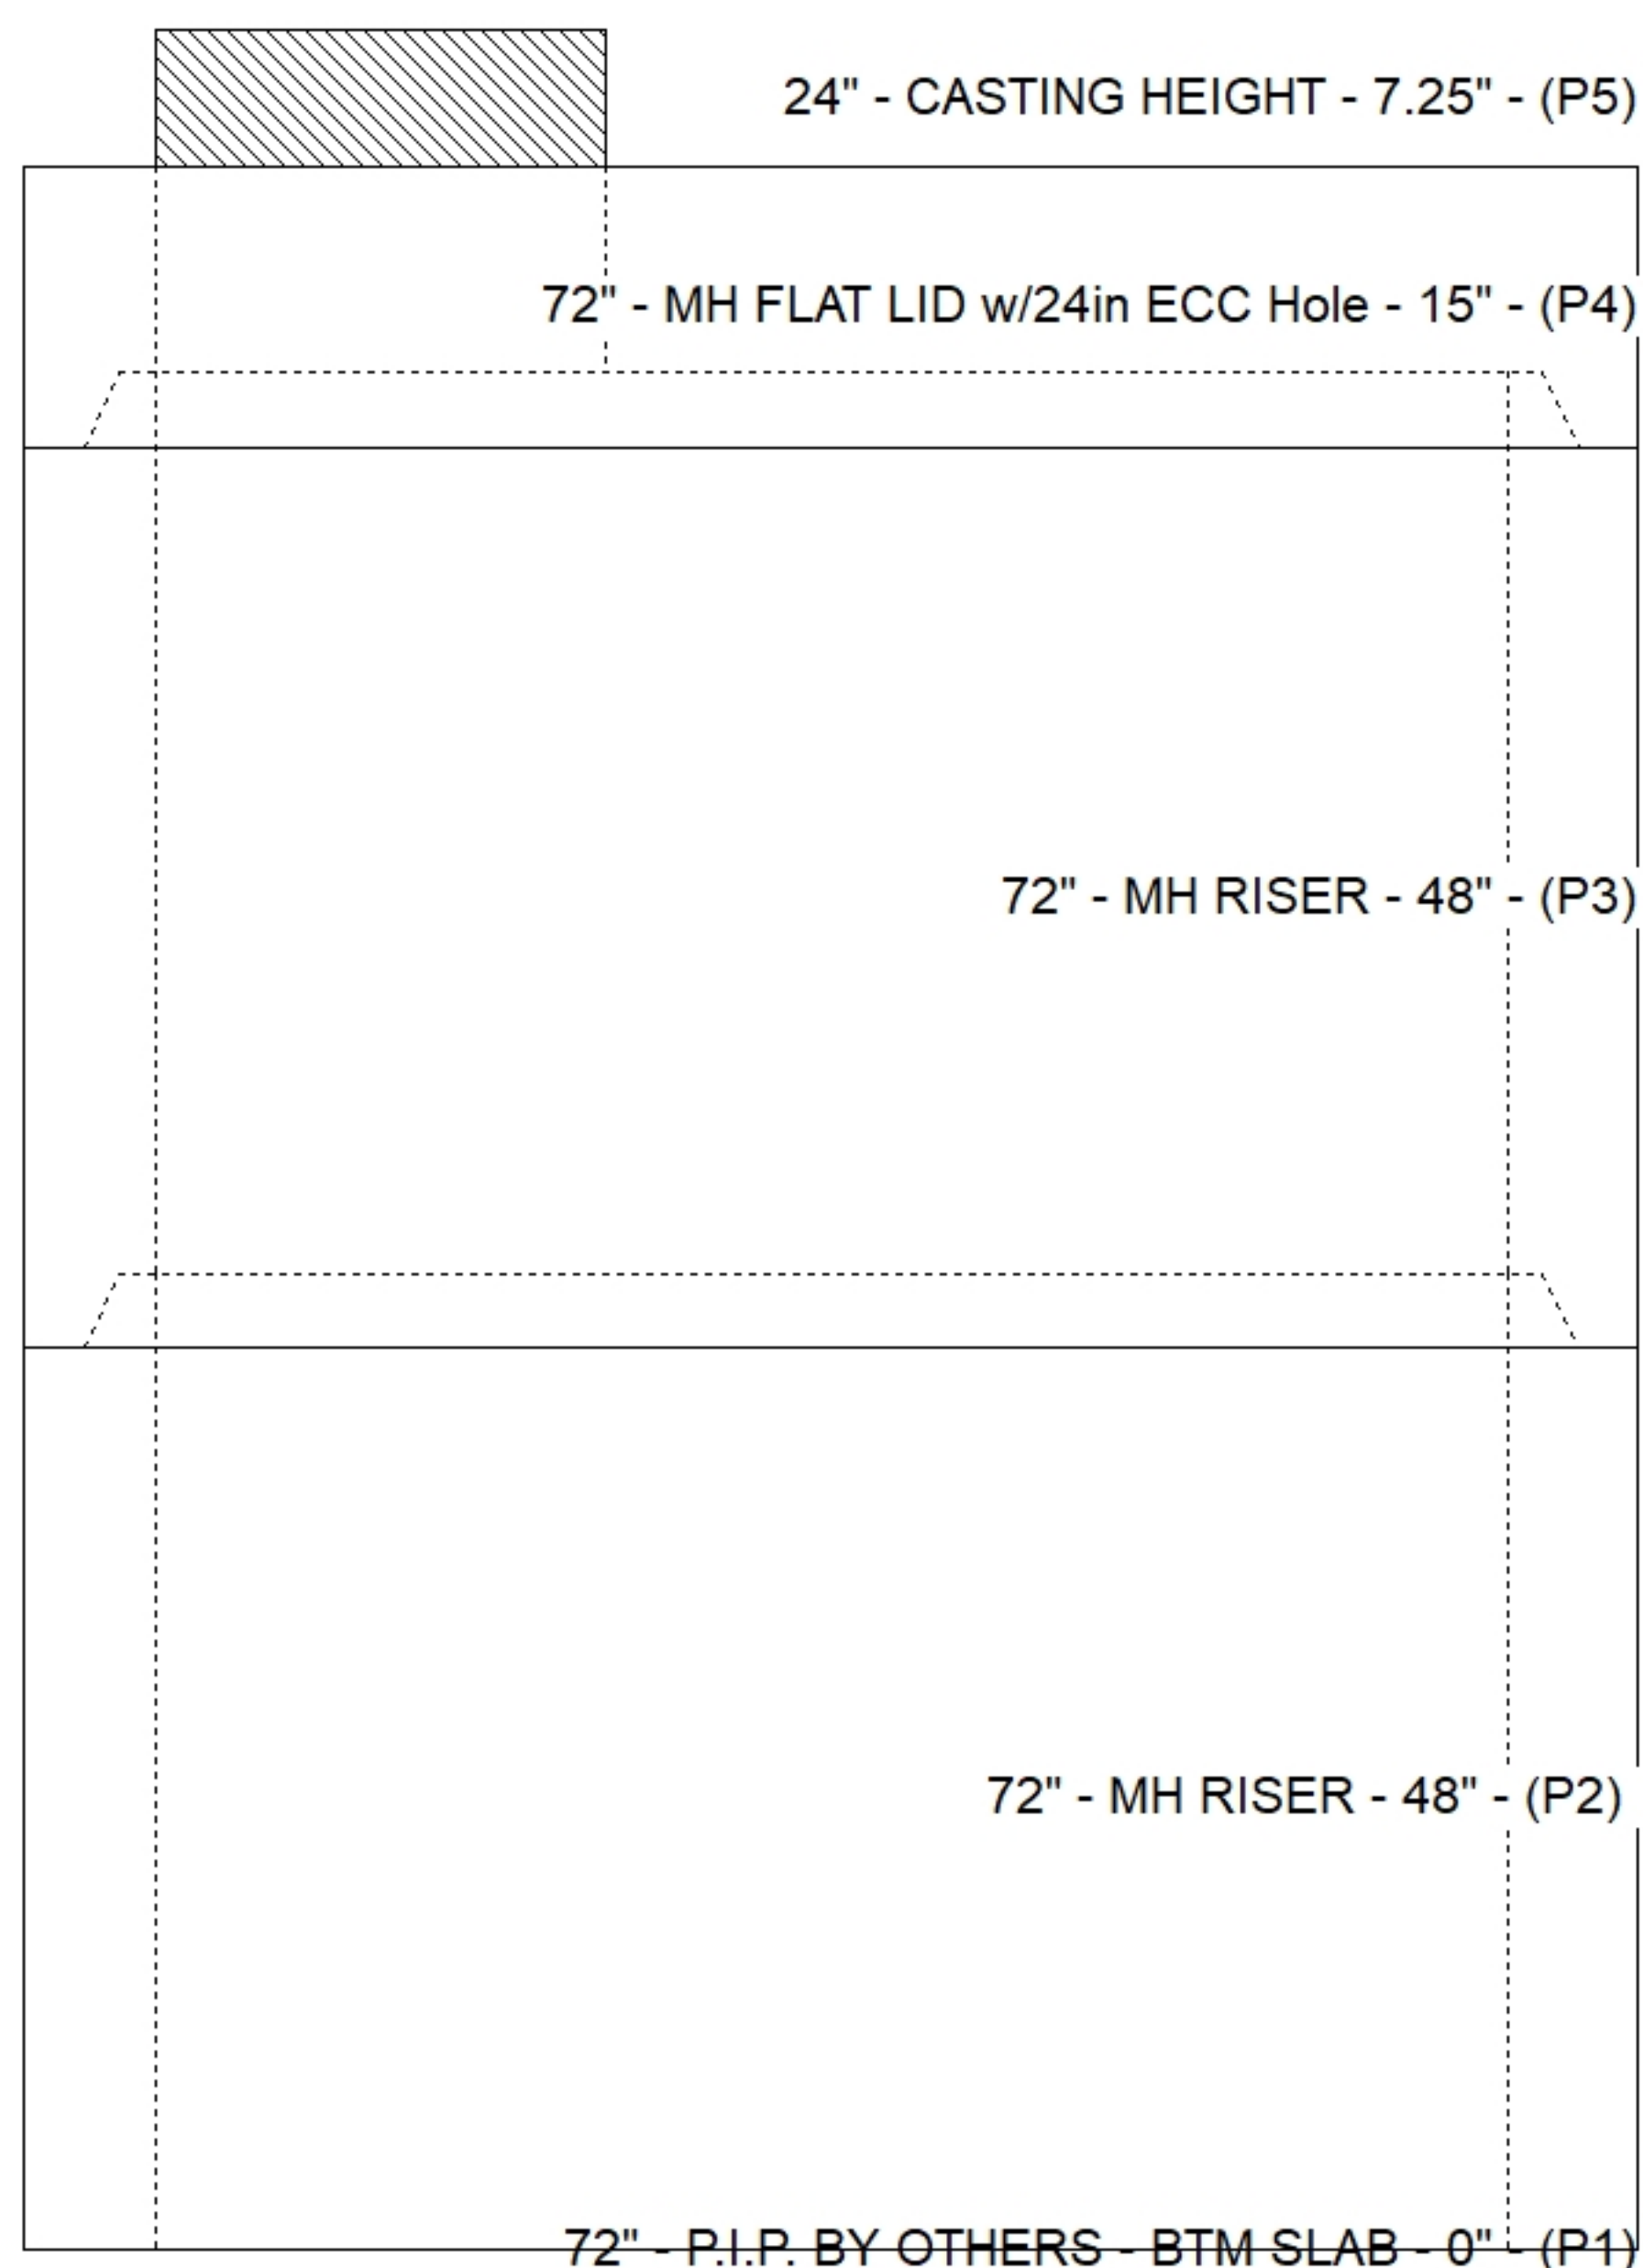

0"

SUBMITTAL
APPROVED BY: