

Contractor: Sunesis Construction

Plant: 100




Slack: 0.15"

- FLOOR (As .31) #5 BARS AT 12" C.C.E.W.


14) MH Step ML-10-TDS-NCR - 10"

0 lb

Structure Total: 22379 lb

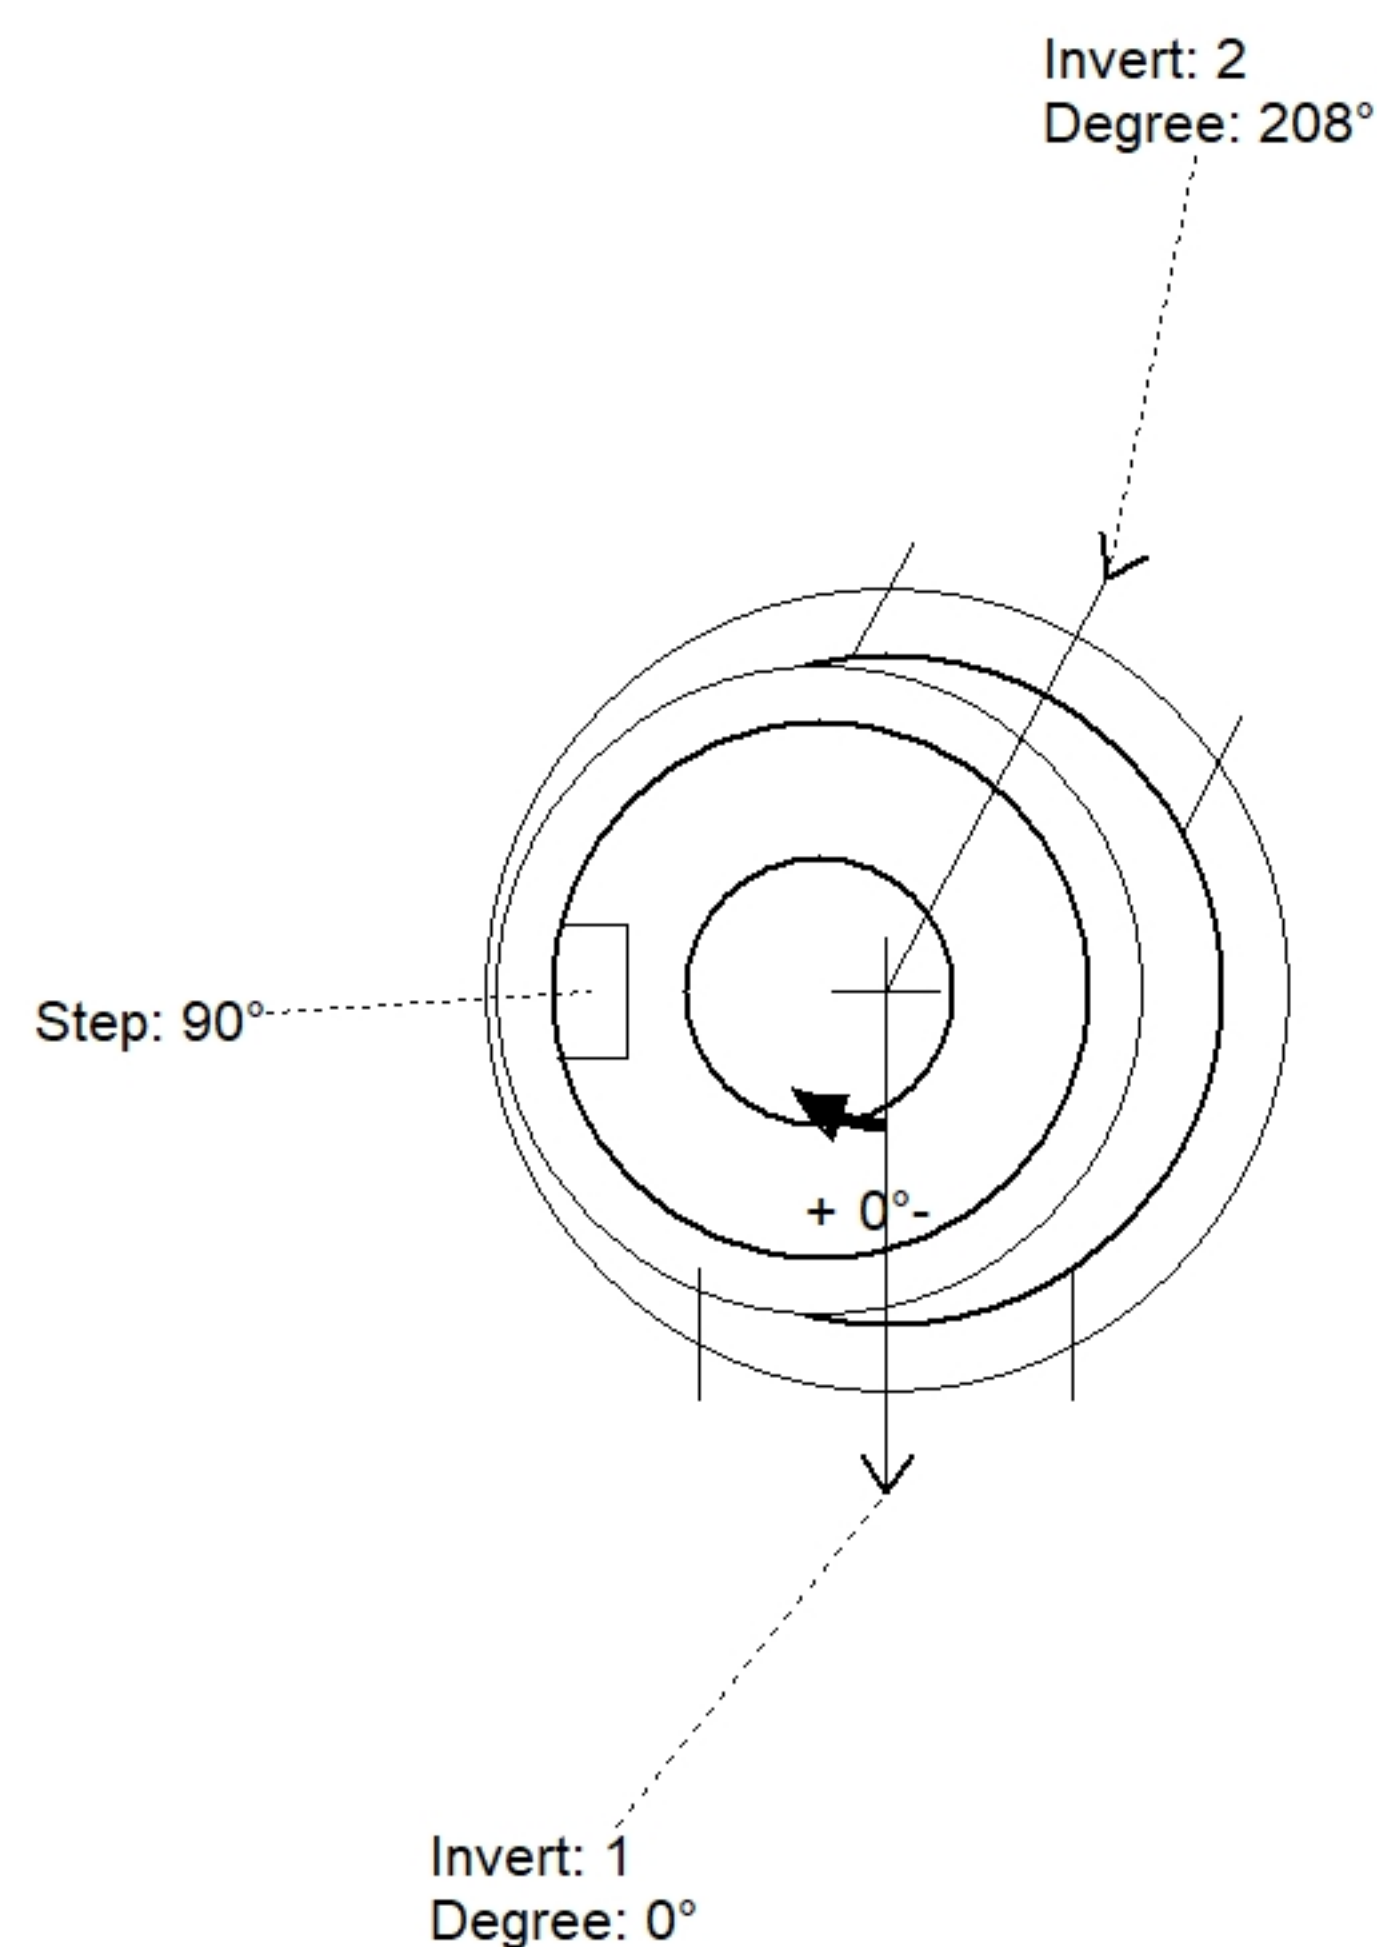

Position	Elev	Angle	Pipe	Pipe OD	Hole	Connector	Up (')	Ref
Rim	497.8'							
Reducer	485.1'							
Invert 1	479.35'	0°	30" PVC F679	32"	33.5"	A-Lok 1040	0.277"	P1
Invert 2	479.55'	208°	30" PVC F679	32"	33.5"	A-Lok 1040	2.677"	P1
Invert 3								
Invert 4								
Invert 5								
Invert 6								
Invert 7								
Invert 8								

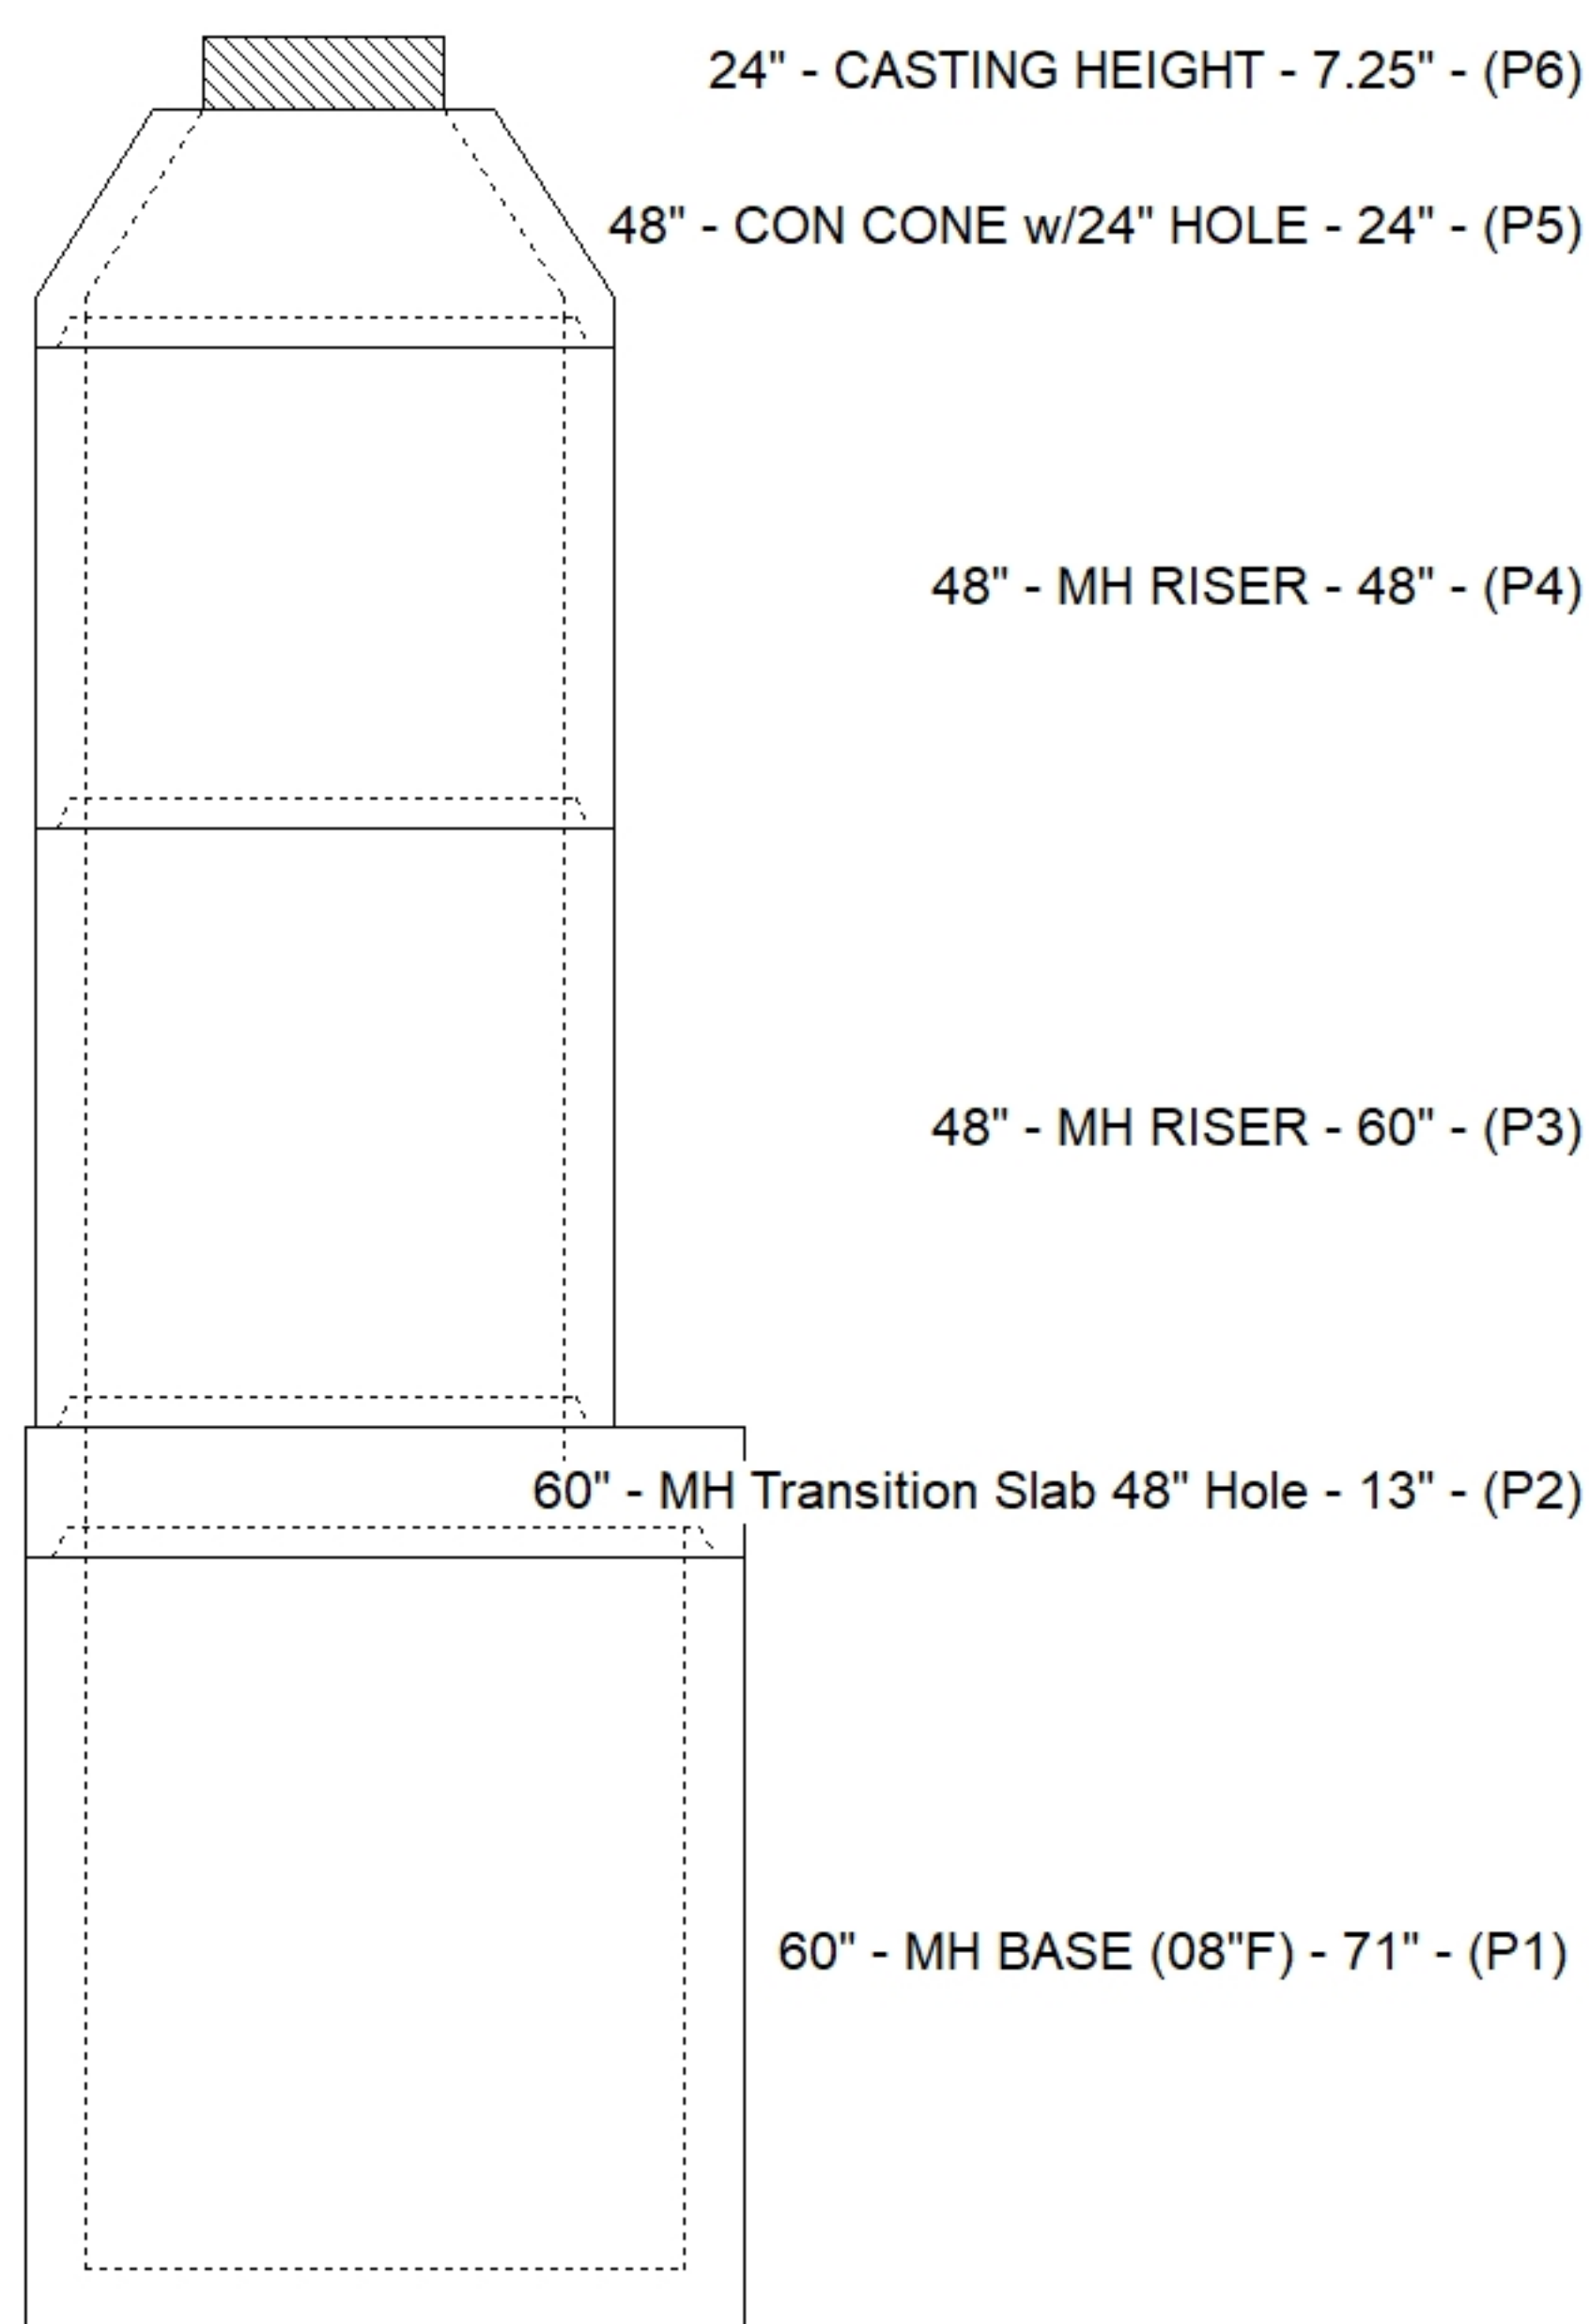

SUBMITTAL
APPROVED BY: