

Contractor: Core & Main LP

Plant: Beaver Dam




Slack: 1.44"

- FLOOR (As .31) #5 BARS AT 12 C.C.E.W.

10) MH Step ML-10-TDS-NCR - 10"



0 lb

Structure Total: 12408 lb

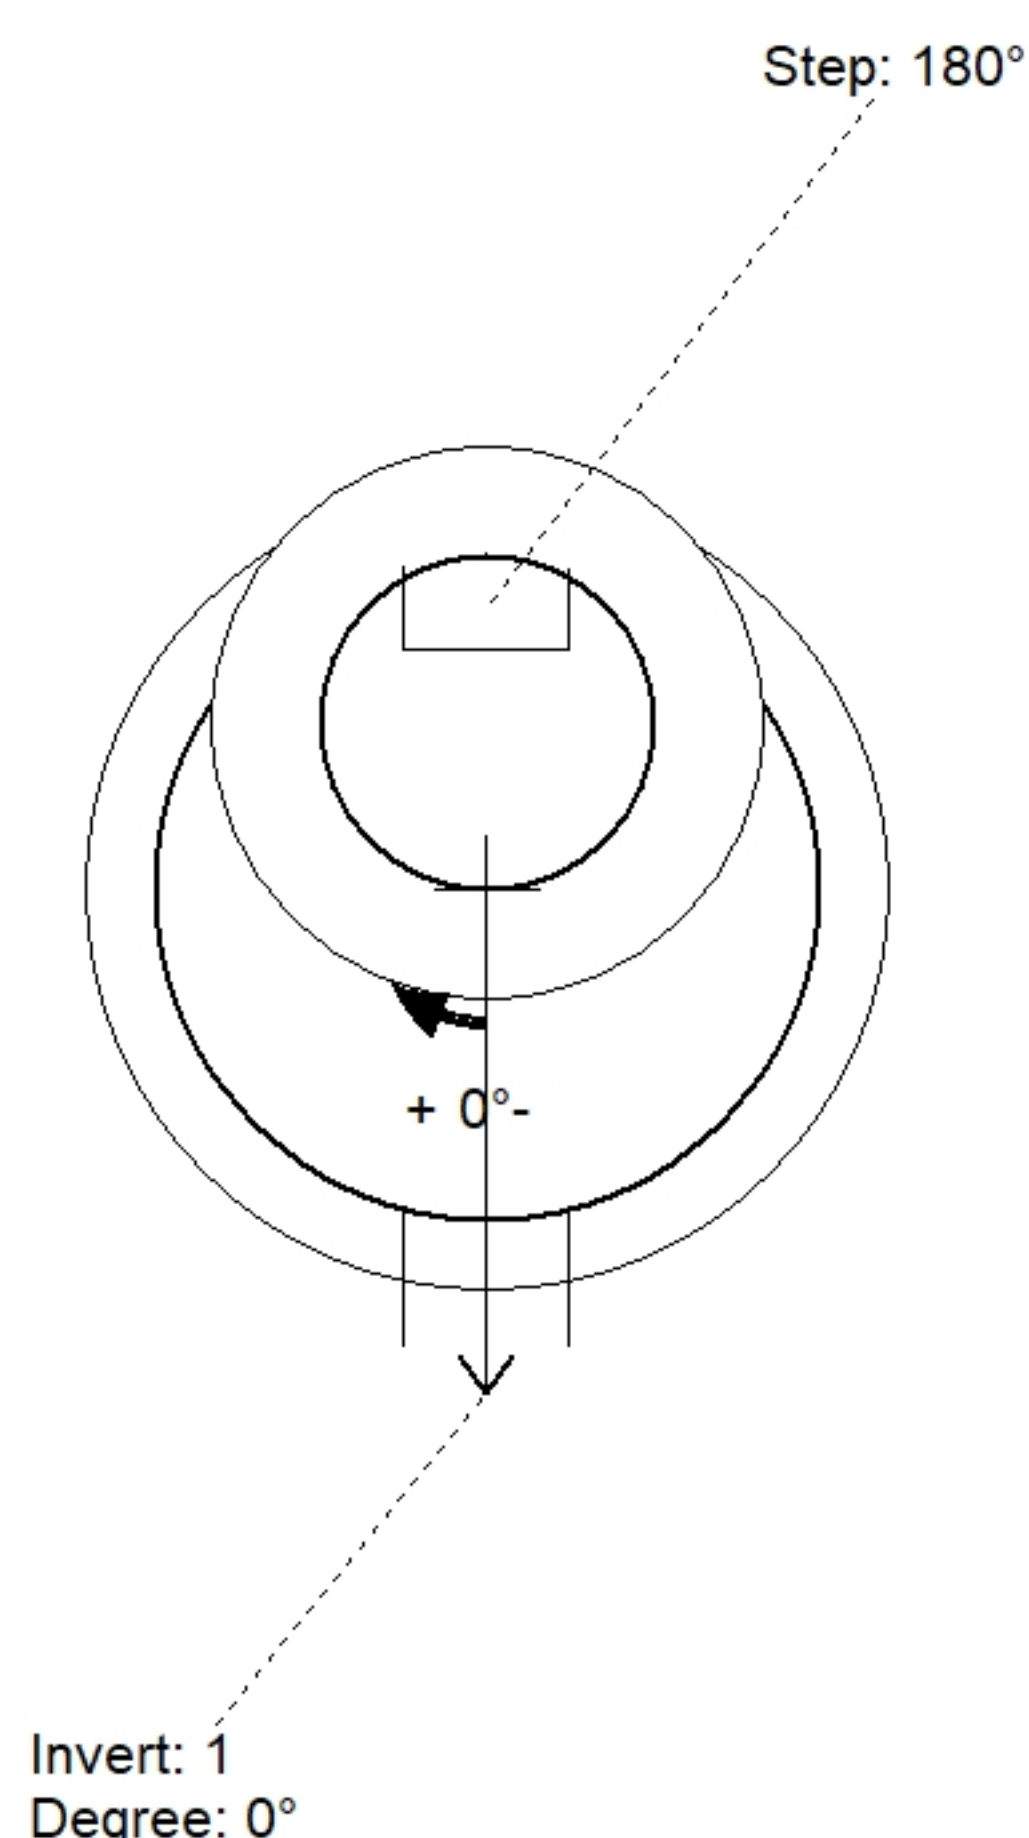

Position	Elev	Angle	Pipe	Pipe OD	Hole	Connector	Up (⌵)	Ref
Rim	745.3'							
Reducer								
Invert 1	733.93'	0°	8" PVC SDR26	8.5"	12"	PSX 12-08 NYLO	0"	P1
Invert 2								
Invert 3								
Invert 4								
Invert 5								
Invert 6								
Invert 7								
Invert 8								

Default - Interior Dimensions

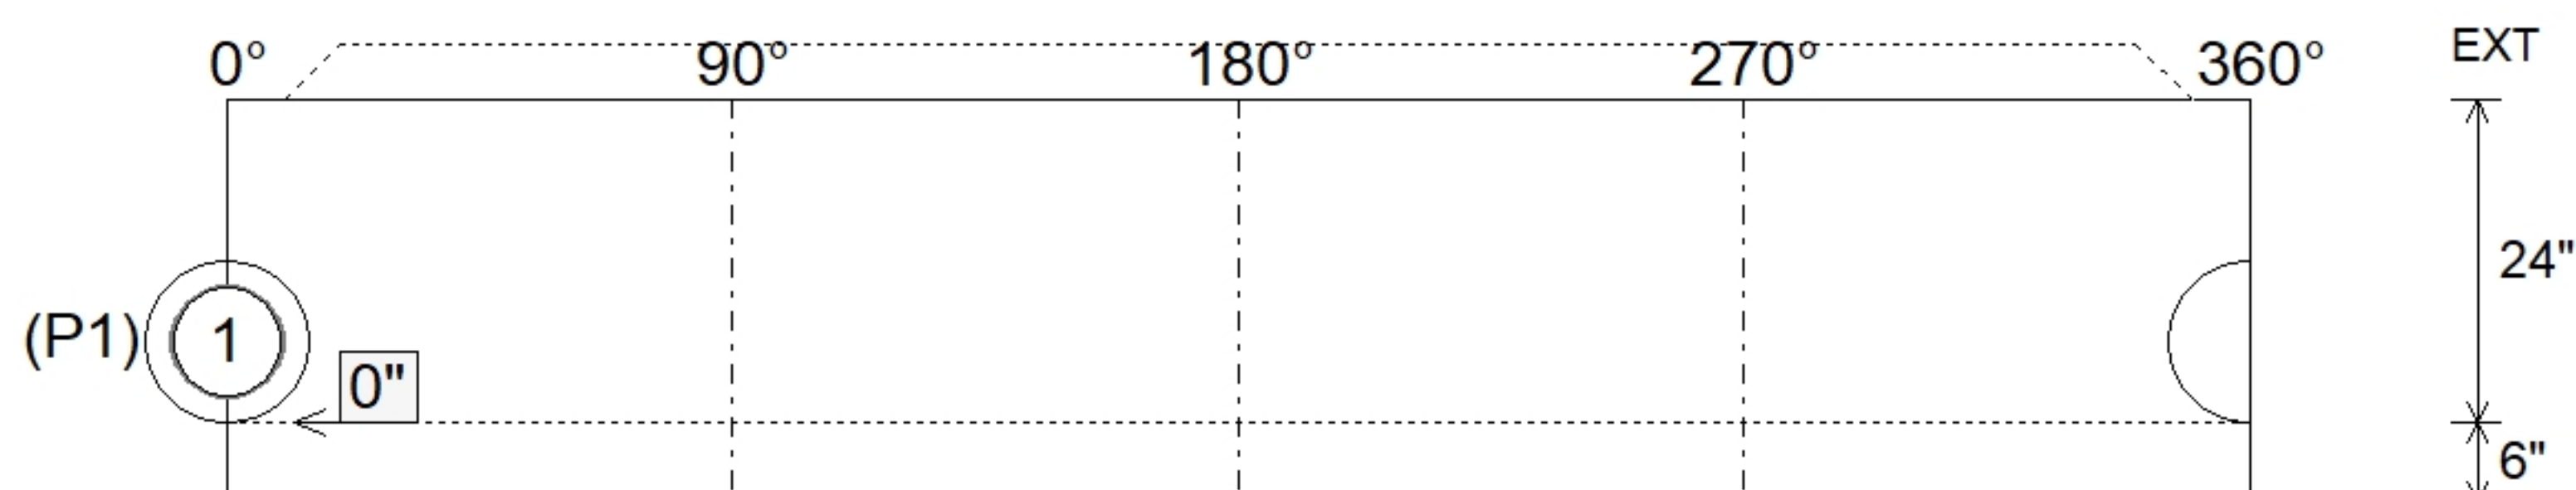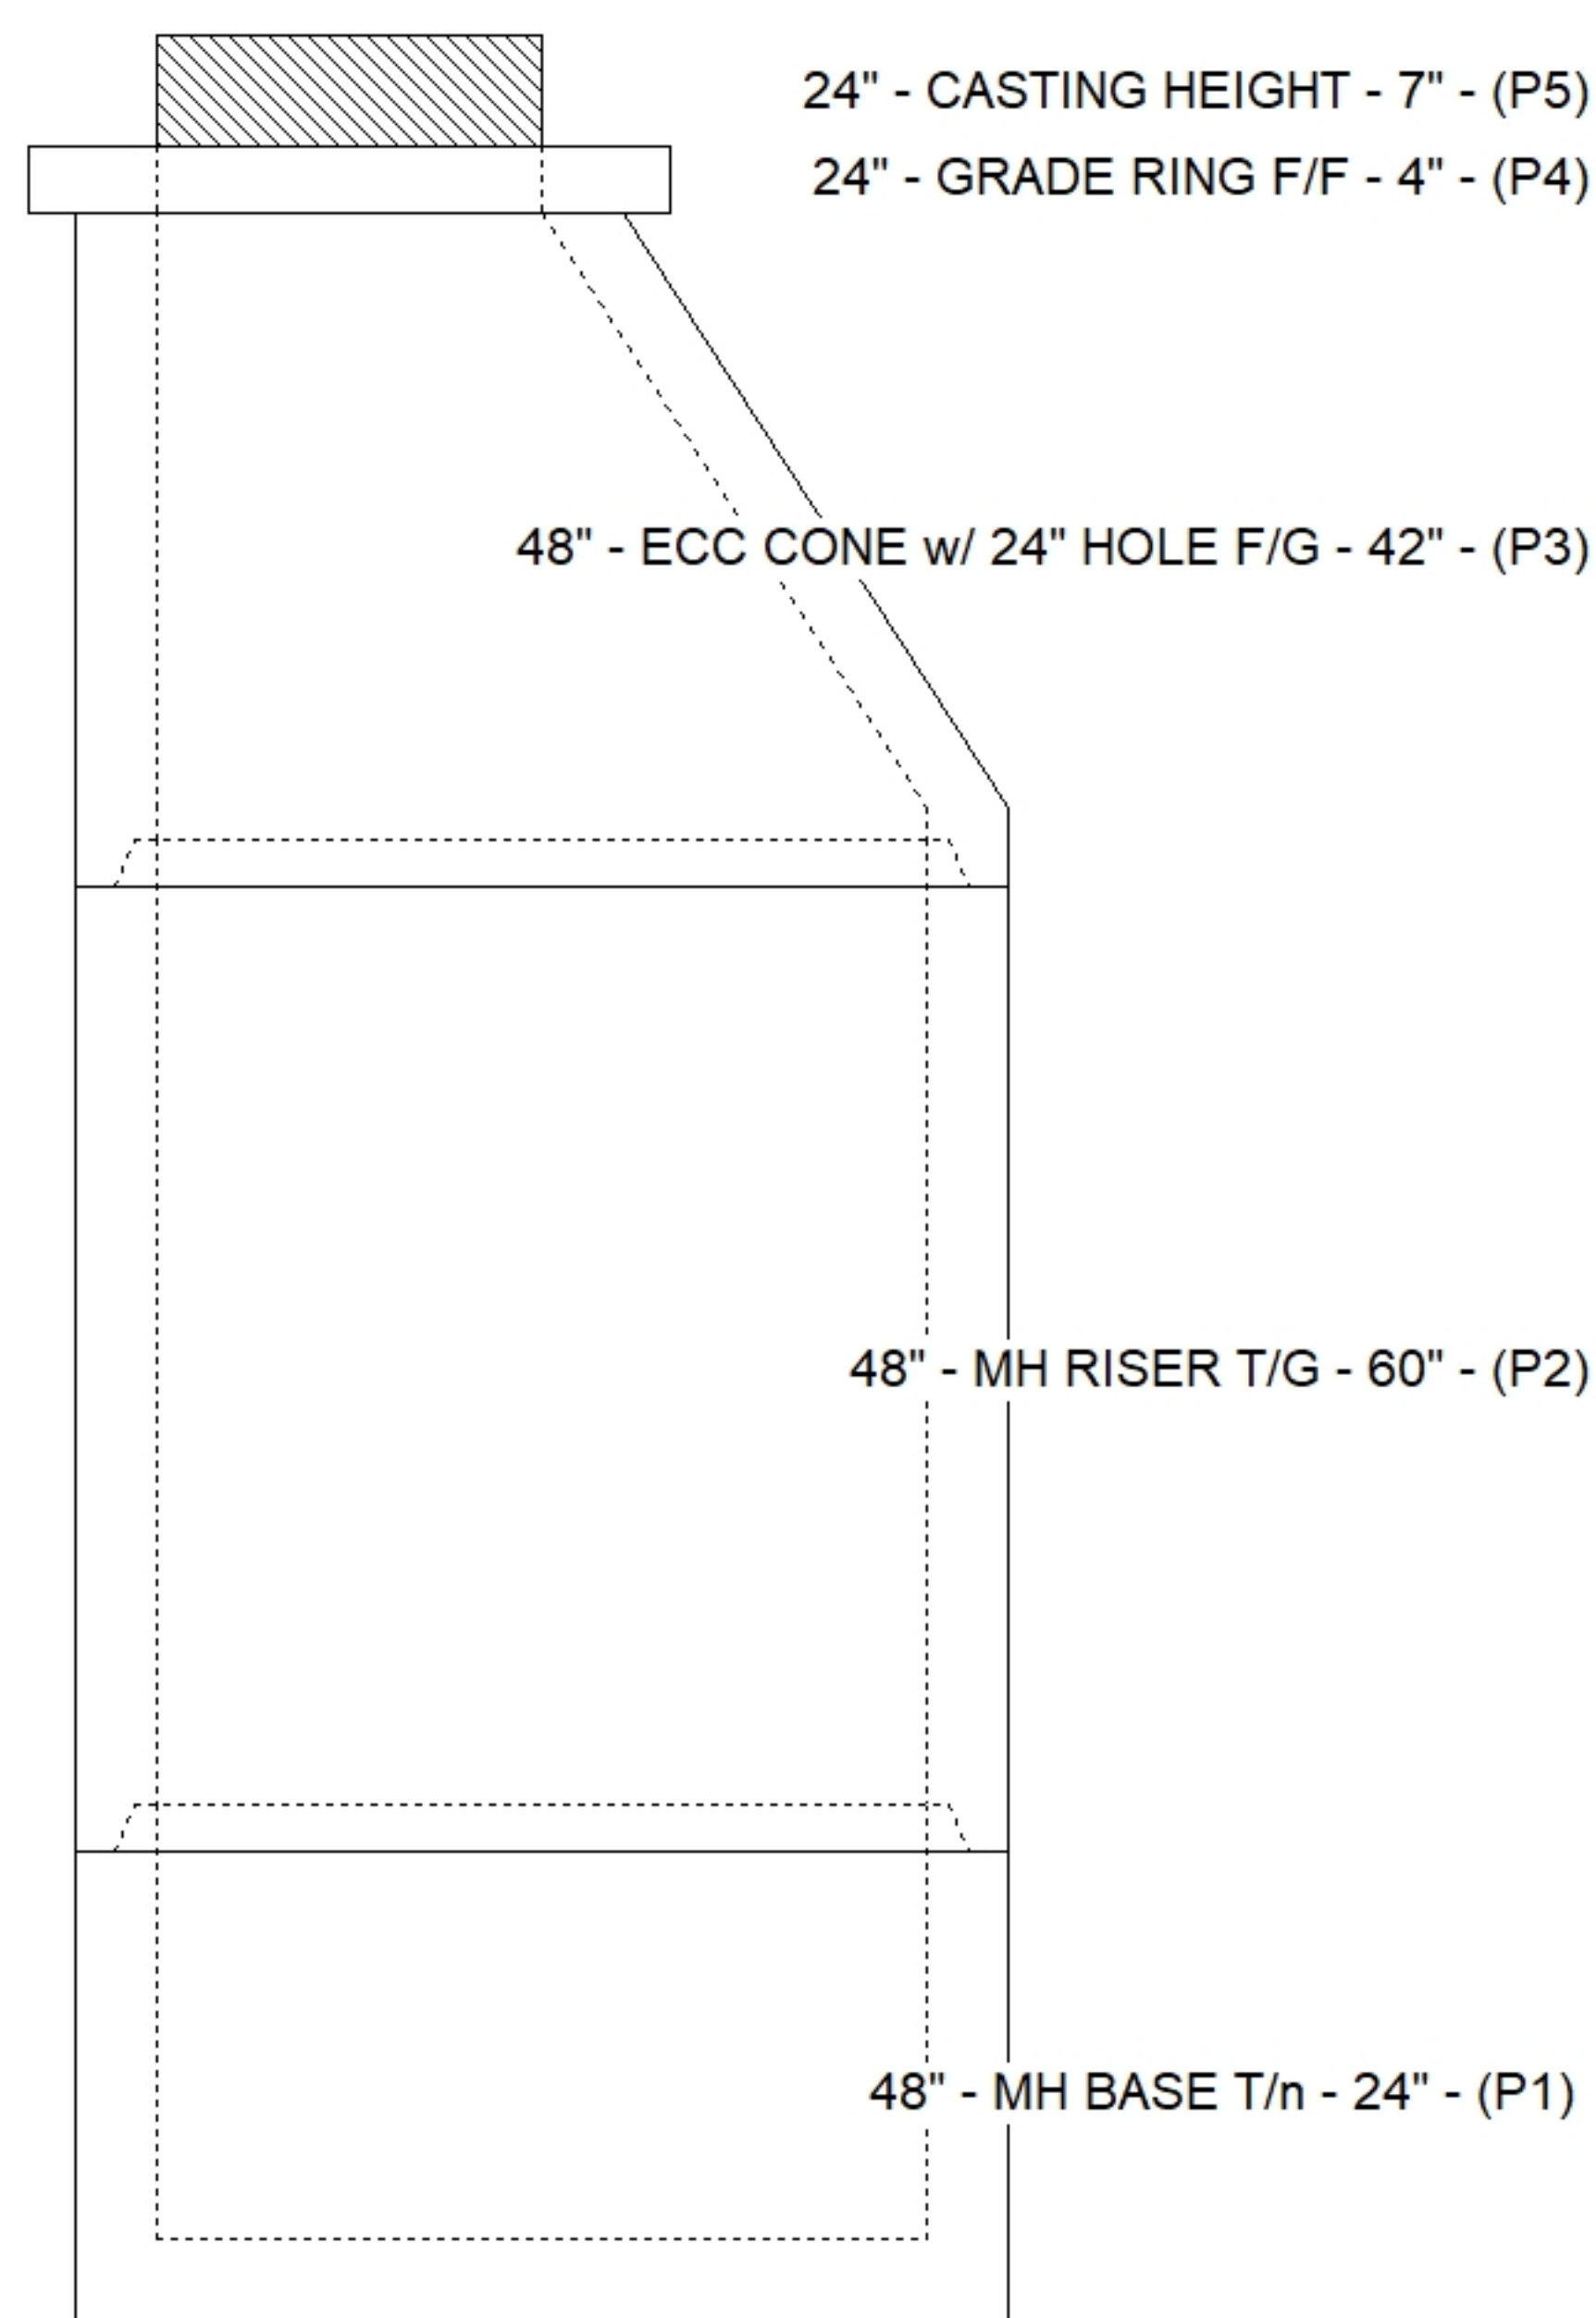

SUBMITTAL
APPROVED BY: