

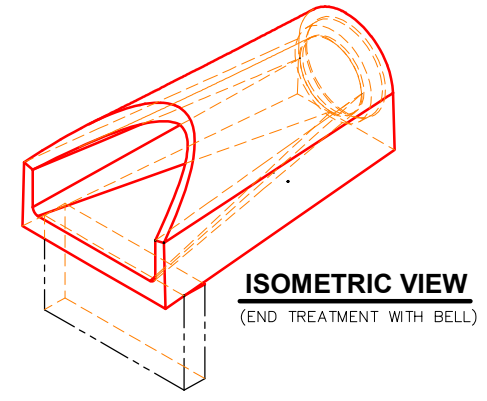



BELL ON OUTLET END AND SPICOT ON INLET END.

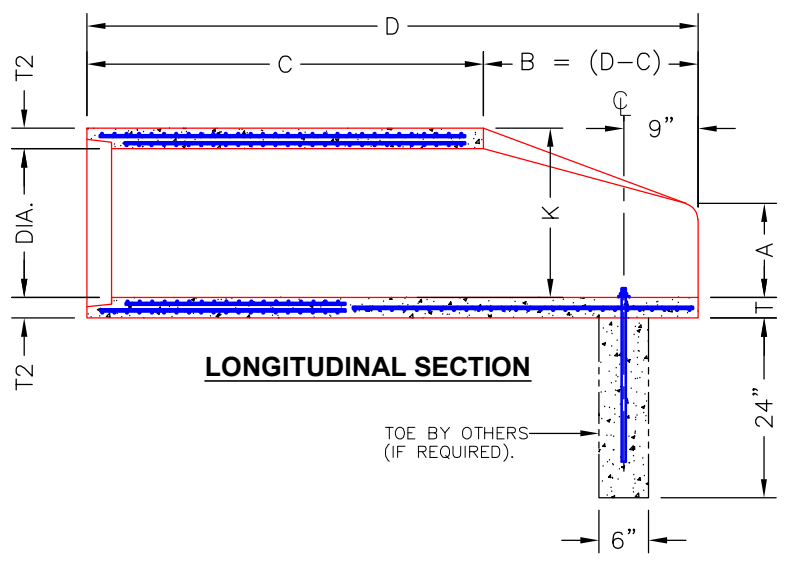

**ISOMETRIC VIEW**  
(END TREATMENT WITH BELL)

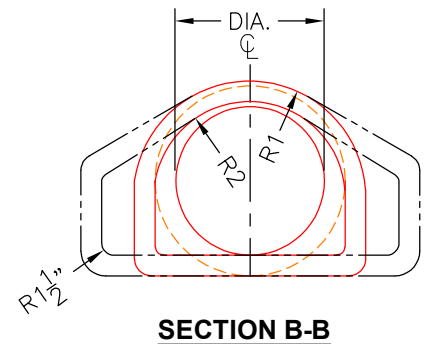

**SECTION B-B**

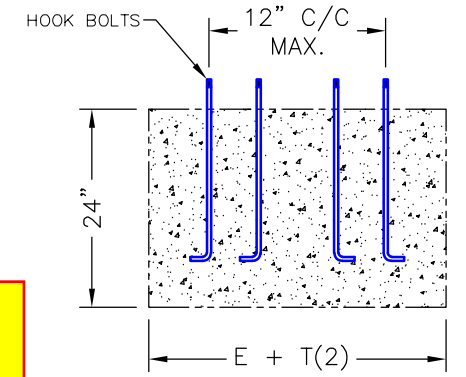

**SECTION A-A**  
CONCRETE PIPE TOE ANCHOR  
(POURED ON SITE BY OTHERS, IF REQUIRED)

Job no. 26-1523  
Structure: FES 301-7 FES  
Part Ref.: P1  
Product Code: FES18B  
18" Flared End Section Bell (Outlet)

**TABLE OF DIMENSIONS**

DIA.	T (MIN.)	T2 (MIN.)	A (±1")	B (±1")	C (±1")	D (±1")	E (±1")	K (FT.)	R1	R2	APPROX. WEIGHT (LBS.)
12"	2"	4"	6"	1'-11"	4'-3"	6'-2"	2'-0"	1.34'	10 1/8"	9"	1,400
15"	2 1/4"	4 7/16"	7 3/4"	2'-3"	4'-0"	6'-3"	2'-6"	1.63'	12 1/2"	11"	1,950
18"	2 1/2"	4 13/16"	9"	2'-1"	4'-1"	6'-2"	3'-0"	1.93'	15 1/2"	12"	2,510
24"	3"	5 13/16"	12"	3'-7"	2'-8"	6'-3"	4'-0"	2.48'	16 3/16"	14"	3,740
30"	3 1/2"	6 9/16"	15"	4'-5"	1'-10"	6'-3"	5'-0"	3.05'	18 1/2"	15"	4,930
36"	4"	7 9/16"	17"	5'-2"	3'-1"	8'-3"	6'-0"	3.75'	24 9/16"	20"	6,800

**INFRASTRUCTURE PRECAST, INC.**

981 WEST 7TH ST., BEAVER DAM, KY. 42320  
PHONE: (270) 363-2238, FAX: (270) 298-7424

**INDOT PRECAST CONCRETE  
FLARED END SECTION**

DRAWING NO.: ET-INDOT-300	DATE: 05-05-25
REVIEWED BY: J.H. ROSS, PE	DRAWN BY: N. RICHARDS
WEB: WWW.ICASTINC.COM	SCALE: NTS

