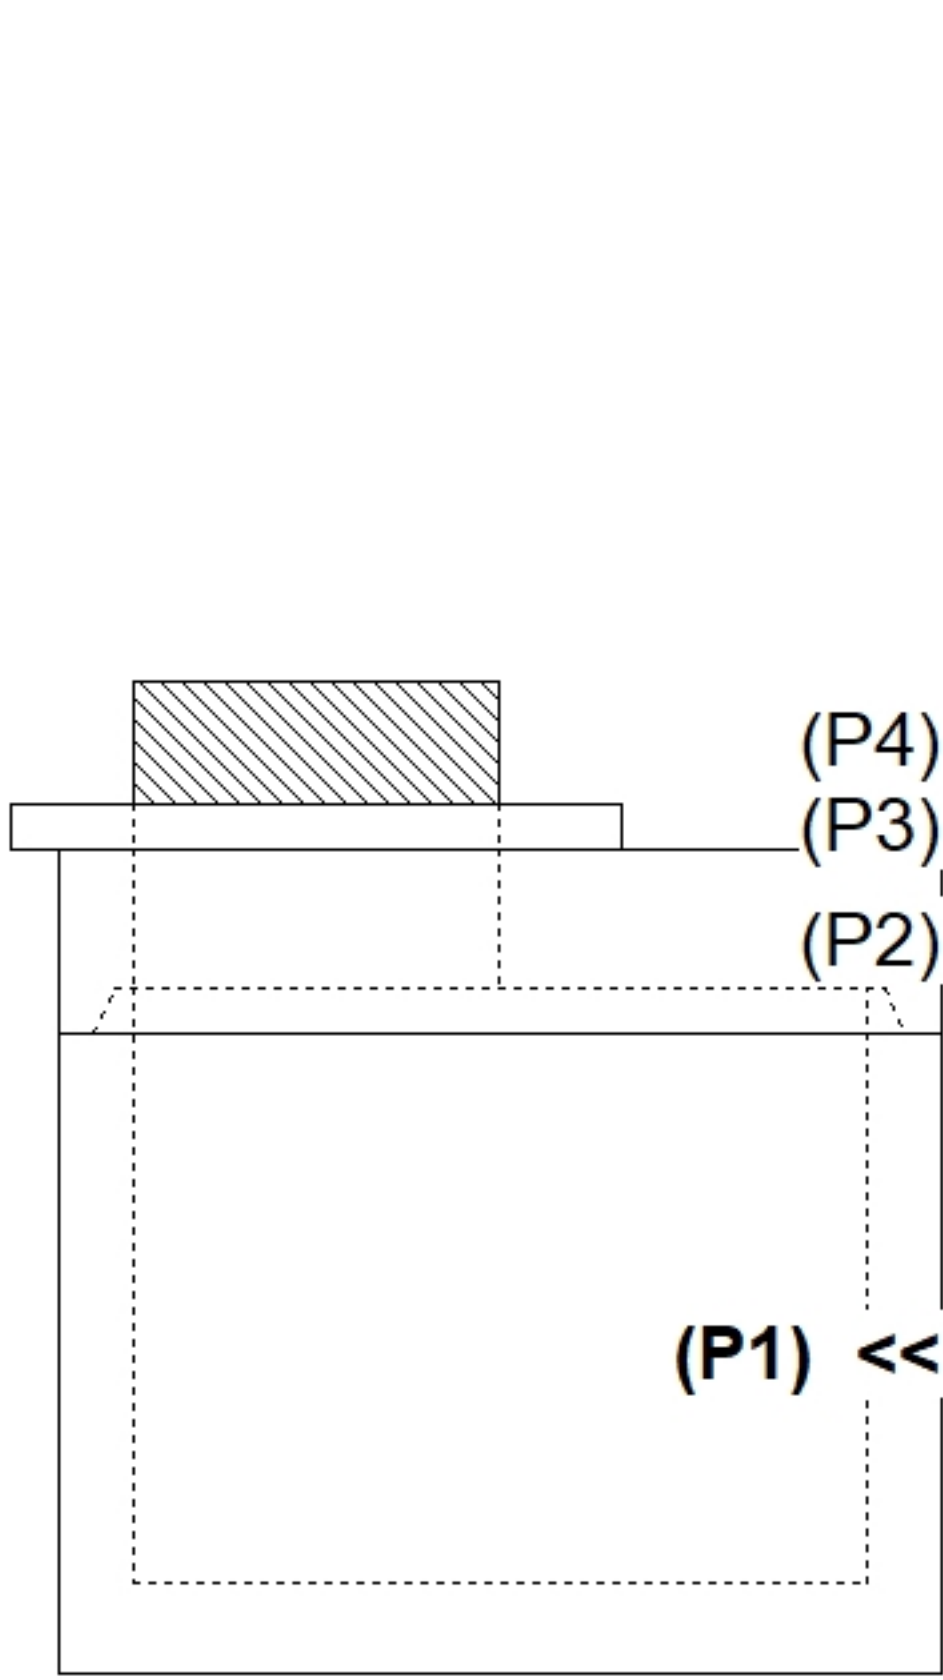
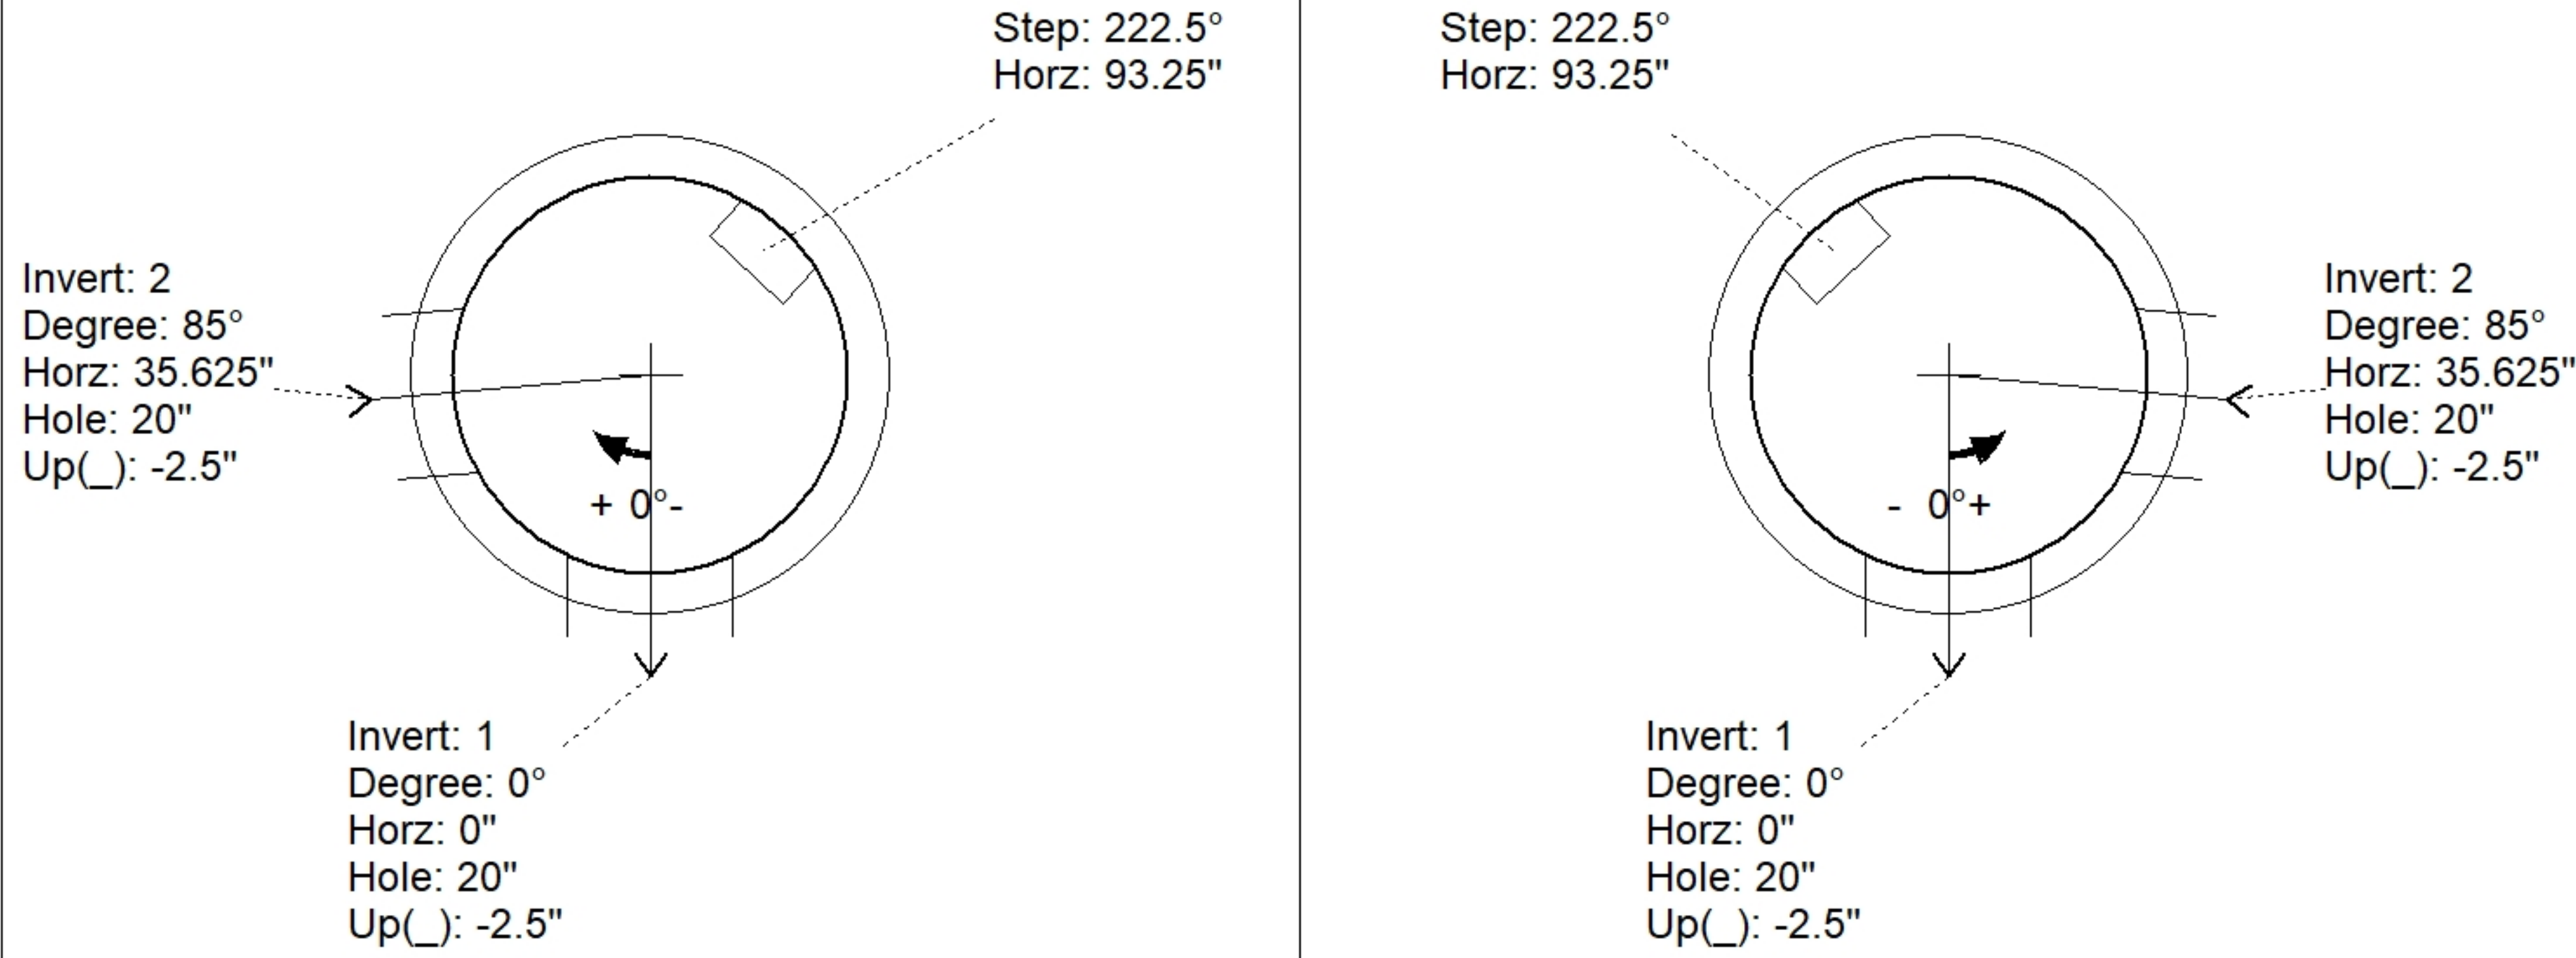
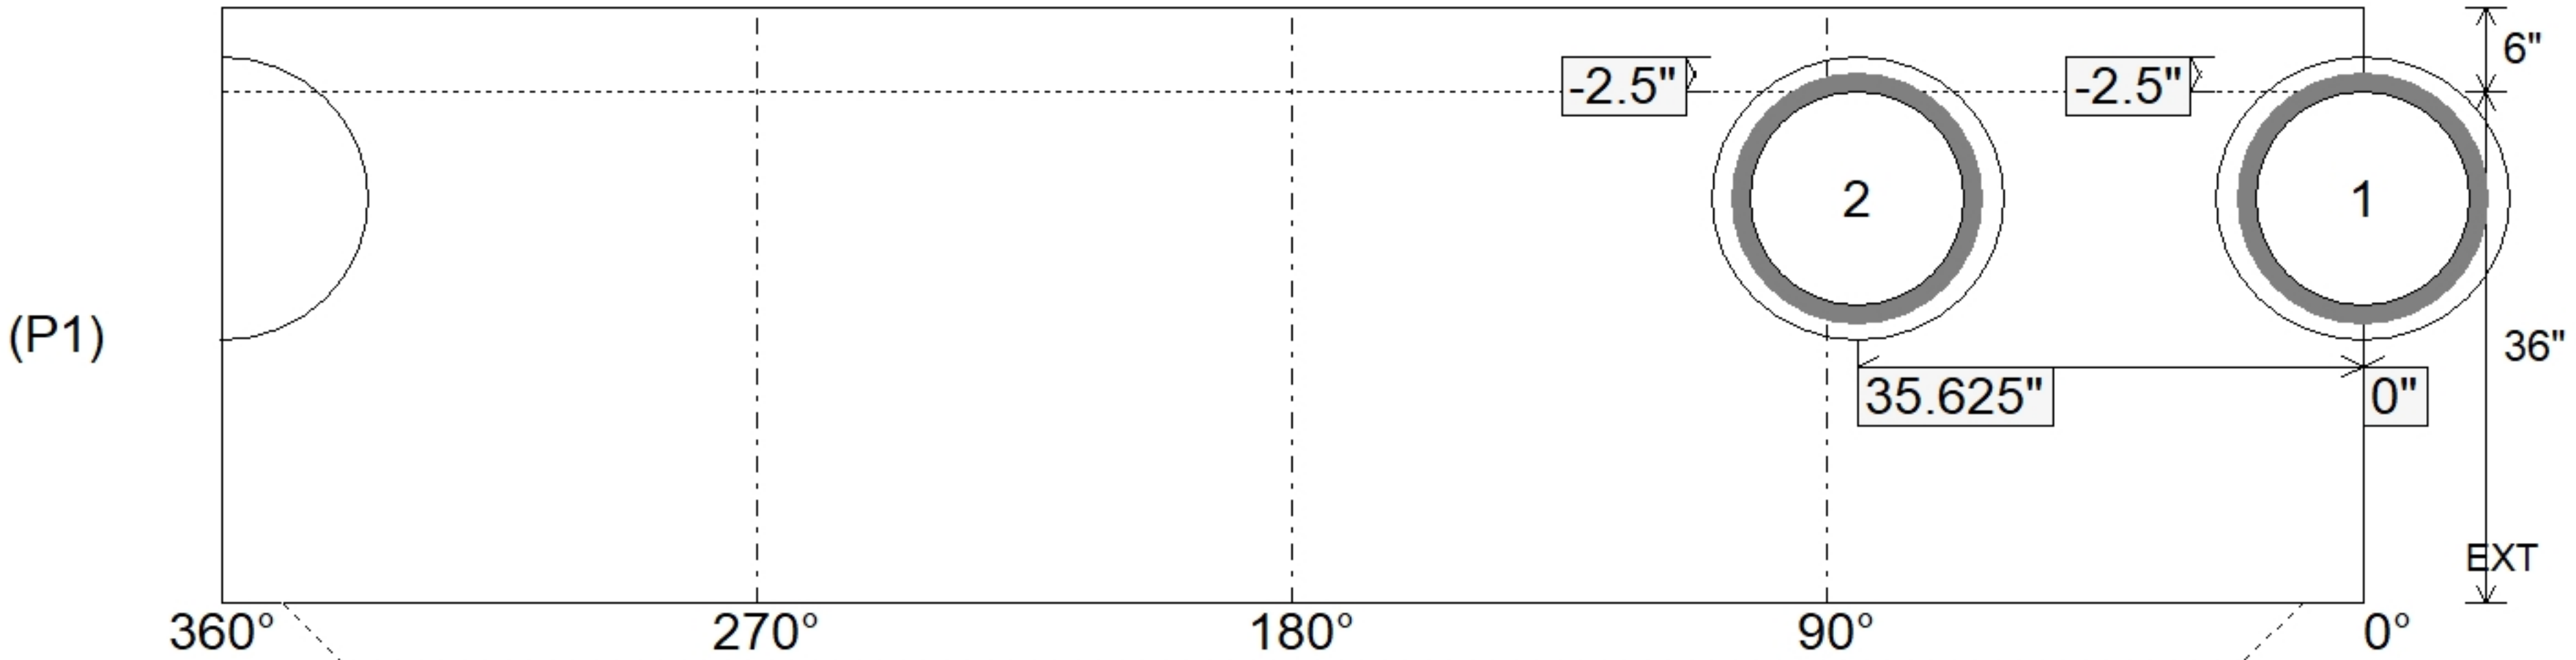


|   |         |       |                                 |          |   |           |   |           |                                                                                    |        |  |
|---|---------|-------|---------------------------------|----------|---|-----------|---|-----------|------------------------------------------------------------------------------------|--------|--|
| Job Name: 26-1545 - KYTC Boone Co. Camp Ernst Roundabout (ID 3002312)   |         |       |                                 |          | Plant: 100   |           | Tech: J.Horsley   |           |  |        |  |
| Job Location: Burlington, KY   |         |       |                                 |          | 5/13/2026 2:21:47 PM   |           | PC: J. Jarvis   |           |                                                                                    |        |  |
| Contractor: Lawrence Construction & Leasing, Inc.   |         |       |                                 |          |   |           |   |           |                                                                                    |        |  |
| Structure ID: D5-8 MHA   |         |       |                                 |          |   |           |   |           |                                                                                    |        |  |
| P1 MH048BA36   |         |       | MH BASE T/n                     |          |   |           |   |           |                                                                                    |        |  |
| <div>P4) 24" - CASTING HEIGHT - 8"<br/>P3) 24" - GRADE RING F/F - 3"<br/>P2) 48" - MH FLAT LID w/24in ECC Hole F/G - 12"<br/>P1) 48" - MH BASE T/n - 36"<br/>1) CASTING - HOE KY-510 F/C (KY TY.2)<br/>1) 48" - Conseal CS-102 1.00"<br/>2) Hole - 20<br/>3) MH Step ML-10-TDS-NCR - 10"</div> |         |       |                                 |          | <div>0 lb<br/>202 lb<br/>1561 lb<br/>3575 lb<br/>510 lb<br/>0 lb<br/>0 lb<br/>0 lb<br/>-----<br/>Structure Total: 5848 lb</div> |           | <div>Structure Notes: **KYTC STATE PROJECT**<br/>1. PER KYTC MH A / ASTM C478 SPEC'S.<br/>2. CONCRETE = 4,000 PSI AT 28 DAYS.<br/>3. REINFORCING PER ASTM A615 (GRADE 60.)</div> |           |                                                                                    |        |  |
| Rim: 888.44' Rim to Invert: 4.93' Slack: 0.16" Sump: 0" Step Position: 222.5°   |         |       |                                 |          |   |           |   |           |                                                                                    |        |  |
| Position   | Elev    | Angle | Ext. (cw)                       | Pipe     | Pipe OD   | Connector | Hole   | Horz Size | Up ( )                                                                             | Offset |  |
| Invert 1   | 883.51' | 0°    | 0"                              | 15" HDPE | 17.6"   | Hole 20   | 20"   | 20.629"   | -2.5"                                                                              | 0"     |  |
| Invert 2   | 883.51' | 85°   | 43"                             | 15" HDPE | 17.6"   | Hole 20   | 20"   | 20.629"   | -2.5"                                                                              | 0"     |  |
| Invert 3   |         |       |                                 |          |   |           |   |           |                                                                                    |        |  |
| Invert 4   |         |       |                                 |          |   |           |   |           |                                                                                    |        |  |
| Invert 5   |         |       |                                 |          |   |           |   |           |                                                                                    |        |  |
| Invert 6   |         |       |                                 |          |   |           |   |           |                                                                                    |        |  |
| Invert 7   |         |       |                                 |          |   |           |   |           |                                                                                    |        |  |
| Invert 8   |         |       |                                 |          |   |           |   |           |                                                                                    |        |  |
| RIGHT-SIDE UP VIEW (int. dimensions)   |         |       |                                 |          | UPSIDE-DOWN VIEW (int. dimenions)                                                                                               |           |   |           |                                                                                    |        |  |
| <div></div>   |         |       |                                 |          | <div></div>                                 |           |   |           |                                                                                    |        |  |
| INSIDE WALL DIMENSIONS   |         |       |                                 |          | <div></div>                                 |           |   |           |                                                                                    |        |  |
| Coating (Int):<br>Coating (Ext):   |         |       | Seam Up: Tongue<br>Seam Dn: n/a |          | Wall Thickness: 5"<br>Floor Height: 6"                                                                                          |           | Height (Int): 36"<br>Height (Ext): 42"   |           | Weight (Net): 3575 lb<br>Volume (Net): 0.91cu.yd                                   |        |  |