

Contractor: Garney Companies, Inc.

TECH: Jared - A

Plant: 100



Size: 84"

Rim to Invert: 36.35'

Floor Height: 12"


Slack: 0.7"

7. ****NO STEPS****

2) A-Lok - 1840


2 lb

Structure Total: 97073 lb

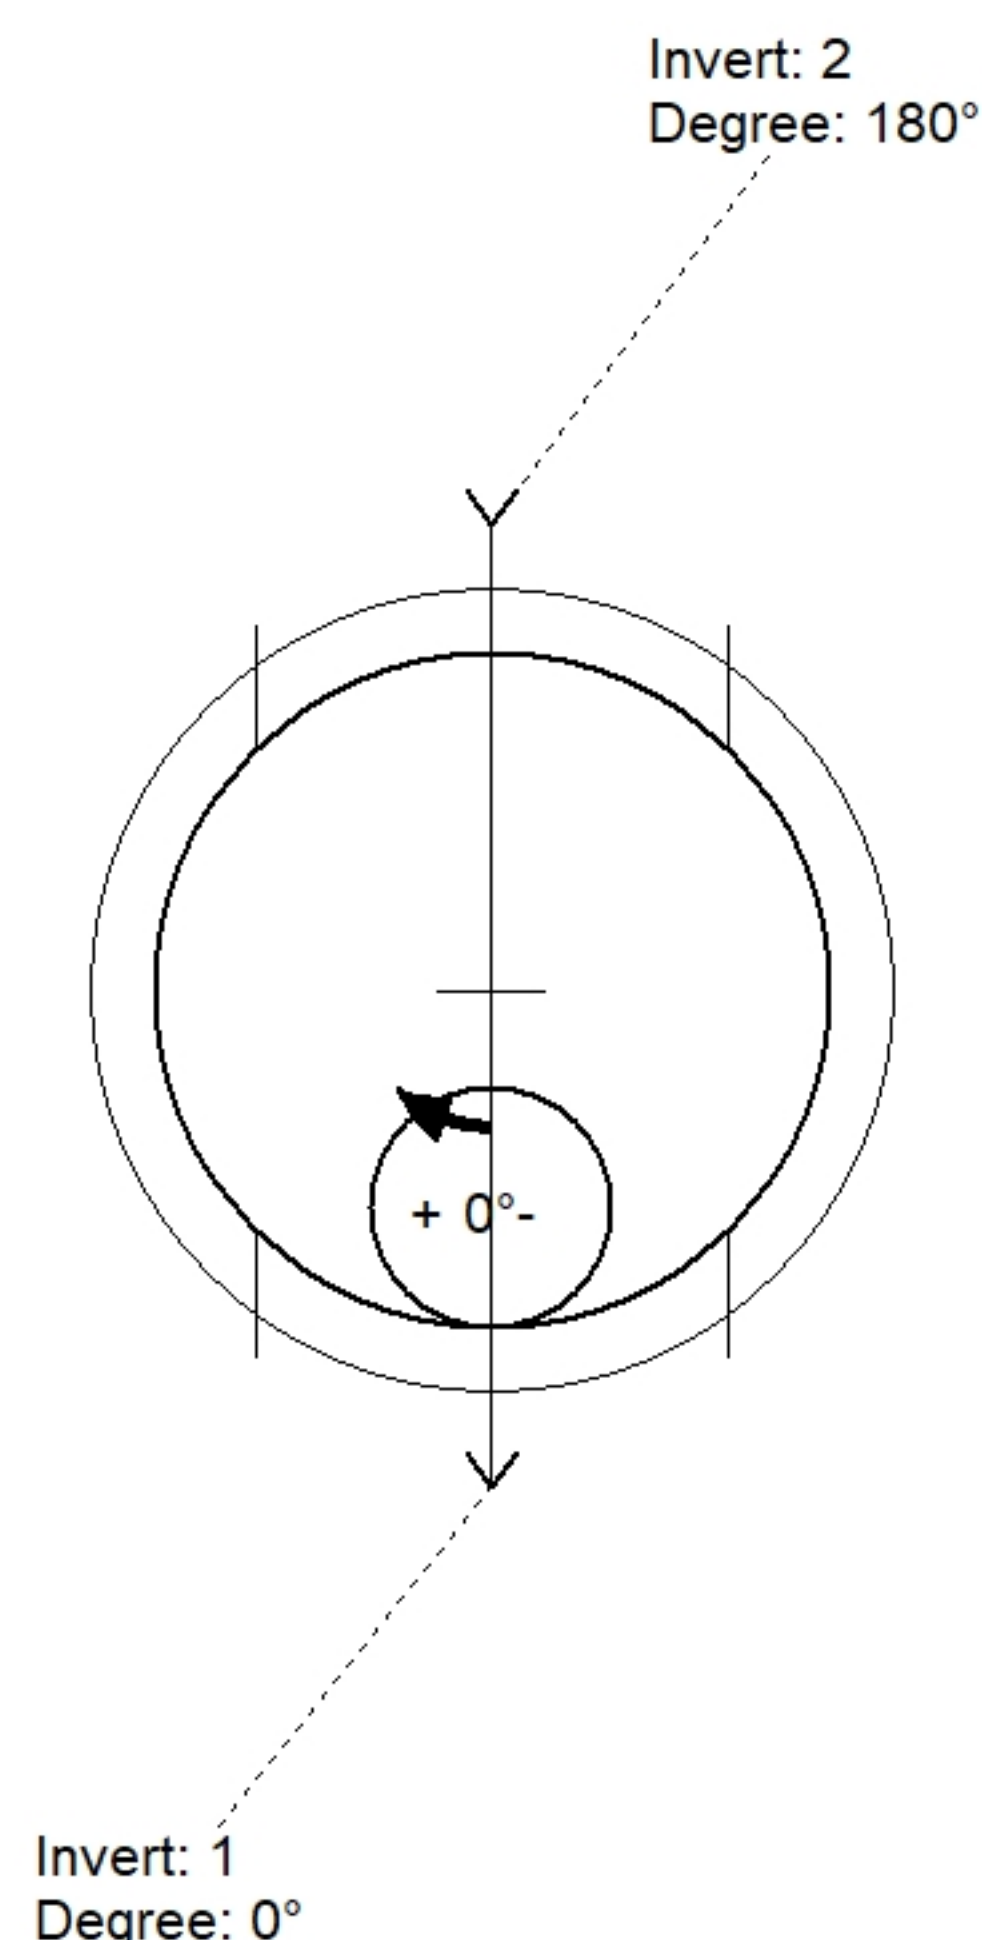

Position	Elev	Angle	Pipe	Pipe OD	Hole	Connector	Up (↓)	Ref
Rim	418.4'							
Reducer								
Invert 1	382.05'	0°	54" DI	57.5"	59"	A-Lok 1840	0"	P1
Invert 2	382.15'	180°	54" DI	57.5"	59"	A-Lok 1840	1.2"	P1
Invert 3								
Invert 4								
Invert 5								
Invert 6								
Invert 7								
Invert 8								

Default - Interior Dimensions

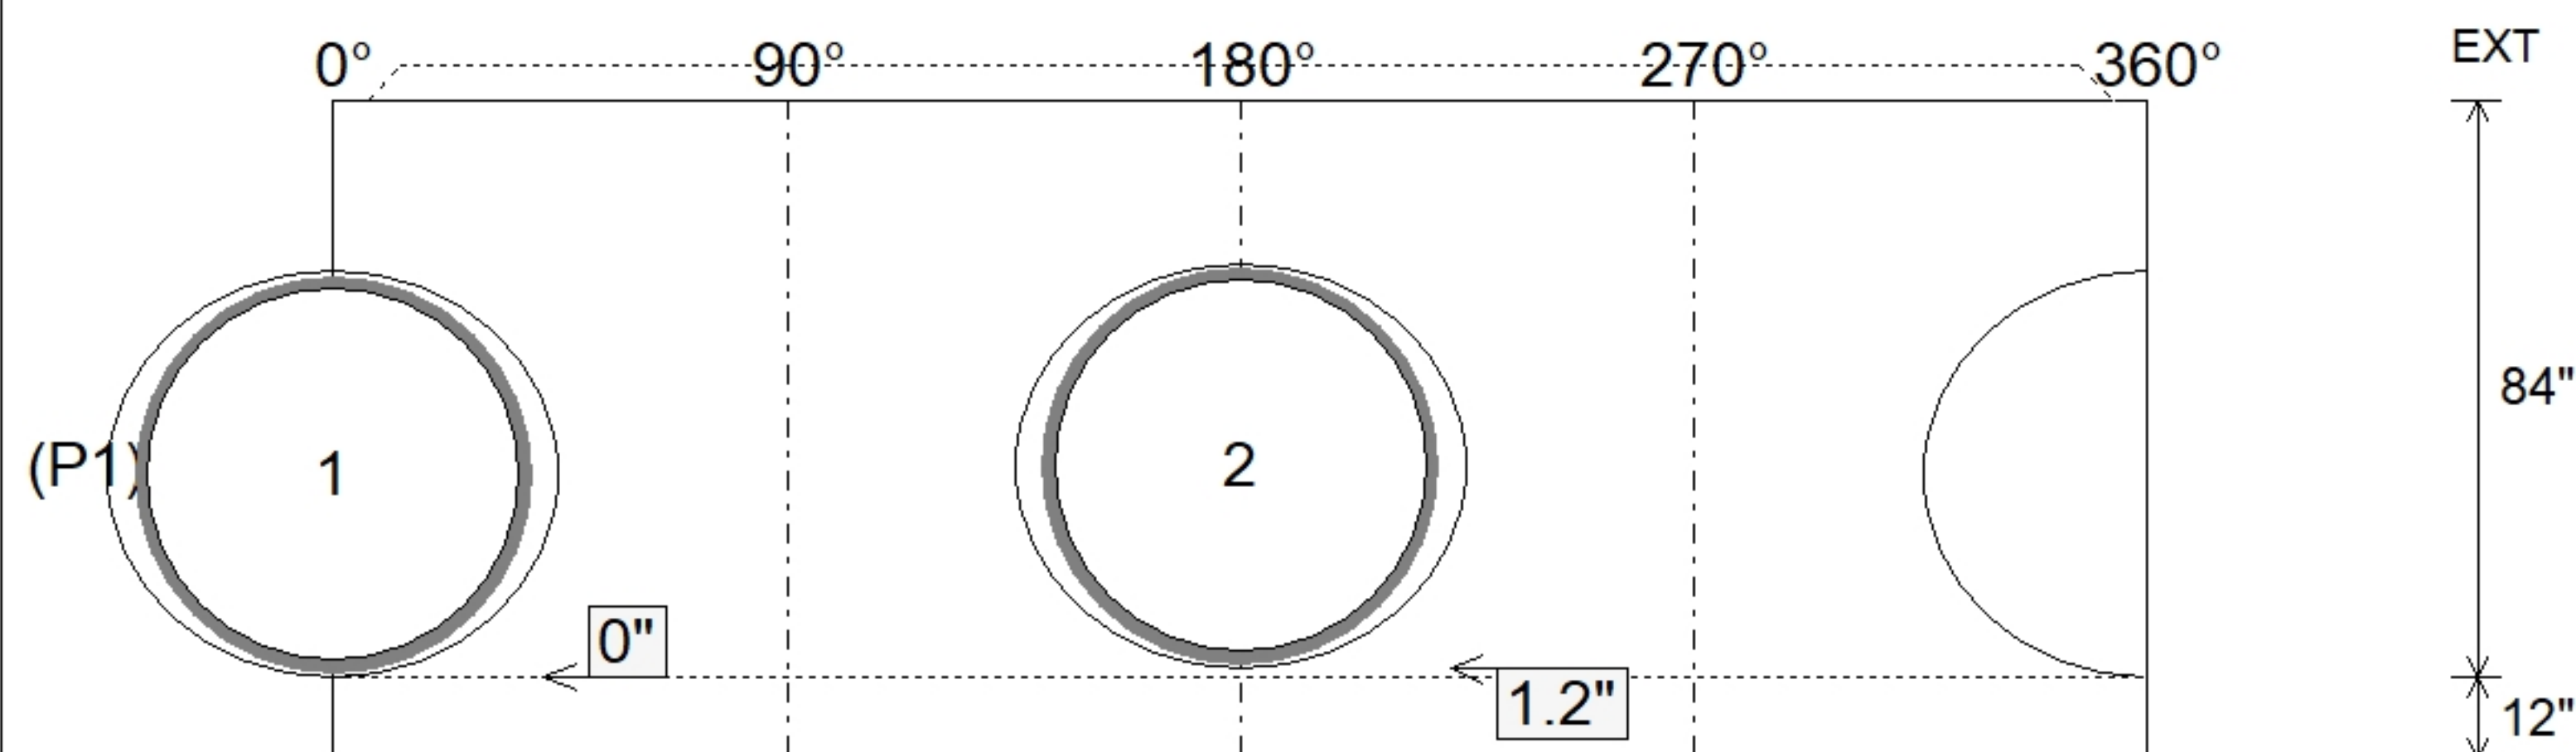

SUBMITTAL
APPROVED BY: