

Contractor: Garney Companies, Inc.

Plant: 100



Size: 48"

Rim to Invert: 23.98'

Floor Height: 8"



Slack: 2.26"

7. ****NO STEPS****

2) A-Lok - 0300


2 lb

Structure Total: 23797 lb

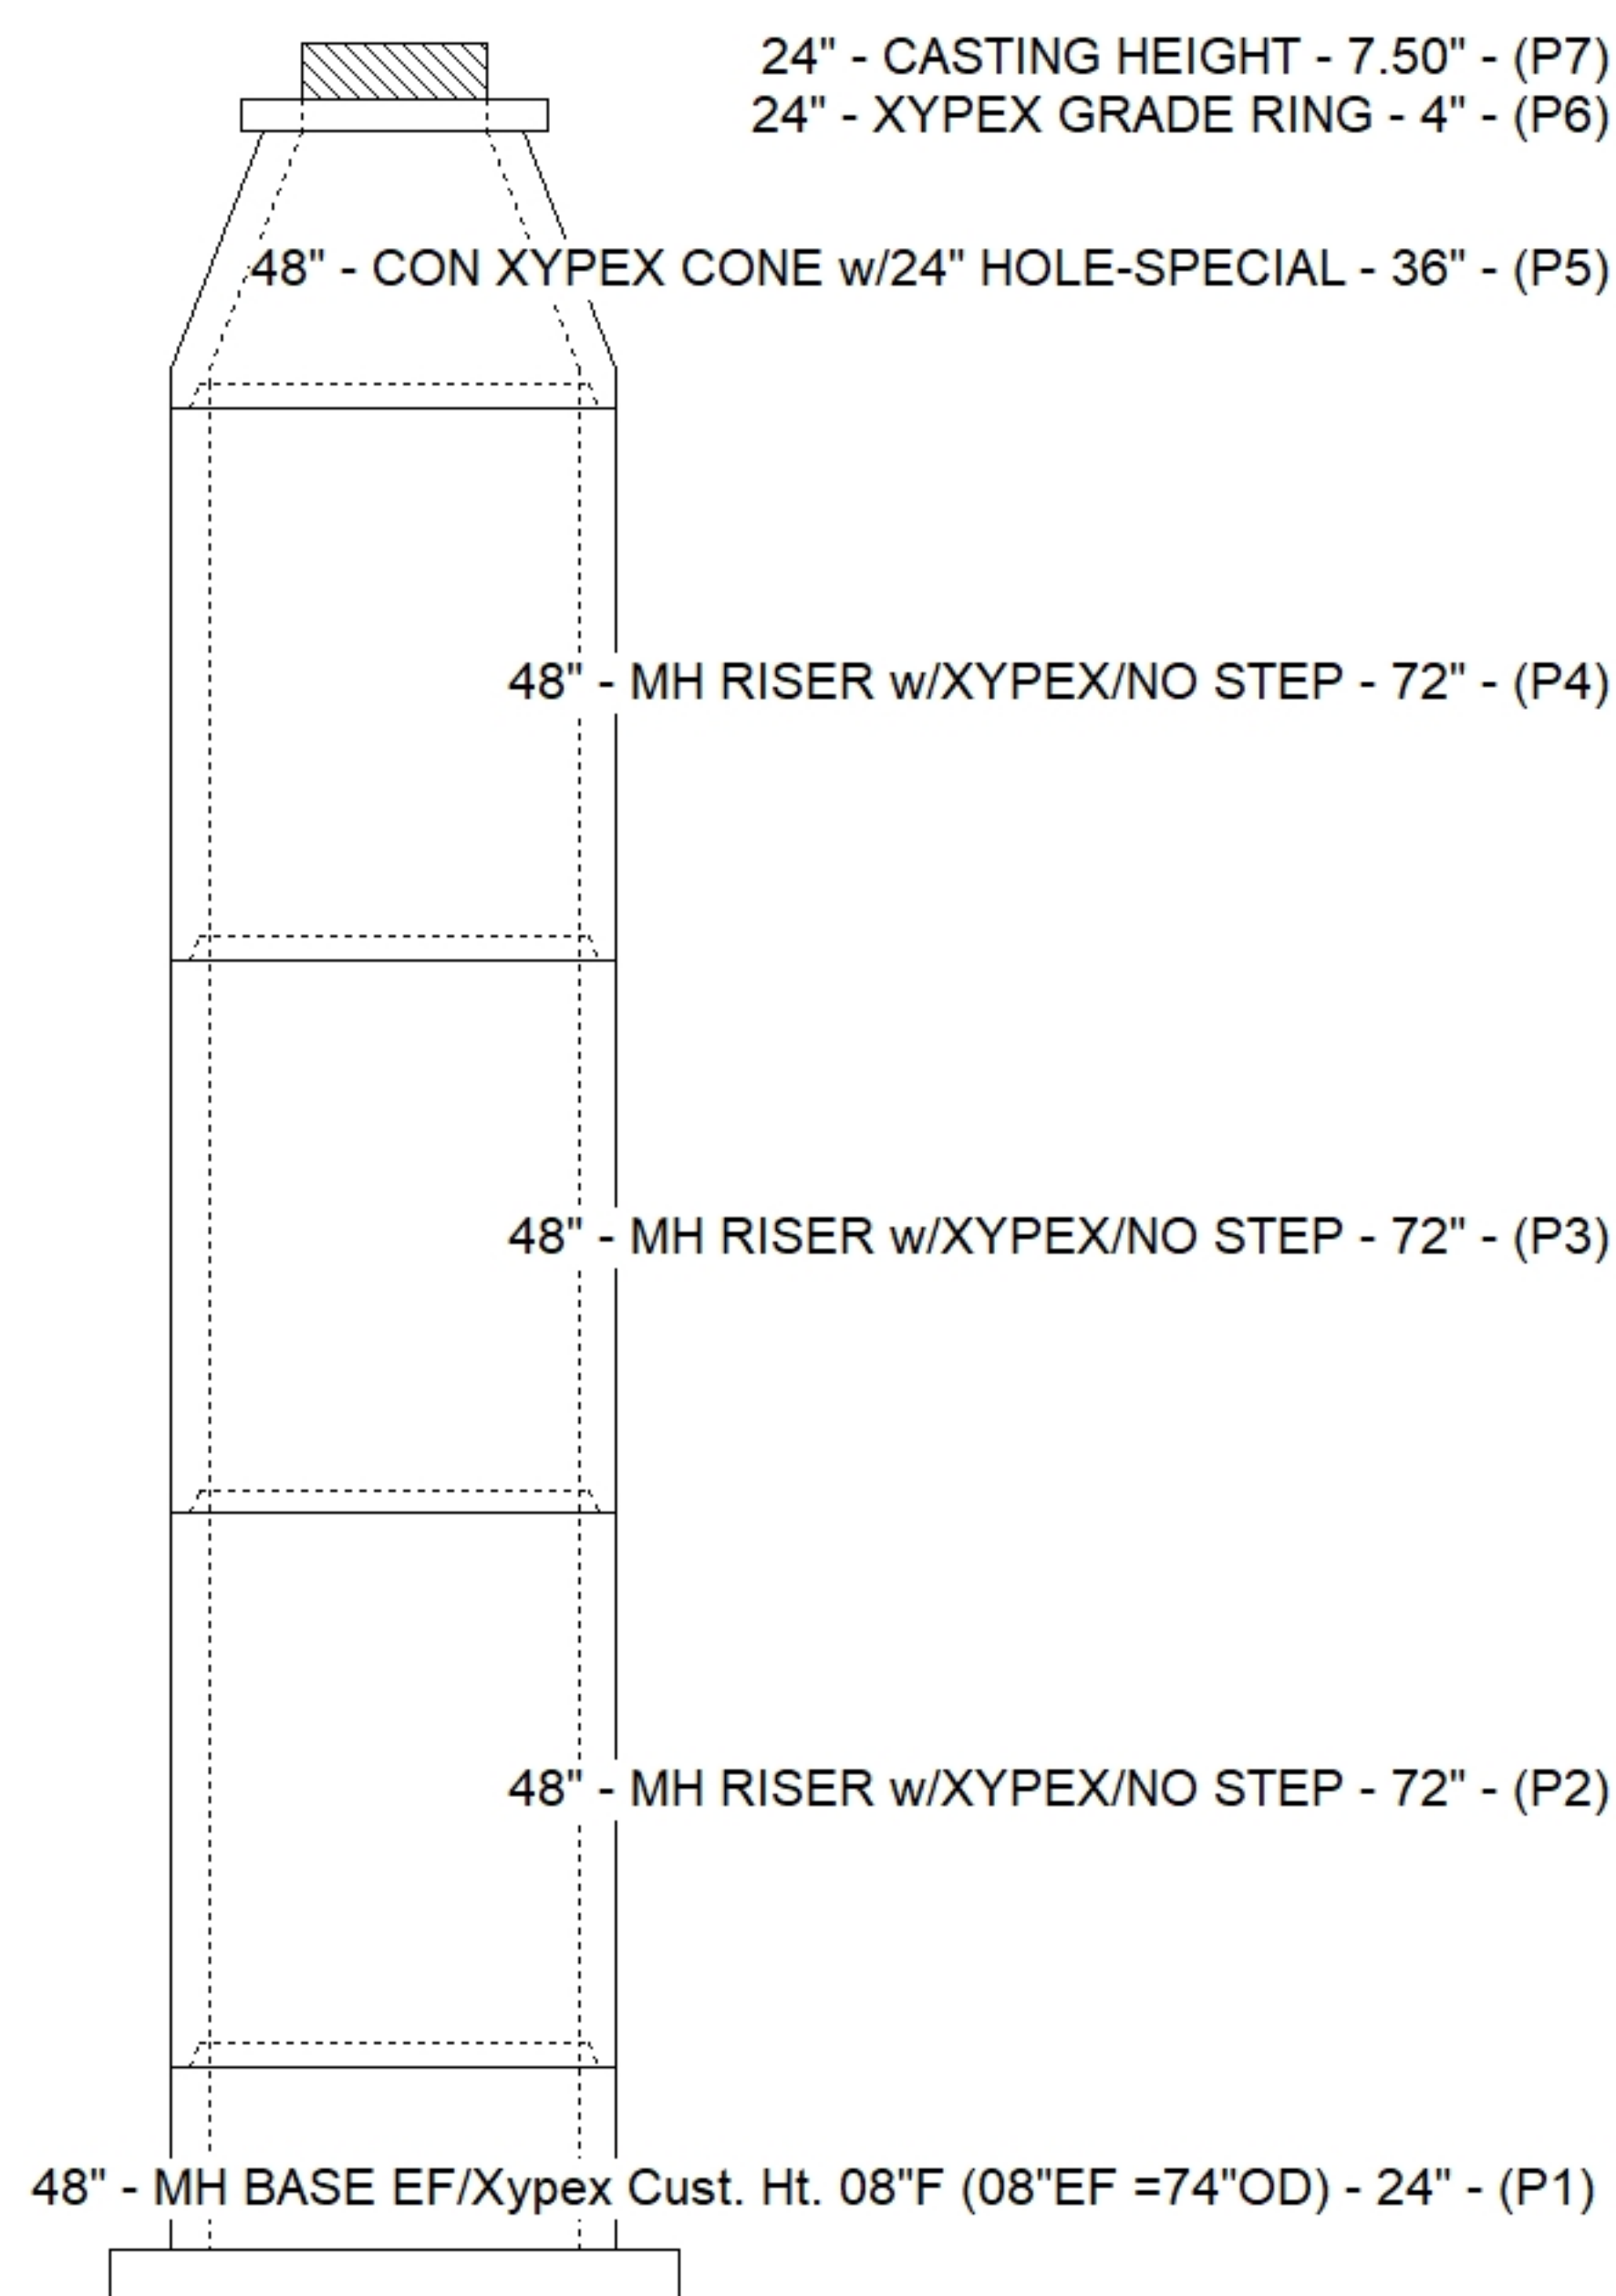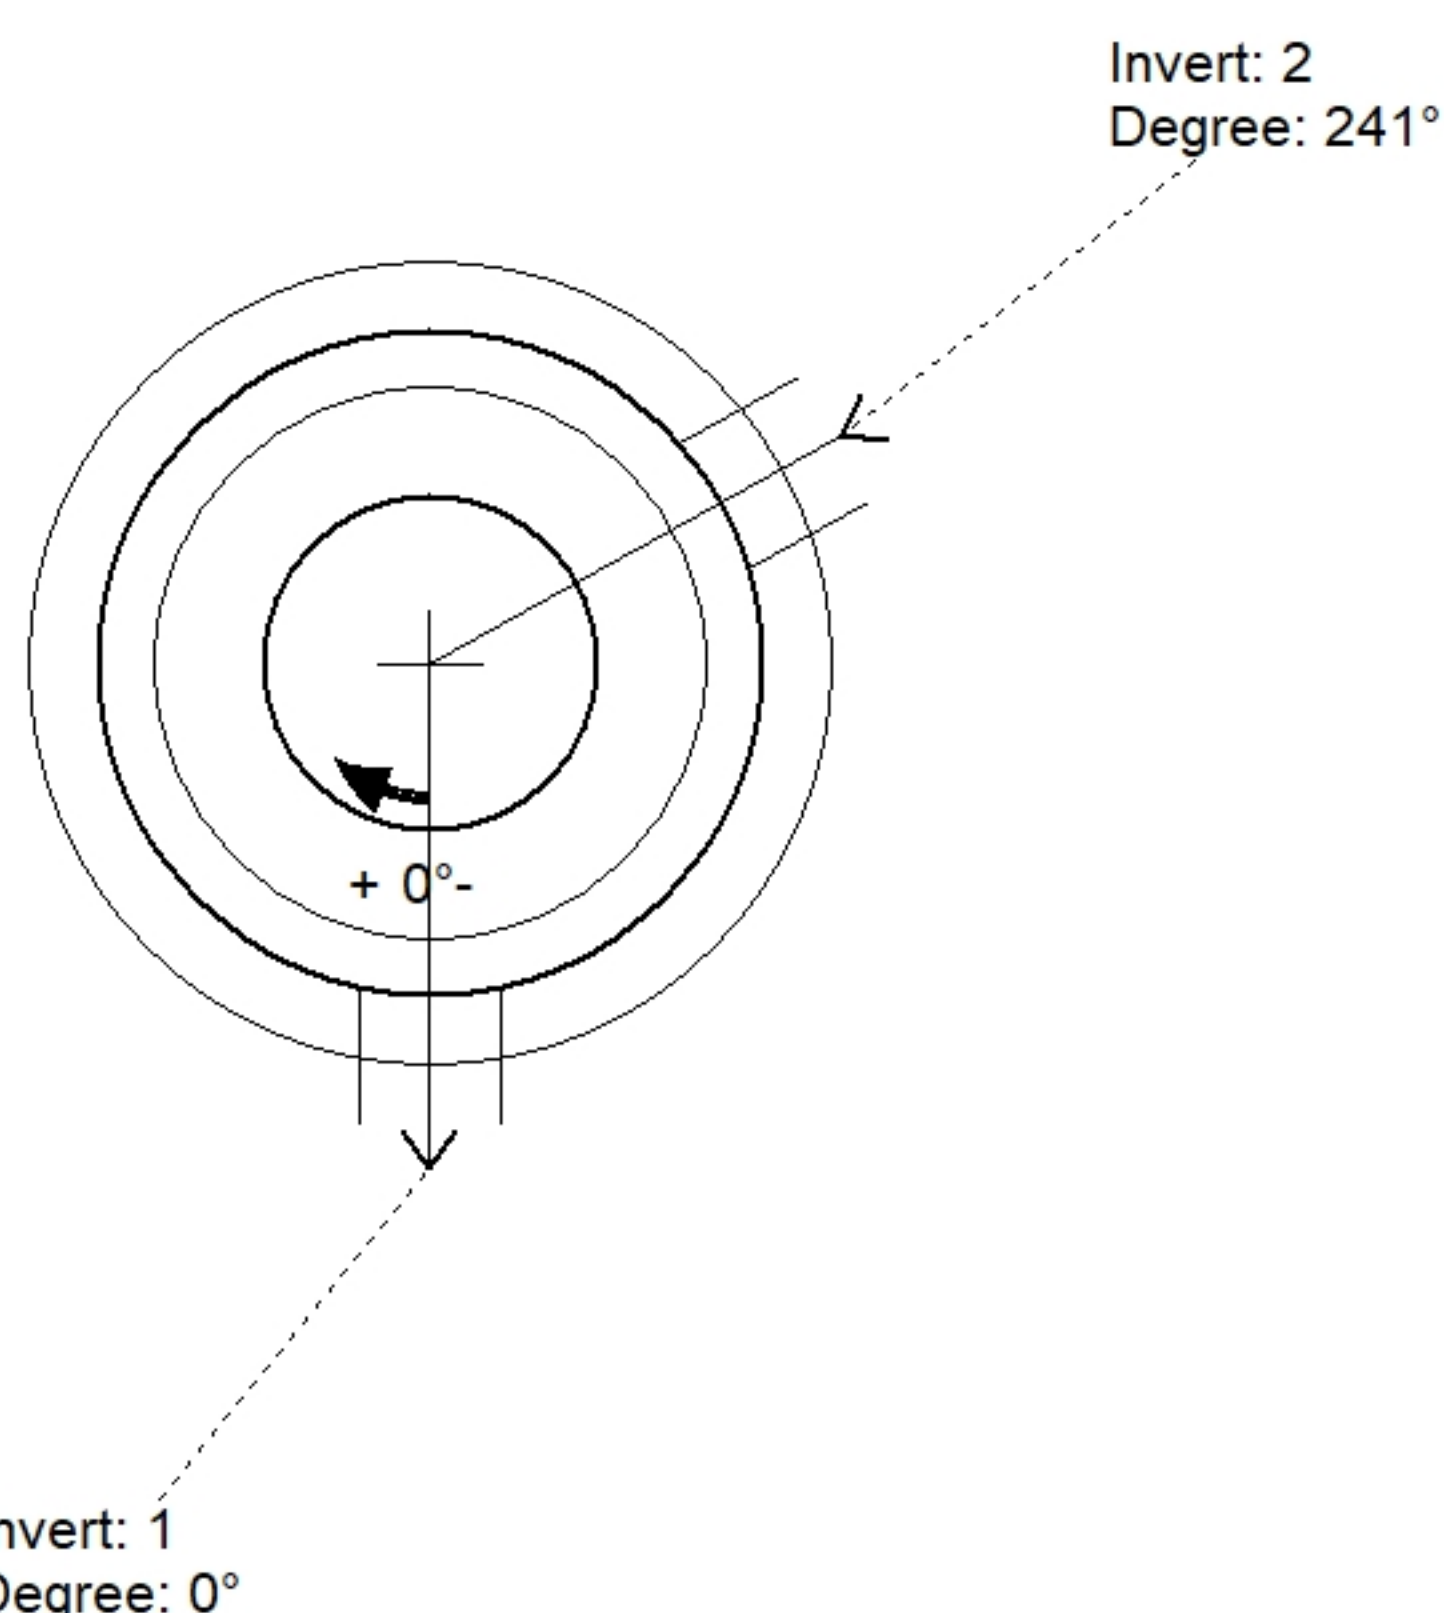

Position	Elev	Angle	Pipe	Pipe OD	Hole	Connector	Up (⌵)	Ref
Rim	413.82'							
Reducer								
Invert 1	389.84'	0°	8" DI	9"	10.25"	A-Lok 0300	0.875"	P1
Invert 2	389.94'	241°	8" DI	9"	10.25"	A-Lok 0300	2.075"	P1
Invert 3								
Invert 4								
Invert 5								
Invert 6								
Invert 7								
Invert 8								

Default - Interior Dimensions

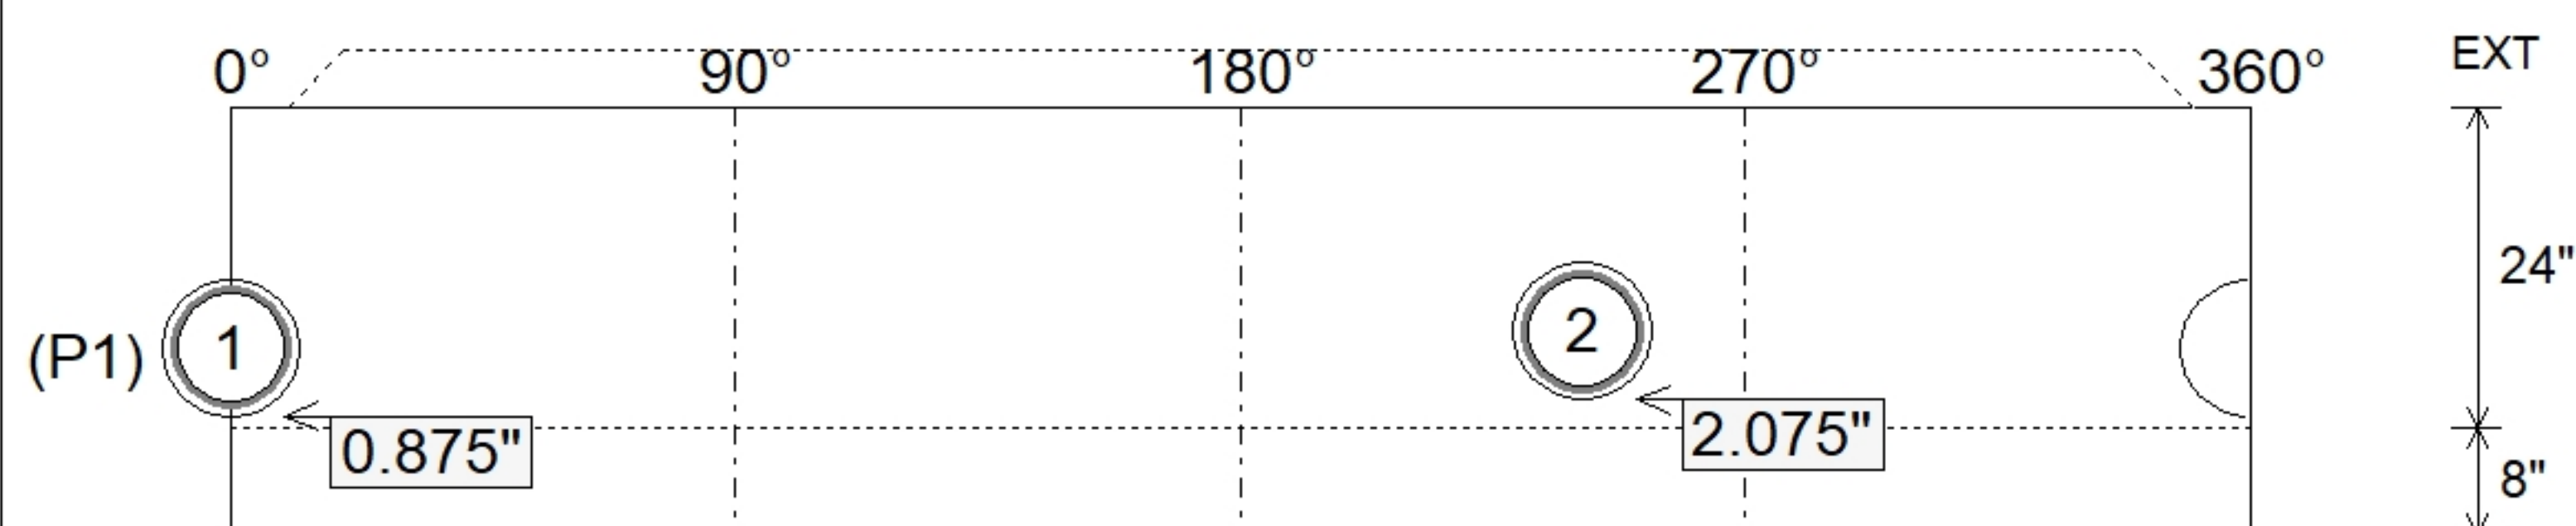

SUBMITTAL
APPROVED BY: