

Contractor: Garney Companies, Inc.

Plant: 100



Size: 48"

Rim to Invert: 22.95'

Floor Height: 8"

Slack: 2.9"


7. ****NO STEPS****

2) PSX - 12M DD (DBL Bands)

16 lb

Structure Total: 22879 lb


Invert: 1
Degree: 0°

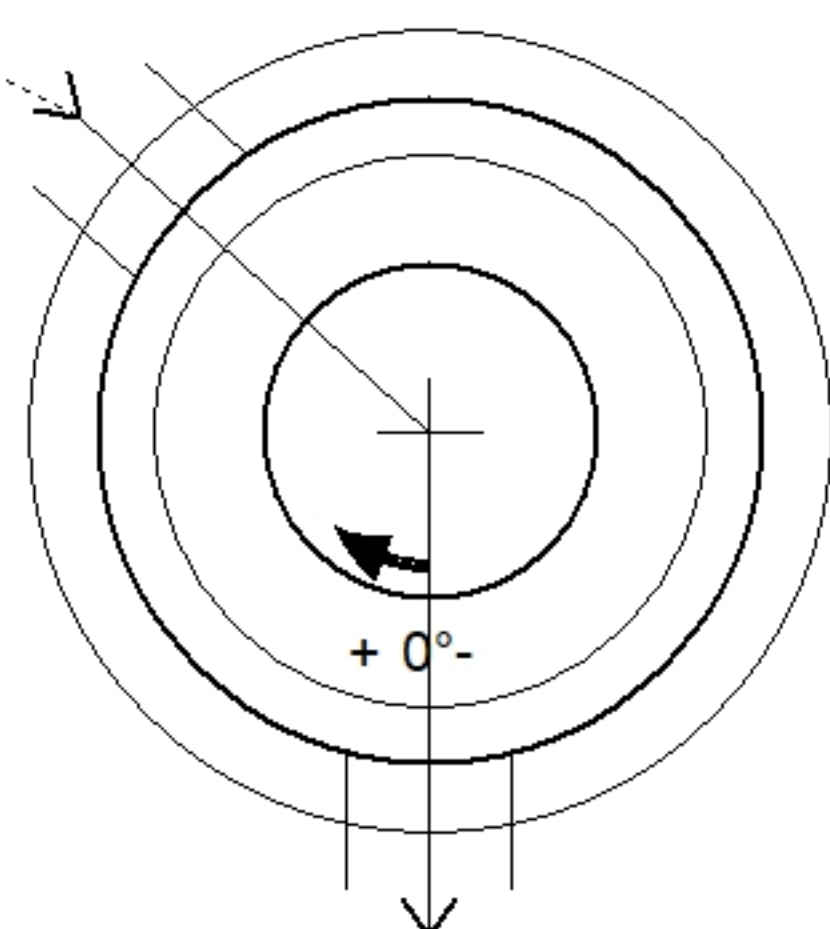

48" - MH BASE EF/Xypex Cust. Ht. 08"F (08"EF =74"OD) - 48" - (P1)

Position	Elev	Angle	Pipe	Pipe OD	Hole	Connector	Up (⌵)	Ref
Rim	414.43'							
Reducer								
Invert 1	391.48'	0°	8" DI	9"	12"	PSX 12M DD (DBL Bands)	0"	P1
Invert 2	394.03'	132°	8" DI	9"	12"	PSX 12M DD (DBL Bands)	30.6"	P1
Invert 3								
Invert 4								
Invert 5								
Invert 6								
Invert 7								
Invert 8								

Default - Interior Dimensions

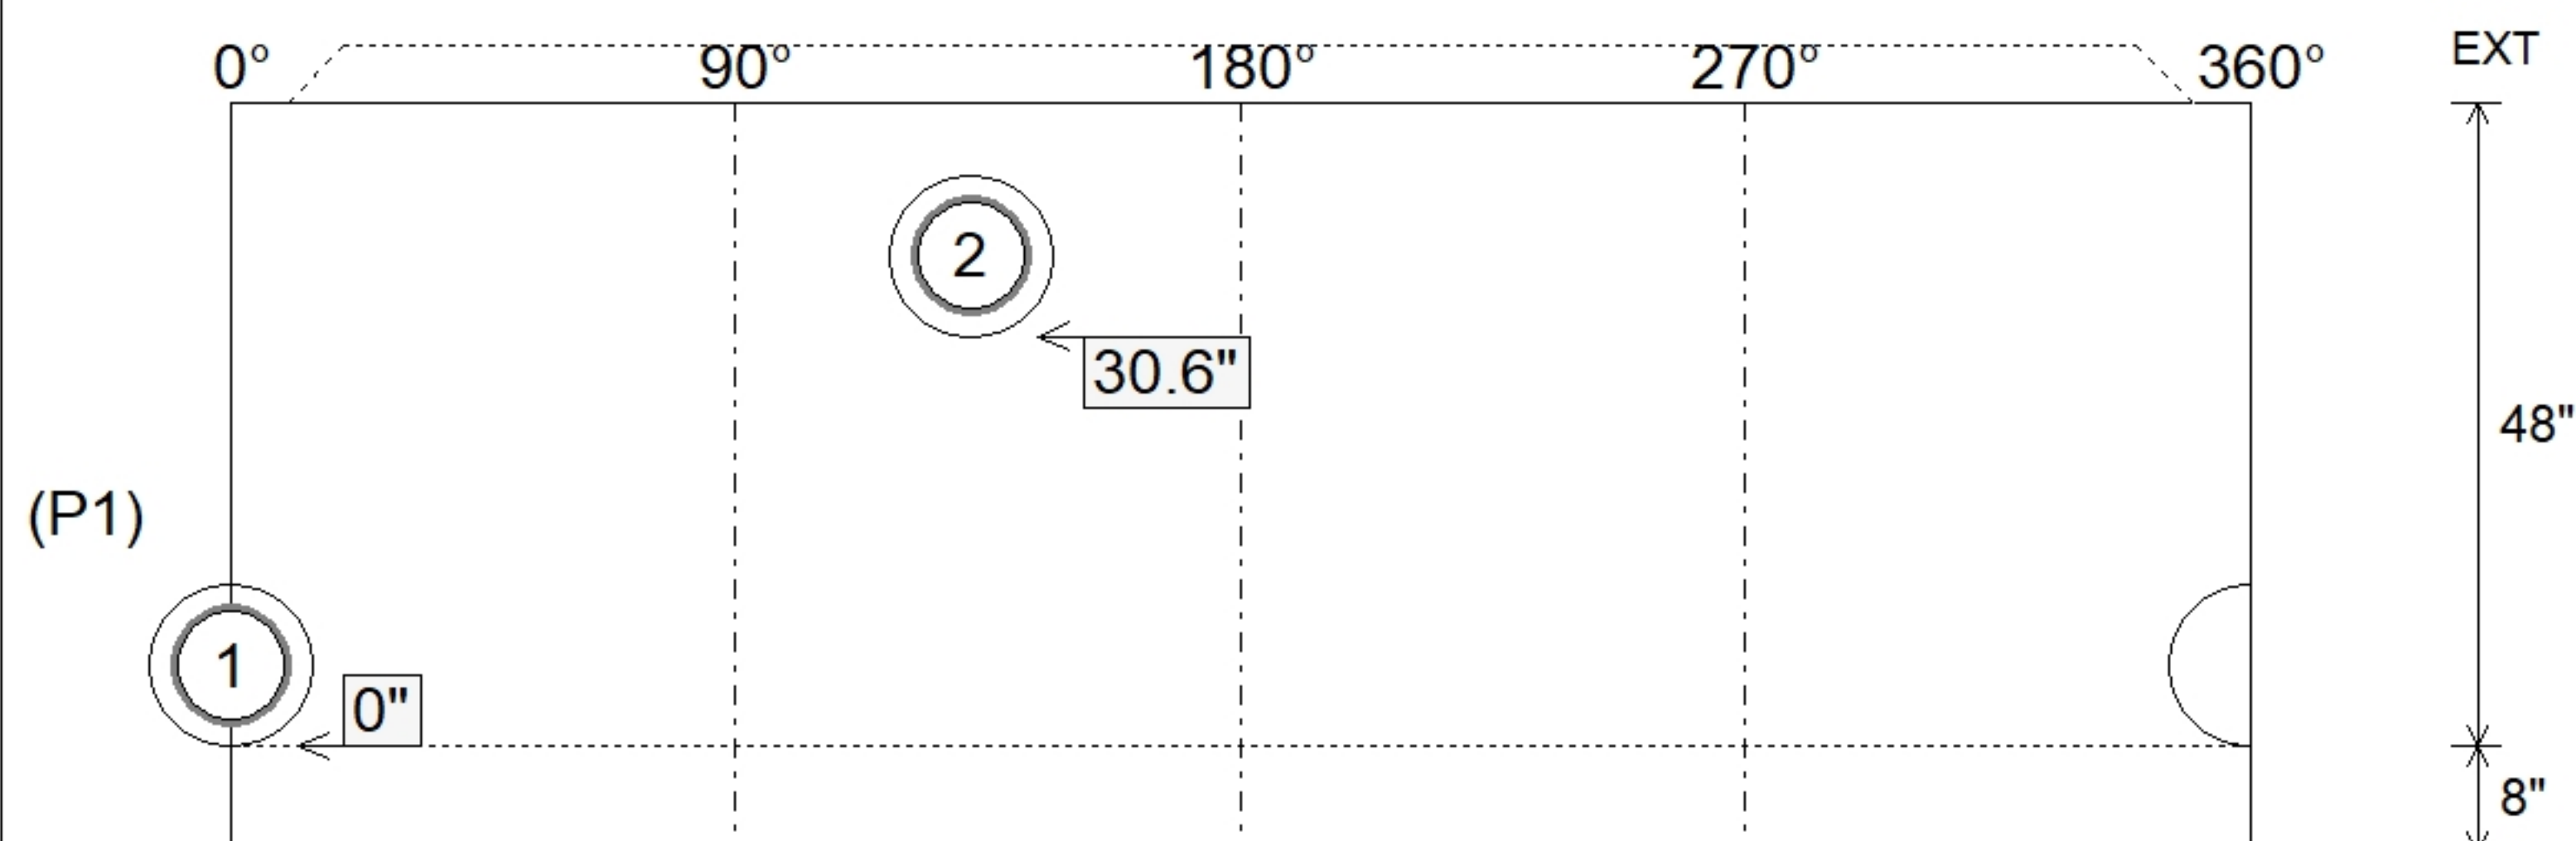

SUBMITTAL
APPROVED BY: