

Contractor: Garney Companies, Inc.

Plant: 100




Slack: 0.9"

7. ****NO STEPS****


1) PSX - 12M DD (DBL Bands)

8 lb


Structure Total: 25624 lb

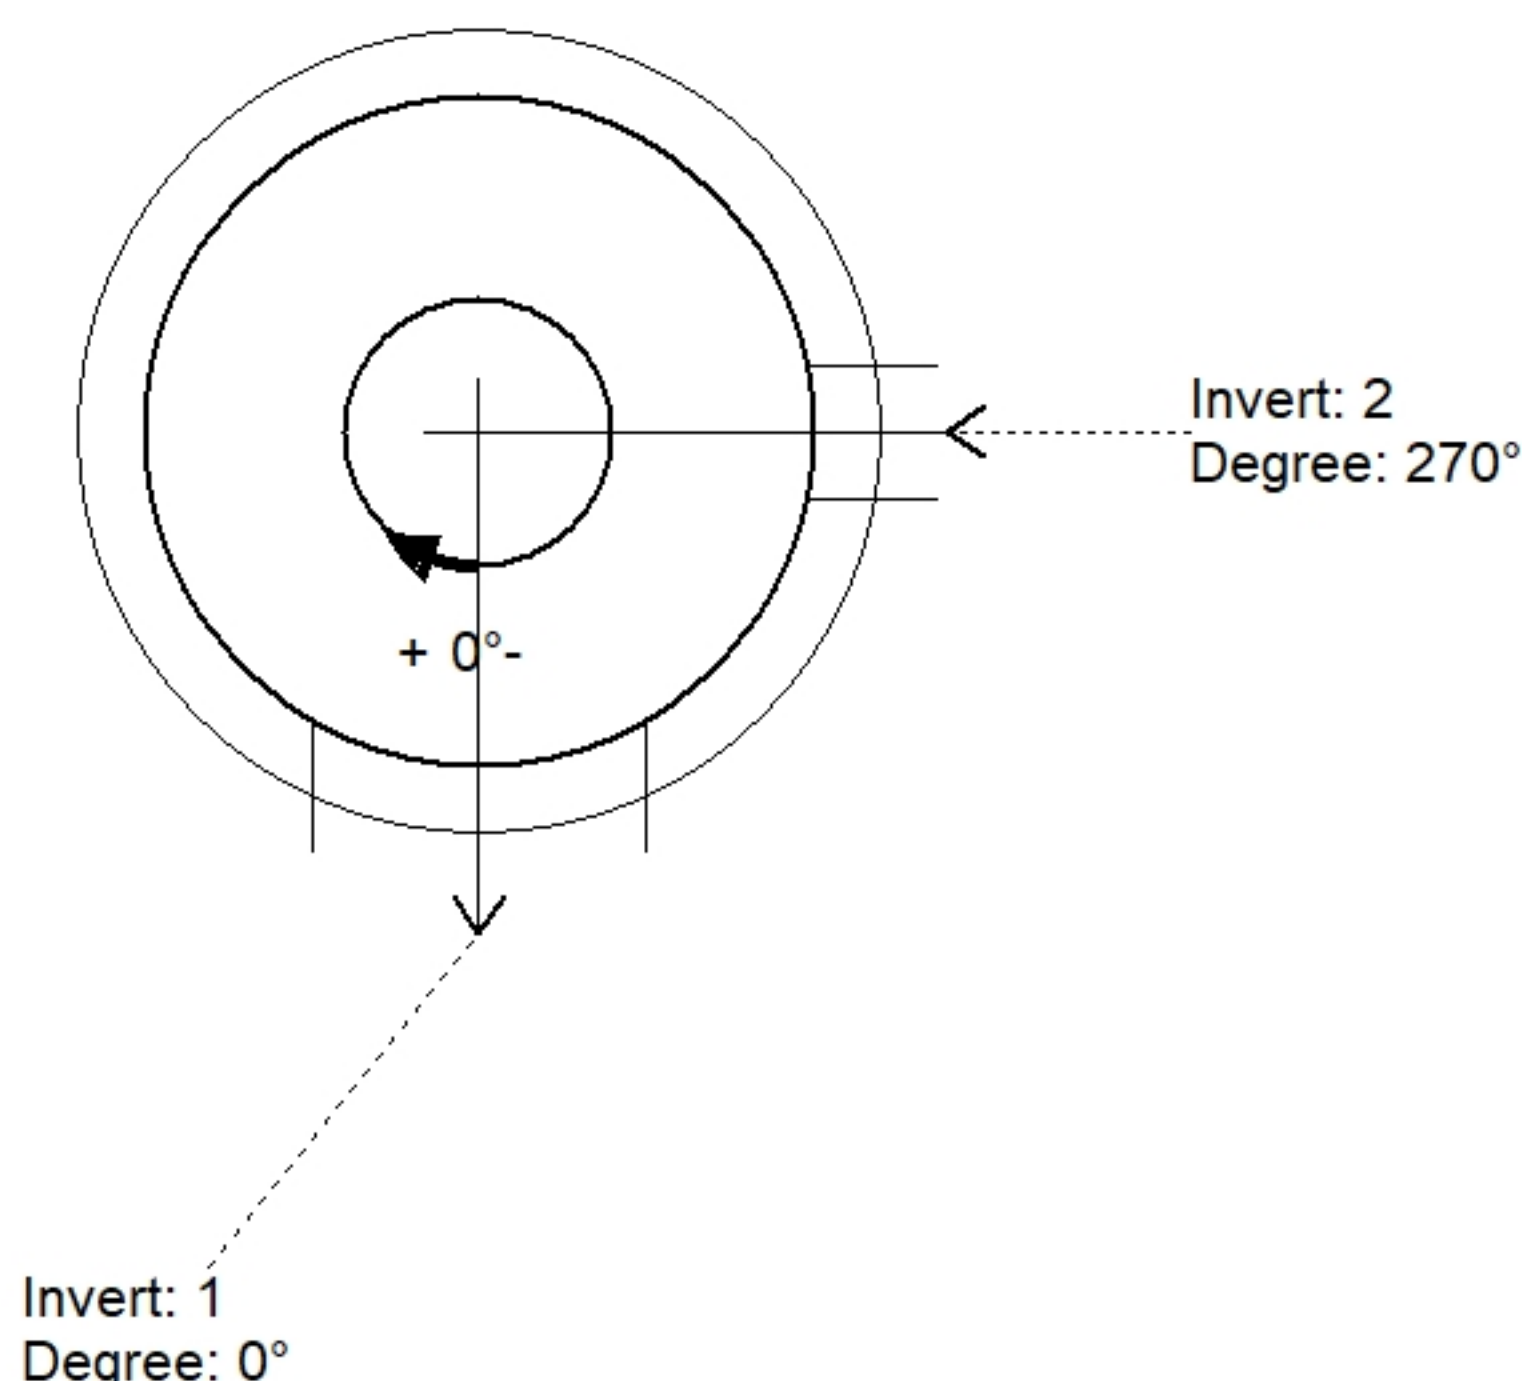

Position	Elev	Angle	Pipe	Pipe OD	Hole	Connector	Up (')_	Ref
Rim	417.06'							
Reducer								
Invert 1	402.36'	0°	24" DI	25.75"	30"	Kor-N-Seal2 S206-30 (DBL Bands)	0"	P1
Invert 2	403.69'	270°	8" DI	9"	12"	PSX 12M DD (DBL Bands)	16.96"	P1
Invert 3								
Invert 4								
Invert 5								
Invert 6								
Invert 7								
Invert 8								

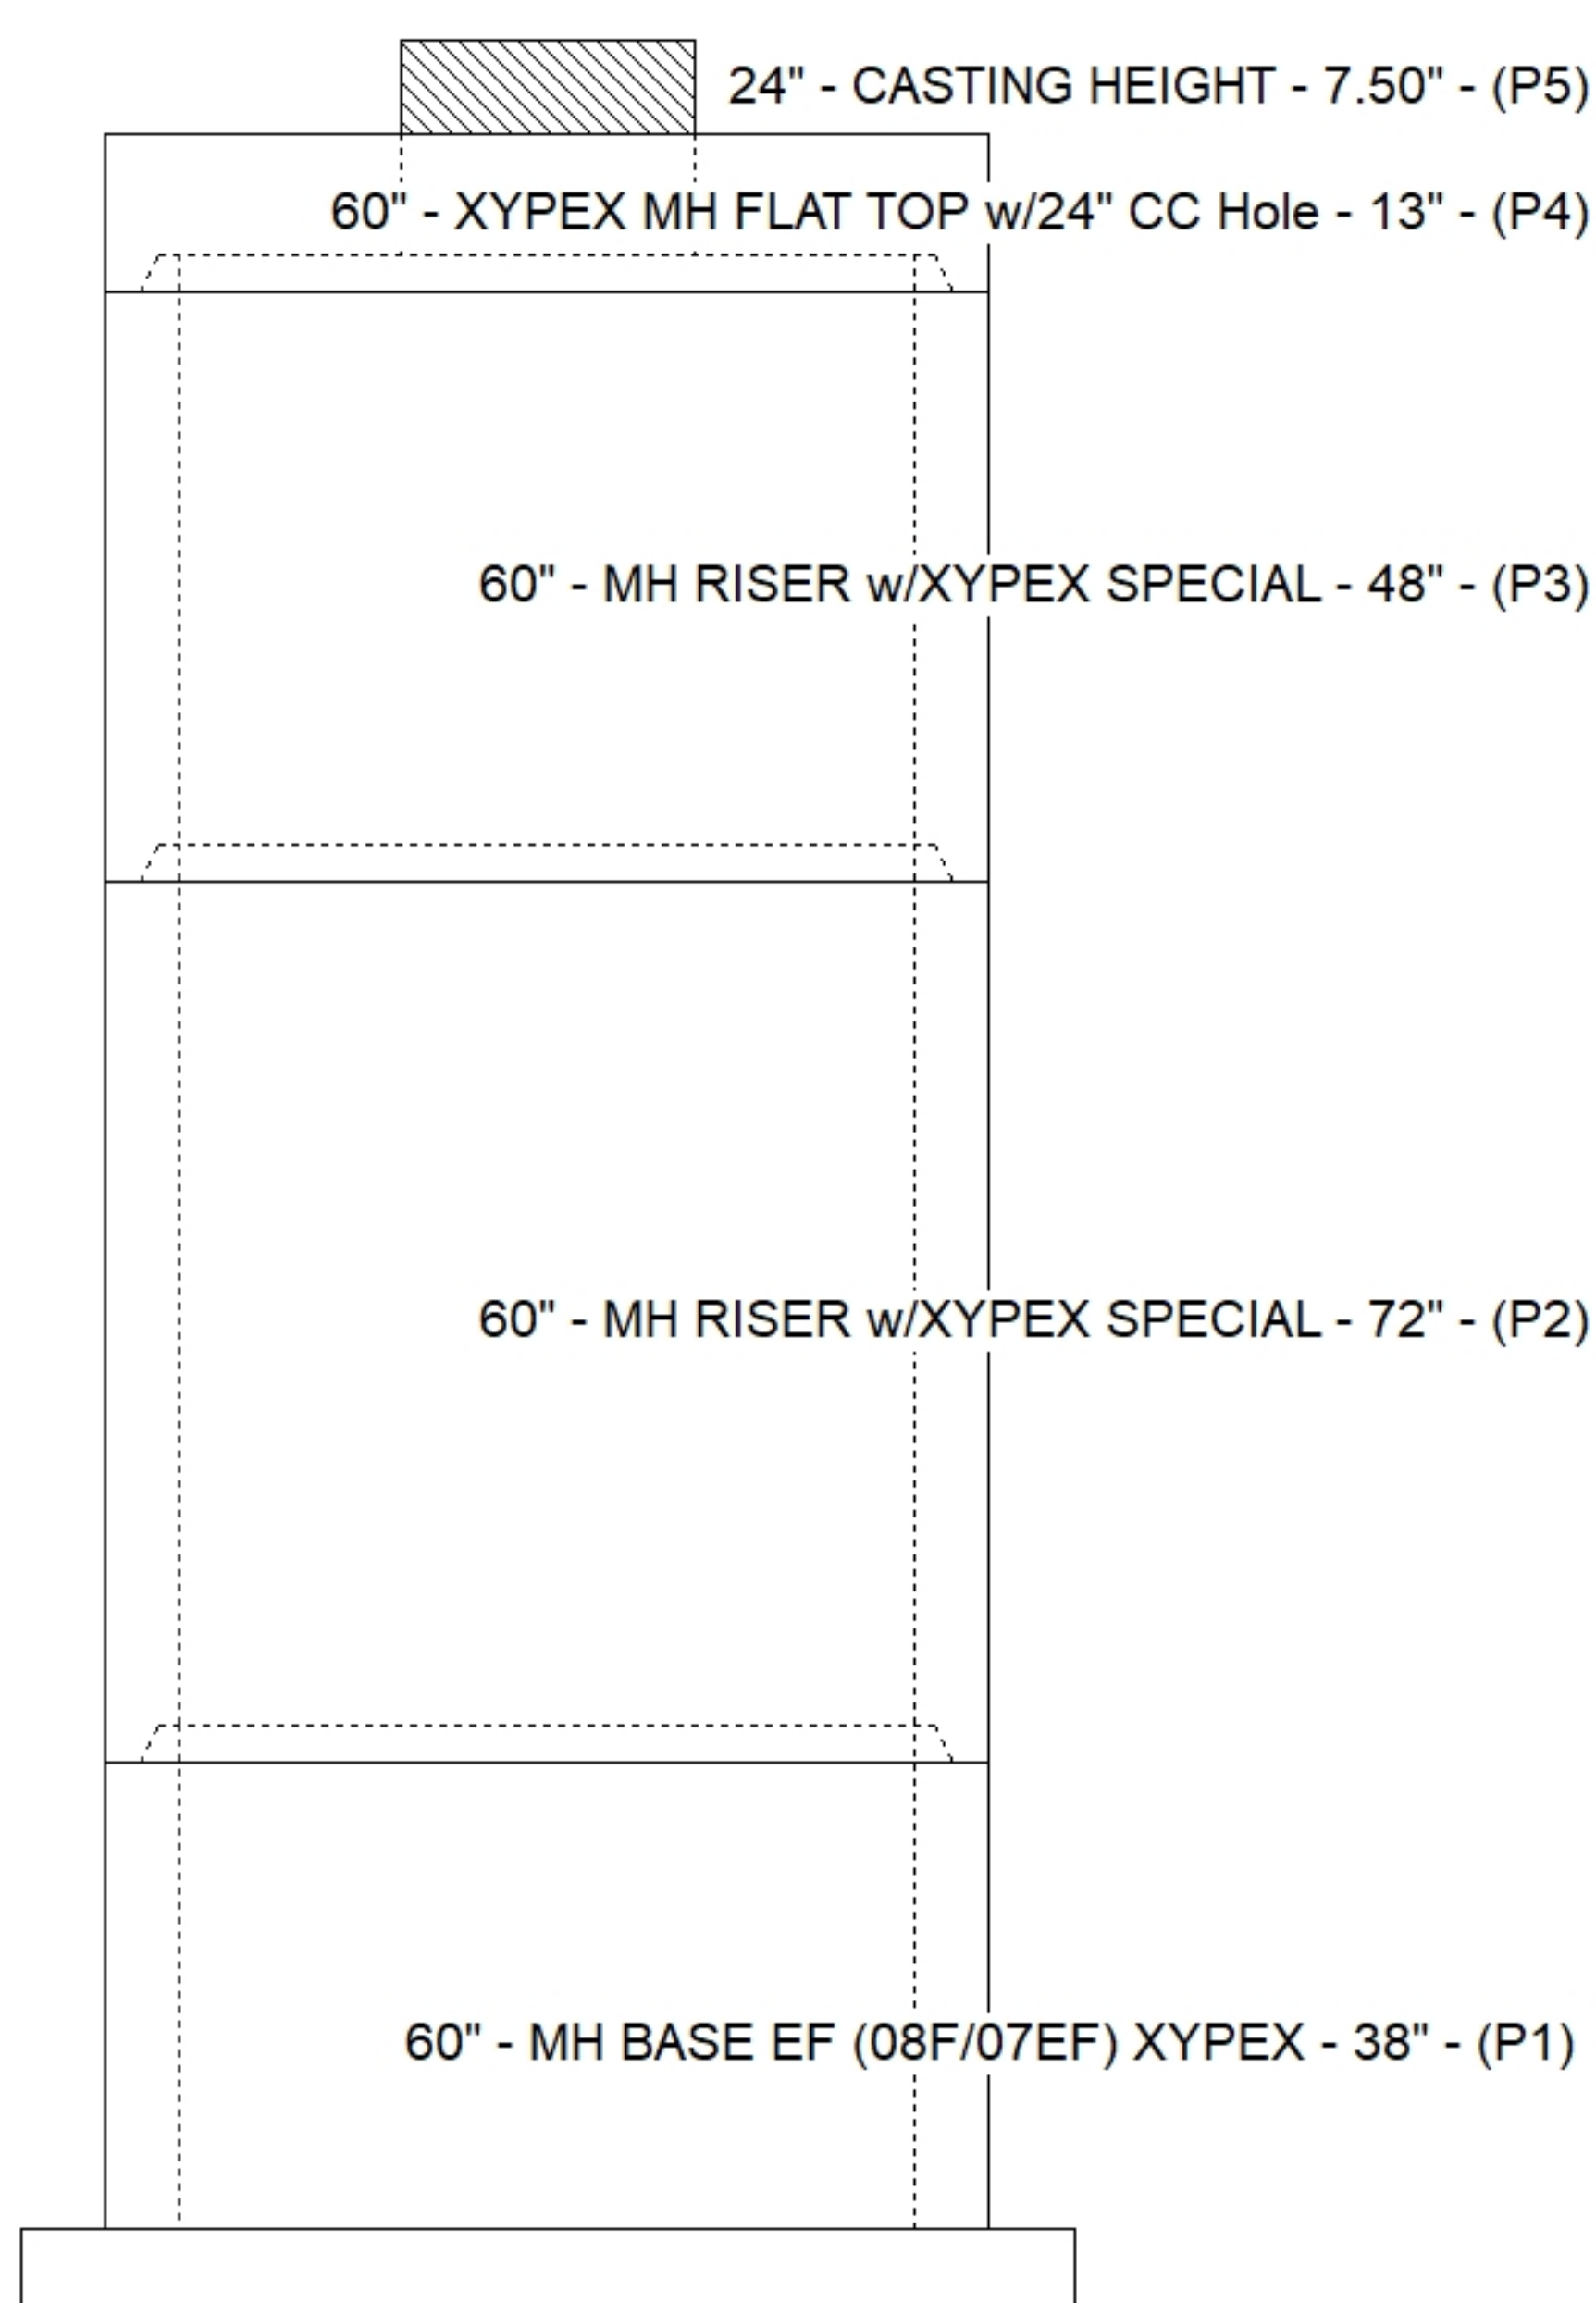

Default - Interior Dimensions

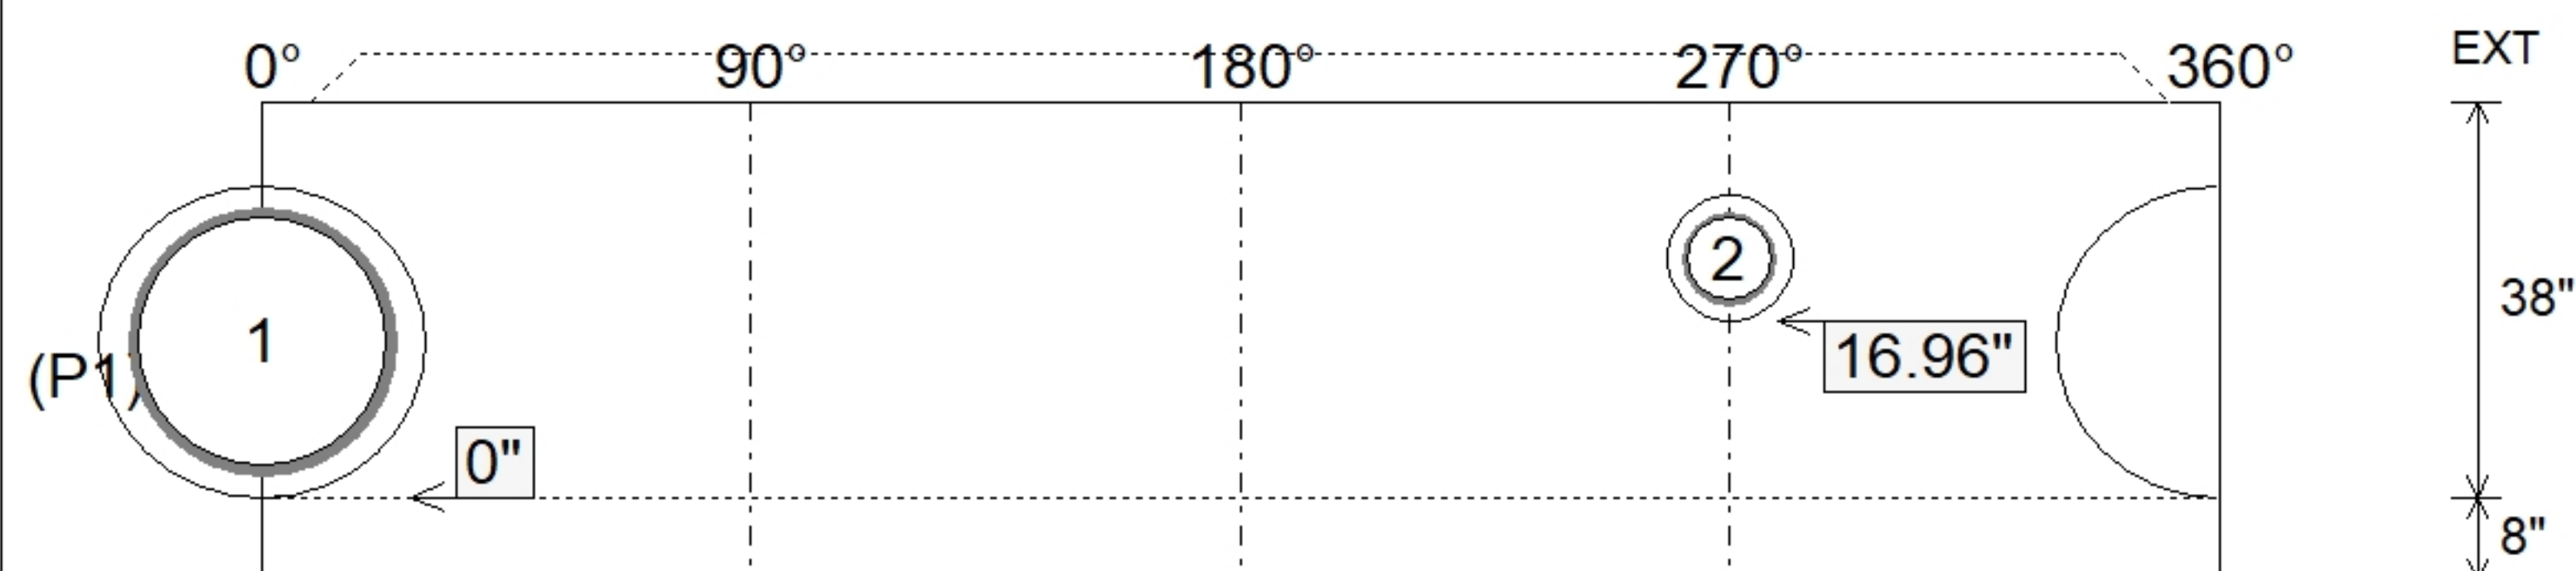

SUBMITTAL
APPROVED BY: