

Contractor: Garney Companies, Inc.

Plant: 100



Size: 96"

Rim to Invert: 31.68'

Floor Height: 12"


Slack: 0.66"

8. ****NO STEPS****

1) A-Lok - 1040


1 lb

Structure Total: 110413 lb

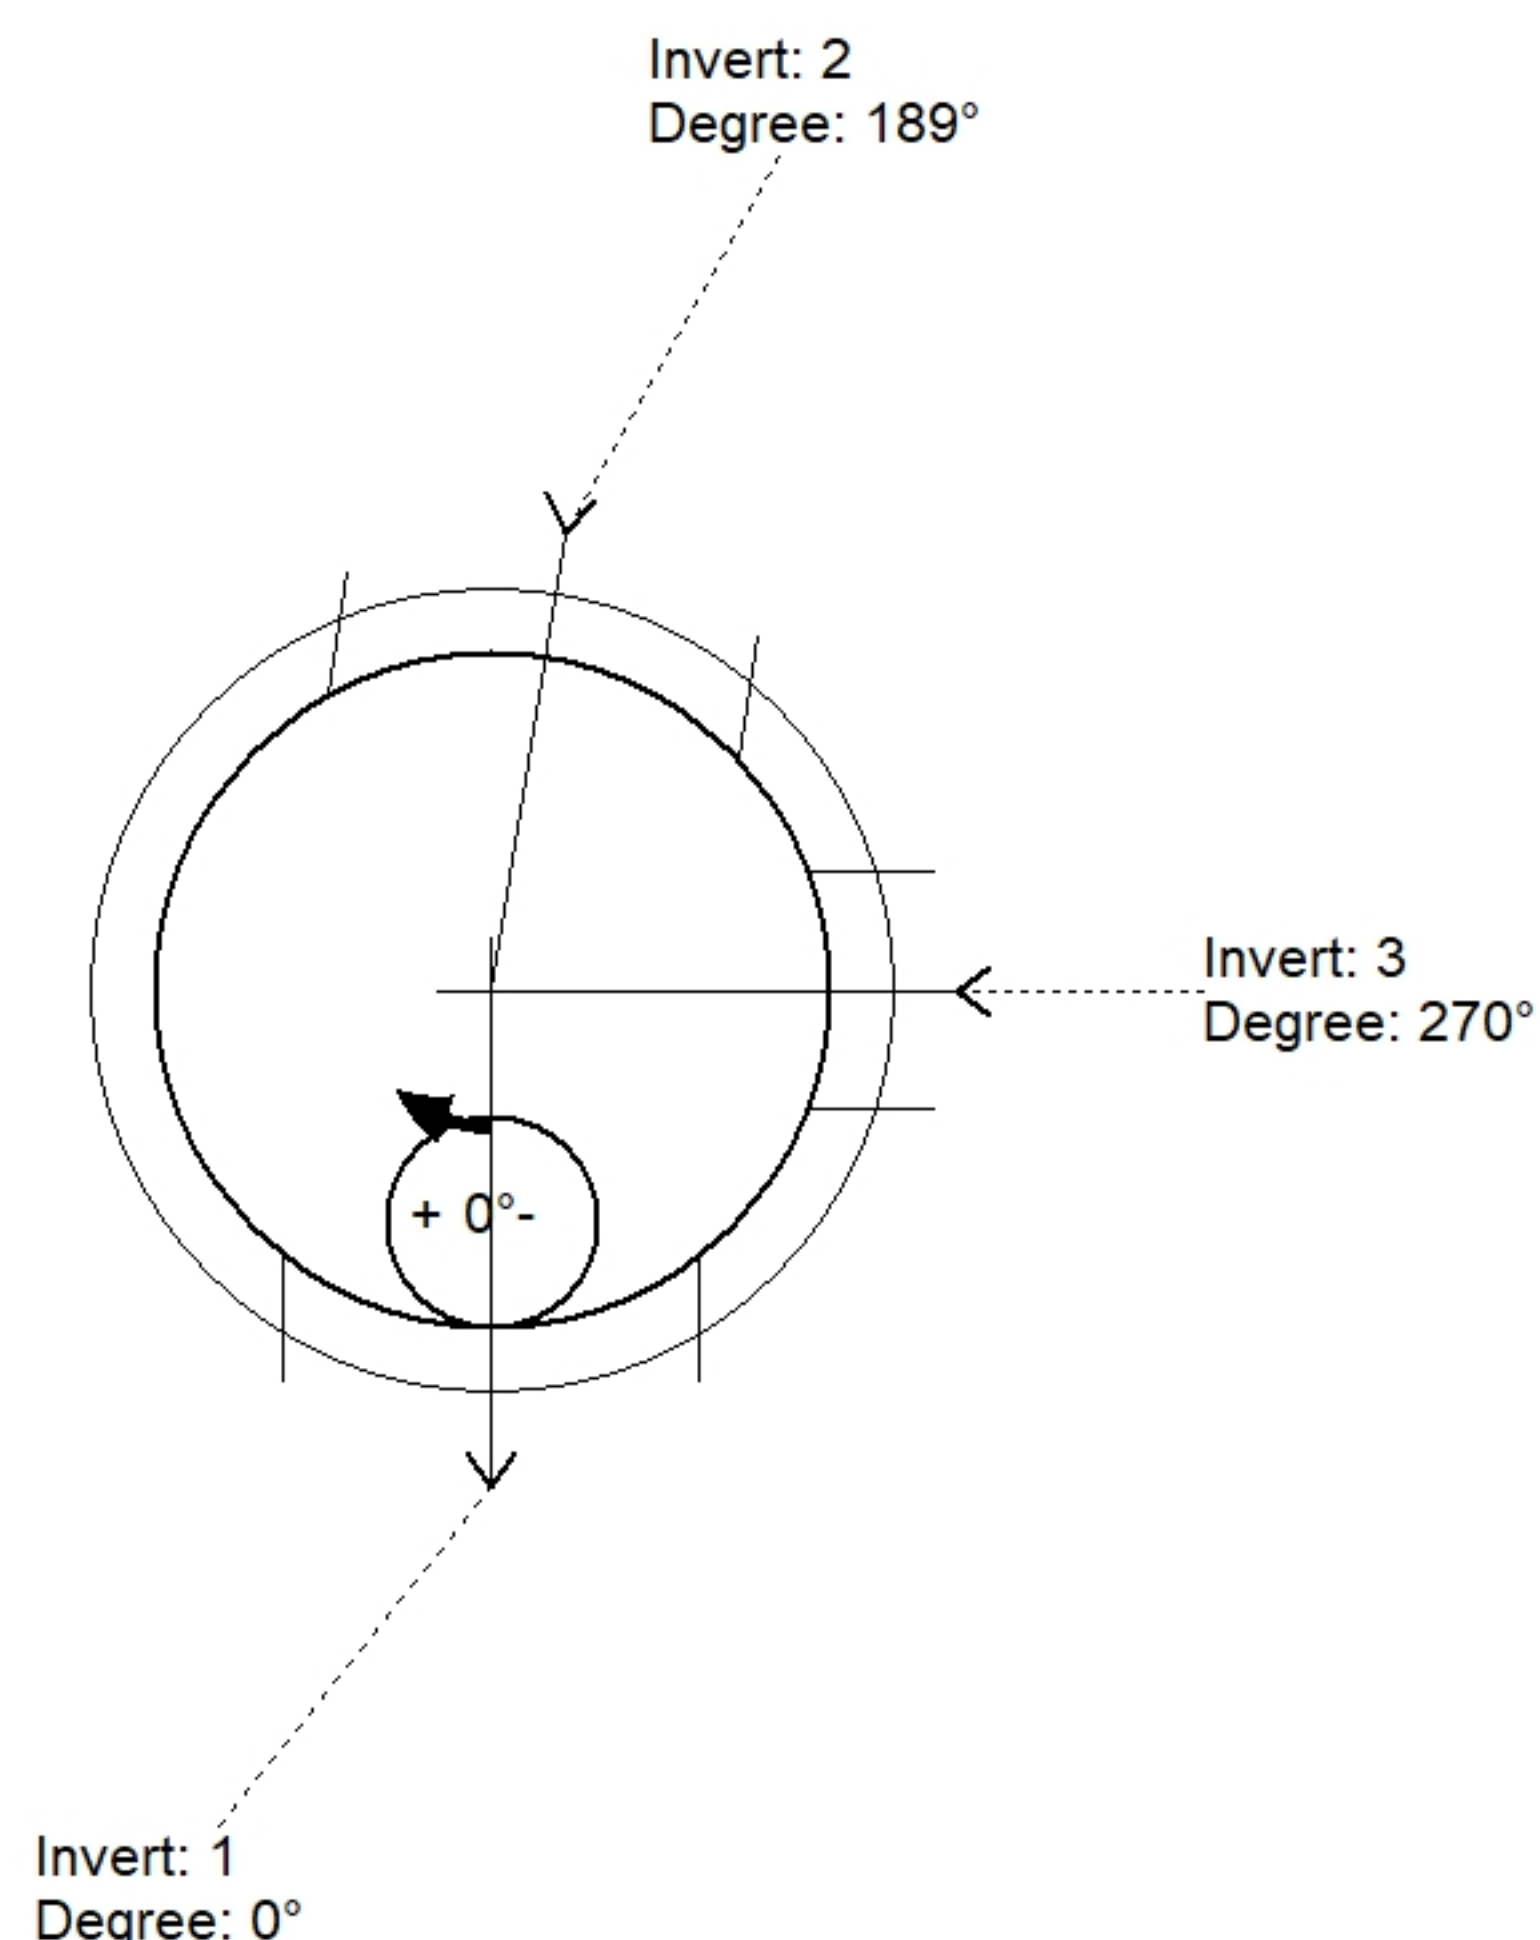

Position	Elev	Angle	Pipe	Pipe OD	Hole	Connector	Up (')	Ref
Rim	415.85'							
Reducer								
Invert 1	384.17'	0°	54" DI	57.5"	59"	A-Lok 1840	0"	P1
Invert 2	384.27'	189°	54" DI	57.5"	59"	A-Lok 1840	1.2"	P1
Invert 3	386.27'	270°	30" DI	32"	33.5"	A-Lok 1040	25.95"	P1
Invert 4								
Invert 5								
Invert 6								
Invert 7								
Invert 8								

Default - Interior Dimensions

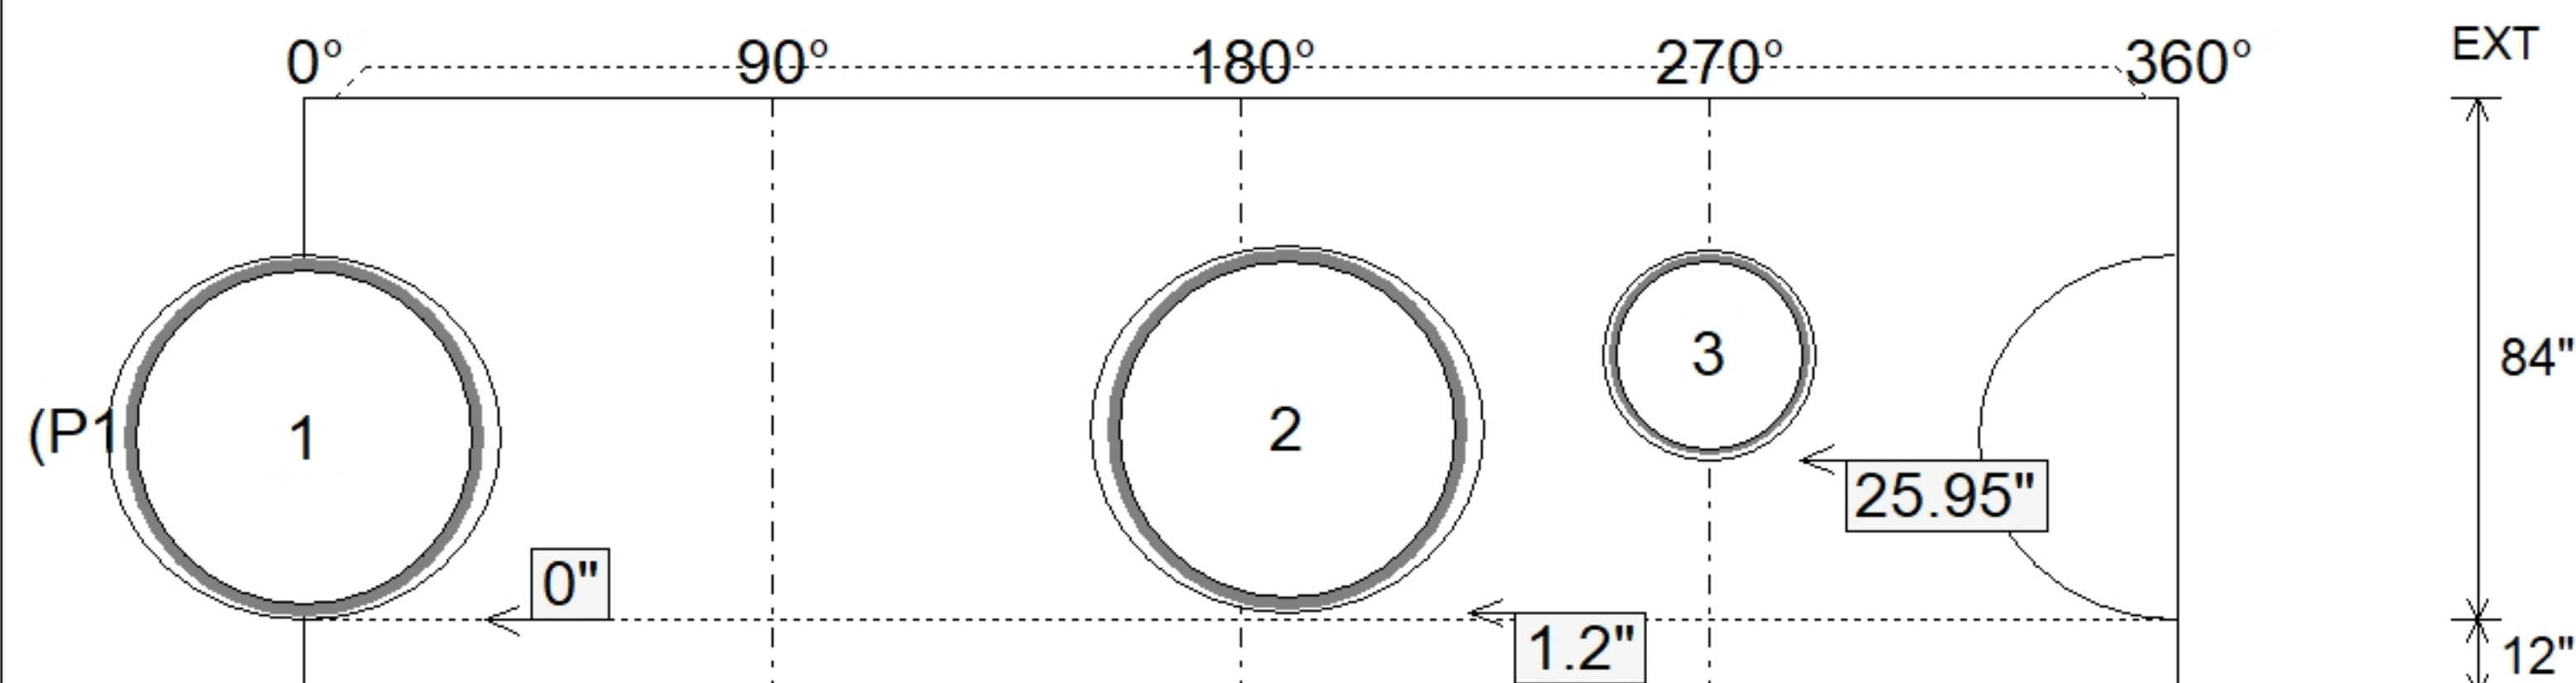

SUBMITTAL
APPROVED BY: