

Contractor: Garney Companies, Inc.

TECH: Jared - A

Plant: 100



Size: 84"

Rim to Invert: 29.79'

Floor Height: 12"


Slack: 0.98"

7. ****NO STEPS****

2) A-Lok - 1840


2 lb

Structure Total: 81745 lb

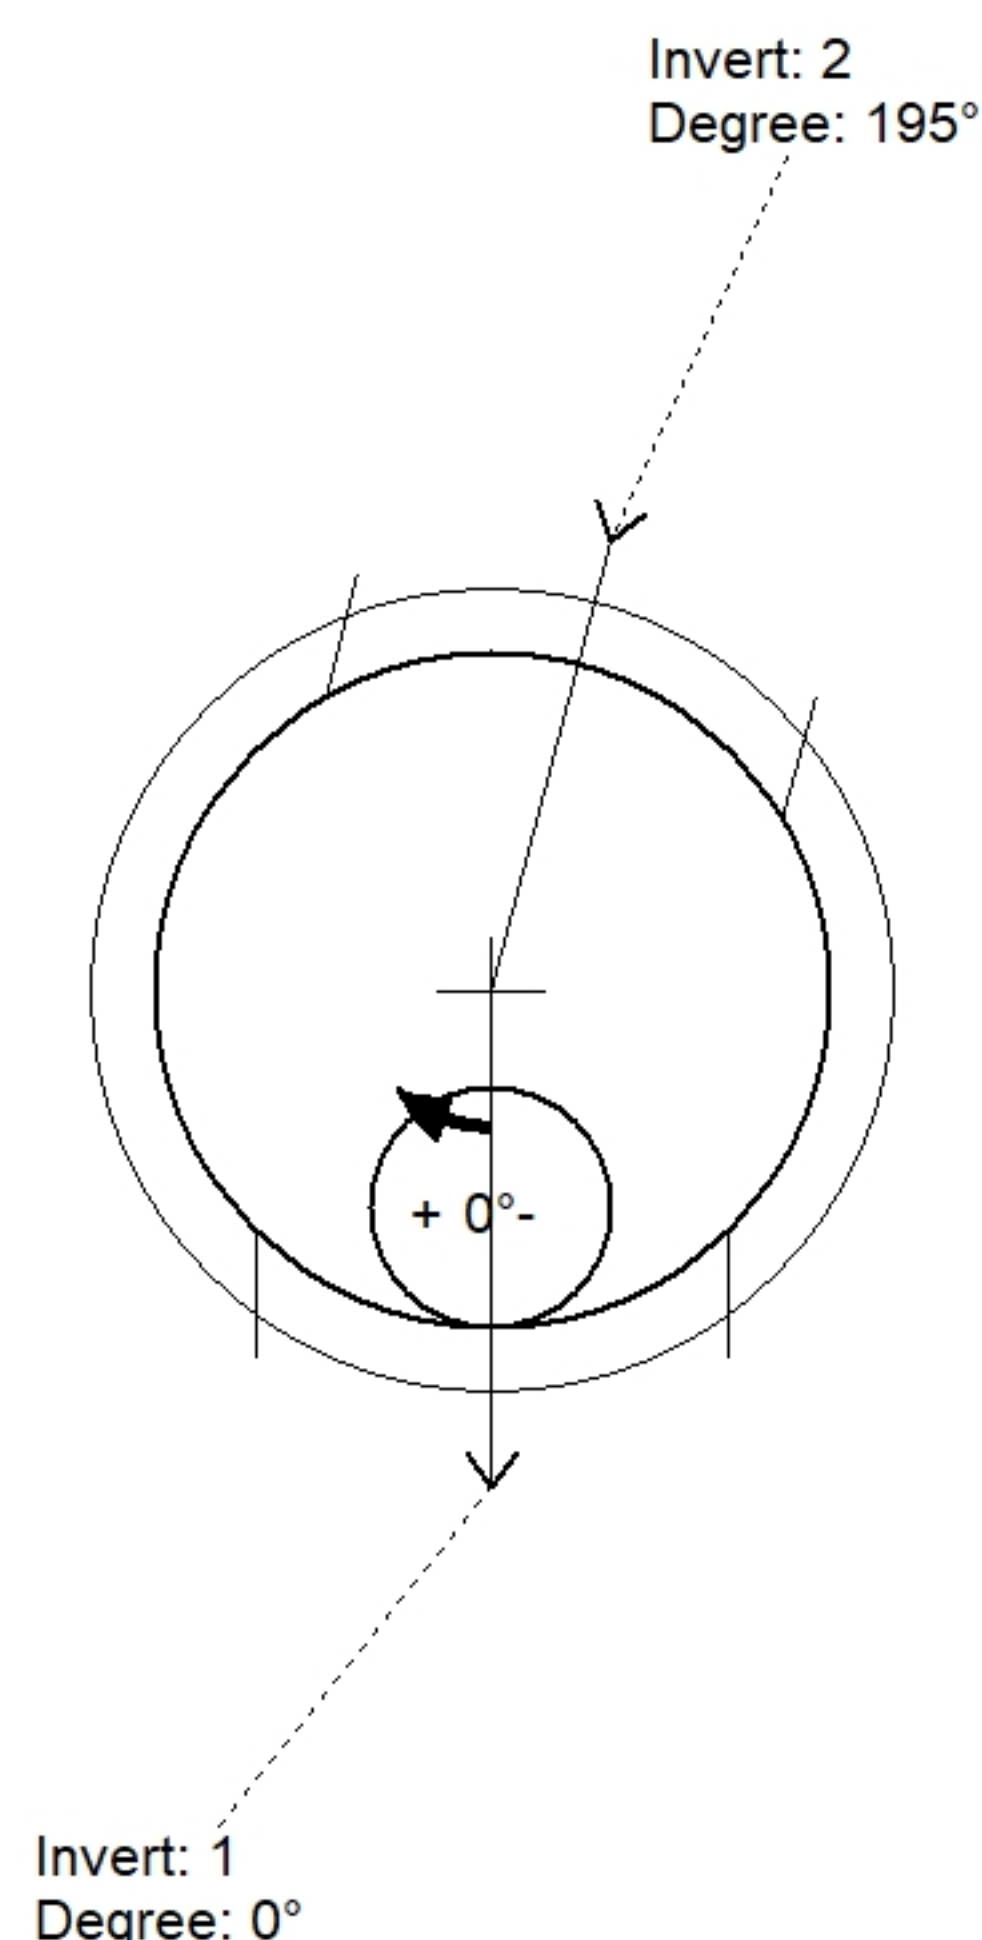

Position	Elev	Angle	Pipe	Pipe OD	Hole	Connector	Up (↓)	Ref
Rim	414.64'							
Reducer								
Invert 1	384.85'	0°	54" DI	57.5"	59"	A-Lok 1840	0"	P1
Invert 2	384.95'	195°	54" DI	57.5"	59"	A-Lok 1840	1.2"	P1
Invert 3								
Invert 4								
Invert 5								
Invert 6								
Invert 7								
Invert 8								

Default - Interior Dimensions

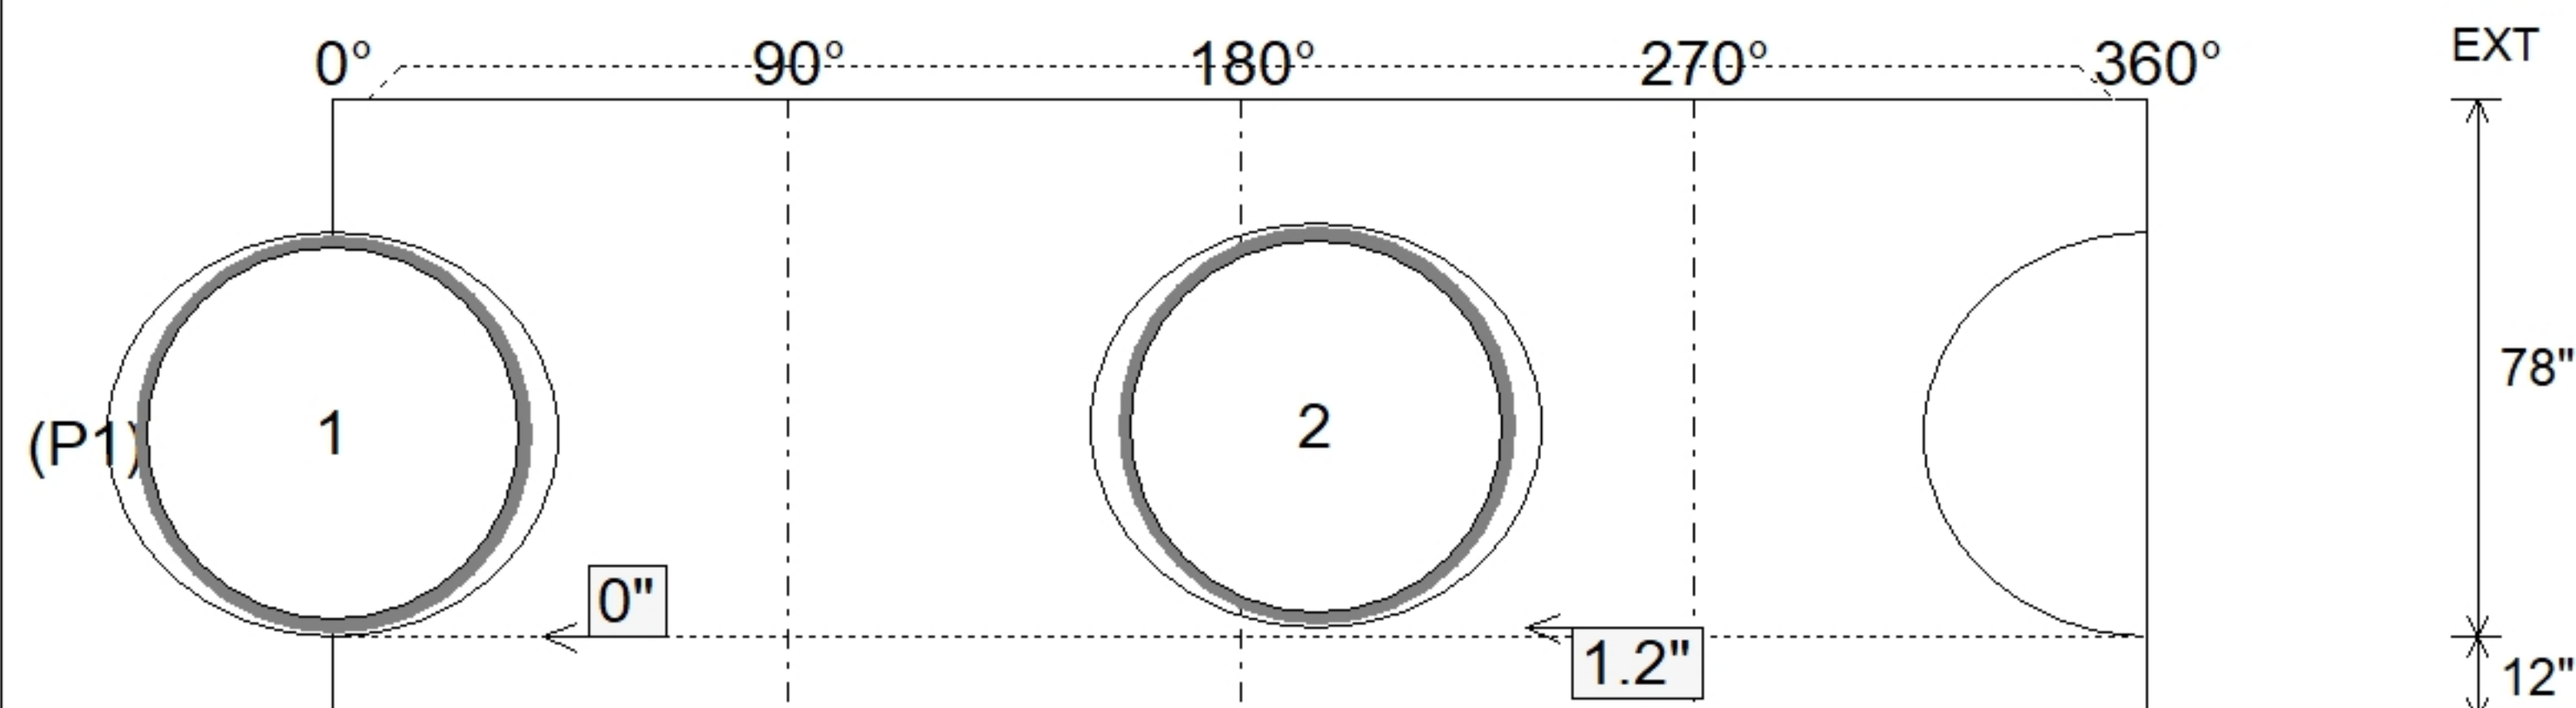

84" - MH BASE w/FLANGE (12F/14EF) w/XYPEX - 78" - (P1)

SUBMITTAL
APPROVED BY: