

Contractor: Garney Companies, Inc.

Plant: 100



Size: 144"

Rim to Invert: 31.72'


Floor Height: 18"

Slack: 0.14"

8. ****NO STEPS****


41697 lb

Structure Total: 241697 lb

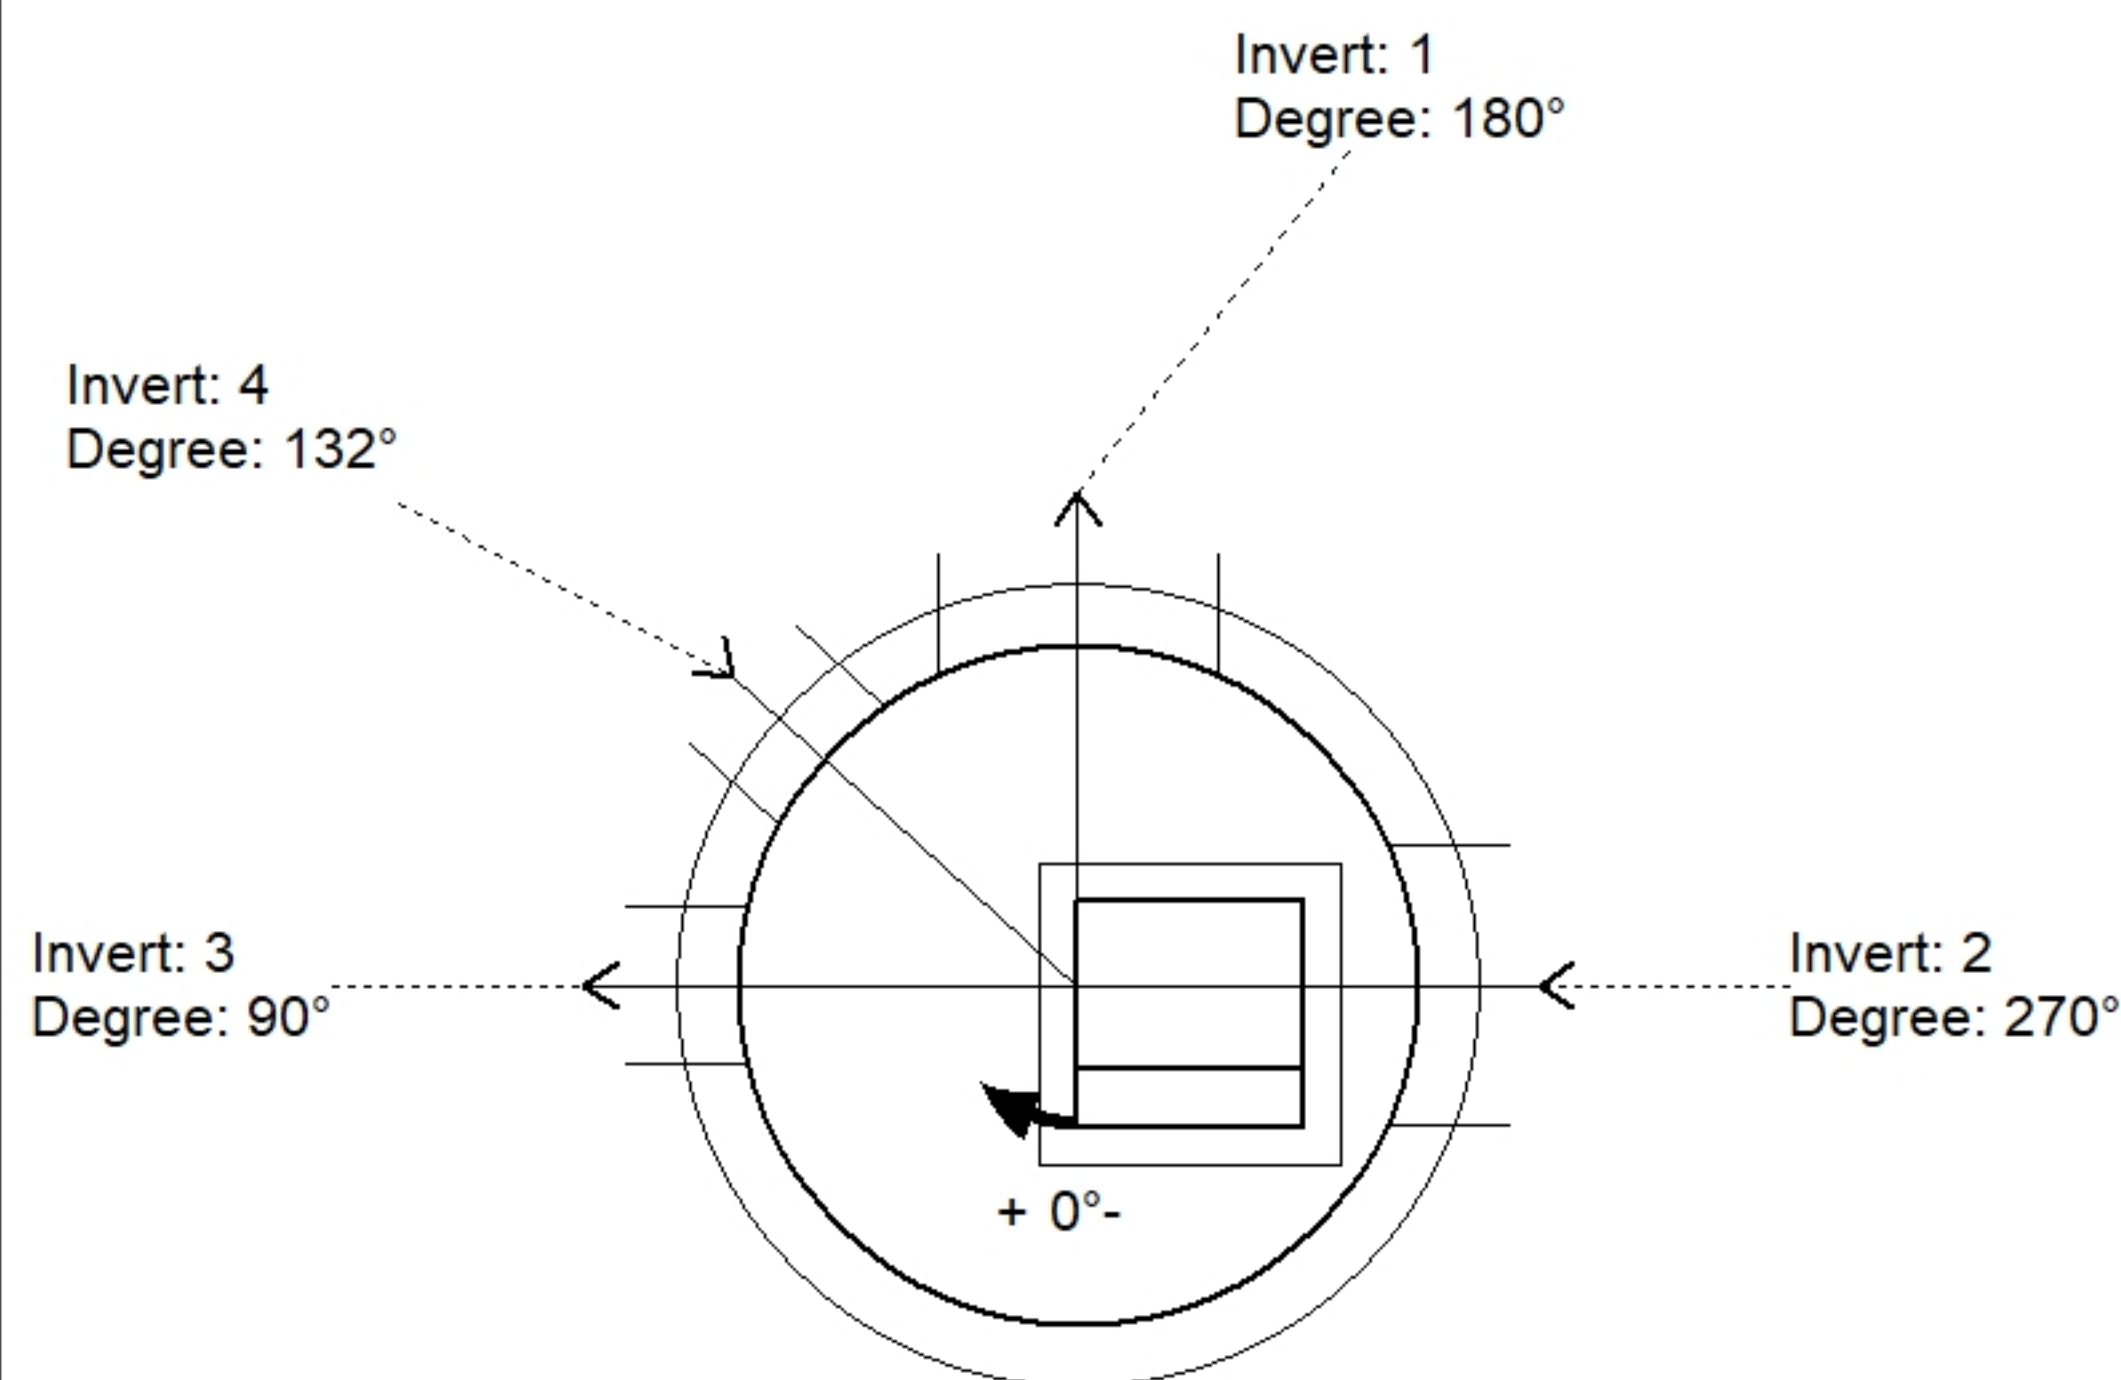

Position	Elev	Angle	Pipe	Pipe OD	Hole	Connector	Up (⌵)	Ref
Rim	414.72'							
Reducer	411.375'							
Invert 1	383'	180°	54" DI	57.5"	59"	A-Lok 1840	0"	P1
Invert 2	383.1'	270°	54" DI	57.5"	59"	A-Lok 1840	1.2"	P1
Invert 3	385.54'	90°	30" DI	32"	33.5"	A-Lok 1040	31.23"	P1
Invert 4	388'	132°	30" DI	32"	33.5"	A-Lok 1040	60.75"	P1
Invert 5								
Invert 6								
Invert 7								
Invert 8								

Default - Interior Dimensions

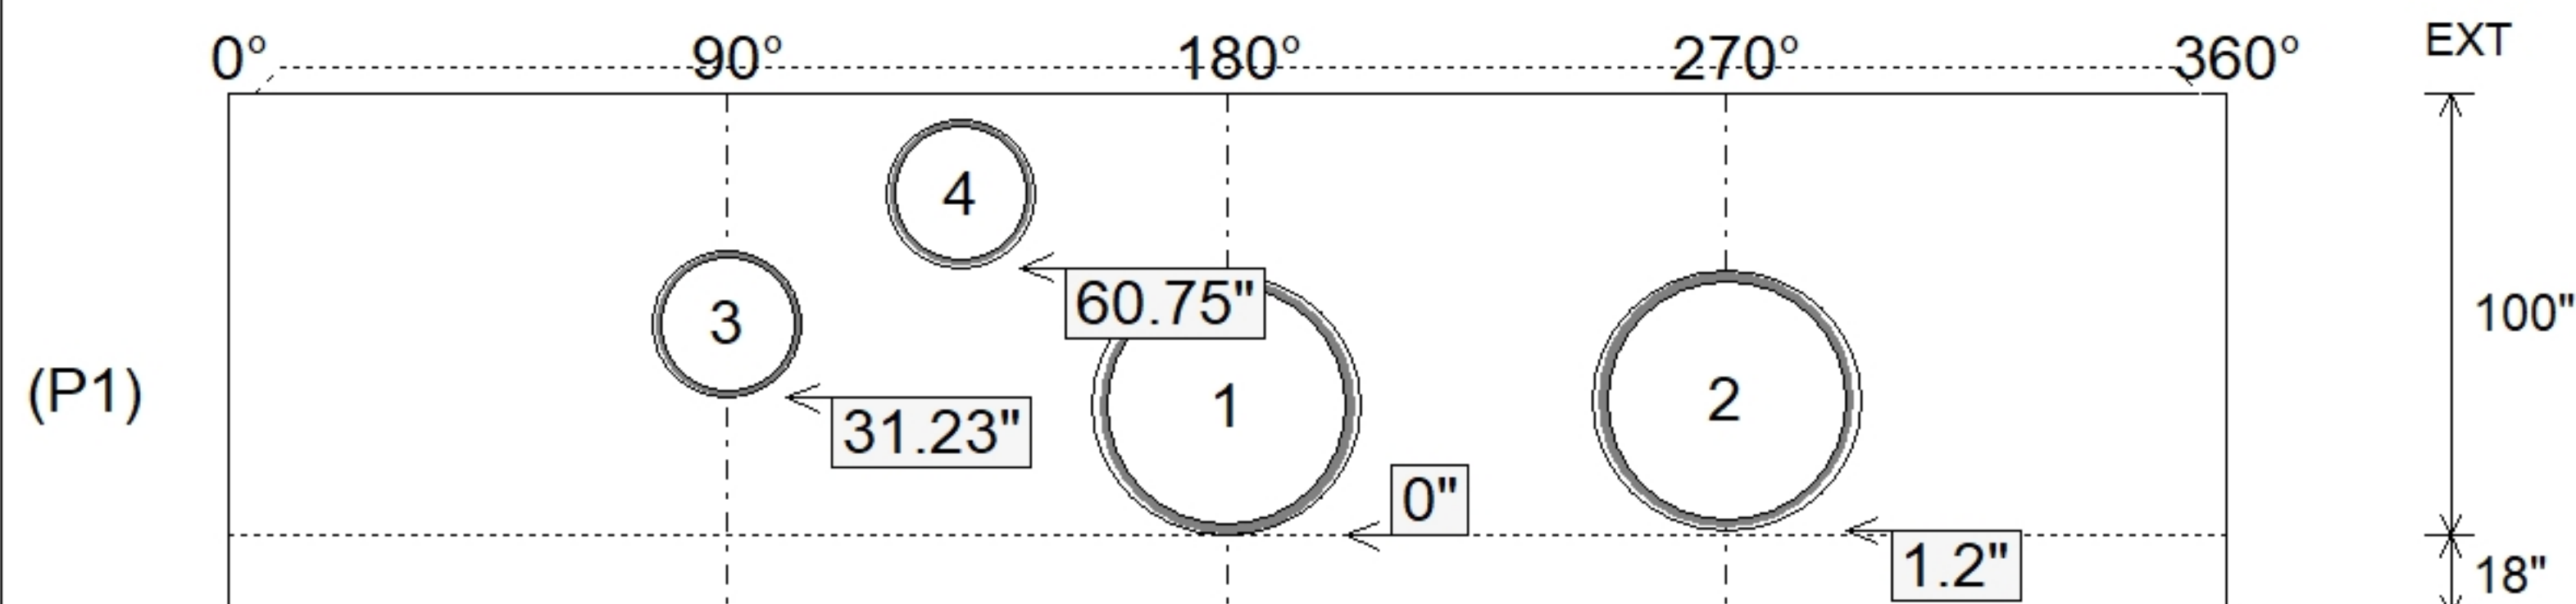

Submittal Drawing
8/26/2026 3:52:33 PM

SUBMITTAL
APPROVED BY: