

Job Name: 26-1582 - Wyelea Commons Water Vault
Job Location: Franklin, TN
Contractor: Core & Main LP

Plant: 100

5/1/2026 1:13:20 PM

Tech: Jared - A

PC: T. Lewis



Structure ID: 2 (3)

P3 BX072096-06LD06S

CB FLAT TOP 6"W w/48"x72" HATCH F/F



- P4) 48" x 72" - HATCH (CAST FLUSH) - 3"
P3) 72" x 96" - CB FLAT TOP 6"W w/48"x72" HATCH F/F - 6"
P2) 72" x 96" - BOX RISER 6inW, Variable Ht FT F/G - 30"
P1) 72" x 96" - BOX BASE 6inW, 6inF T/n - 42"
1) This Structure Includes a Cast-in Item - 48" X 72" Hatch (Supplied by Others)
1) This Structure Includes a Cast-in Item - M.A. Industries Sump Pan & Lid (Supplied by iCast)
1) SUMP DISH - M.A. Industries Sump Pan & Lid
2) 72" x 96" - Conseal CS-102 1.00" (Double)
2) Hole - 12
6) MH Step ML-10-TDS-NCR - 10"

Structure Total:

0 lb
3000 lb
5437 lb
12041 lb
0 lb
0 lb
0 lb
0 lb
0 lb
0 lb
20478 lb

Structure Notes:

1. PER ASTM C-913 SPECIFICATIONS
2. CONCRETE: 5,000 PSI AT 28 DAYS
3. REINFORCEMENT: #4 BAR @ 6" C.C. E.W. (GRADE 60) - 2" MIN. REBAR CLEARANCE (TYP)
4. 48" X 72" HATCH SUPPLIED BY OTHERS - TO BE CAST INTO FLAT LID
5. LIFTERS: 4 EA. 5CA14 CONAC A-ANCHORS FOR PLANT & FIELD HANDLING - INSTALLED AS SHOWN
6. TOP SURFACE TO RECEIVE LIGHT BRUSH FINISH

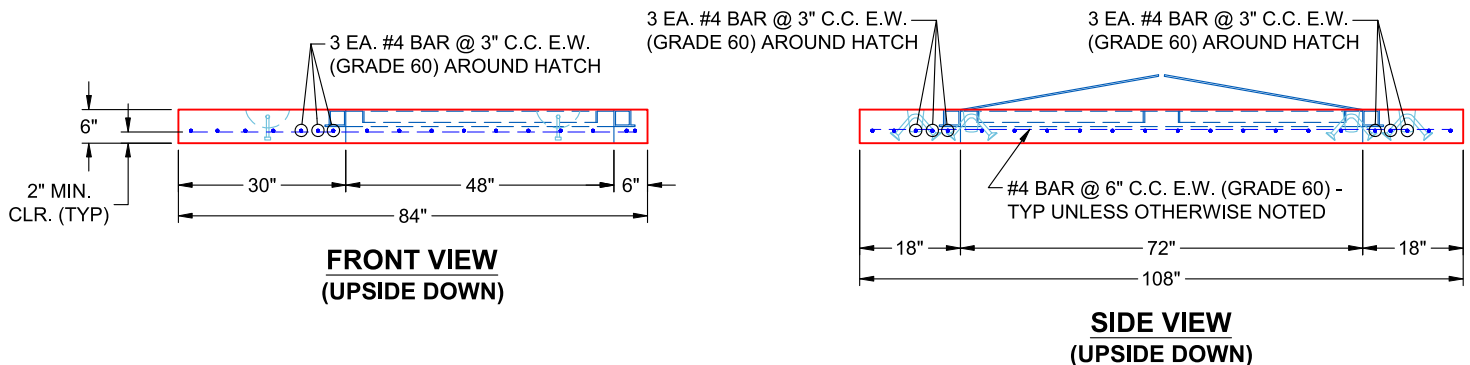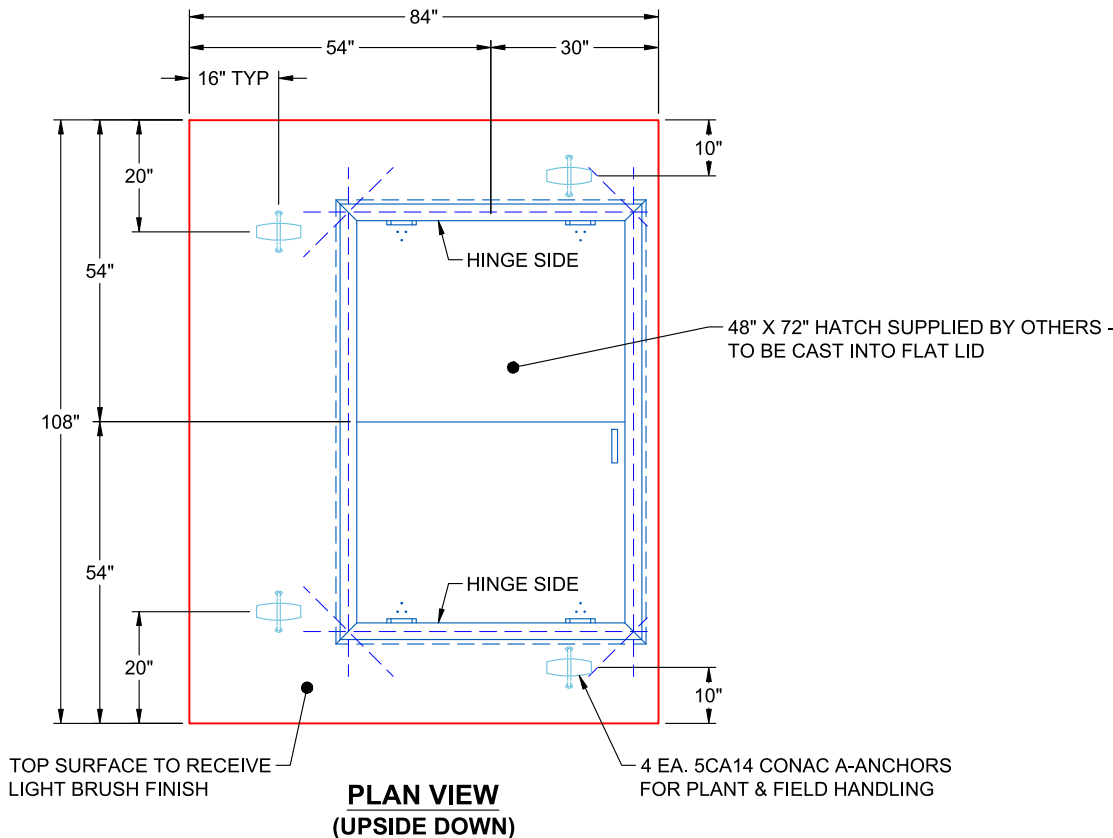

Coating (Int):
Coating (Ext):

Seam Up: Flat
Seam Dn: Flat

Wall Thickness: 6"

Height (Ext): 6"

Weight (Net): 3000 lb
Volume (Net): 0.77cu.yd

Job Number:

26-1582

Job Name:

Wyelea Commons Water Vault

Structure:

2 (3)

Note:

48" x 72" Hatch Supplied By Others
To Be Cast Into Flat Lid