

Contractor: Cleary Construction, Inc.

TECH: Jared - F

Plant: 100




Slack: 0.2"

- FLOOR (As .31) #5 BARS AT 12" C.C.E.W.


2) Hole - 4

0 lb


Structure Total: 5958 lb

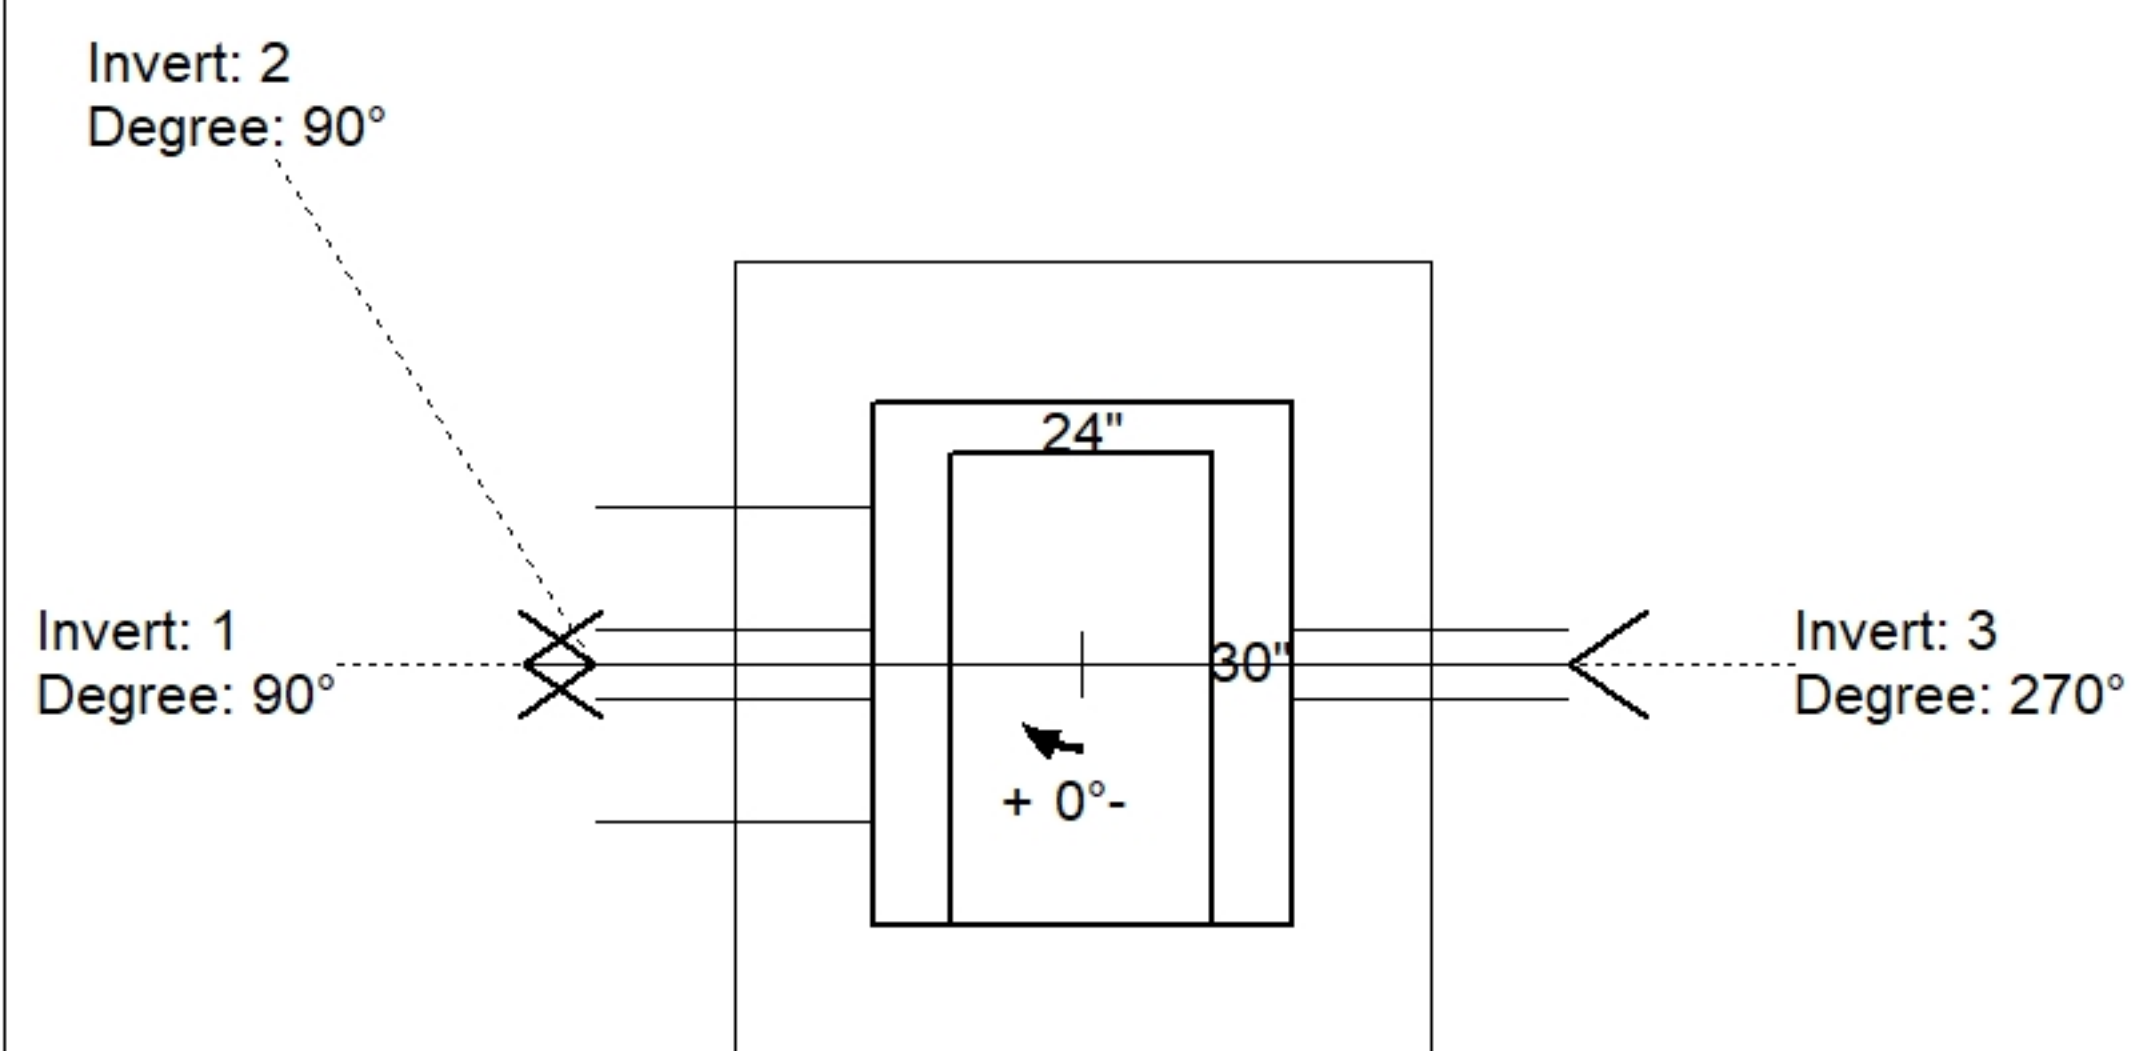

Position	Elev	Angle	Pipe	Pipe OD	Hole	Connector	Up (')_	Ref
Rim	810'							
Reducer								
Invert 1	805.15'	90°	15" CMP	16"	18"	Hole 18	-1.5"	P1
Invert 2	807.98'	90°	4" WEEP HOLE	4"	4"	Hole 4	33.96"	P1
Invert 3	807.98'	270°	4" WEEP HOLE	4"	4"	Hole 4	33.96"	P1
Invert 4								
Invert 5								
Invert 6								
Invert 7								
Invert 8								

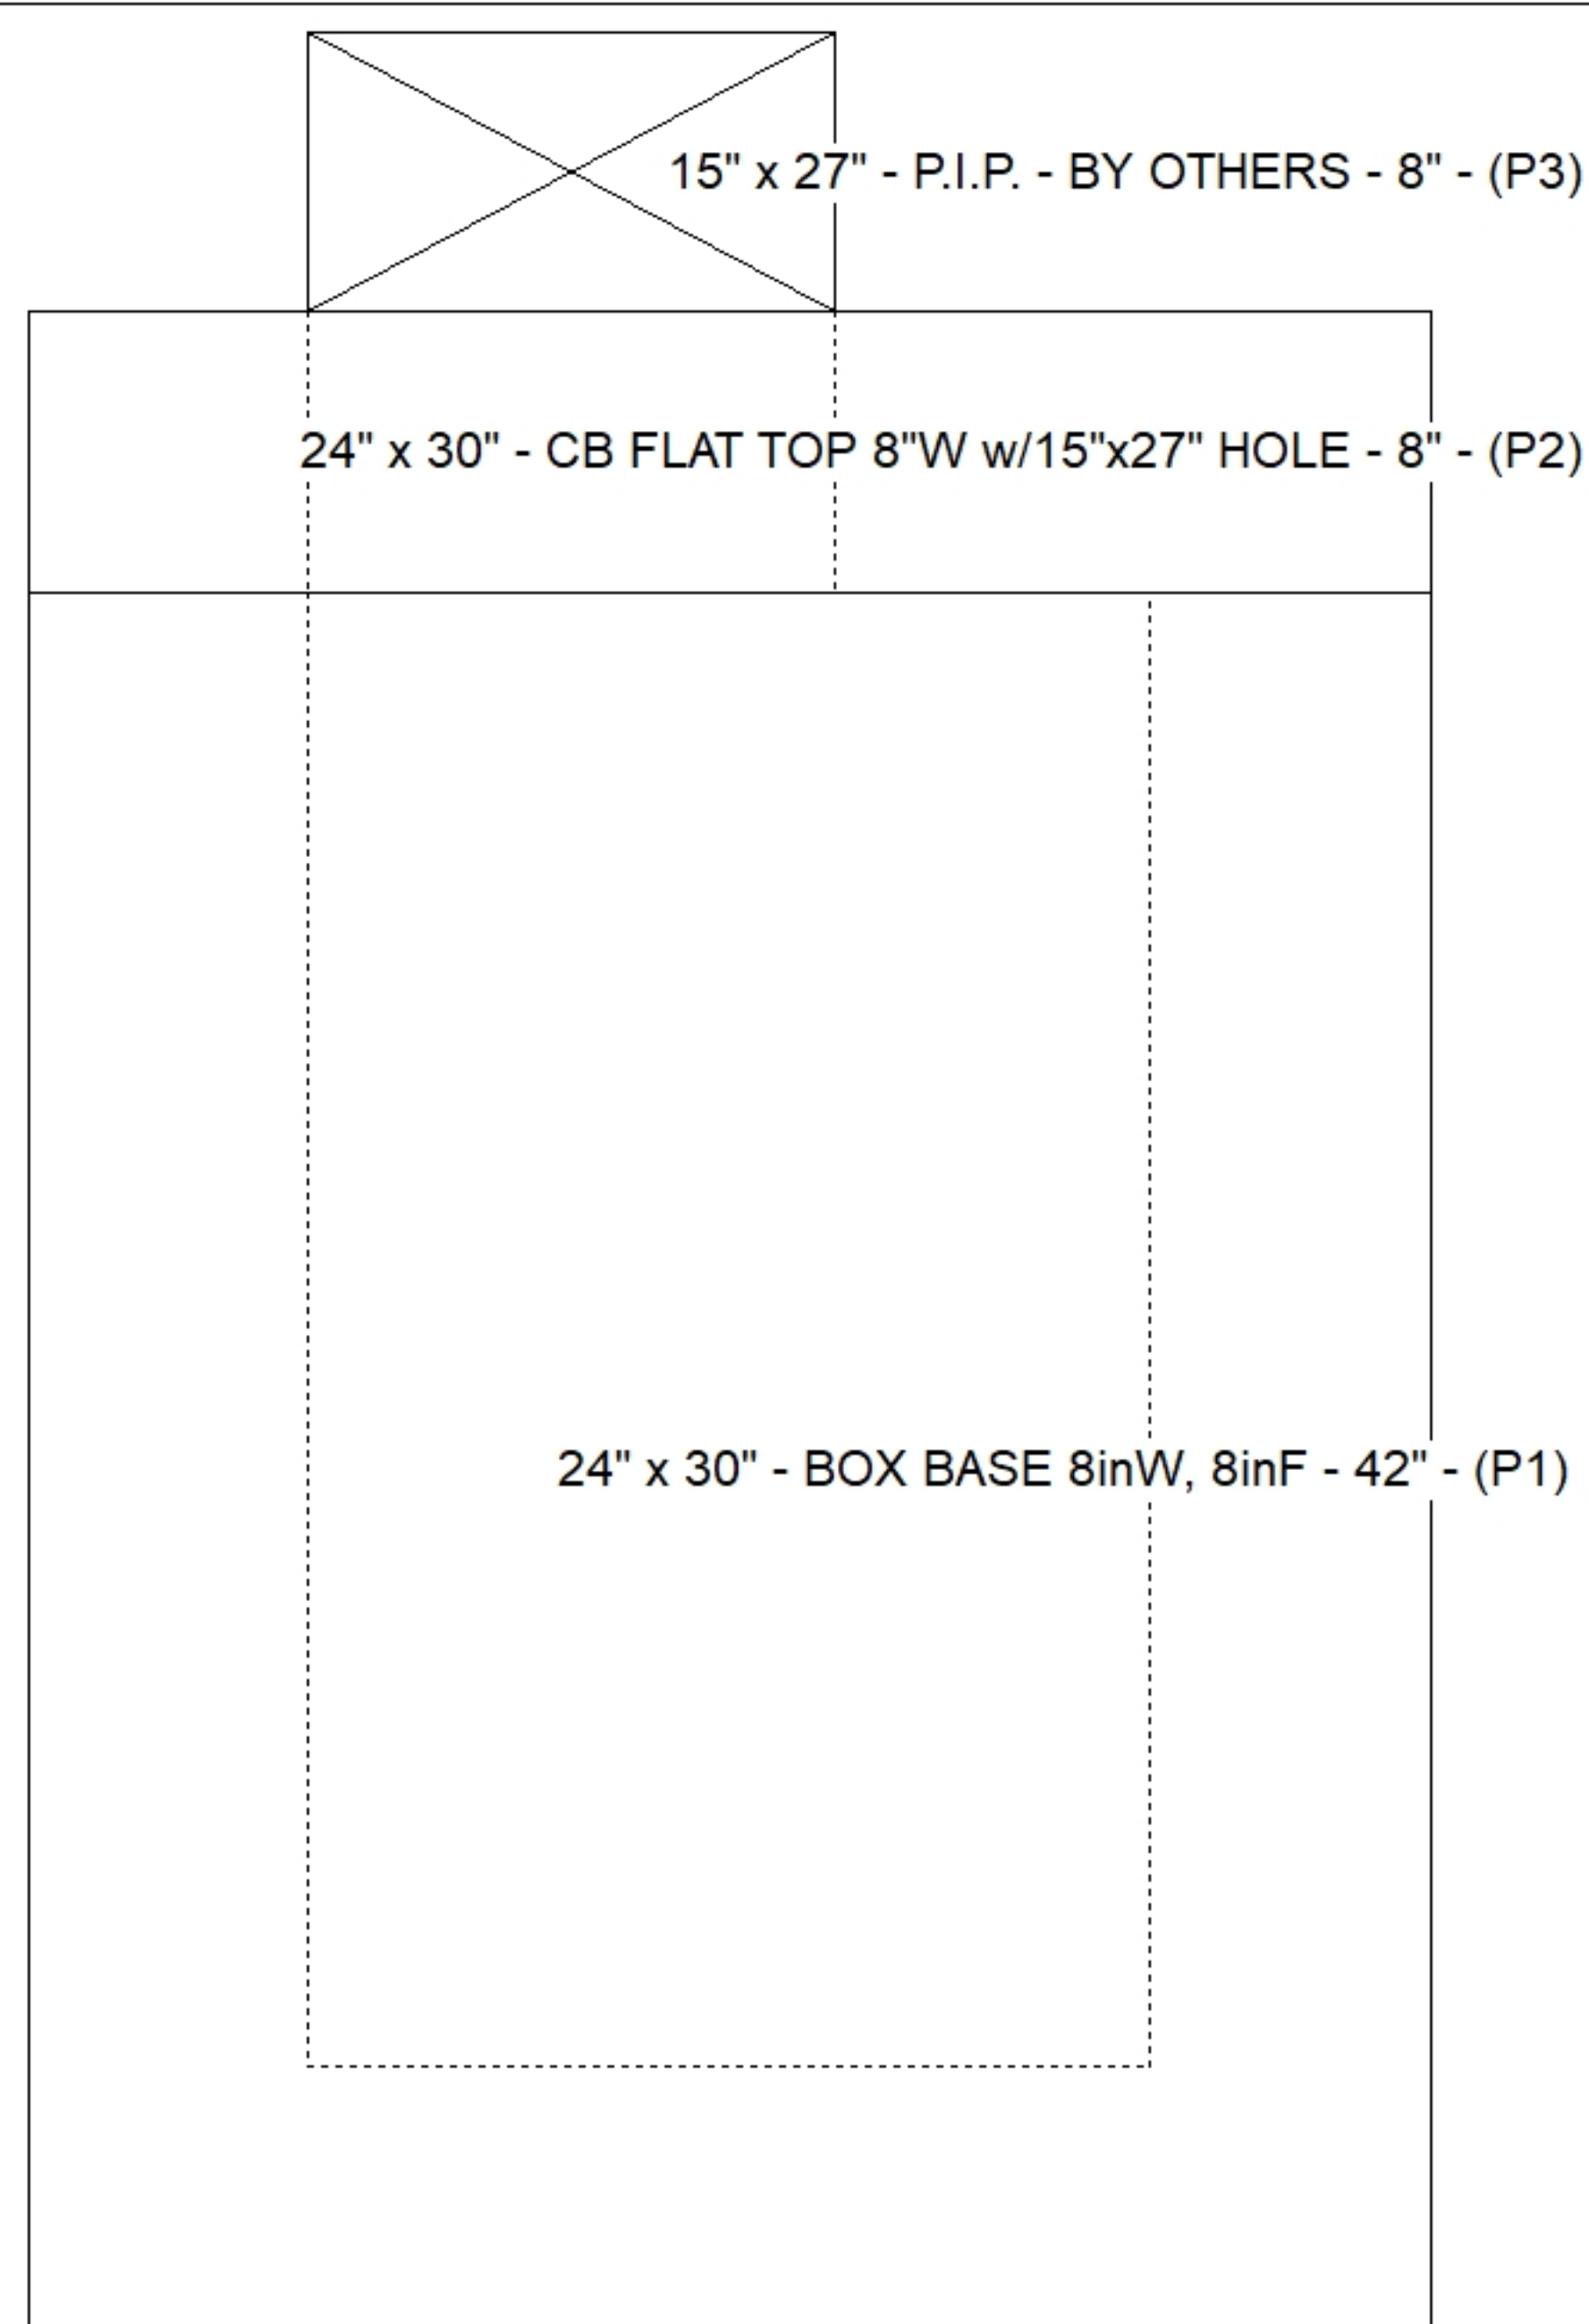

Default - Interior Dimensions

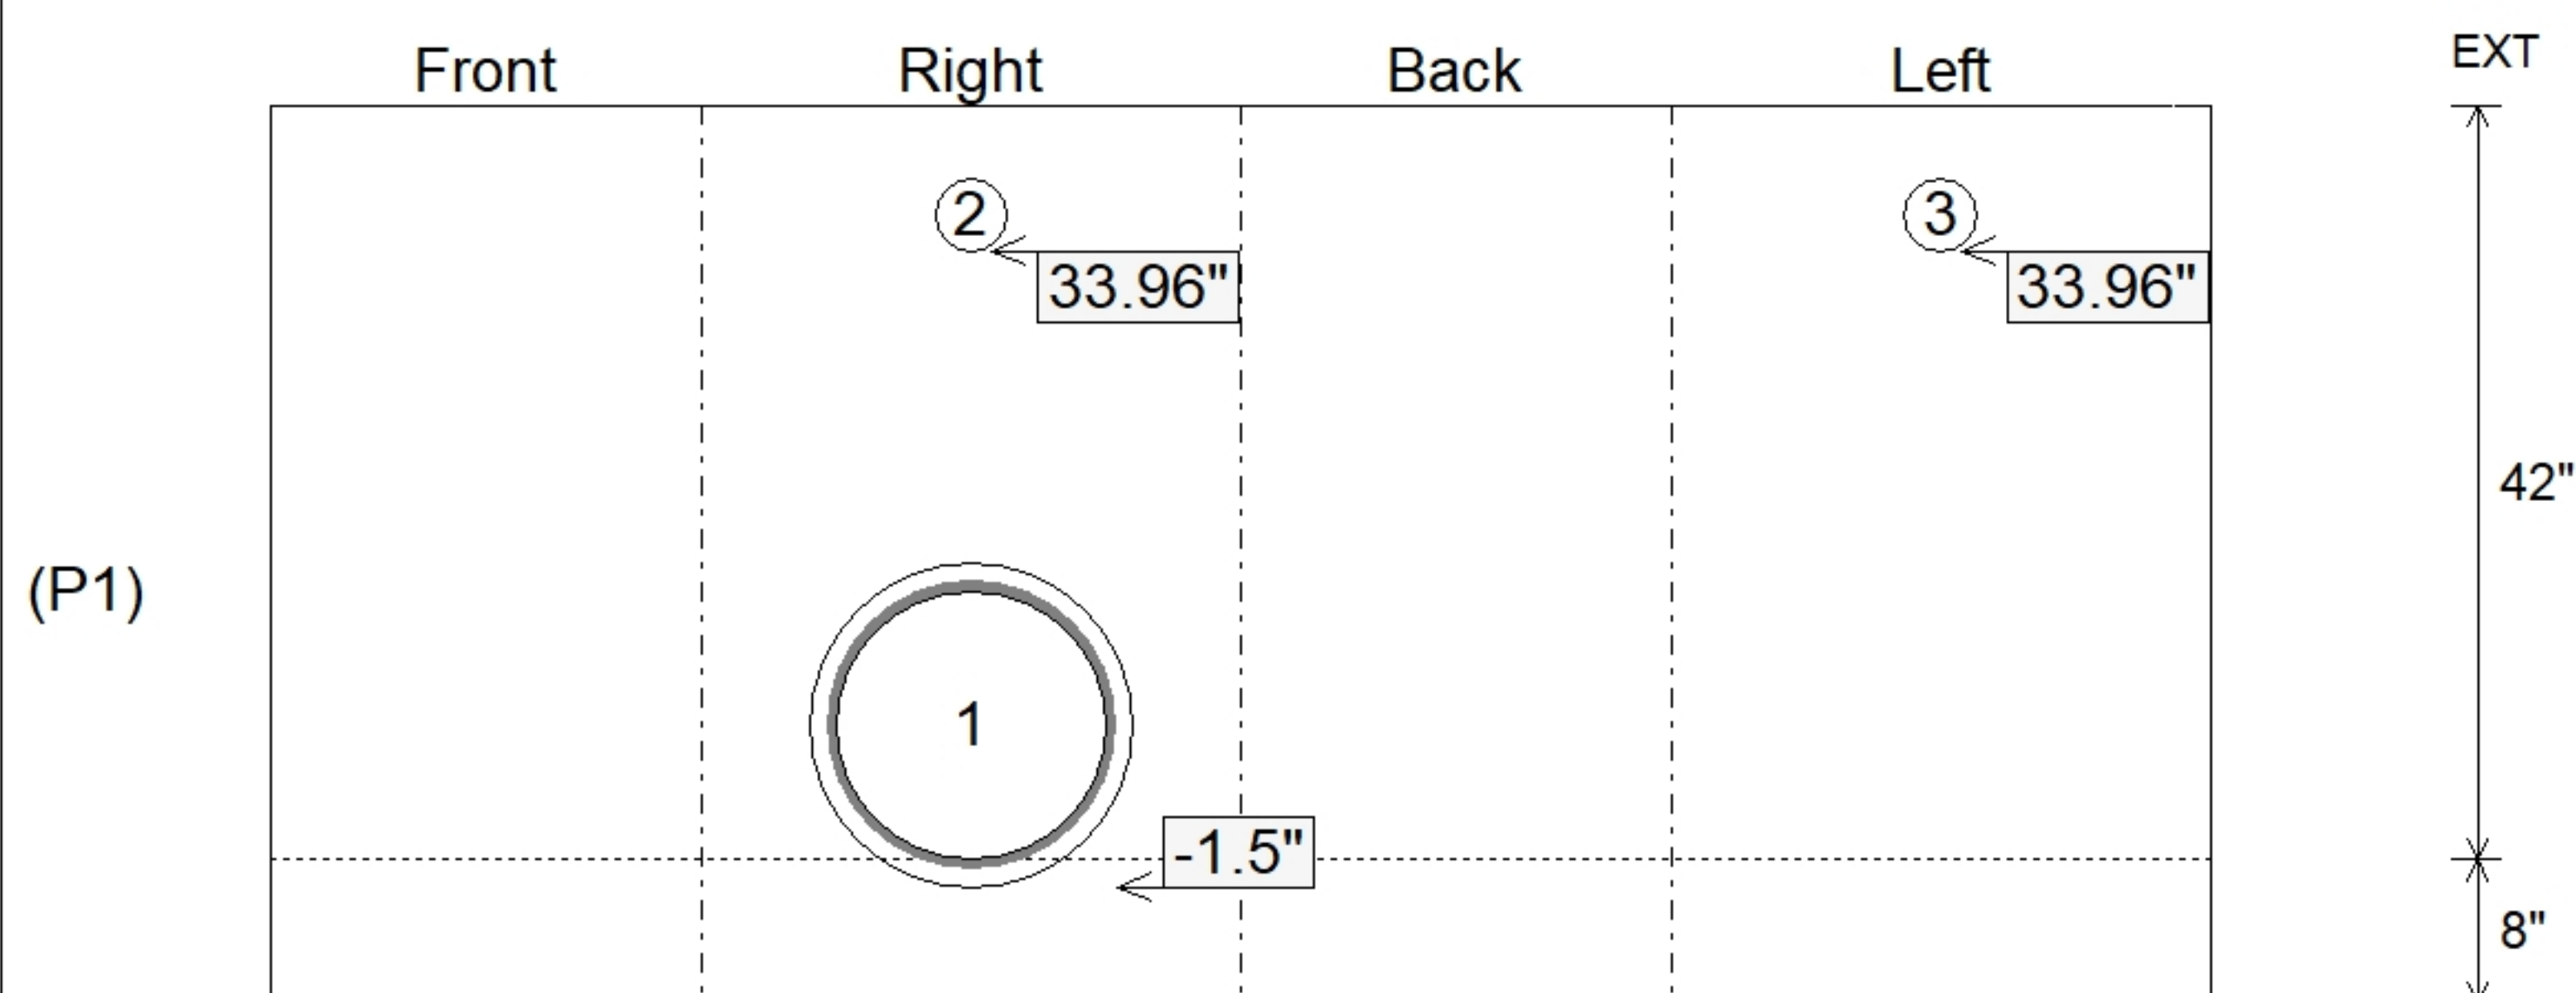

SUBMITTAL
APPROVED BY: