

Contractor: Cleary Construction, Inc.

TECH: Jared - F

Plant: 100



Rim to Invert: 6.92'

Floor Height: 6"


Slack: 0.04"

REINFORCING PER ASTM A615 (GRADE 60.)
 - TOP SLAB (As. 62) #5 BARS AT 6" C.C.E.W..
 - RISER/WALLS (As.12).
 - FLOOR (As.31) #5 BARS AT 12" C.C.E.W.


P3) 24" - CASTING HEIGHT - 4"
P2) 48" - MH FLAT LID w/24in ECC Hole - 12"
P1) 48" - MH BASE Custom Ht - 69"
1) 48" - Conseal CS-102 1.00"
1) 24" - Conseal CS-102 1.00"
2) Hole - 28
1) Hole - 18
6) MH Step ML-10-TDS-NCR - 10"

0 lb
1561 lb
5496 lb
0 lb
0 lb
0 lb
0 lb
0 lb


Structure Total: 7057 lb

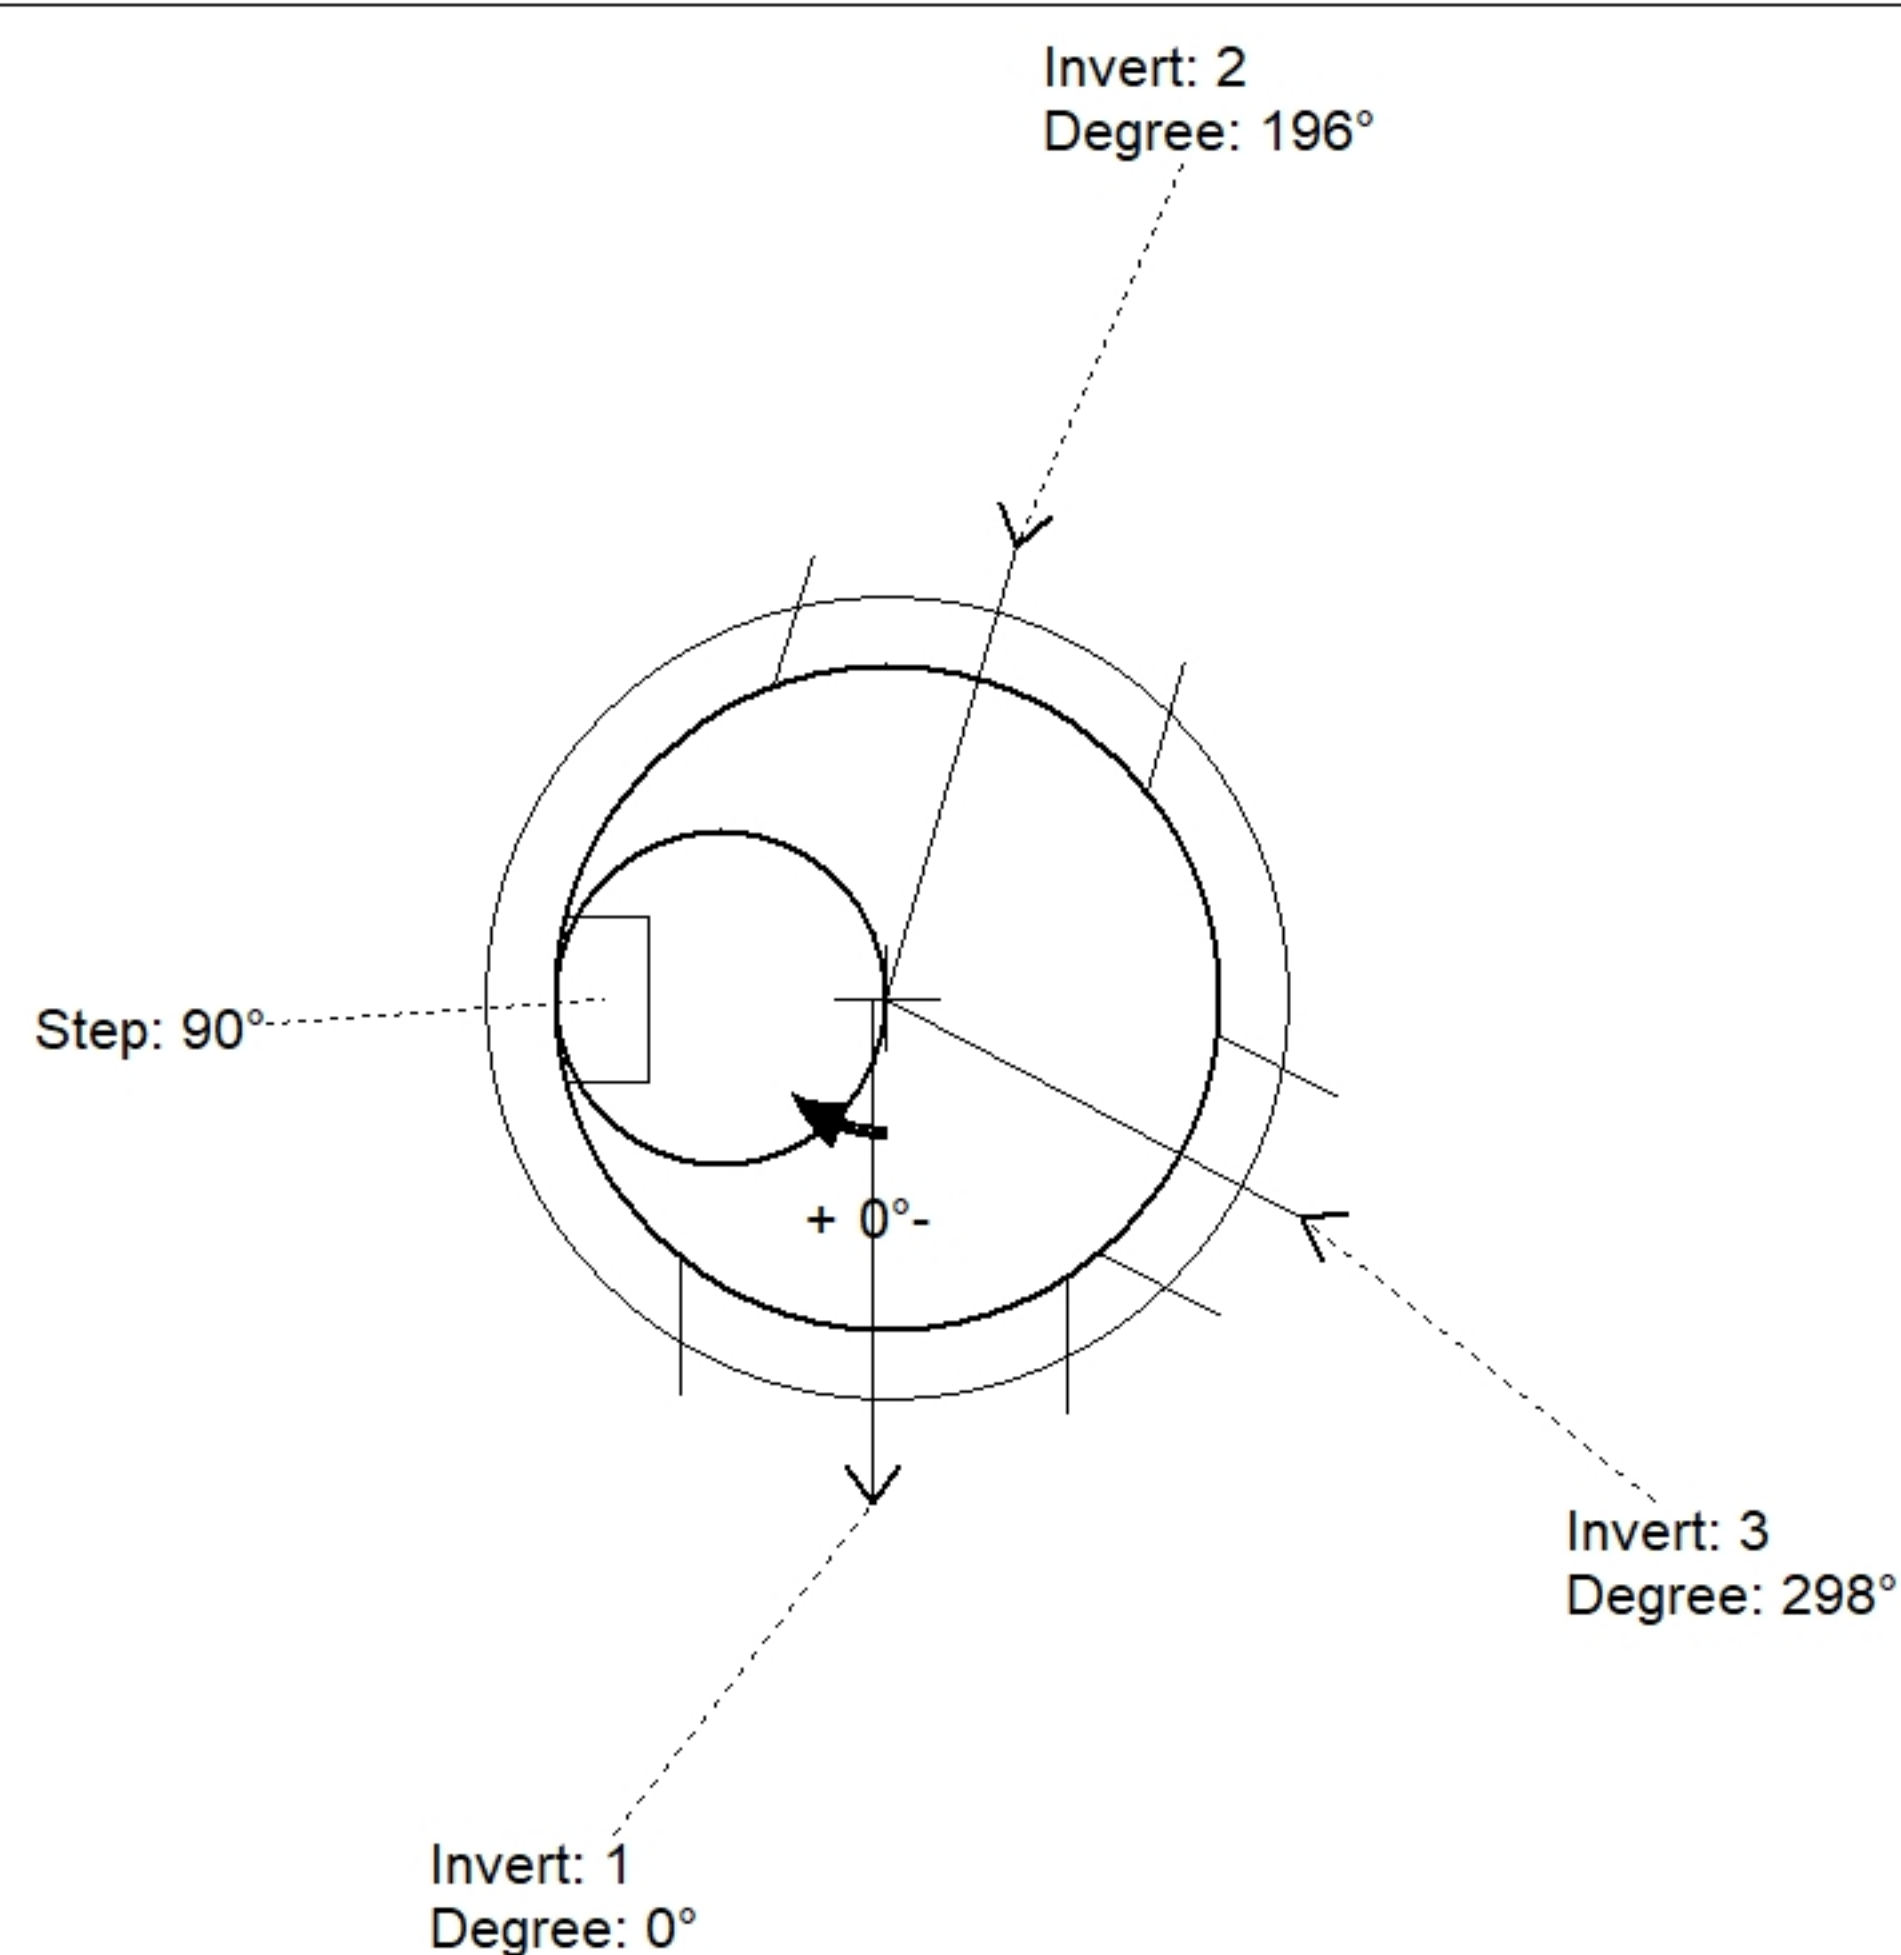

Position	Elev	Angle	Pipe	Pipe OD	Hole	Connector	Up (')	Ref
Rim	810.51'							
Reducer								
Invert 1	803.59'	0°	24" CMP	25"	28"	Hole 28	0"	P1
Invert 2	805.69'	196°	24" CMP	25"	28"	Hole 28	25.2"	P1
Invert 3	803.59'	298°	15" CMP	16"	18"	Hole 18	0.5"	P1
Invert 4								
Invert 5								
Invert 6								
Invert 7								
Invert 8								

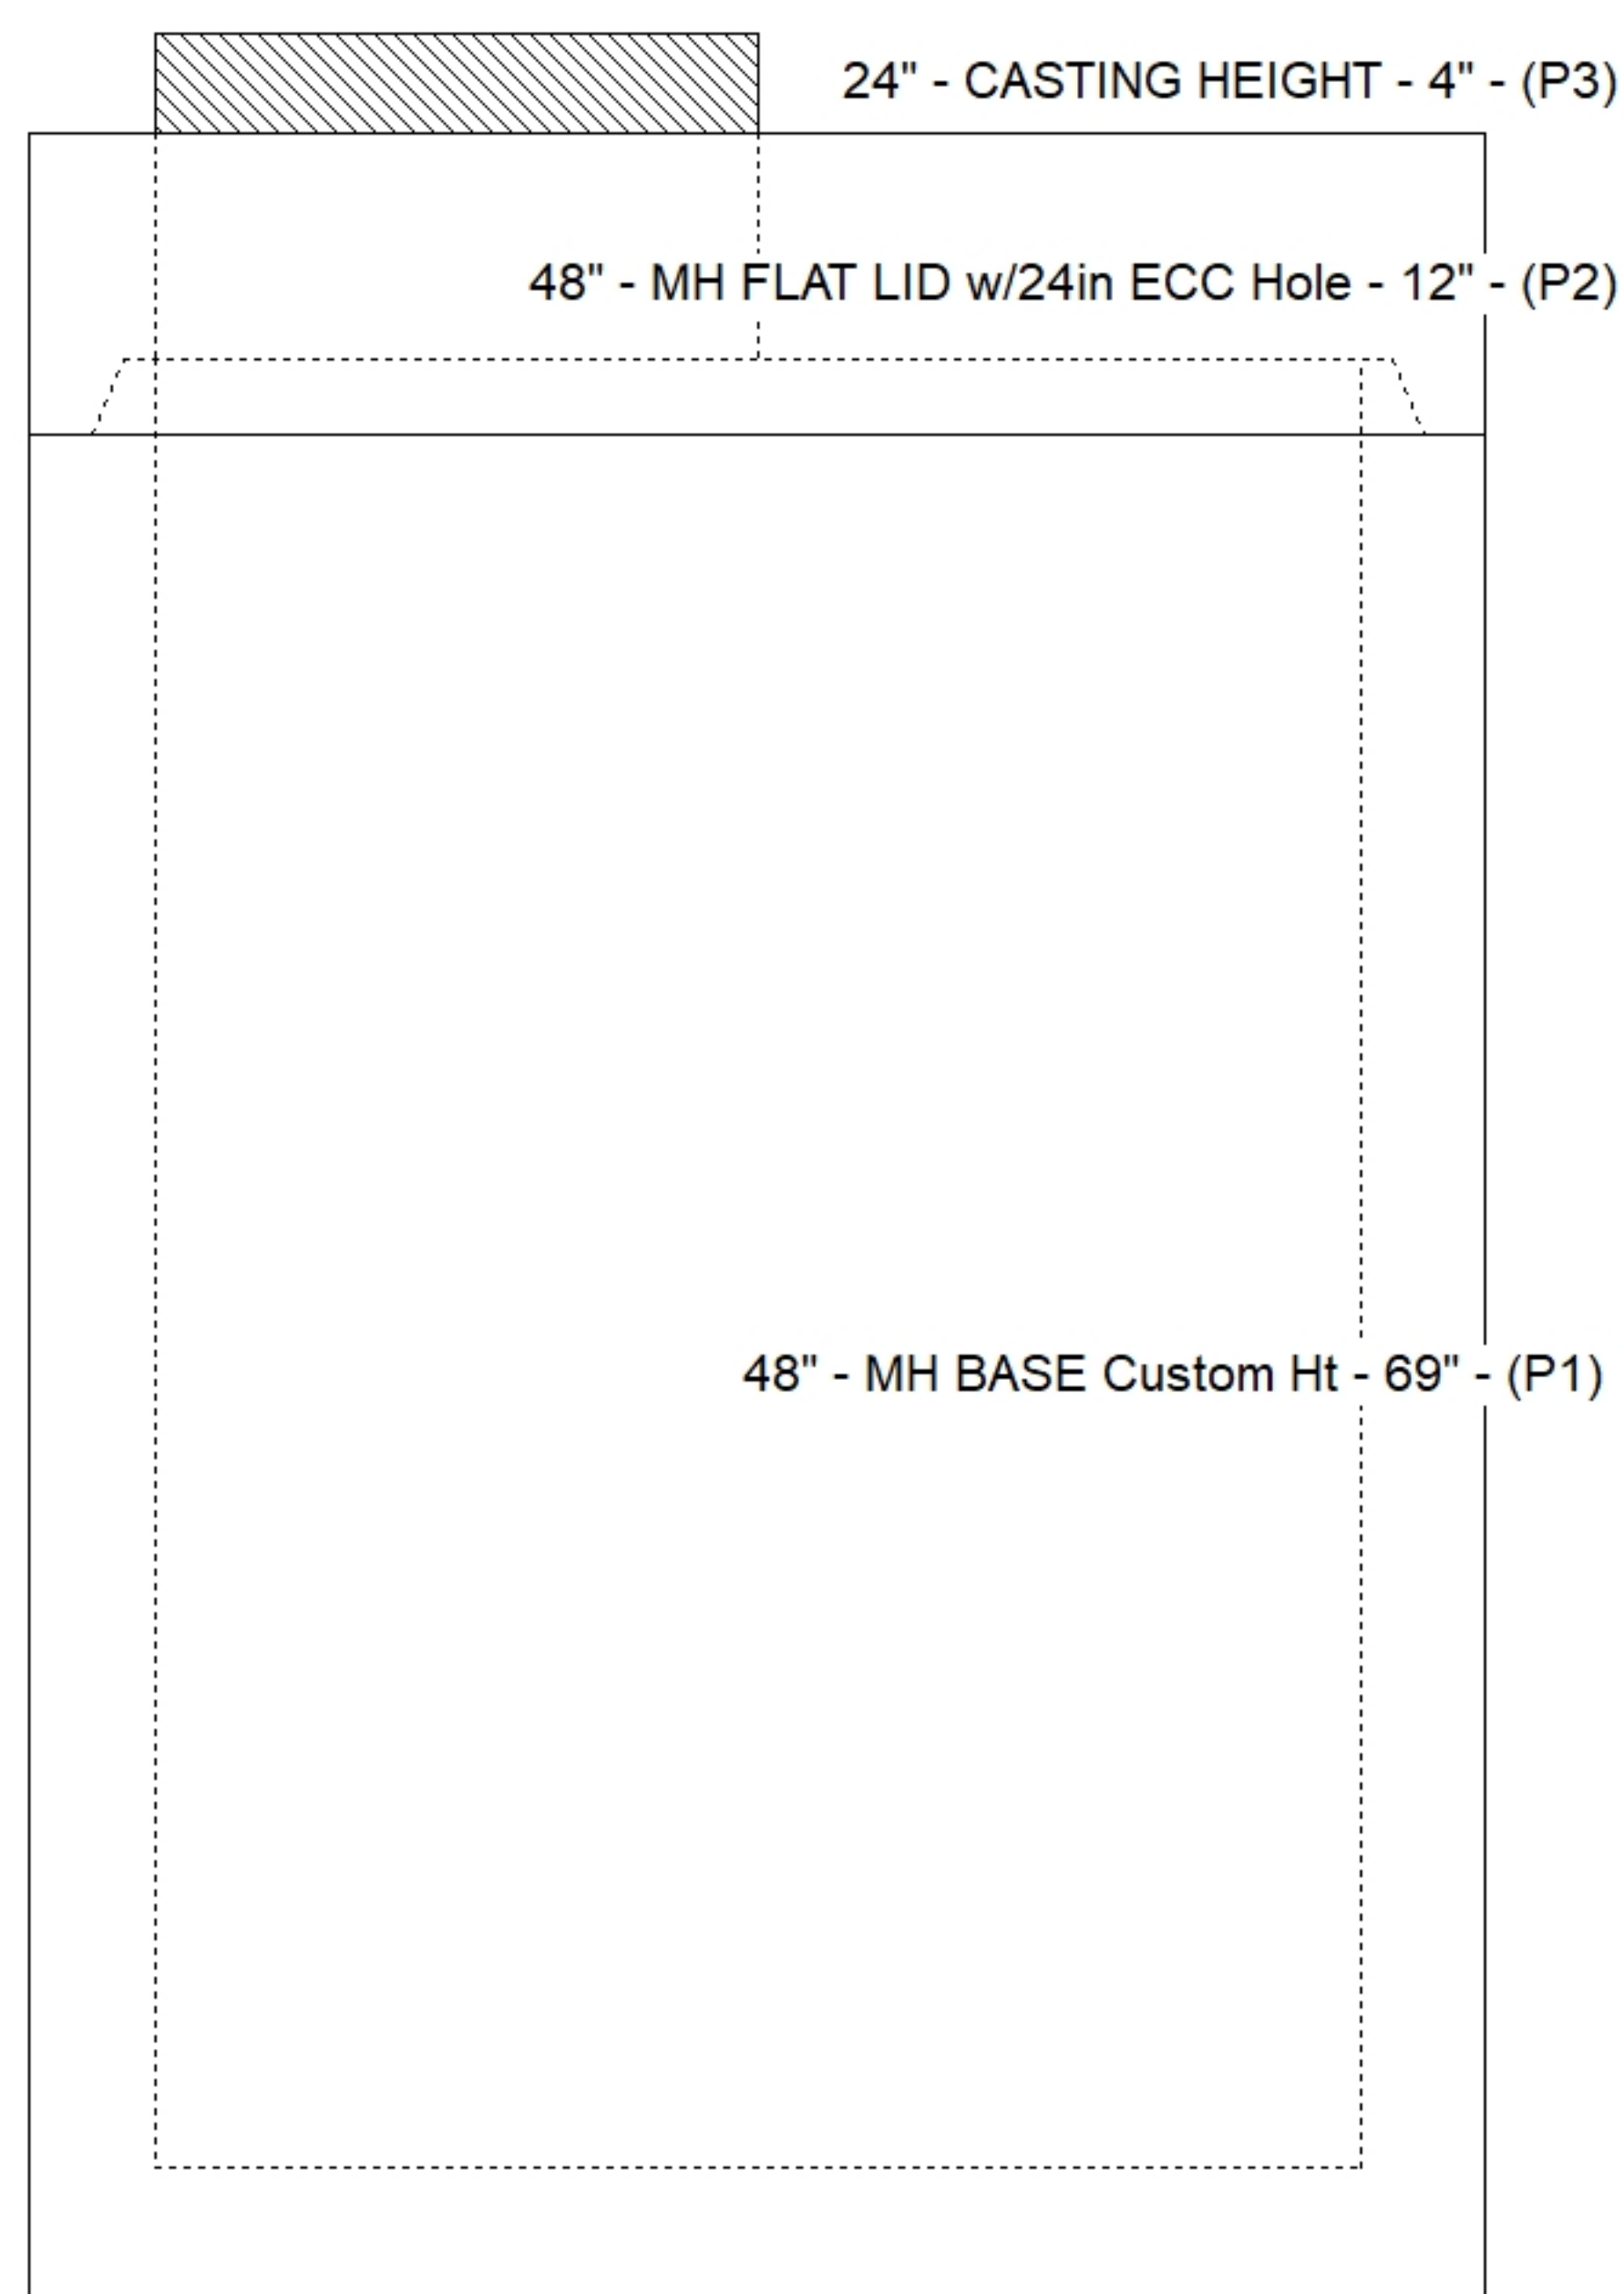

Default - Interior Dimensions

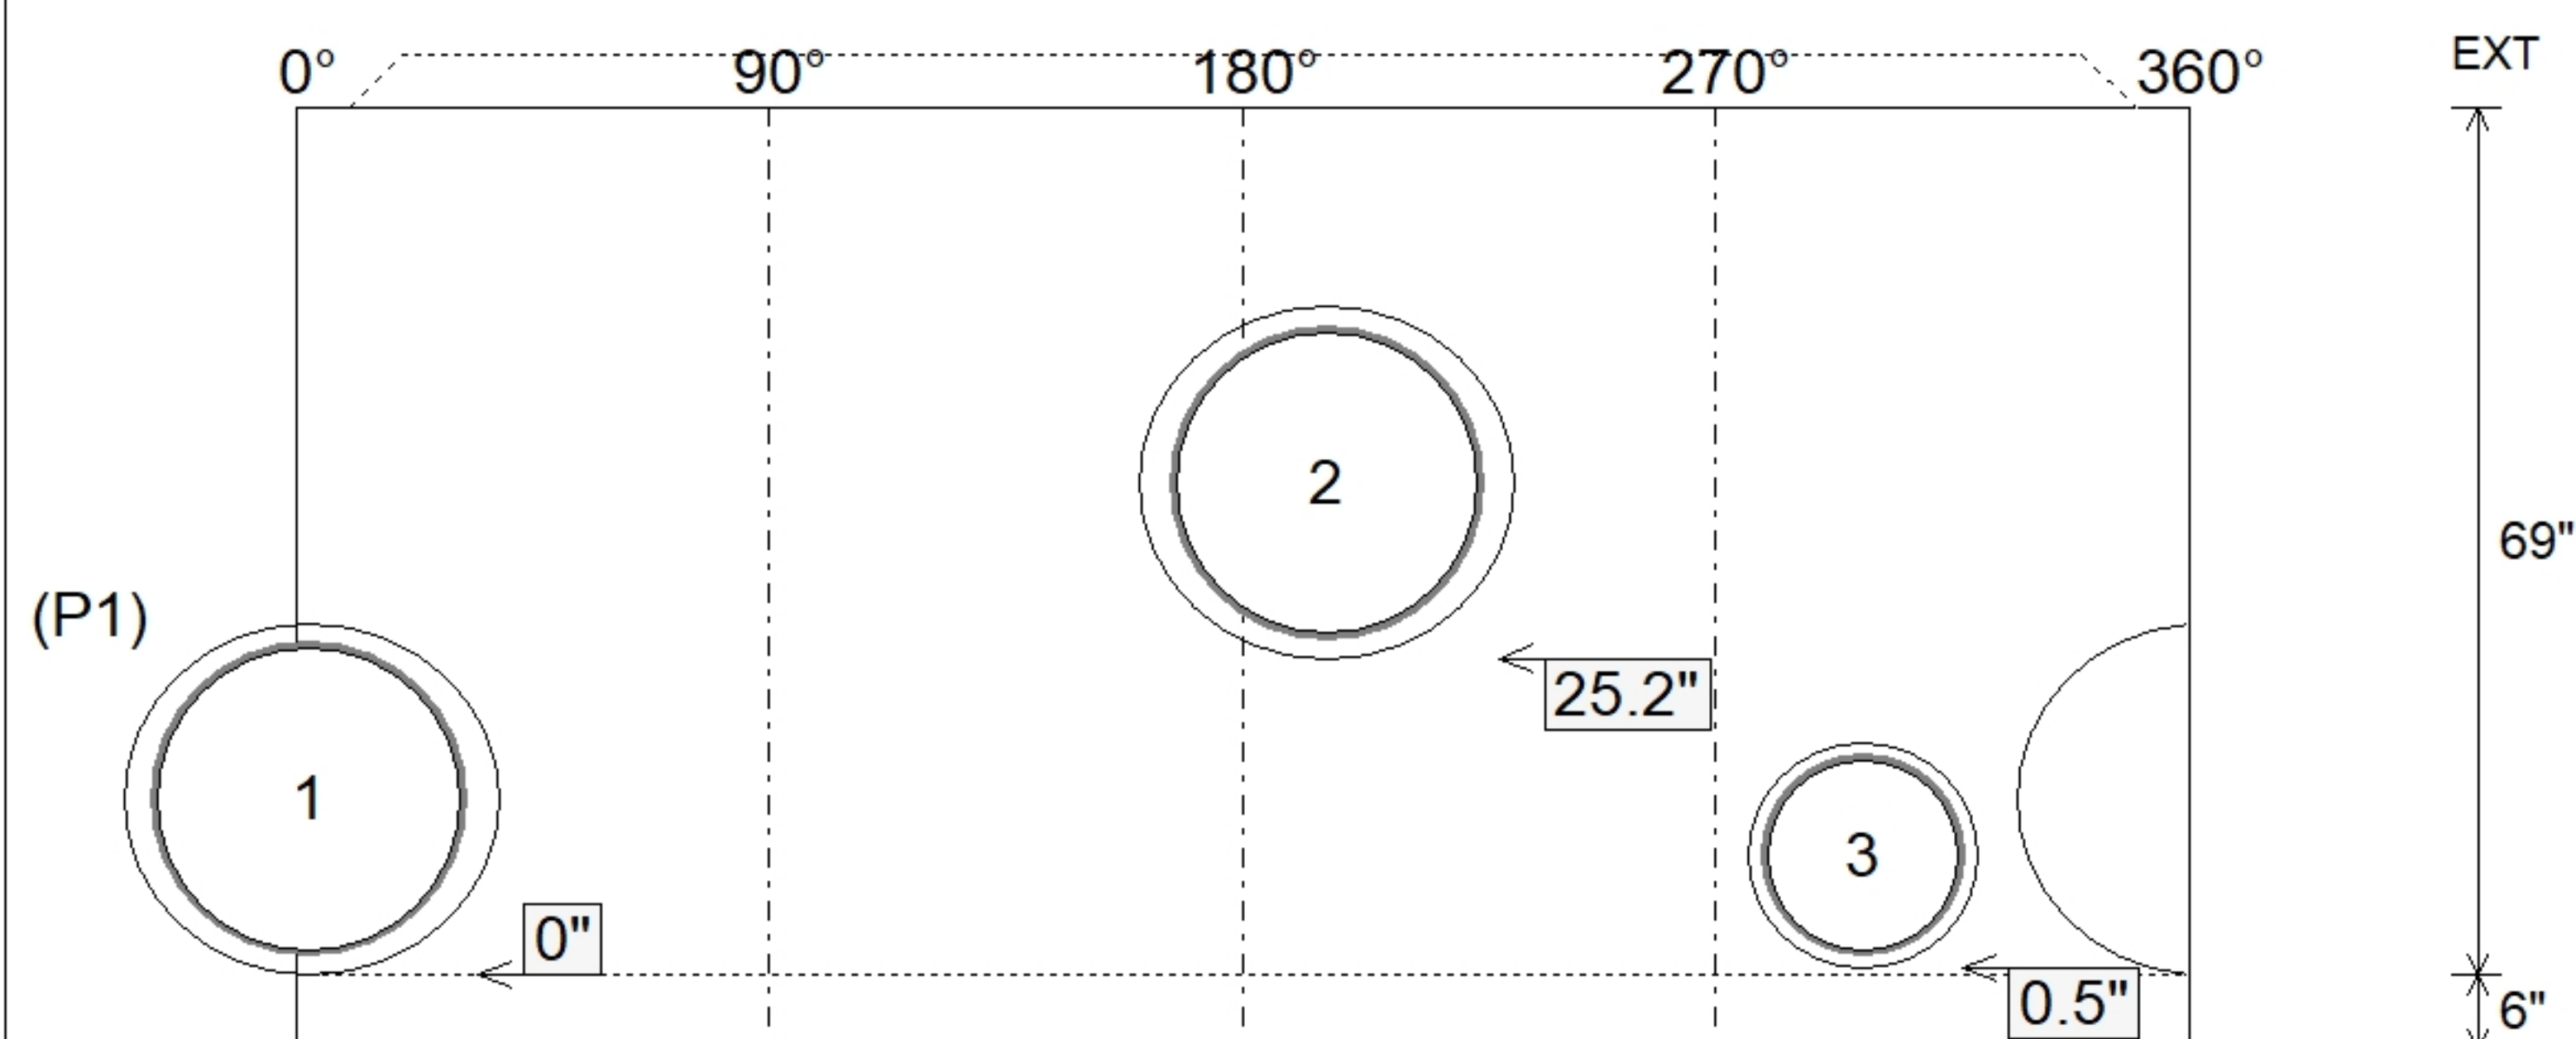

Submittal Drawing
7/24/2026 9:34:19 AM

SUBMITTAL
APPROVED BY: